

# RPT 8 LEASE 85 ACRES ± WELL NO. RPT 8-1

WELL NO. RPT 8-1  
STATE PLANE COORDINATES  
NORTH ZONE (NAD'83)

N. 360,696.3  
E. 1,605,526.1

LAT=(N) 39.483171  
LONG=(W) 80.786055

UTM (NAD'83)(METERS)  
N. 4,370,418.7  
E. 518,399.2

LANDING POINT  
WELL NO. RPT 8-1  
STATE PLANE COORDINATES  
NORTH ZONE (NAD'83)

N. 359,696.9  
E. 1,604,879.5

LAT=(N) 39.480402  
LONG=(W) 80.788295

UTM (NAD'83)(METERS)  
N. 4,370,110.9  
E. 518,207.3

BOTTOM HOLE  
WELL NO. RPT 8-1  
STATE PLANE COORDINATES  
NORTH ZONE (NAD'83)

N. 353,461.9  
E. 1,608,922.3

LAT=(N) 39.463444  
LONG=(W) 80.773660

UTM (NAD'83)(METERS)  
N. 4,368,231.9  
E. 519,470.7

## REFERENCES

SPIKE NAIL SET WITH GUARD STAKE AND FLAGGING RPT 8 WELLS  
RPT 8-1  
RPT 8-2  
RPT 8-3



## NOTES ON SURVEY


1. TIES TO WELLS, CORNERS & REFERENCES ARE BASED ON GRID NORTH FOR THE WV STATE PLANE COORDINATE SYSTEM NORTH ZONE NAD '83.
2. LEASE BOUNDARY SHOWN HEREON TAKEN FROM DEED BOOK 60 PAGE 577.
3. SURFACE OWNER AND ADJOINER INFORMATION TAKEN FROM THE ASSESSOR AND COUNTY CLERK RECORDS OF TYLER COUNTY IN JULY, 2012.
4. WELL LAT./LONG. (NAD'83) ESTABLISHED BY DGPS (SURVEY GRADE).



I THE UNDERSIGNED, HEREBY CERTIFY THAT THIS PLAT IS CORRECT TO THE BEST OF MY KNOWLEDGE AND BELIEF AND SHOWS ALL THE INFORMATION REQUIRED BY LAW AND THE REGULATIONS ISSUED AND PRESCRIBED BY THE DIVISION OF ENVIRONMENTAL PROTECTION.

P.S. 849

*Victor Moyers*

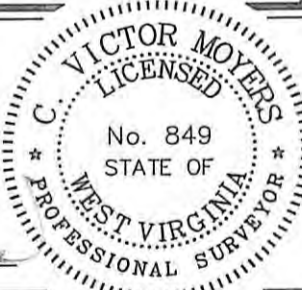

(+) DENOTES LOCATION OF WELL ON UNITED STATES TOPOGRAPHIC MAPS.

DATE OCTOBER 29, 20 12

OPERATORS WELL NO. RPT 8-1

API WELL NO. 47 - 95 - 02085 H6A  
STATE COUNTY PERMIT

MINIMUM DEGREE OF ACCURACY 1 / 200 FILE NO. 7872P8-1 (389-51)  
PROVEN SOURCE OF ELEVATION DGPS (SURVEY GRADE) SCALE 1" = 2000'

STATE OF WEST VIRGINIA  
DIVISION OF ENVIRONMENTAL PROTECTION  
OFFICE OF OIL AND GAS



WELL TYPE: OIL    GAS X LIQUID INJECTION    WASTE DISPOSAL    IF "GAS" PRODUCTION X STORAGE    DEEP    SHALLOW X

LOCATION: ELEVATION 1260'(GROUND) 1244'(PROPOSED) WATERSHED BIG RUN  
DISTRICT McELROY COUNTY TYLER QUADRANGLE SHIRLEY 7.5'

SURFACE OWNER JACK HAIR ET AL ACREAGE 85±

ROYALTY OWNER JACK HAIR (85 AC.±), MICHAEL SHERWOOD (156.25 AC.±), MICHAEL D. MORSE & CYNTHIA J. BRANDIT FAMILY TRUST (76.89 AC.±), MARION NICHOLS (12.5 AC.±), DUANE NICHOLS (74.82 AC.±), HAROLD T. WARNER (151 AC.±), RICHARD WARNER (107.63±), (30 AC.±)

PROPOSED WORK: LEASE NO RPT 8/RPT 7/RPT 6/T3099A/T3099  
773097/T3098A/T3135

DRILL X CONVERT    DRILL DEEPER    REDRILL    FRACTURE OR STIMULATE X PLUG OFF OLD FORMATION    PERFORATE NEW FORMATION    PLUG AND ABANDON    CLEAN OUT AND REPLUG    OTHER   

PHYSICAL CHANGE IN WELL (SPECIFY)    TARGET FORMATION MARCELLUS  
ESTIMATED DEPTH 7500'

WELL OPERATOR JAY BEE OIL & GAS, INC. DESIGNATED AGENT RANDY BRODA  
ADDRESS 1720 RT. 22 EAST ADDRESS RT. 1 BOX 5  
UNION, NJ 07083 CAIRO, WV 26337

COUNTY NAME  
PERMIT

