

LATITUDE 39°32'30"


6,674'

6,942' TO BOTTOM HOLE  
LATITUDE 39°32'30"  
Triad Hunter, LLC.  
Stewart Winland Unit  
Well No. 1303

LONGITUDE 80°55'00"

1,779'

LONGITUDE 80°55'00"

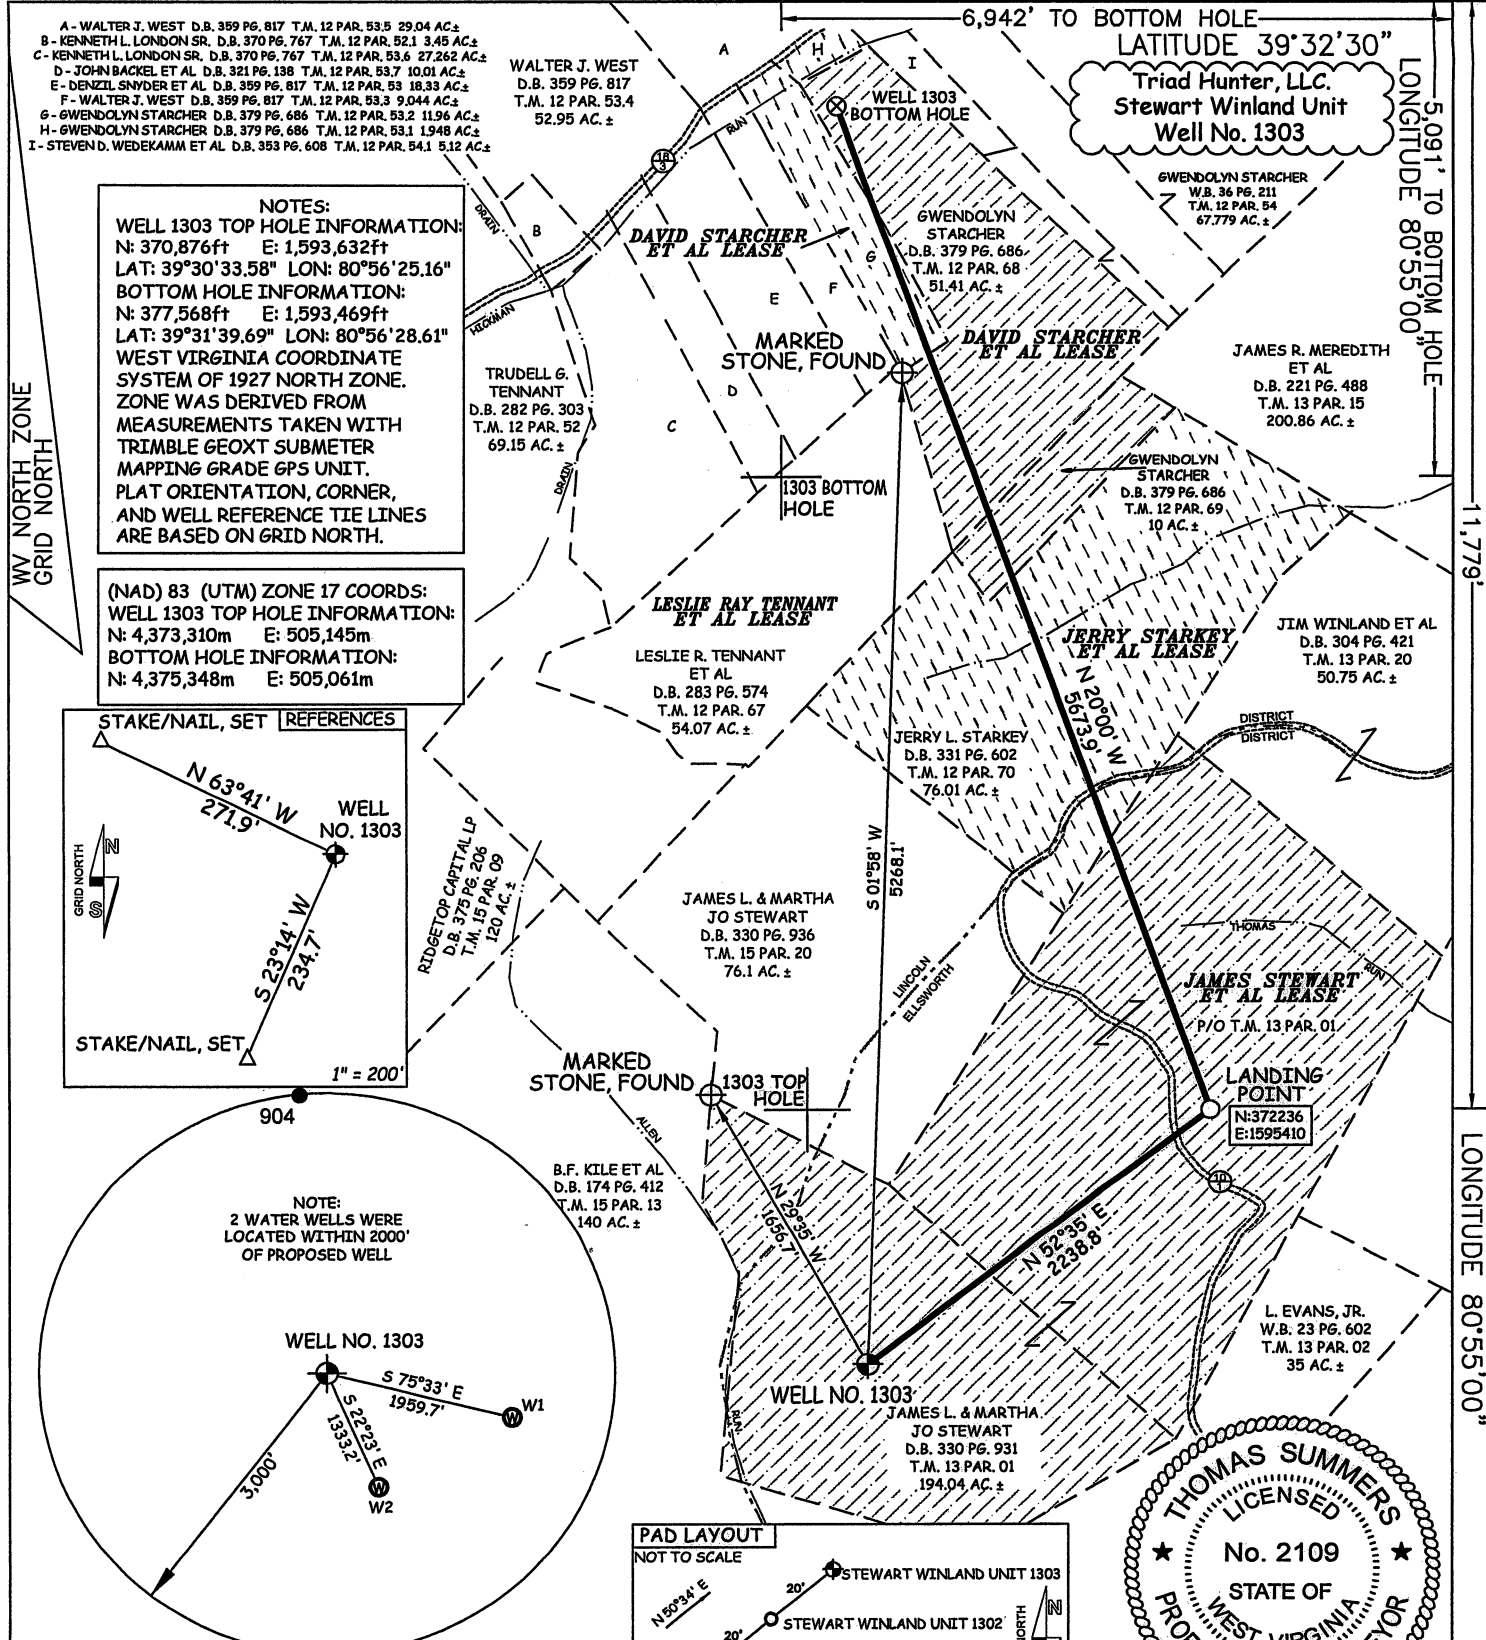

NOTES:  
WELL 1303 TOP HOLE INFORMATION:  
N: 370,876ft E: 1,593,632ft  
LAT: 39°30'33.58" LON: 80°56'25.16"  
BOTTOM HOLE INFORMATION:  
N: 377,568ft E: 1,593,469ft  
LAT: 39°31'39.69" LON: 80°56'28.61"  
WEST VIRGINIA COORDINATE SYSTEM OF 1927 NORTH ZONE. ZONE WAS DERIVED FROM MEASUREMENTS TAKEN WITH TRIMBLE GEOXT SUBMETER MAPPING GRADE GPS UNIT. PLAT ORIENTATION, CORNER, AND WELL REFERENCE TIE LINES ARE BASED ON GRID NORTH.

(NAD) 83 (UTM) ZONE 17 COORDS:  
WELL 1303 TOP HOLE INFORMATION:  
N: 4,373,310m E: 505,145m  
BOTTOM HOLE INFORMATION:  
N: 4,375,348m E: 505,061m




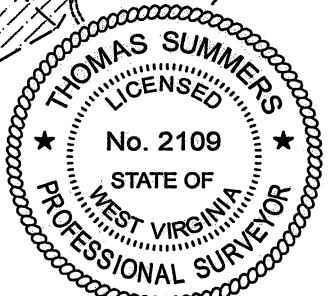


Table with 3 columns: WELL, SURFACE OWNER, ADDRESS. Rows include W1 (L. Evans, Jr.) and W2 (Earnley H. Owens, Et Al).

JOB # 12-096WT  
DRAWING # STEWART1303  
SCALE 1" = 1000'  
MINIMUM DEGREE OF ACCURACY SUBMETER  
PROVEN SOURCE OF ELEV. SUBMETER MAPPING GRADE GPS

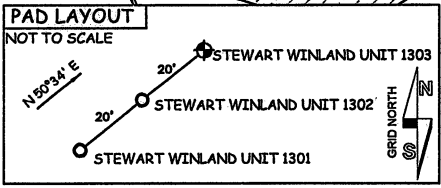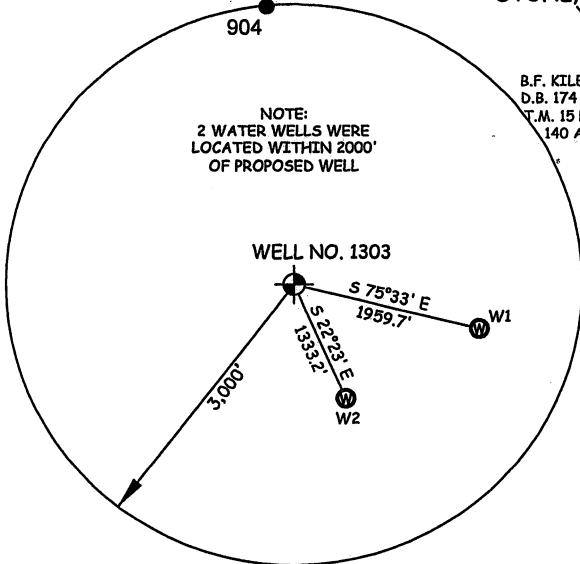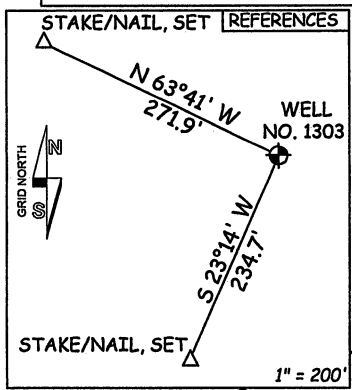


STATE OF WEST VIRGINIA, DIVISION OF ENVIRONMENTAL PROTECTION, OFFICE OF OIL AND GAS  
WILLOW LAND SURVEYING PLLC  
220 MASONIC AVE. PENNSBORO WEST VIRGINIA 26415

LEGEND  
--- Surface Owner Boundary Lines +/-  
- - - Interior Surface Tracts +/-  
- x - x - Existing Fence  
⊕ Found monument, as noted

DATE 09/18/12  
OPERATOR'S WELL# STEWART WINLAND UNIT #1303  
API WELL # 47 - 095 - 02087 H6A  
STATE COUNTY PERMIT

STATE OF WEST VIRGINIA DEPARTMENT OF ENERGY DIVISION OF OIL AND GAS  
WELL TYPE: OIL GAS X LIQUID INJECTION WASTE DISPOSAL  
(IF "GAS") PRODUCTION X STORAGE DEEP SHALLOW X  
LOCATION: ELEVATION 906' WATERSHED ALLEN RUN OF MIDDLE ISLAND CREEK  
QUADRANGLE PADEN CITY 7.5 DISTRICT ELLSWORTH COUNTY TYLER  
SURFACE OWNER JAMES L. & MARTHA JO STEWART ACREAGE 194.04 ACRES +/-  
OIL & GAS ROYALTY OWNER JAMES STEWART ET AL; JERRY STARKEY ET AL; DAVID STARCHER ET AL; LEASE ACREAGE 194 ACRES±; 76.01: ACRES±; 61.41 ACRES±; 13.917 ACRES±  
PROPOSED WORK: DRILL X CONVERT DRILL DEEPER REDRILL FRACTURE OR STIMULATE X  
PLUG OFF OLD FORMATION PERFORATE NEW FORMATION X OTHER PHYSICAL CHANGE IN WELL (SPECIFY)  
TARGET FORMATION MARCELLUS ESTIMATED DEPTH 6,240' TVD 13,500' MD  
WELL OPERATOR TRIAD HUNTER, LLC. DESIGNATED AGENT KIMBERLY ARNOLD  
ADDRESS 777 POST OAK BLVD., SUITE 910 HOUSTON, TX 77056 ADDRESS P.O. BOX 154 WAVERLY, WV 26184

04/05/2013

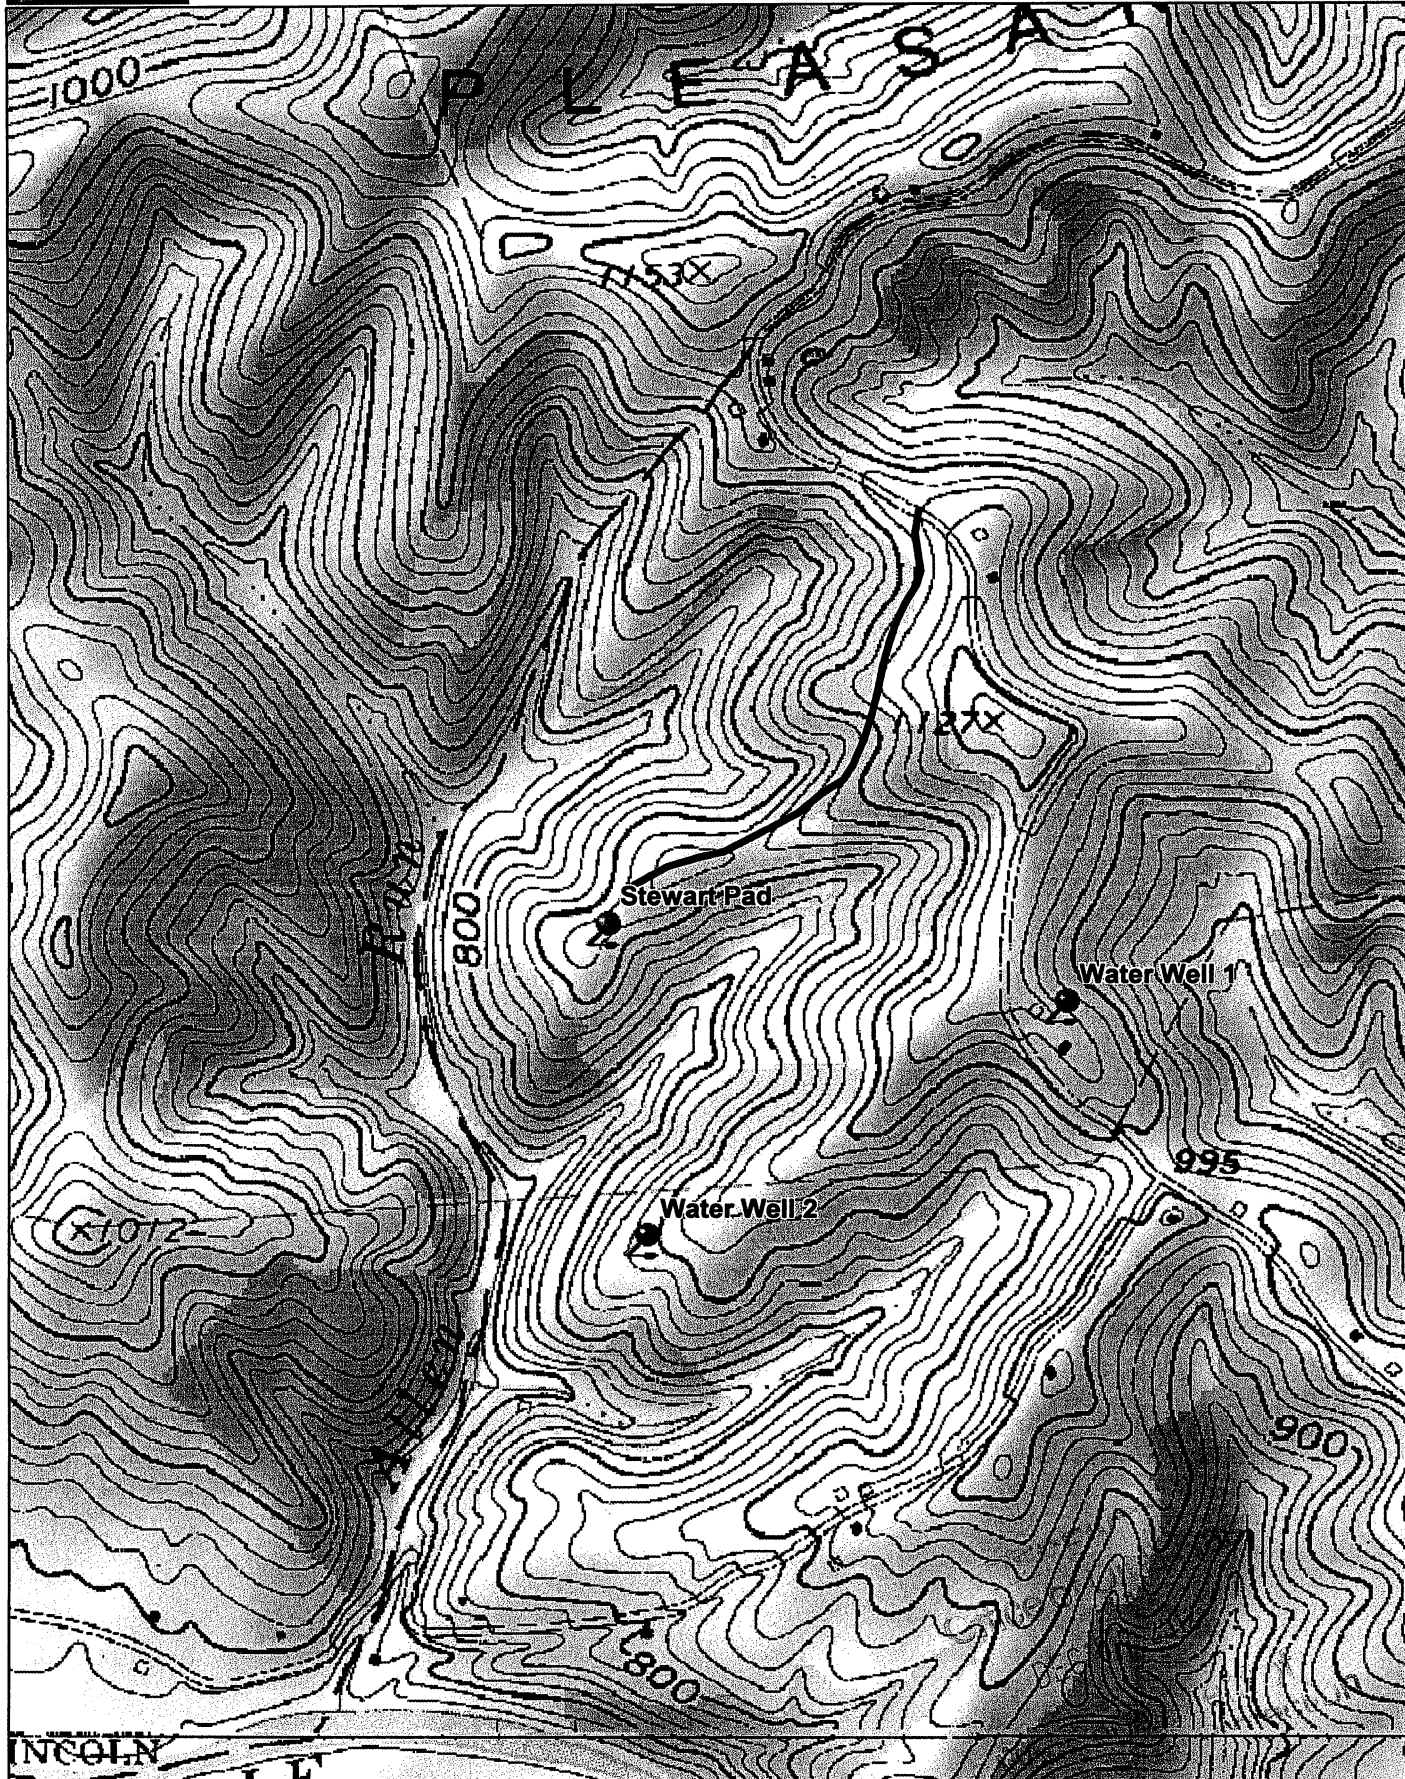

Data use subject to license.  
 © DeLorme. XMap® 7.  
 www.delorme.com

95-02087

