

**OILER, ET AL  
67 ACRE LEASE**

UTM NAD 83  
N: 4375778  
E: 519400

FILE NO. \_\_\_\_\_  
DRAWING NO. \_\_\_\_\_  
SCALE 1" = 500'  
MINIMUM DEGREE OF ACCURACY 1:200  
PROVEN SOURCE OF ELEVATION GPS  
OBSERVATION

I, THE UNDERSIGNED, HEREBY CERTIFY THAT THIS PLAT IS CORRECT TO THE BEST OF MY KNOWLEDGE AND BELIEF AND SHOWS ALL THE INFORMATION REQUIRED BY LAW AND THE REGULATIONS ISSUED AND PRESCRIBED BY THE DEPARTMENT OF ENERGY

(SIGNED) \_\_\_\_\_  
PROFESSIONAL SURVEYOR: 551



**STATE OF WEST VIRGINIA  
DEPARTMENT OF ENERGY  
DIVISION OF OIL AND GAS**

DATE JANUARY 30TH, 2013  
OPERATORS WELL NO. W 1643

API 47 - 095 - 02104  
STATE COUNTY PERMIT

WELL TYPE: OIL  GAS  LIQUID INJECTION \_\_\_ WASTE DISPOSAL \_\_\_  
(IF GAS) PRODUCTION  STORAGE \_\_\_ DEEP \_\_\_ SHALLOW

LOATION: ELEVATION 1304' WATER SHED BROADTREE RUN OF ELK FORK  
DISTRICT ELLSWORTH COUNTY TYLER QUADRANGLE PORTERS FALLS

SURFACE OWNER FREDERICK Q. OILER, ET AL ACREAGE 67  
OIL & GAS ROYALTY FREDERICK Q. OILER, ET AL LEASE AC. 67

PROPOSED WORK: DRILL  CONVERT \_\_\_ DRILL DEEPER \_\_\_ REDRILL \_\_\_  
FRACTURE OR STIMULATE \_\_\_ PLUG OFF OLD FORMATION \_\_\_  
PERFORATE NEW FORMATION \_\_\_  
OTHER PHYSICAL CHANGE IN WELL \_\_\_  
PLUG AND ABANDON \_\_\_ CLEAN OUT AND REPLUG \_\_\_  
GORDON / FIFTH SAND


TARGET FORMATION GORDON / FIFTH SAND ESTIMATED DEPTH 3.3m'

WELL OPERATOR HAUGHT ENERGY CORP. DESIGNATED AGENT WARREN HAUGHT  
ADDRESS HC 68, BOX 14 ADDRESS HC 68, BOX 14  
SMITHVILLE, WV 26178 SMITHVILLE, WV 26178

FORM IW-6

COUNTY NAME  
PREMIT

03/22/2013

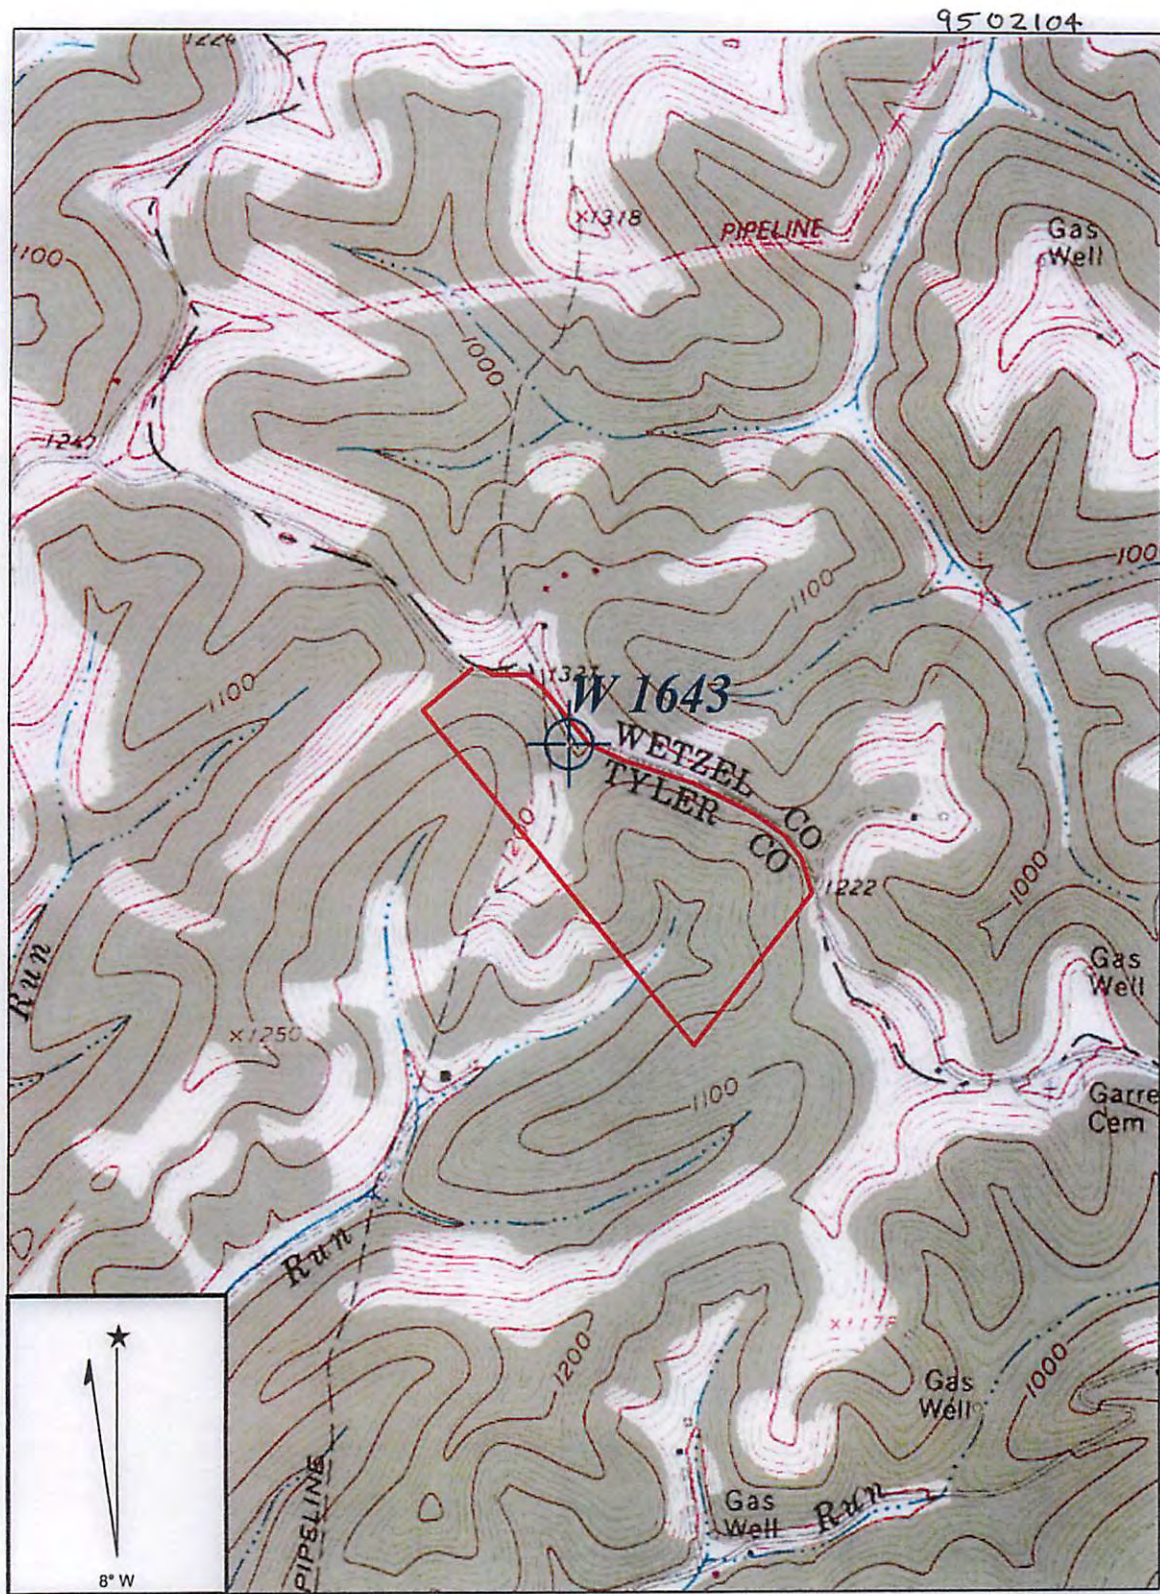

**PORTERS FALLS QUADRANGLE**

SCALE 1" = 1000'

**HAUGHT ENERGY, INC.**

WELL: W 1643  
OILER, ET AL 67 LEASE

ELLSWORTH DISTRICT TYLER COUNTY WEST VIRGINIA

03/22/2013