



---

**west virginia** department of environmental protection

---

Office of Oil and Gas  
601 57th Street SE  
Charleston, WV 25304  
(304) 926-0450  
(304) 926-0452 fax

Earl Ray Tomblin, Governor  
Randy C. Huffman, Cabinet Secretary  
www.dep.wv.gov

July 18, 2016

**FINAL INSPECTION REPORT**

**Well Permit Cancelled**

JAY-BEE OIL & GAS,

The FINAL INSPECTION REPORT for the CANCELLED permit, API Well Number: 47-9502134, issued to JAY-BEE OIL & GAS, and listed below has been received in this office. The permit has been cancelled as of 7/18/2016.


  
James Martin  
Chief

Operator: JAY-BEE OIL & GAS  
Operator's Well No: SNEEZY 1  
Farm Name: TESLOVICH, BRIAN  
**API Well Number: 47-9502134**  
Date Issued: 02/28/2014

Date Cancelled: 07/18/2016

**Promoting a healthy environment.**

**07/22/2016**

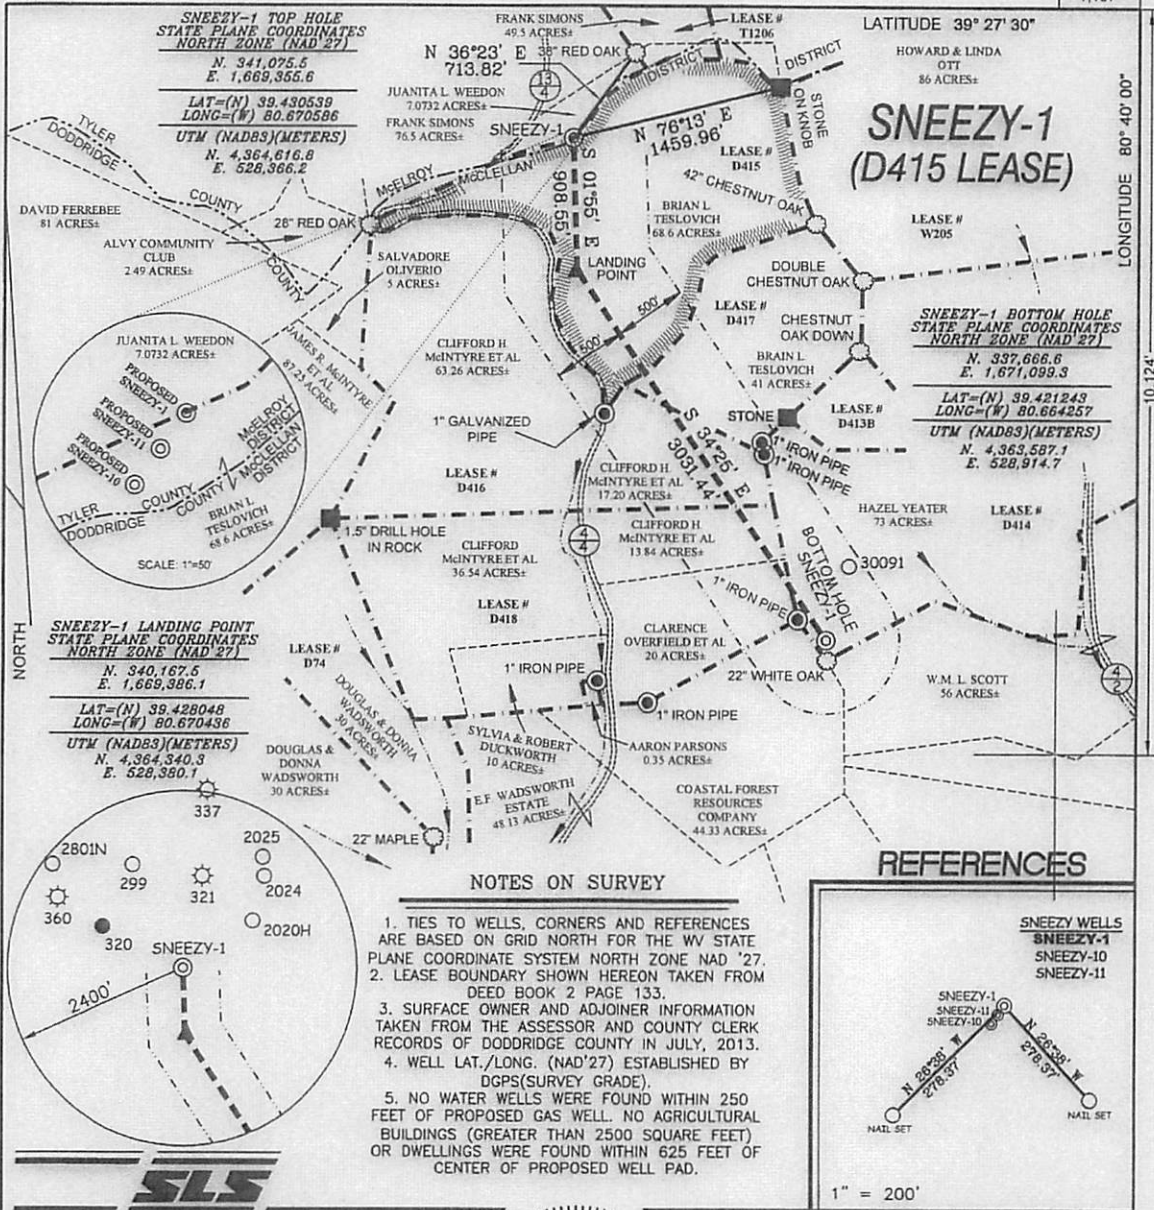

I THE UNDERSIGNED, HEREBY CERTIFY THAT THIS PLAT IS CORRECT TO THE BEST OF MY KNOWLEDGE AND BELIEF AND SHOWS ALL THE INFORMATION REQUIRED BY LAW AND THE REGULATIONS ISSUED AND PRESCRIBED BY THE DIVISION OF ENVIRONMENTAL PROTECTION.

P.S. 677 *Gregory A. Smith*



(+) DENOTES LOCATION OF WELL ON UNITED STATES TOPOGRAPHIC MAPS.

DATE DECEMBER 09, 20 13

OPERATORS WELL NO. SNEEZY-1

API WELL NO. 47-95-02134 WCA

STATE, COUNTY PERMIT

MINIMUM DEGREE OF ACCURACY 1/200 FILE NO. 8030PSNEEZY-1R

PROVEN SOURCE OF ELEVATION DGPS (SUBMETER MAPPING GRADE) SCALE 1" = 1000'

STATE OF WEST VIRGINIA  
 DIVISION OF ENVIRONMENTAL PROTECTION  
 OFFICE OF OIL AND GAS

WELL TYPE: OIL  GAS  INJECTION  WASTE DISPOSAL  IF "GAS" PRODUCTION  STORAGE  DEEP  SHALLOW

LOCATION: ELEVATION 1346' WATERSHED McINTYRE FORK  
 DISTRICT McELROY COUNTY TYLER QUADRANGLE CENTER POINT 7.5'

SURFACE OWNER BRIAN L. TESLOVICH ACREAGE 68.6±  
 ROYALTY OWNER W.R. McINTYRE HEIRS ET AL ACREAGE 347.10±

PROPOSED WORK: LEASE NO D-415, D-414, D-416, D-418, D-417

DRILL  CONVERT  DRILL DEEPER  REDRILL  FRACTURE OR STIMULATE  PLUG OFF OLD

FORMATION  PERFORATE NEW FORMATION  PLUG AND ABANDON  CLEAN OUT AND REPLUG  OTHER

PHYSICAL CHANGE IN WELL (SPECIFY) \_\_\_\_\_ TARGET FORMATION MARCELLUS  
 ESTIMATED DEPTH 8,000' TVD

WELL OPERATOR JAY BEE OIL & GAS, INC. DESIGNATED AGENT RANDY BRODA  
 ADDRESS 1720 RT. 22, EAST UNION, NJ 07083 ADDRESS RT. 1 BOX 5 CAIRO, WV 26337

07/22/2016