


Well is located on topo map 1134 feet south of Latitude: 39° 25' 00"

Well is located on topo map 6543 feet west of Longitude: 80° 47' 30"

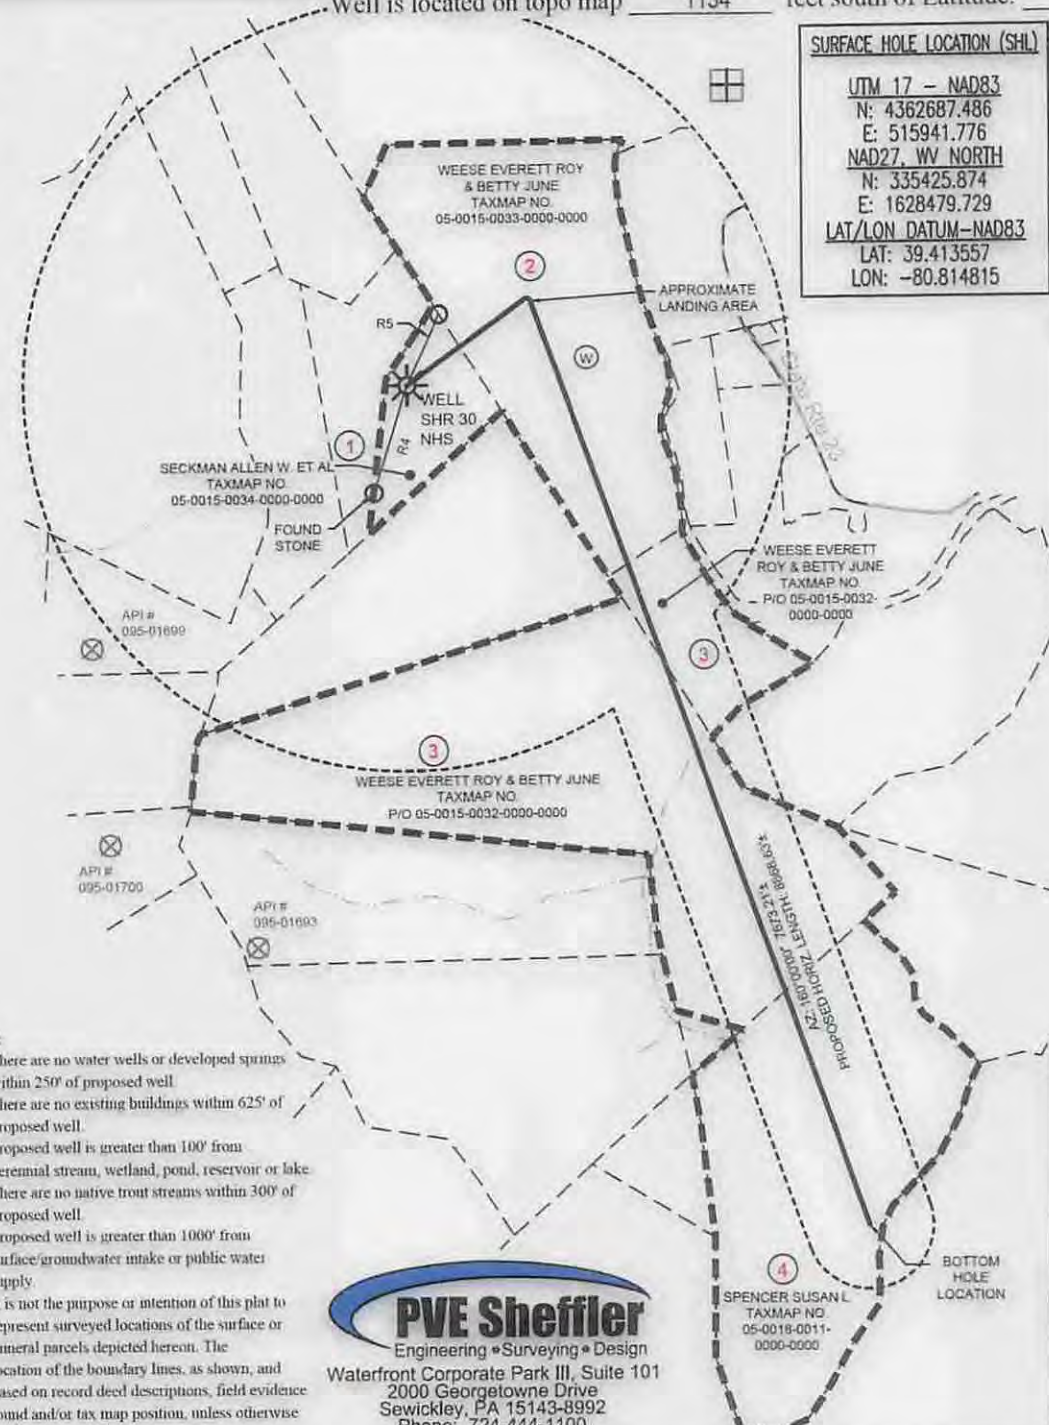

**SURFACE HOLE LOCATION (SHL)**

UTM 17 - NAD83  
 N: 4362687.486  
 E: 515941.776  
 NAD27, WV NORTH  
 N: 335425.874  
 E: 1628479.729  
 LAT/LON DATUM-NAD83  
 LAT: 39.413557  
 LON: -80.814815

**APPROX. LANDING POINT**


UTM 17 - NAD83  
 N: 4362890.577  
 E: 516233.714  
 NAD27, WV NORTH  
 N: 336076.305  
 E: 1629448.852  
 LAT/LON DATUM-NAD83  
 LAT: 39.415382  
 LON: -80.811418

**BOTTOM HOLE LOCATION**

UTM 17 - NAD83  
 N: 4360707.232  
 E: 517069.901  
 NAD27, WV NORTH  
 N: 328865.792  
 E: 1632073.250  
 LAT/LON DATUM-NAD83  
 LAT: 39.395692  
 LON: -80.801760

**LINE TABLE**

LINE	BEARING	DISTANCE
R1	N71°40'10"W	171.36'
R2	N29°12'54"E	576.41'
R3	S11°36'06"W	245.00'
R4	S17°25'48"W	874.35'
R5	N24°24'44"E	610.34'

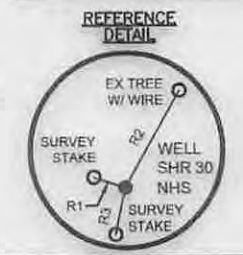

**LEGEND**


- TOPO MAP POINT
- PROPOSED WELL
- WATER SOURCE
- LEASED NUMBER BASED ON ATTACHED WW&A
- ALL ARE POINTS UNLESS OTHERWISE NOTED
- MINERAL TRACT BOUNDARY
- PARCEL LOCATION
- PROPOSED HORIZONTAL WELL
- WELL REFERENCE
- STREAM/WATERWAY
- ROAD
- RECORD GAS WELL

- NOTES:**
1. There are no water wells or developed springs within 250' of proposed well.
  2. There are no existing buildings within 625' of proposed well.
  3. Proposed well is greater than 100' from perennial stream, wetland, pond, reservoir or lake.
  4. There are no native trout streams within 300' of proposed well.
  5. Proposed well is greater than 1000' from surface/groundwater intake or public water supply.
  6. It is not the purpose or intention of this plat to represent surveyed locations of the surface or mineral parcels depicted hereon. The location of the boundary lines, as shown, and based on record deed descriptions, field evidence found and/or tax map position, unless otherwise noted.

**PVE Sheffler**  
 Engineering • Surveying • Design  
 Waterfront Corporate Park III, Suite 101  
 2000 Georgetowne Drive  
 Sewickley, PA 15143-8992  
 Phone: 724-444-1100

FILE #: SHR 30 NHS  
 DRAWING #: SHR 30 NHS  
 SCALE: 1"=1500'  
 MINIMUM DEGREE OF ACCURACY: 1/2500  
 PROVEN SOURCE OF ELEVATION: USGS MONUMENT A 142: 724.61

I, THE UNDERSIGNED, HEREBY CERTIFY THAT THIS PLAT IS CORRECT TO THE BEST OF MY KNOWLEDGE AND BELIEF AND SHOWS ALL THE INFORMATION REQUIRED BY LAW AND THE REGULATIONS ISSUED AND PRESCRIBED BY THE DEPARTMENT OF ENVIRONMENTAL PROTECTION.

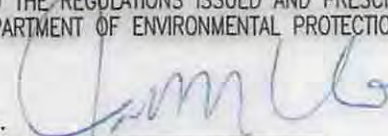SIGNED:   
 R.P.E.: 18766 L.L.S.: P.S. NO.



(+) DENOTES LOCATION OF WELL ON UNITED STATES TOPOGRAPHIC MAPS WVDEP  
 OFFICE OF OIL & GAS  
 601 57TH STREET  
 CHARLESTON, WV 25304

DATE: DECEMBER 30, 2014 - REV. JANUARY 7, 2015  
 OPERATOR'S WELL #: SHR 30 NHS  
 API WELL # 47 095 02239  
 STATE COUNTY PERMIT

Well Type:  Oil  Waste Disposal  Production  Deep  
 Gas  Liquid Injection  Storage  Shallow

WATERSHED: McELROY CREEK ELEVATION: 920.22  
 COUNTY/DISTRICT: McELROY / TYLER QUADRANGLE: SHIRLEY, W. VA  
 SURFACE OWNER: ALLEN W. SECKMAN, ET AL. ACREAGE: 20.02  
 OIL & GAS ROYALTY OWNER: ALLEN W. SECKMAN, ET AL. ACREAGE: 20.02


DRILL  CONVERT  DRILL DEEPER  REDRILL  FRACTURE OR STIMULATE   
 PLUG OFF OLD FORMATION  PERFORATE NEW FORMATION  PLUG AND ABANDON   
 CLEAN OUT & REPLUG  OTHER CHANGE  (SPECIFY)

TARGET FORMATION: MARCELLUS / BURKETT ESTIMATED DEPTH: TVD: 6,568' ± TMD: 15,091' ±  
 WELL OPERATOR: NOBLE ENERGY, INC. DESIGNATED AGENT: STEVEN M. GREEN  
 Address: 333 TECHNOLOGY DRIVE, SUITE 116 Address: 500 VIRGINIA STREET EAST, UNITED CENTER SUITE 590  
 City CANONSBURG State PA Zip Code 15317 City CHARLESTON State WV Zip Code 25301

04/17/2015

Well is located on topo map 1134 feet south of Latitude: 39° 25' 00"

Well is located on topo map 6543 feet west of Longitude: 80° 47' 30"

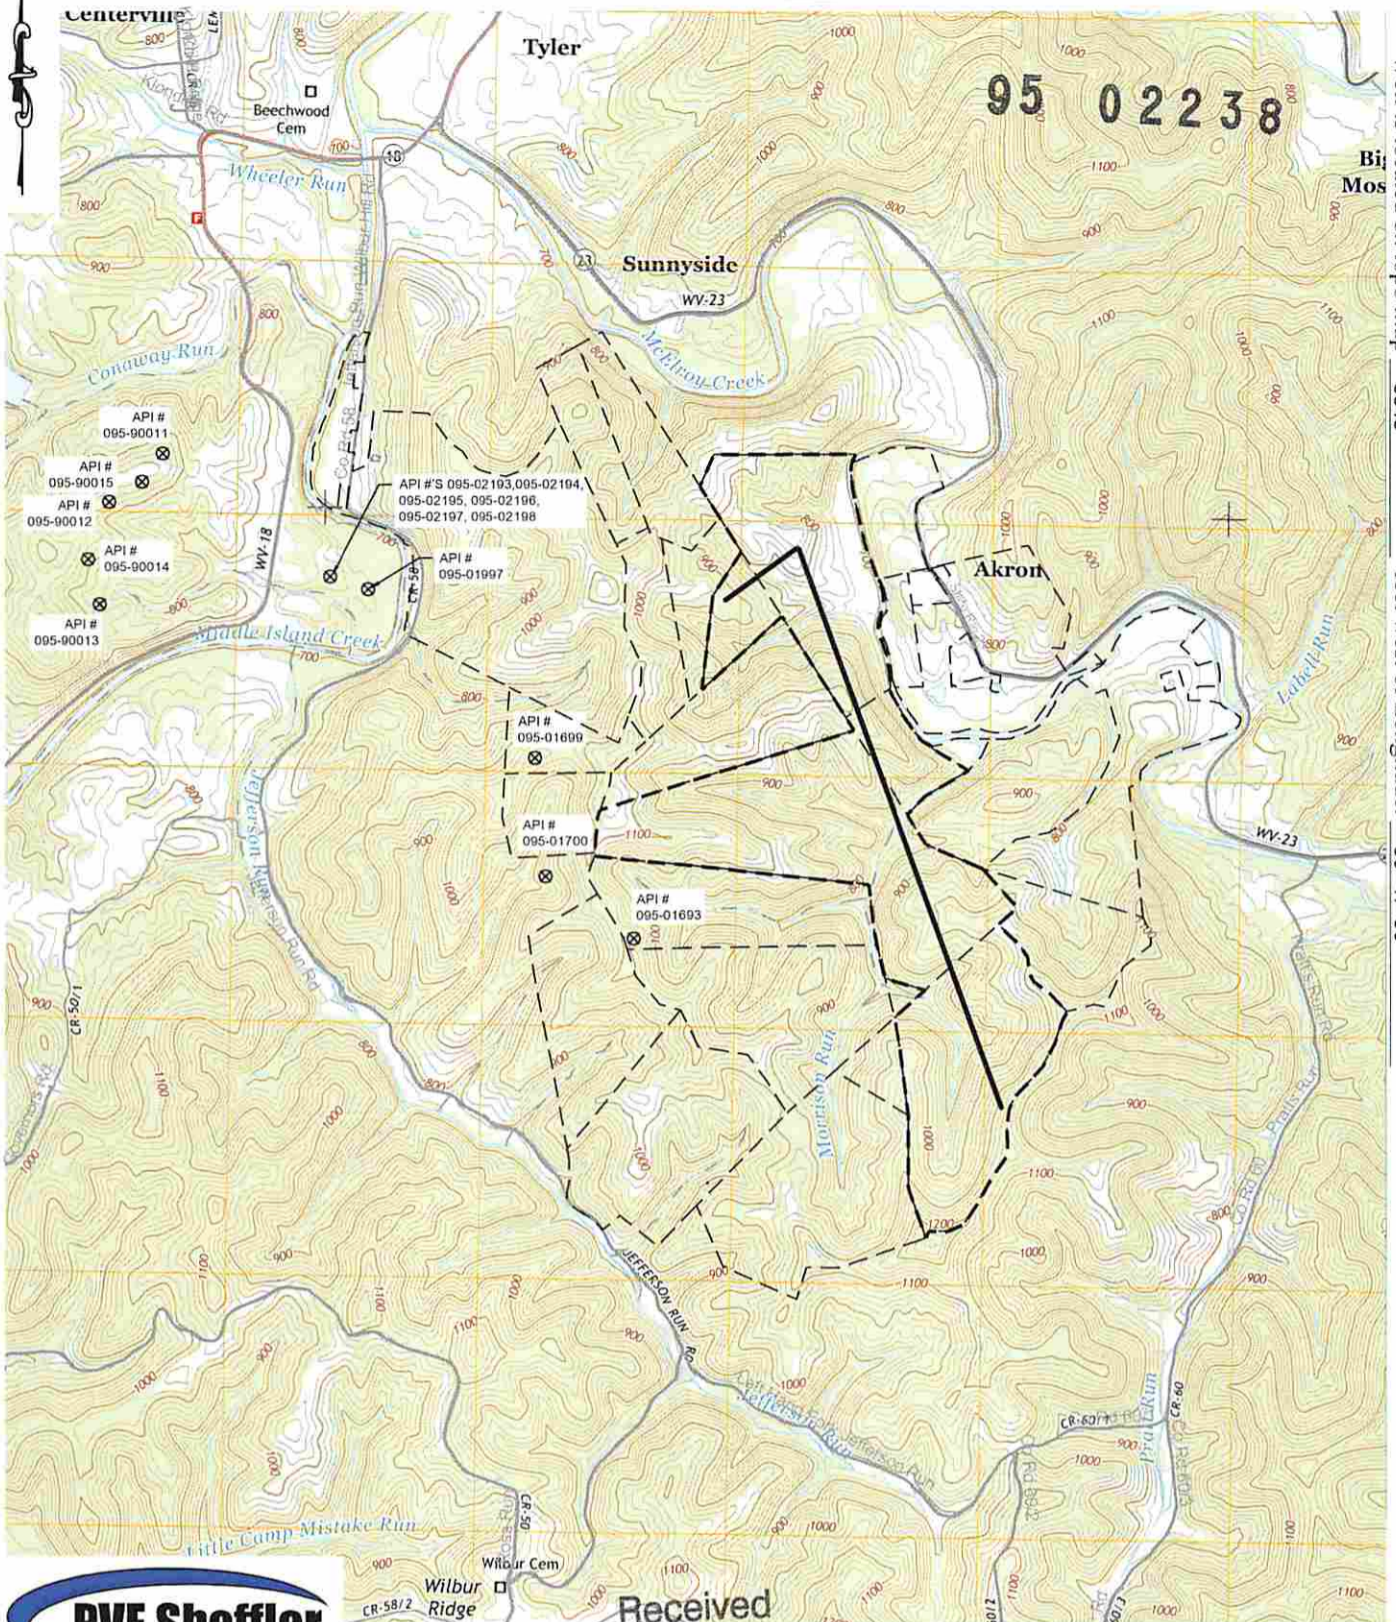

**PVE Sheffler**  
 Engineering • Surveying • Design  
 Waterfront Corporate Park III, Suite 101  
 2000 Georgetowne Drive  
 Sewickley, PA 15143-8992  
 Phone: 724-444-1100

Received  
 Office of Oil & Gas  
 JAN 26 2015



(+) DENOTES LOCATION OF WELL ON UNITED STATES TOPOGRAPHIC MAPS  
 WVDEP  
 OFFICE OF OIL & GAS  
 601 57TH STREET  
 CHARLESTON, WV 25304



DATE: DECEMBER 30, 2014 - REV. JANUARY 7, 2015  
 OPERATOR'S WELL #: SHR 30 NHS  
 API WELL # 47 095  
 STATE COUNTY PERMIT

Well Type:  Oil  Waste Disposal  Production  Deep  
 Gas  Liquid Injection  Storage  Shallow

WATERSHED: McELROY CREEK ELEVATION: 920.22  
 COUNTY/DISTRICT: McELROY / TYLER QUADRANGLE: SHIRLEY, W. VA  
 SURFACE OWNER: ALLEN W. SECKMAN, ET AL. ACREAGE: 20.02  
 OIL & GAS ROYALTY OWNER: ALLEN W. SECKMAN, ET AL. ACREAGE: 20.02

DRILL  CONVERT  DRILL DEEPER  REDRILL  FRACTURE OR STIMULATE   
 PLUG OFF OLD FORMATION  PERFORATE NEW FORMATION  PLUG AND ABANDON   
 CLEAN OUT & REPLUG  OTHER CHANGE  (SPECIFY)

TARGET FORMATION: MARCELLUS / BURKETT ESTIMATED DEPTH: TVD: 6,568' ± TMD: 15,091' ±  
 WELL OPERATOR: NOBLE ENERGY, INC. DESIGNATED AGENT: STEVEN M. GREEN  
 Address: 333 TECHNOLOGY DRIVE, SUITE 116 Address: 500 VIRGINIA STREET EAST, UNITED CENTER SUITE 590  
 City CANONSBURG State PA Zip Code 15317 City CHARLESTON State WV Zip Code 25301

04/17/2015