

LATITUDE 39 - 30 - 00
LONGITUDE 80 - 55 - 00

Legend

- ⊙ Proposed gas well
- ⊕ Found corner, as noted
- ⊗ Existing Well, as noted
- ⊛ Digitized Well
- Existing Road
- Surface boundary (approx.)
- Interior surface tracts (approx.)

Well Location References

Not To Scale

05/17/2019

Antero Resources
Well No. Eldon 5H

Antero Resources Corporation

47-095-0912



Notes:
 West Virginia Coordinate System of 1927, North Zone based upon Differential GPS Measurements.
 Well No. Eldon 5H coordinates are
 N: 365,162.31' Latitude: 39°29'36.32"
 E: 1,588,633.42' Longitude: 80°57'27.74"
UTM Zone 17, NAD 1983
 Top Hole Coordinates
 N: 4,371,543.840m
 E: 503,651.272m
UTM Zone 17, NAD 1927
 Top Hole Coordinates
 N: 14,341,593.07'
 E: 1,652,348.40'
 Plat orientation and corner and well references are based upon the grid north meridian.
 Well location references are based upon the magnetic meridian.

I, the undersigned, hereby certify that this plat is correct to the best of my knowledge and belief and shows all the information required by law and the rules issued and prescribed by the Department of Environmental Protection.

Bradley D. Miller
Bradley D. Miller, P.S. 2167

FILE NO: 35-54-E-19
 DRAWING NO: Eldon 5H Well Plat
 SCALE: 1" = 500'
 MINIMUM DEGREE OF ACCURACY:
 Submeter
 PROVEN SOURCE OF ELEVATION:
 WVDOT, Harrisville, WV


STATE OF WEST VIRGINIA
 DEPARTMENT OF ENVIRONMENTAL PROTECTION
OIL AND GAS DIVISION

DATE: March 11 2019
 OPERATOR'S WELL NO. Eldon 5H
 API WELL NO
 47 - 095 - 02610
 STATE COUNTY PERMIT

WELL TYPE: OIL GAS LIQUID INJECTION WASTE DISPOSAL
 (IF GAS) PRODUCTION: STORAGE DEEP SHALLOW
 LOCATION: ELEVATION: Proposed 881' Existing 882' WATERSHED: Outlet Middle Island Creek QUADRANGLE: Middlebourne
 DISTRICT: Ellsworth COUNTY: Tyler
 SURFACE OWNER: Eldon J. & Ruth A. Helman ACREAGE: 61.83
 ROYALTY OWNER: Eldon J. & Ruth A. Helman LEASE NO: ACREAGE: 61.83
 PROPOSED WORK: DRILL CONVERT DRILL DEEPER FRACTURE OR STIMULATE PLUG OFF OLD FORMATION
 PERFORATE NEW FORMATION OTHER PHYSICAL CHANGE IN WELL (SPECIFY) _____
 PLUG AND ABANDON CLEAN OUT AND REPLUG TARGET FORMATION: Marcellus Shale ESTIMATED DEPTH: 7,000' TVD 7,000' MD

WELL OPERATOR: Antero Resources Corporation DESIGNATED AGENT: Dianna Stamper - CT Corporation System
 ADDRESS: 1615 Wynkoop Street ADDRESS: 5400 D Big Tyler Road
 Denver, CO 80202 Charleston, WV 25313

05/17/2019

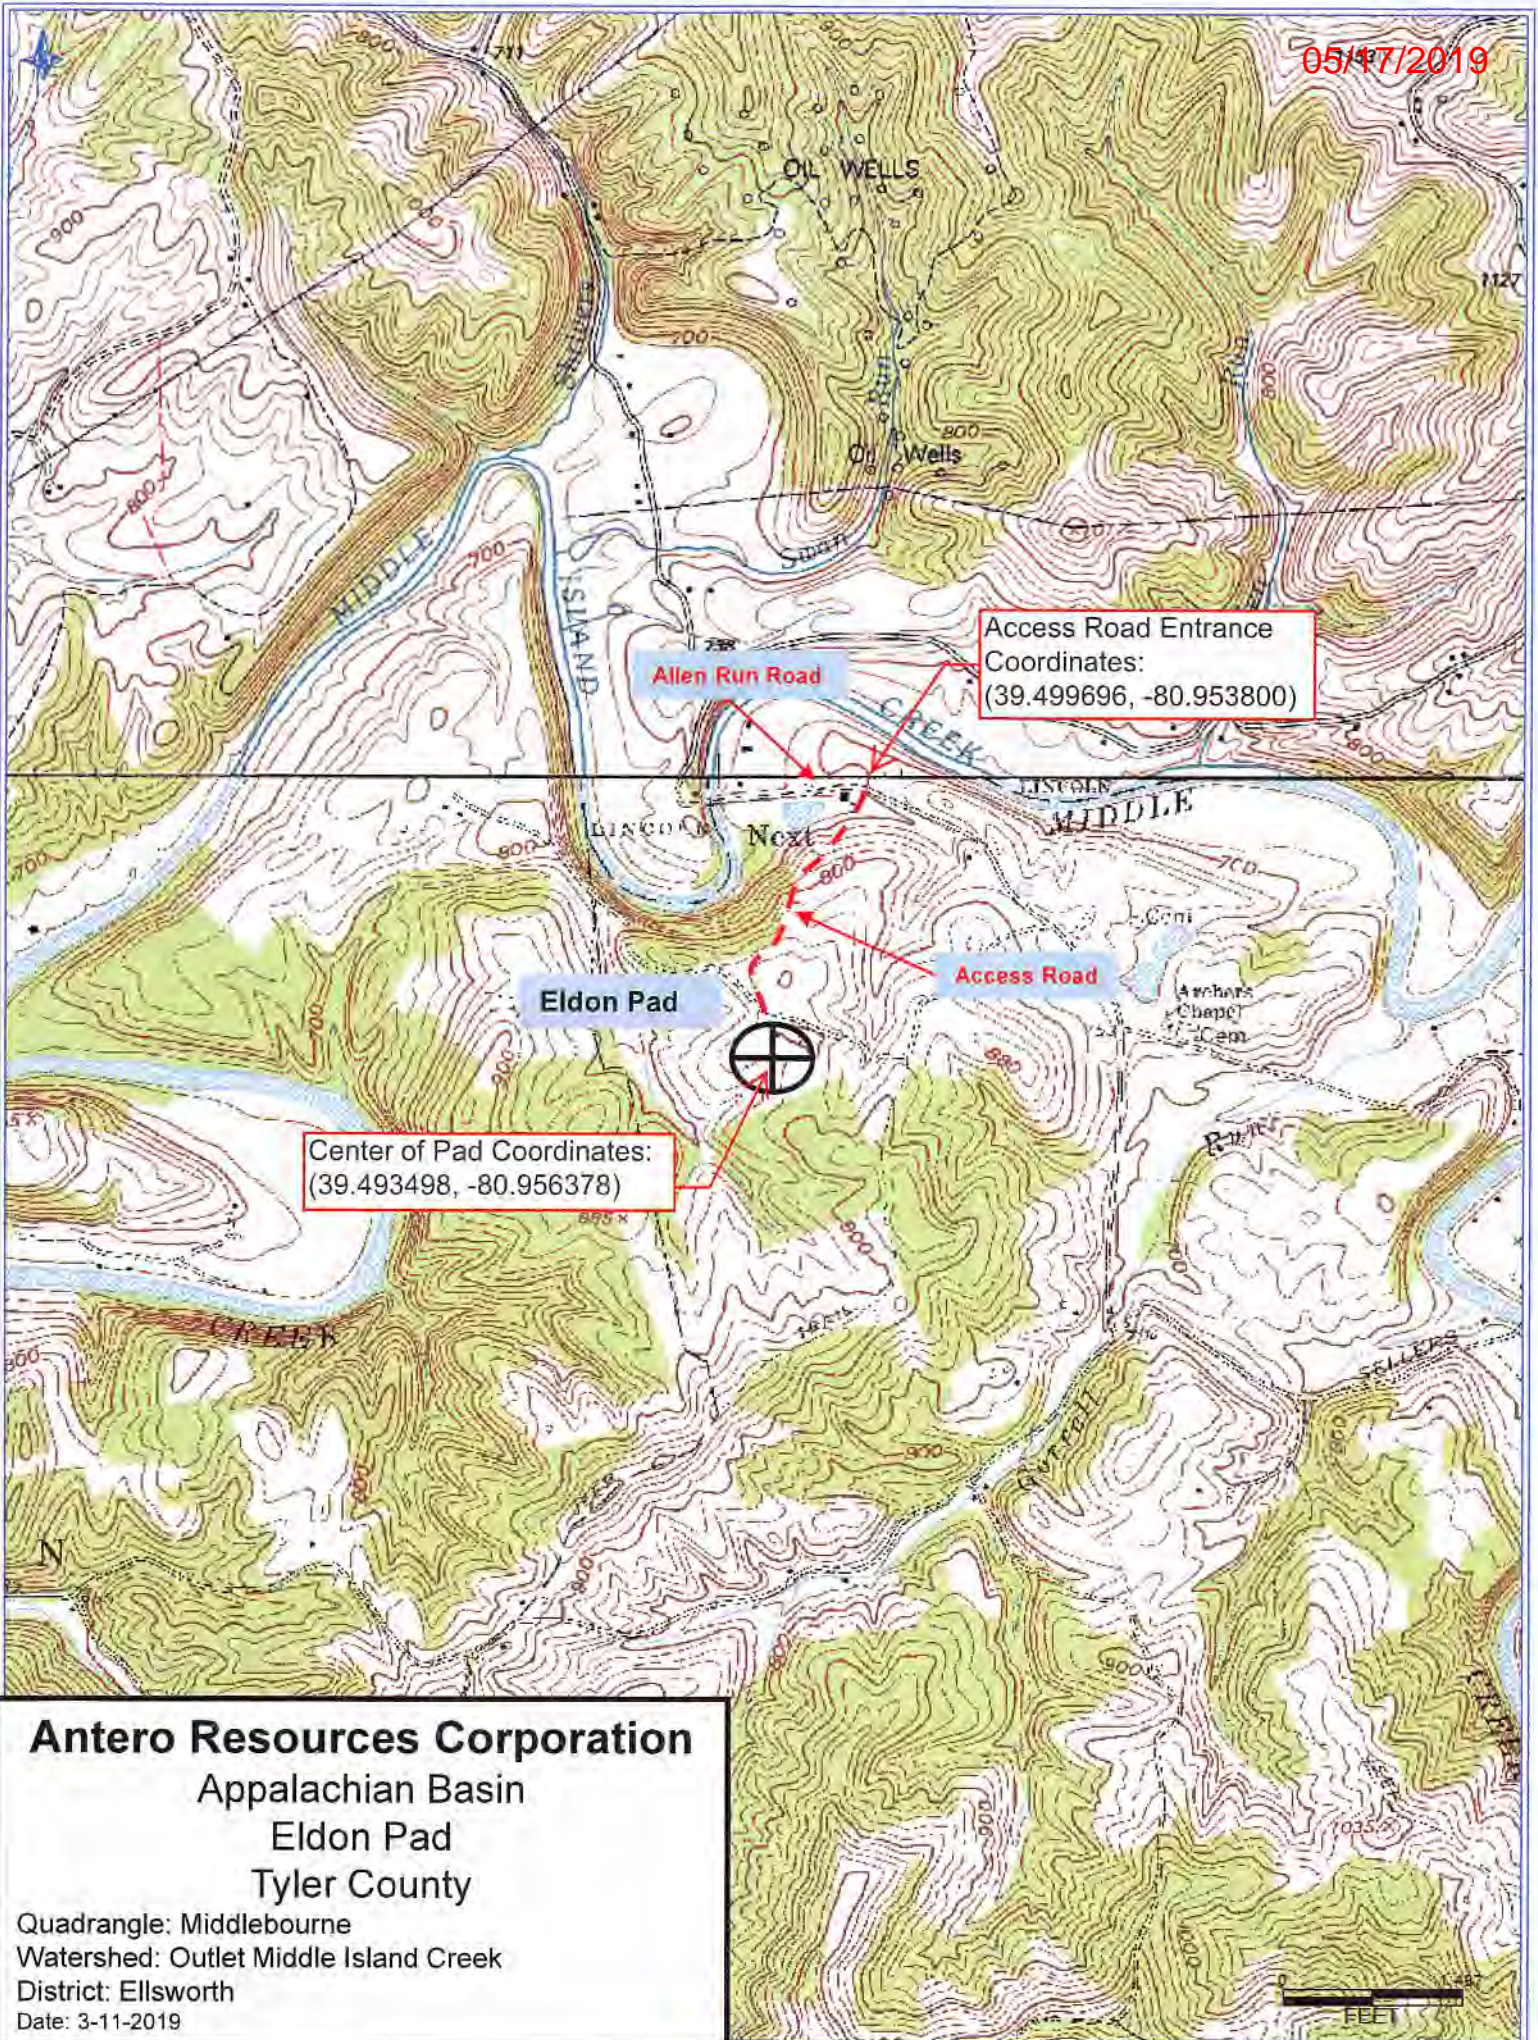

Antero Resources Corporation
Appalachian Basin
Eldon Pad
Tyler County

Quadrangle: Middlebourne
Watershed: Outlet Middle Island Creek
District: Ellsworth
Date: 3-11-2019