

2,074' to Top Hole

LATITUDE 39 - 27 - 30

LONGITUDE 81 - 00 - 00

Antero Resources
Well No. Trunk 2H

Antero Resources Corporation




I, the undersigned, hereby certify that this plat is correct to the best of my knowledge and belief and shows all the information required by law and the rules issued and prescribed by the Department of Environmental Protection.

Bradley D. Miller
Bradley D. Miller, P.S. 2167




Notes:
West Virginia Coordinate System of 1927, North Zone based upon Differential GPS Measurements.
Well No. Trunk 2H coordinates are
N: 339,084.54' Latitude: 39°25'16.25"
E: 1,574,186.43' Longitude: 81°00'26.43"
UTM Zone 17, NAD 1983
Top Hole Coordinates
N: 4,363,525.554m
E: 499,382.635m
UTM Zone 17, NAD 1927
Top Hole Coordinates
N: 14,315,286.82'
E: 1,638,343.64'
Plat orientation and corner and well references are based upon the grid north meridian.
Well location references are based upon the magnetic meridian.

Well Location References

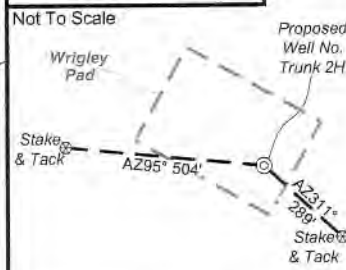


Legend

- Proposed gas well
- Found corner, as noted
- Existing Well, as noted
- Digitized Well
- Existing Road
- Creek/Drain
- Surface boundary (approx.)
- Interior surface tracts (approx.)

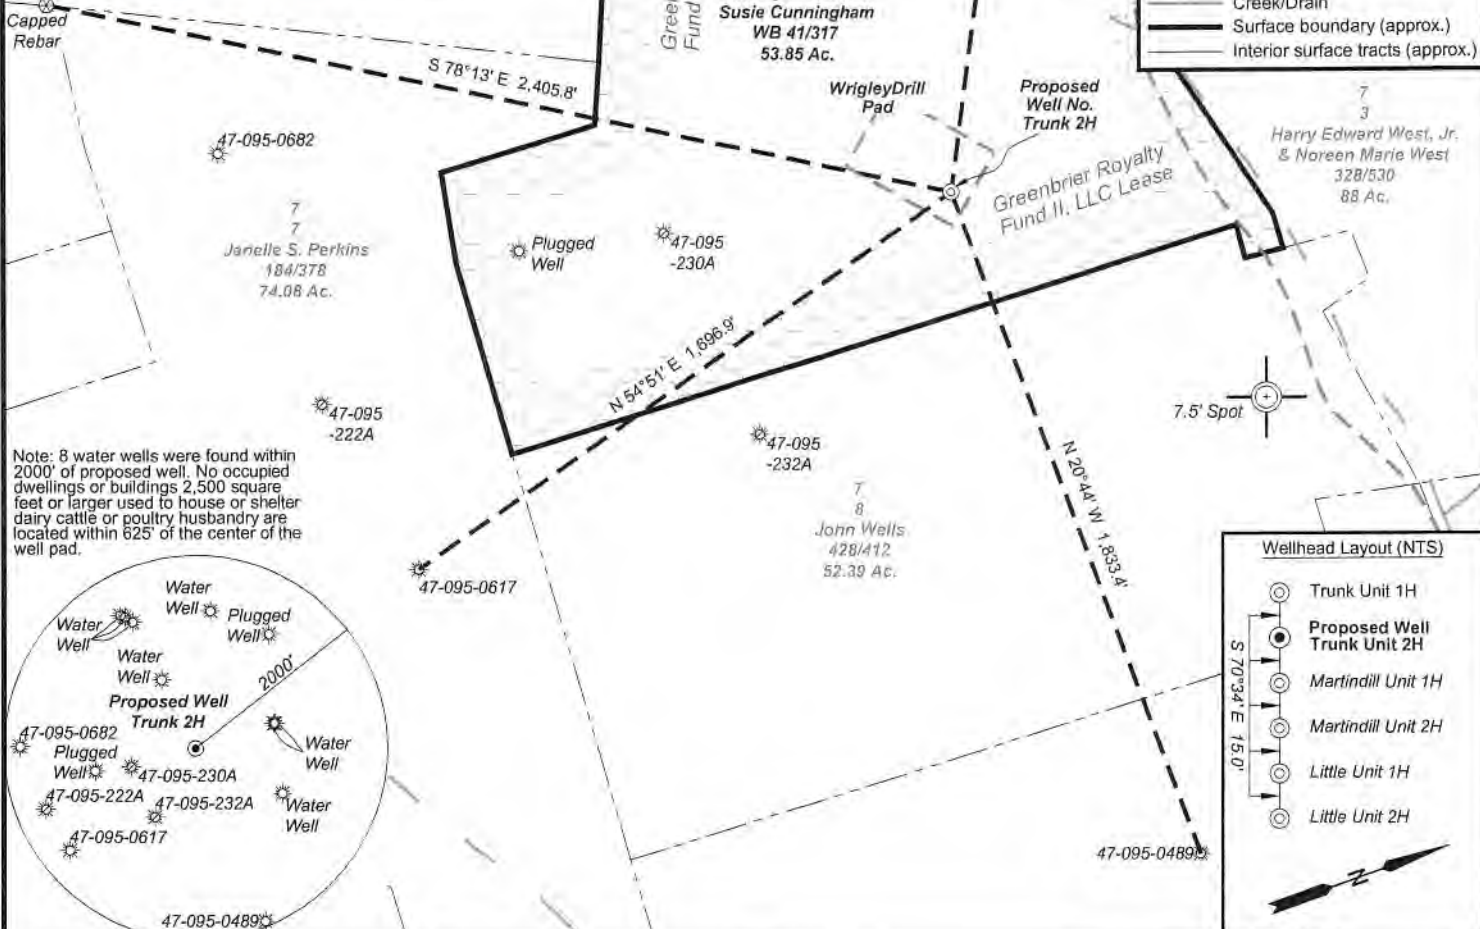

Note: 8 water wells were found within 2000' of proposed well. No occupied dwellings or buildings 2,500 square feet or larger used to house or shelter dairy cattle or poultry husbandry are located within 625' of the center of the well pad.

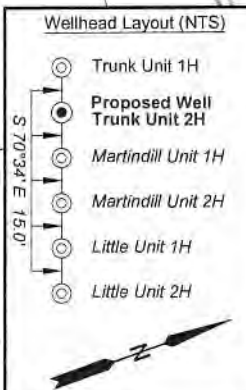

FILE NO: 194-51-U-21
DRAWING NO: Trunk 2H Well Plat
SCALE: 1" = 500'
MINIMUM DEGREE OF ACCURACY: Submeter
PROVEN SOURCE OF ELEVATION: WVDOT, Harrisville, WV

STATE OF WEST VIRGINIA
DEPARTMENT OF ENVIRONMENTAL PROTECTION
OIL AND GAS DIVISION

DATE: July 20 2022
OPERATOR'S WELL NO. Trunk 2H
API WELL NO
47 - 095 - 02816
STATE COUNTY PERMIT

WELL TYPE: OIL GAS LIQUID INJECTION WASTE DISPOSAL
(IF GAS) PRODUCTION: STORAGE DEEP SHALLOW
LOCATION: ELEVATION: Proposed 937' Existing 964' WATERSHED: Outlet Middle Island Creek QUADRANGLE: Bens Run
DISTRICT: Meade COUNTY: Tyler 09/02/2022
SURFACE OWNER: Shirley J. Wells & Susie Cunningham ACREAGE: 53.85
ROYALTY OWNER: Greenbrier Royalty Fund II, LLC LEASE NO: ACREAGE: 57.375
PROPOSED WORK: DRILL CONVERT DRILL DEEPER FRACTURE OR STIMULATE PLUG OFF OLD FORMATION
 PERFORATE NEW FORMATION OTHER PHYSICAL CHANGE IN WELL (SPECIFY)
 PLUG AND ABANDON CLEAN OUT AND REPLUG TARGET FORMATION: Marcellus Shale ESTIMATED DEPTH: 6,600' TVD 6,600' MD

WELL OPERATOR: Antero Resources Corporation DESIGNATED AGENT: Dianna Stamper - CT Corporation System
ADDRESS: 1615 Wynkoop Street ADDRESS: 5400 D Big Tyler Road
Denver, CO 80202 Charleston, WV 25313

2,074' to Top Hole

LATITUDE 39 - 27 - 30

LONGITUDE 81 - 00 - 00

Antero Resources
Well No. Trunk 2H

Antero Resources Corporation



I, the undersigned, hereby certify that this plat is correct to the best of my knowledge and belief and shows all the information required by law and the rules issued and prescribed by the Department of Environmental Protection.

Bradley D. Miller, P.S. 2167




Notes:
West Virginia Coordinate System of 1927, North Zone based upon Differential GPS Measurements.
Well No. Trunk 2H coordinates are
N: 339,084.54' Latitude: 39°25'16.25"
E: 1,574,186.43' Longitude: 81°00'26.43"
UTM Zone 17, NAD 1983
Top Hole Coordinates
N: 4,363,525.554m
E: 499,382.635m
UTM Zone 17, NAD 1927
Top Hole Coordinates
N: 14,315,286.82'
E: 1,638,343.64'

Plat orientation and corner and well references are based upon the grid north meridian.
Well location references are based upon the magnetic meridian.


Well Location References

Not To Scale


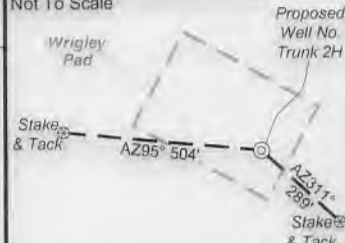


Legend

- Proposed gas well
- Found corner, as noted
- Existing Well, as noted
- Digitized Well
- Existing Road
- Creek/Drain
- Surface boundary (approx.)
- Interior surface tracts (approx.)

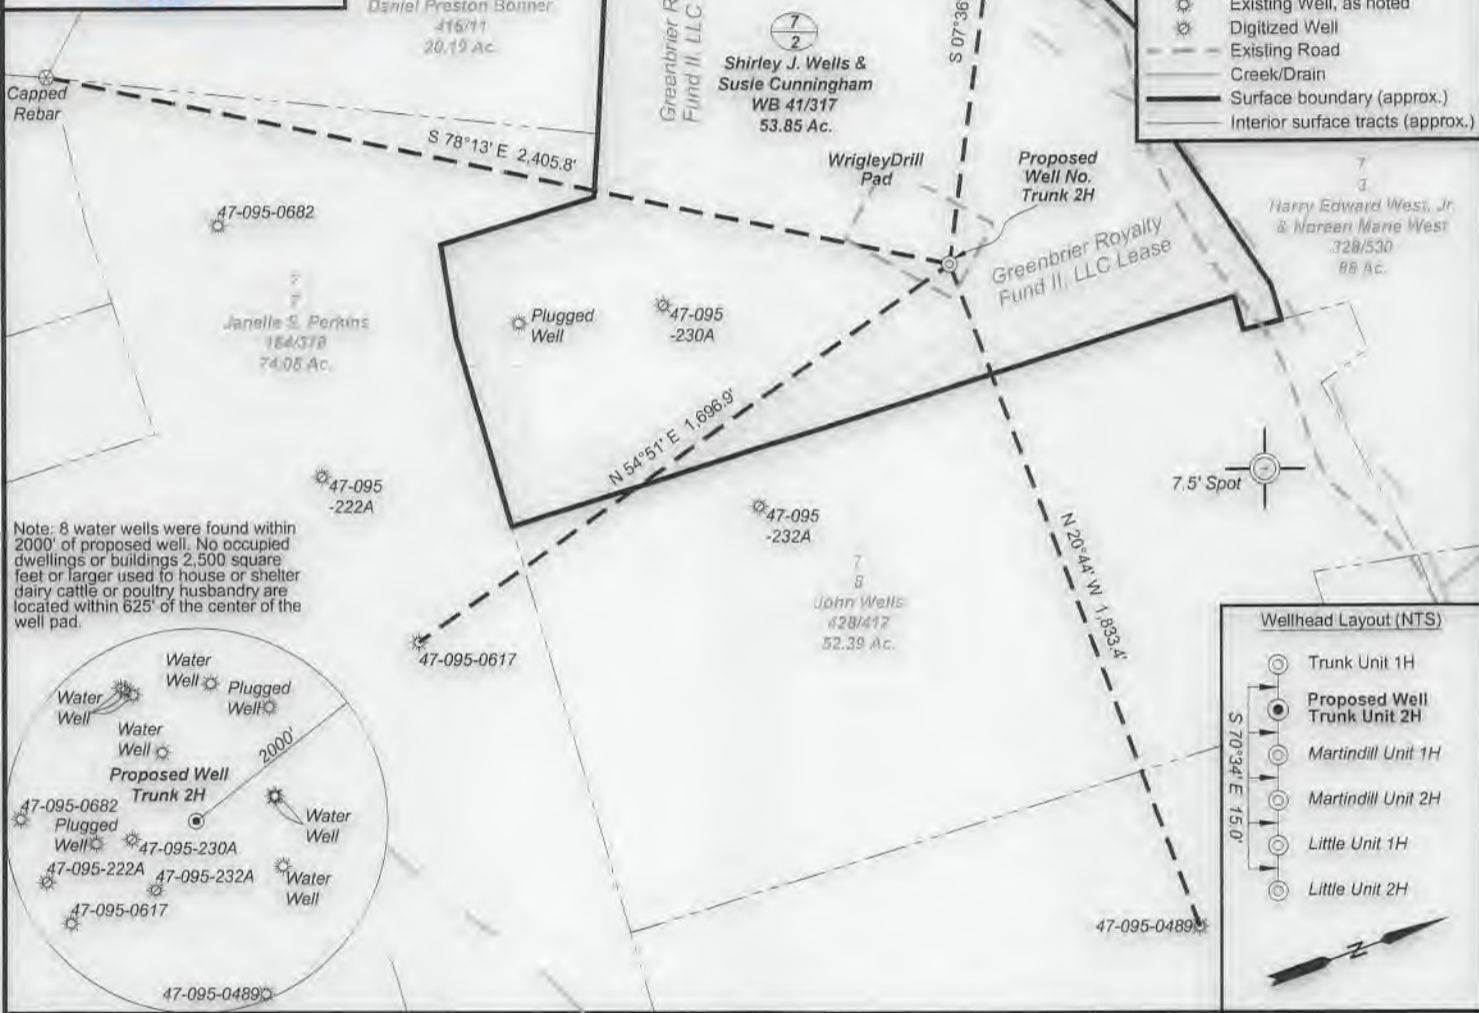

Note: 8 water wells were found within 2000' of proposed well. No occupied dwellings or buildings 2,500 square feet or larger used to house or shelter dairy cattle or poultry husbandry are located within 625' of the center of the well pad.

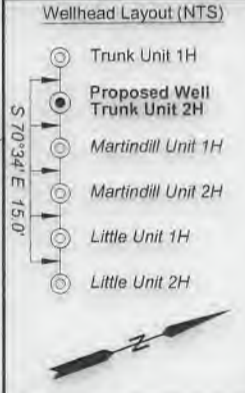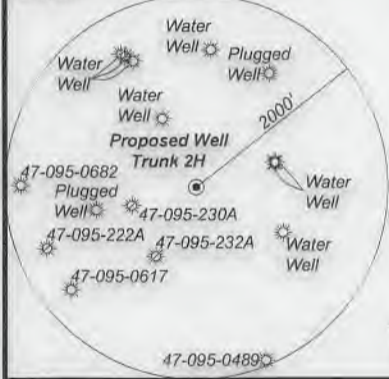


FILE NO: 194-51-U-21
DRAWING NO: Trunk 2H Well Plat
SCALE: 1" = 500'
MINIMUM DEGREE OF ACCURACY: Submeter
PROVEN SOURCE OF ELEVATION: WVDOT, Harrisville, WV

STATE OF WEST VIRGINIA
DEPARTMENT OF ENVIRONMENTAL PROTECTION
OIL AND GAS DIVISION

DATE: July 20 2022
OPERATOR'S WELL NO. Trunk 2H
API WELL NO
47 - 095 - 02816
STATE COUNTY PERMIT

WELL TYPE: OIL GAS LIQUID INJECTION WASTE DISPOSAL
(IF GAS) PRODUCTION: STORAGE DEEP SHALLOW
LOCATION: ELEVATION: Proposed 937' Existing 964' WATERSHED: Outlet Middle Island Creek QUADRANGLE: Bens Run
DISTRICT: Meade COUNTY: Tyler 09/02/2022
SURFACE OWNER: Shirley J. Wells & Susie Cunningham ACREAGE: 53.85
ROYALTY OWNER: Greenbrier Royalty Fund II, LLC LEASE NO: ACREAGE: 57.375
PROPOSED WORK: DRILL CONVERT DRILL DEEPER FRACTURE OR STIMULATE PLUG OFF OLD FORMATION
 PERFORATE NEW FORMATION OTHER PHYSICAL CHANGE IN WELL (SPECIFY)
 PLUG AND ABANDON CLEAN OUT AND REPLUG TARGET FORMATION: Marcellus Shale ESTIMATED DEPTH: 6,600' TVD 6,600' MD

WELL OPERATOR: Antero Resources Corporation DESIGNATED AGENT: Dianna Stamper - CT Corporation System
ADDRESS: 1615 Wynkoop Street ADDRESS: 5400 D Big Tyler Road
Denver, CO 80202 Charleston, WV 25313

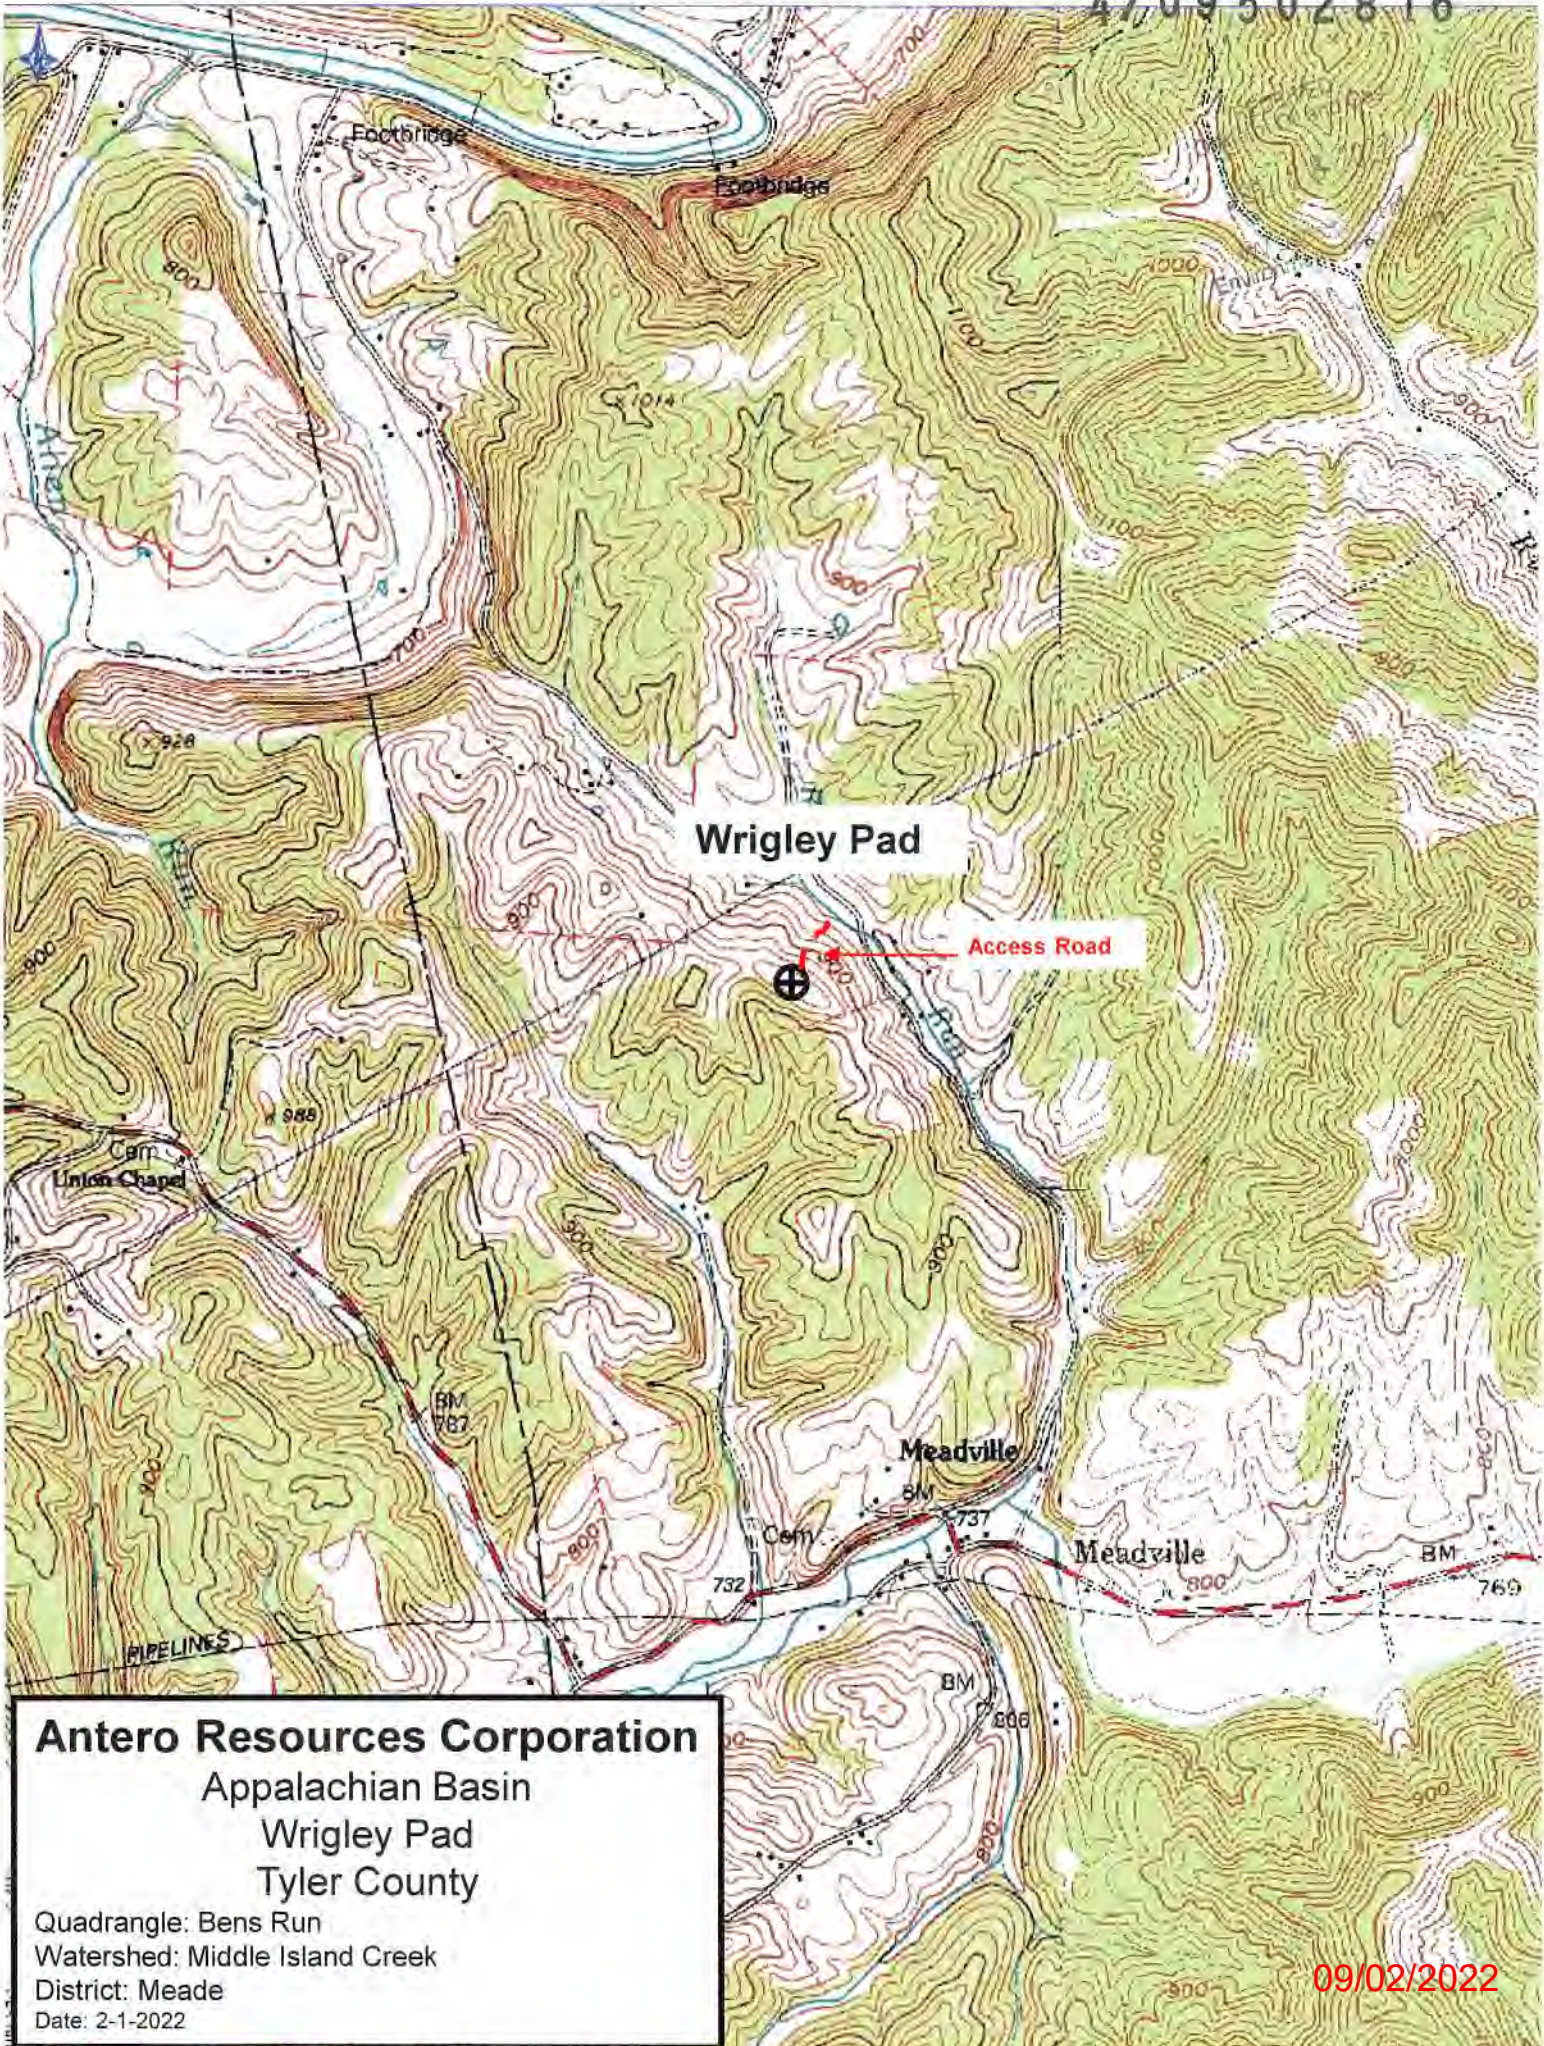

Wrigley Pad

Access Road

Union Chapel

Meadville

Meadville

Antero Resources Corporation
 Appalachian Basin
 Wrigley Pad
 Tyler County

Quadrangle: Bens Run
 Watershed: Middle Island Creek
 District: Meade
 Date: 2-1-2022

09/02/2022