

# LEGEND

- Proposed gas well
- ⊗ Existing Well, as noted
- ⊗ Digitized Well, as noted



The orientation of this survey is Grid North, and its coordinate base is the West Virginia Coordinate System of 1927, North Zone


Driftwood 2H

500' Buffer

RECEIVED  
Office of Oil and Gas

APR 02 2025

WV Department of  
Environmental Protection

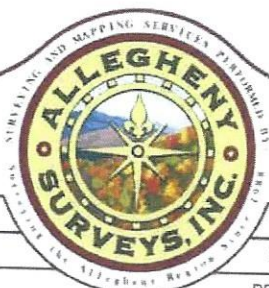

Bridgeport Office  
Phone: (304) 848-5035  
Fax: (304) 848-5037

172 Thompson Drive  
Bridgeport, WV 26330


|                        |                              |
|------------------------|------------------------------|
| PARTY CHIEF: C. Lynch  | DRAWN BY: J. McNemar         |
| RESEARCH: J. Miller    | PREPARED: March 10, 2025     |
| SURVEYED: Dec. 2016    | PROJECT NO: 154-54-L-23      |
| FIELD CREW: C.L., K.M. | DRAWING NO: Driftwood 2H AOR |

Sheet 1 of 1



Scale: 1 inch = 2000 feet



04/18/2025

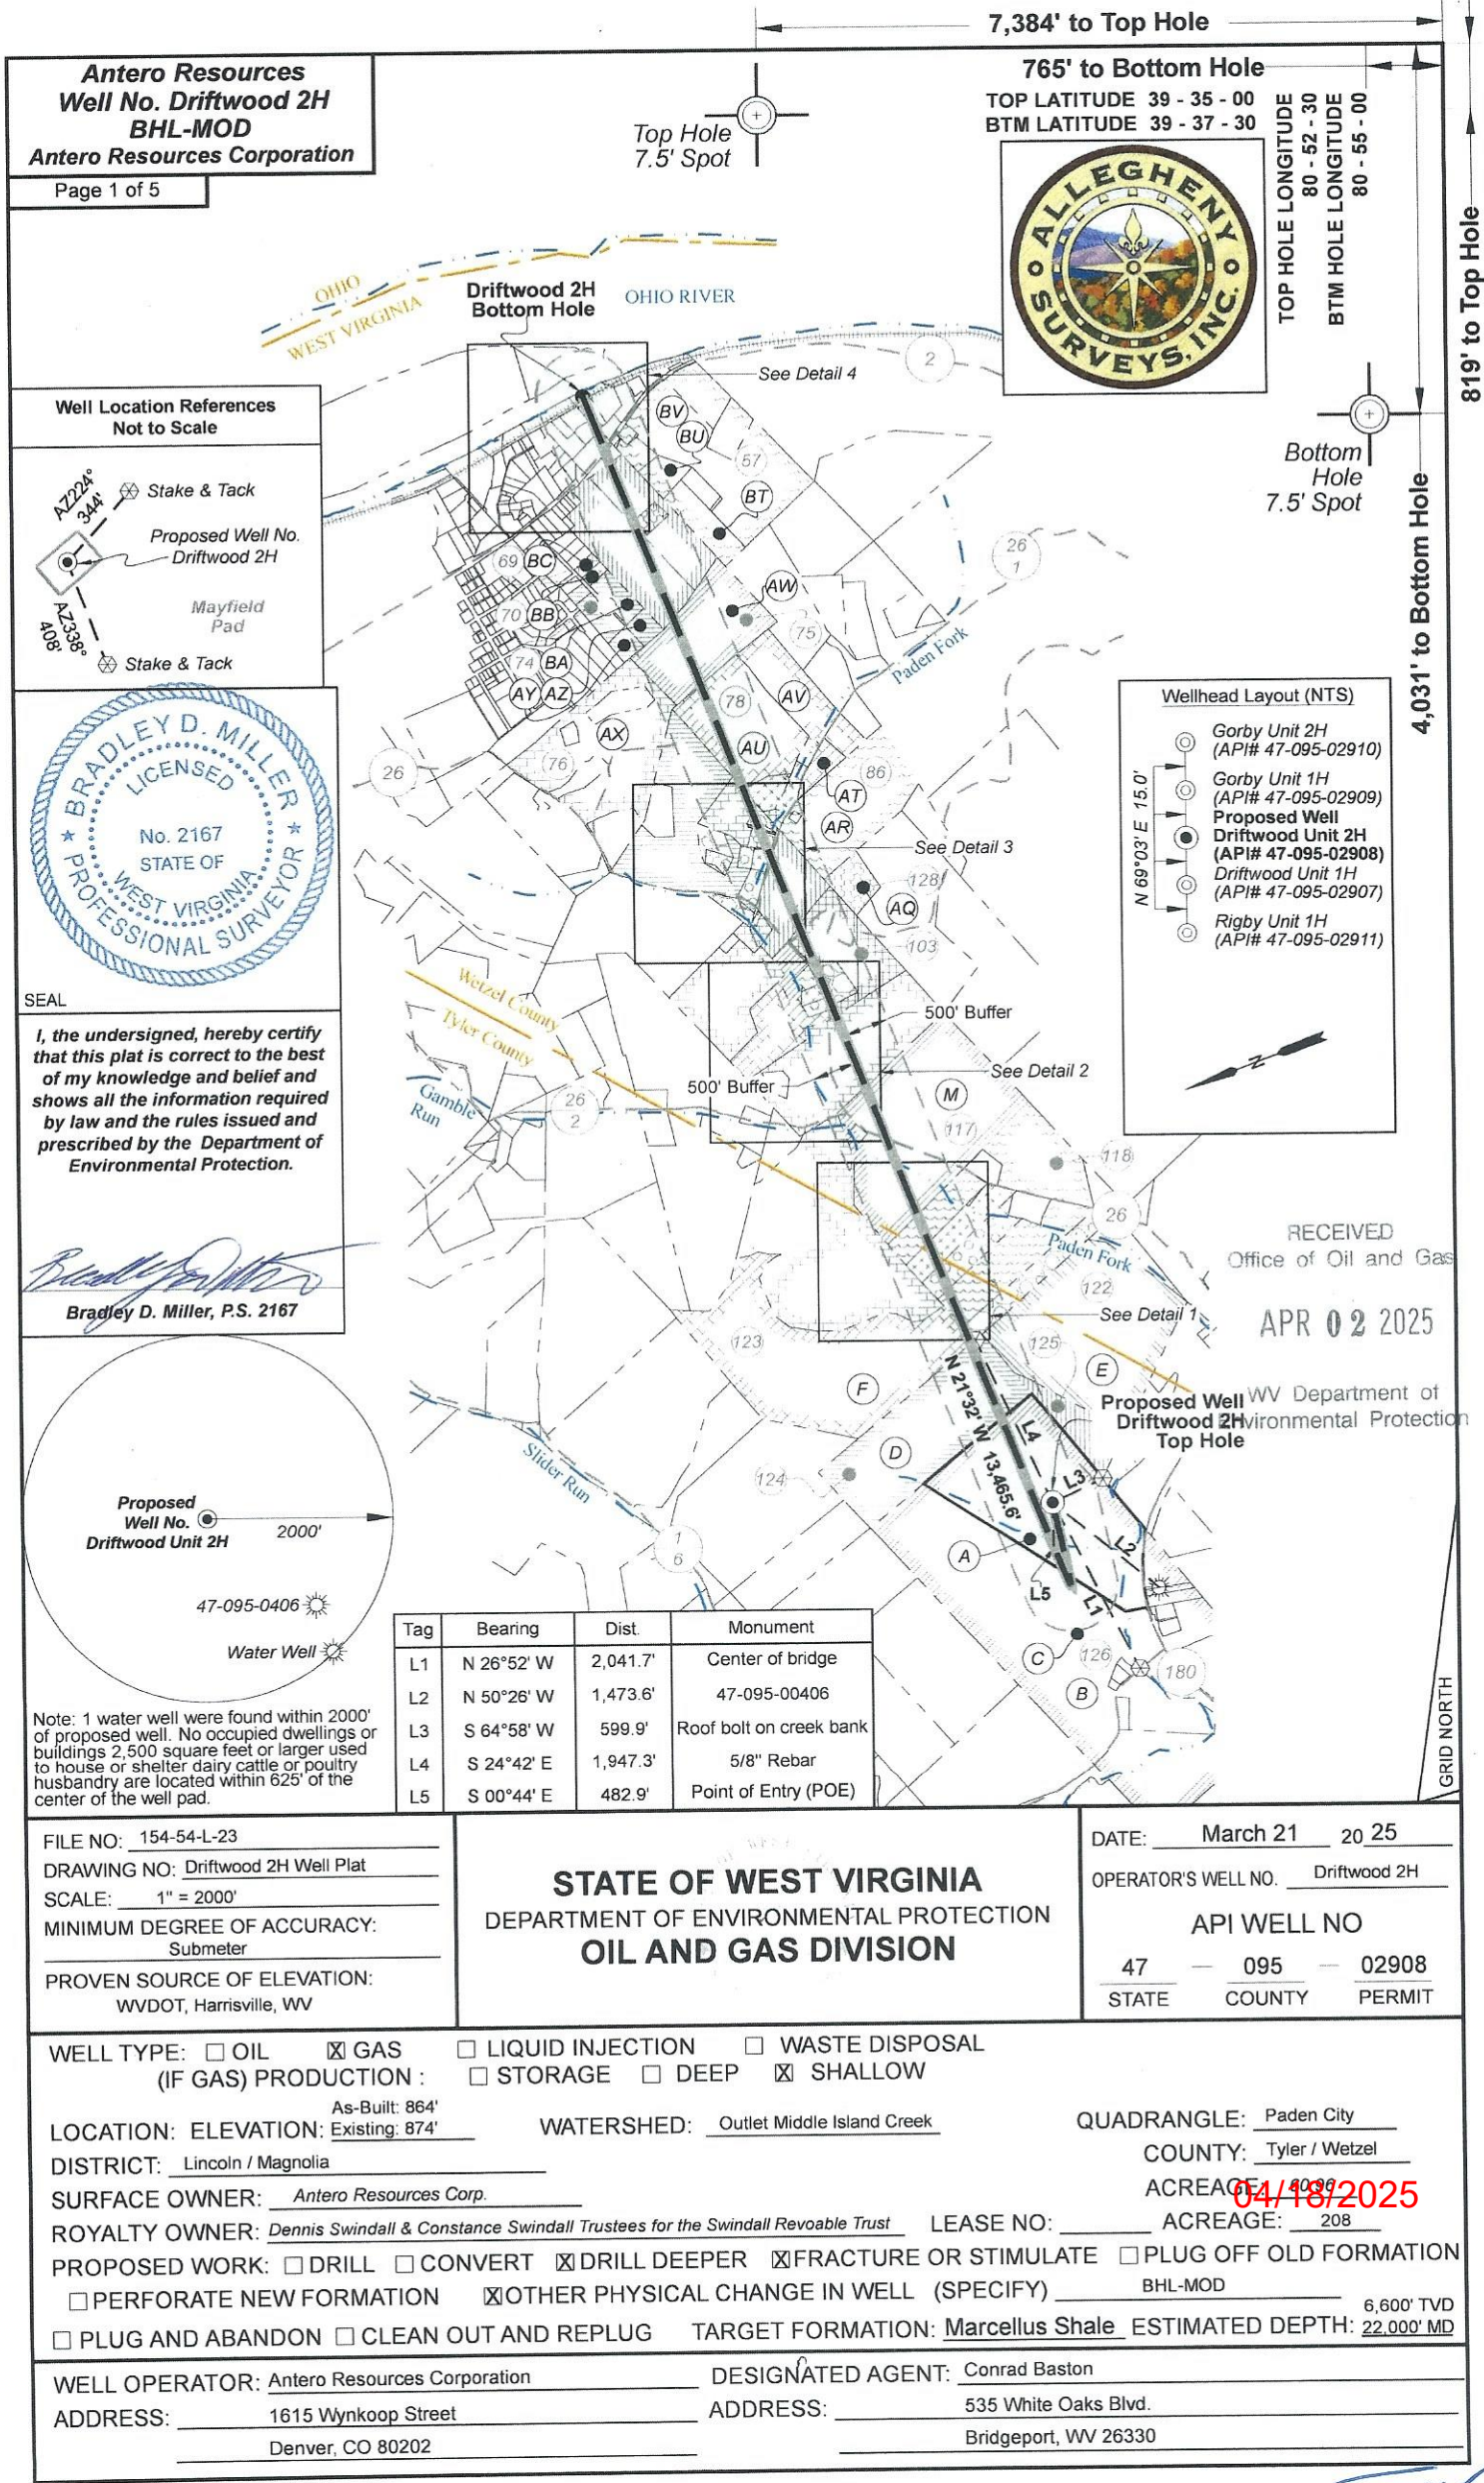

Antero Resources  
Well No. Driftwood 2H  
BHL-MOD  
Antero Resources Corporation


Page 1 of 5

Well Location References  
Not to Scale

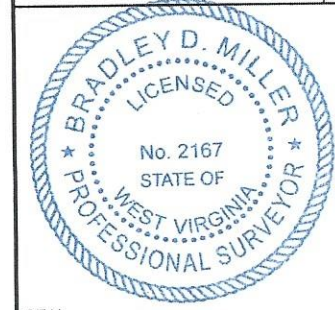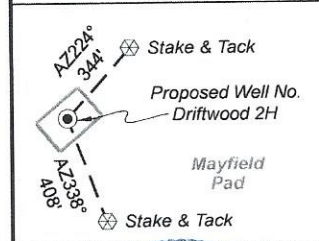

I, the undersigned, hereby certify that this plat is correct to the best of my knowledge and belief and shows all the information required by law and the rules issued and prescribed by the Department of Environmental Protection.

Bradley D. Miller, P.S. 2167

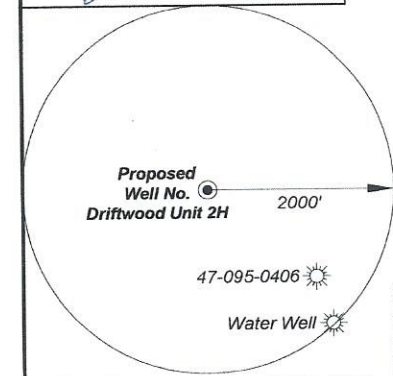

Note: 1 water well were found within 2000' of proposed well. No occupied dwellings or buildings 2,500 square feet or larger used to house or shelter dairy cattle or poultry husbandry are located within 625' of the center of the well pad.

| Tag | Bearing    | Dist.    | Monument                |
|-----|------------|----------|-------------------------|
| L1  | N 26°52' W | 2,041.7' | Center of bridge        |
| L2  | N 50°26' W | 1,473.6' | 47-095-00406            |
| L3  | S 64°58' W | 599.9'   | Roof bolt on creek bank |
| L4  | S 24°42' E | 1,947.3' | 5/8" Rebar              |
| L5  | S 00°44' E | 482.9'   | Point of Entry (POE)    |

FILE NO: 154-54-L-23  
DRAWING NO: Driftwood 2H Well Plat  
SCALE: 1" = 2000'  
MINIMUM DEGREE OF ACCURACY: Submeter  
PROVEN SOURCE OF ELEVATION: WVDOT, Harrisville, WV

STATE OF WEST VIRGINIA  
DEPARTMENT OF ENVIRONMENTAL PROTECTION  
OIL AND GAS DIVISION

DATE: March 21 20 25  
OPERATOR'S WELL NO. Driftwood 2H  
API WELL NO  
47 - 095 - 02908  
STATE COUNTY PERMIT

WELL TYPE: ☐ OIL ☒ GAS ☐ LIQUID INJECTION ☐ WASTE DISPOSAL  
(IF GAS) PRODUCTION: ☐ STORAGE ☐ DEEP ☒ SHALLOW

LOCATION: ELEVATION: Existing: 874' As-Built: 864' WATERSHED: Outlet Middle Island Creek QUADRANGLE: Paden City  
DISTRICT: Lincoln / Magnolia COUNTY: Tyler / Wetzel  
SURFACE OWNER: Antero Resources Corp. ACREAGE: 208  
ROYALTY OWNER: Dennis Swindall & Constance Swindall Trustees for the Swindall Revoable Trust LEASE NO: ACREAGE: 208  
PROPOSED WORK: ☐ DRILL ☐ CONVERT ☒ DRILL DEEPER ☒ FRACTURE OR STIMULATE ☐ PLUG OFF OLD FORMATION  
☐ PERFORATE NEW FORMATION ☒ OTHER PHYSICAL CHANGE IN WELL (SPECIFY) BHL-MOD 6,600' TVD  
☐ PLUG AND ABANDON ☐ CLEAN OUT AND REPLUG TARGET FORMATION: Marcellus Shale ESTIMATED DEPTH: 22,000' MD

WELL OPERATOR: Antero Resources Corporation DESIGNATED AGENT: Conrad Baston  
ADDRESS: 1615 Wynkoop Street ADDRESS: 535 White Oaks Blvd.  
Denver, CO 80202 Bridgeport, WV 26330

04/18/2025  
[Signature]

## Page 2 of 5



Detail 1 (1"=500')

This geological map depicts the area around the intersection of Tyler and Wetzel Counties. The map is characterized by several geological units, each represented by a unique pattern of lines and dots. These units are labeled with letters (F, G, H, I, J, K, L, M) and numbers (108, 117, 118, 119, 120, 121, 123). A prominent feature is a large, dark, irregularly shaped area labeled 'M' in the upper right. Other units include 'L' (a large area in the center), 'K' (a smaller area to the right of 'L'), 'J' (a small area below 'K'), 'I' (a small area below 'J'), 'H' (a small area at the bottom right), 'G' (a small area to the left of 'M'), and 'F' (a small area at the bottom center). The map also shows a network of roads and a scale bar in the bottom right corner.

Notes:  
Well No. Driftwood Unit 2H  
UTM Zone 17, NAD 1927  
N: 14,373,524.74'  
E: 1,668,255.55'  
Point of Entry Coordinates  
N: 14,373,042.23'  
E: 1,668,269.76'  
Bottom Hole Coordinates  
N: 14,385,479.60'  
E: 1,663,120.79'

**Notes**

West Virginia Coordinate System  
of 1927, North Zone  
based upon Differential GPS Measurements.

Well No. Driftwood Unit 2H Top Hole coordinates are

|                  |                         |
|------------------|-------------------------|
| N: 396,834.78"   | Latitude: 39°34'51.91"  |
| E: 1,605,077.06" | Longitude: 80°54'04.31" |

Bottom Hole coordinates are

|                  |                         |
|------------------|-------------------------|
| N: 408,877.80"   | Latitude: 39°36'50.16"  |
| E: 1,600,140.93" | Longitude: 80°55'09.78" |

UTM Zone 17, NAD 1983

|                      |                         |
|----------------------|-------------------------|
| Top Hole Coordinates | Bottom Hole Coordinates |
| N: 4,381,276.843m    | N: 4,384,920.686m       |
| E: 508,500.041m      | E: 506,935.062m         |

Plat orientation and corner and well references  
are based upon the grid north meridian.

Well location references are based upon the  
magnetic meridian.

### Legend

- |                                                                                     |                                 |
|-------------------------------------------------------------------------------------|---------------------------------|
|  | Proposed gas well               |
|  | Well Reference, as noted        |
|  | Monument, as noted              |
|  | Existing Well, as noted         |
|  | Existing Plugged Well, as noted |
|  | Digitized Well, as noted        |
|  | Creek or Drain                  |
|  | Existing Road                   |
|  | Surface boundary (approx.)      |
|  | Railroad Tracks (approx.)       |
|  | State / County line             |

RECEIVED  
Office of Oil and Gas

APR 02 2025

WV Department of  
Environmental Protection

Detail 2 (1"=500')

Detail 3 (1"=500')

FILE NO: 154-54-L-23

DRAWING NO: Driftwood 2H Well Plat

SCALE: 1" = 2000'

MINIMUM DEGREE OF ACCURACY:  
Submeter

PROVEN SOURCE OF ELEVATION:  
WVDOT, Harrisville, WV

**STATE OF WEST VIRGINIA**  
DEPARTMENT OF ENVIRONMENTAL PROTECTION  
**OIL AND GAS DIVISION**

DATE: March 21 20 25

OPERATOR'S WELL NO. Driftwood 2H

API WELL NO

47 — 095 — 02908  
STATE COUNTY PERMIT

WELL TYPE: ☐ OIL ☒ GAS ☐ LIQUID INJECTION ☐ WASTE DISPOSAL  
(IF GAS) PRODUCTION: ☐ STORAGE ☐ DEEP ☒ SHALLOW

LOCATION: ELEVATION: As-Built: 864'  
Existing: 874'

WATERSHED: Outlet Middle Island Creek

QUADRANGLE: Paden City

DISTRICT: Lincoln / Magnolia

COUNTY: Tyler / Wetzel

SURFACE OWNER: *Antero Resources Corp.*

ACREAGE: 04/18/

ROYALTY OWNER: *Dennis Swindall & Constance Swindall Trustees for the Swindall Revoable Trust*

LEASE NO:                      ACREAGE:                      208

PROPOSED WORK: ☐ DRILL ☐ CONVERT ☒ DRILL DEEPER ☒ FRACTURE OR STIMULATE ☐ PLUG OFF OLD FORMATION  
☐ PERFORATE NEW FORMATION ☒ OTHER PHYSICAL CHANGE IN WELL (SPECIFY) \_\_\_\_\_ BHL-MOD \_\_\_\_\_

☐ PLUG AND ABANDON ☐ CLEAN OUT AND REPLUG TARGET FORMATION: Marcellus Shale ESTIMATED DEPTH: 22,000' MD


WELL OPERATOR: Antero Resources Corporation

DESIGNATED AGENT: Conrad Baston

ADDRESS: 1615 Wynkoop Street

ADDRESS: 535 White Oaks Blvd.


Denver, CO 80202

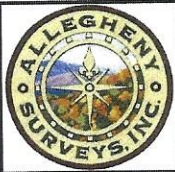

APR 02 2025

WV Department of  
Environmental Protection

Detail 4 (1"=250')

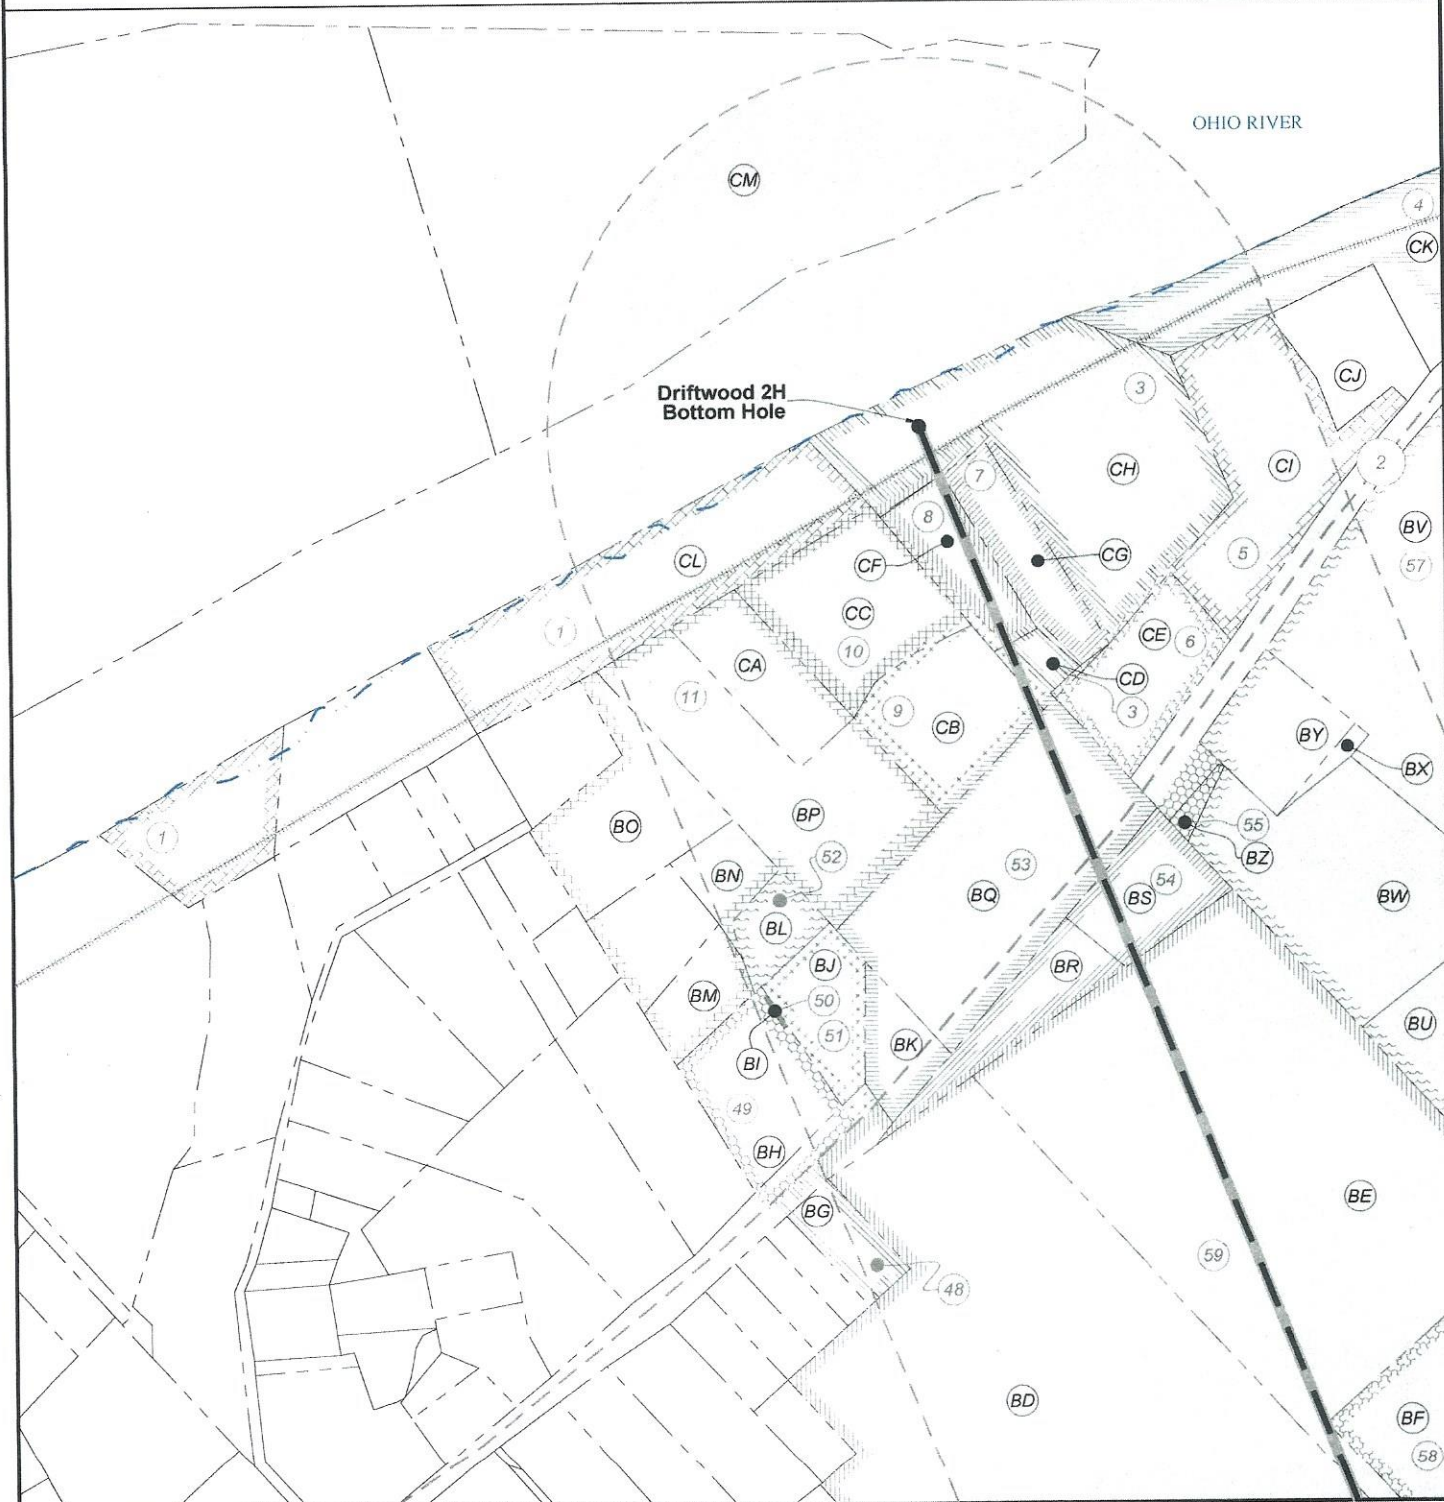

FILE NO: 154-54-L-23

DRAWING NO: Driftwood 2H Well Plat

SCALE: 1" = 2000'

MINIMUM DEGREE OF ACCURACY:  
Submeter

PROVEN SOURCE OF ELEVATION:  
WVDOT, Harrisville, WV

**STATE OF WEST VIRGINIA**  
DEPARTMENT OF ENVIRONMENTAL PROTECTION  
**OIL AND GAS DIVISION**

DATE: March 21 20 25

OPERATOR'S WELL NO. Driftwood 2H

API WELL NO

47 — 095 — 02908  
STATE COUNTY PERMIT

WELL TYPE: ☐ OIL ☒ GAS ☐ LIQUID INJECTION ☐ WASTE DISPOSAL  
(IF GAS) PRODUCTION: ☐ STORAGE ☐ DEEP ☒ SHALLOW

LOCATION: ELEVATION: Existing: 874'  
As-Built: 864'

WATERSHED: Outlet Middle Island Creek

QUADRANGLE: Paden City

DISTRICT: Lincoln / Magnolia

COUNTY: Tyler / Wetzel

SURFACE OWNER: Antero Resources Corp.

ACREAGE: 208

ROYALTY OWNER: Dennis Swindall & Constance Swindall Trustees for the Swindall Revoable Trust

LEASE NO:

PROPOSED WORK: ☐ DRILL ☐ CONVERT ☒ DRILL DEEPER ☒ FRACTURE OR STIMULATE ☐ PLUG OFF OLD FORMATION  
☐ PERFORATE NEW FORMATION ☒ OTHER PHYSICAL CHANGE IN WELL (SPECIFY) BHL-MOD

☐ PLUG AND ABANDON ☐ CLEAN OUT AND REPLUG TARGET FORMATION: Marcellus Shale ESTIMATED DEPTH: 22,000' MD 6,600' TVD

WELL OPERATOR: Antero Resources Corporation

DESIGNATED AGENT: Conrad Baston

ADDRESS: 1615 Wynkoop Street  
Denver, CO 80202

ADDRESS: 535 White Oaks Blvd.  
Bridgeport, WV 26330



RECEIVED  
Office of Oil and Gas

APR 02 2025

WV Department of  
Environmental Protection

| ID | Lease                                                                   |
|----|-------------------------------------------------------------------------|
| 1  | Kimela Mathews                                                          |
| 3  | Jay T. Pierce                                                           |
| 4  | Jessie Thompson                                                         |
| 5  | Romey R. Greathouse, et ux                                              |
| 6  | John W. Strother                                                        |
| 7  | Charles L. Fiest & Cecille J. Fiest                                     |
| 8  | Christopher A. Jackson & Tara J. Jackson                                |
| 9  | Arlie L. & James R. Powell                                              |
| 10 | Phillip S. Herrick & Karrie M. Herrick                                  |
| 11 | Roger L. Kline                                                          |
| 48 | Katherine M. Steadman                                                   |
| 49 | Brian J. & Sherry A. Croasmun                                           |
| 50 | Kevin H. & Stacey N. Yoho, JTWROS                                       |
| 51 | Kevin H. & Stacey N. Yoho, JTWROS                                       |
| 52 | Kevin H. & Stacey N. Yoho, JTWROS                                       |
| 53 | Linda L. Forrester                                                      |
| 54 | Jesse D. & Betty Lou Danielson, JTWROS                                  |
| 55 | Larry R. Dennis                                                         |
| 57 | Carol A. Whitmer                                                        |
| 58 | Joshua T. Neff                                                          |
| 59 | Patterson, LLC                                                          |
| 69 | Bryon D. Hatfield                                                       |
| 70 | Jeffery R. Stackpole & Susan L. Stackpole, JTWROS                       |
| 74 | Anthony R. & Toni L. Glover                                             |
| 75 | Mineral Acquisition Company, I, LP                                      |
| 76 | Mineral Acquisition Company, I, LP                                      |
| 78 | Alexander Brast Thomas & Carol Thomas Revocable Trust                   |
| 79 | Shirley M. Blatt, EQT TGH Exploration, II<br>aka TH Exploration II, LLC |
| 82 | TH Exploration II, LLC                                                  |
| 83 | Alexander Brast Thomas & Carol Thomas Revocable Trust                   |
| 84 | Karen S. Fouchs                                                         |
| 85 | Karen S. Fouchs                                                         |
| 86 | Larry D. Eddy                                                           |

| ID  | Lease                                                                                 |
|-----|---------------------------------------------------------------------------------------|
| 87  | Karen S. Fouchs                                                                       |
| 88  | Karen S. Fouchs                                                                       |
| 89  | Joanie Marie Spencer                                                                  |
| 90  | Carl E. Rice                                                                          |
| 91  | Paul S. Cunningham                                                                    |
| 92  | Gregory M. & Courtney L. Hohman                                                       |
| 93  | Gregory M. & Courtney L. Hohman                                                       |
| 94  | Adam R. & Renee L. Pennell, JTWROS                                                    |
| 95  | Adam R. & Renee L. Pennell, JTWROS                                                    |
| 96  | Michael Stracher                                                                      |
| 97  | Ronald F. Billeter                                                                    |
| 100 | Gracie Viola Richard                                                                  |
| 101 | John Ventemiglia                                                                      |
| 102 | Trustees of Paden Fork Chapel Christian Church Lease                                  |
| 103 | Walter Ray Fouchs Jr. & Cathy Fouchs                                                  |
| 104 | Joseph Jackson Weaver & Rebecca Lynn Weaver                                           |
| 105 | Patrick Mark Mars                                                                     |
| 106 | Charlotte L. Mars                                                                     |
| 107 | Keith Allan Van Camp                                                                  |
| 108 | Lawrence Grayson Walker III, et ux                                                    |
| 109 | Brandon P. Mason & Katie Elizabeth Amos                                               |
| 116 | Doris J. Koerber                                                                      |
| 117 | Billy K. Goddard                                                                      |
| 118 | Edwin F. & Judy A. Probst, JTWROS                                                     |
| 119 | Richard D. & Alicia L. Hissom, JTWROS                                                 |
| 120 | Danny G. & Barbara A. Probst, JTWROS                                                  |
| 121 | Patsy D. Hoyt                                                                         |
| 122 | Gregory V. Hart                                                                       |
| 123 | Lawrence Grayson Walker III et ux                                                     |
| 124 | Ridgetop Capital II, LP                                                               |
| 125 | Ridgetop Capital II, LP                                                               |
| 126 | Dennis Swindall & Constance L. Swindall, Trustees<br>for the Swindall Revocable Trust |
| 128 | Jeanne Konrad                                                                         |

FILE NO: 154-54-L-23

DRAWING NO: Driftwood 2H Well Plat

SCALE: 1" = 2000'

MINIMUM DEGREE OF ACCURACY:  
Submeter

PROVEN SOURCE OF ELEVATION:  
WV DOT, Harrisville, WV

STATE OF WEST VIRGINIA  
DEPARTMENT OF ENVIRONMENTAL PROTECTION  
OIL AND GAS DIVISION

DATE: March 21 20 25

OPERATOR'S WELL NO. Driftwood 2H

API WELL NO

47 — 095 — 02908  
STATE COUNTY PERMIT

WELL TYPE: ☐ OIL ☒ GAS ☐ LIQUID INJECTION ☐ WASTE DISPOSAL  
(IF GAS) PRODUCTION: ☐ STORAGE ☐ DEEP ☒ SHALLOW

LOCATION: ELEVATION: Existing: 874'  
As-Built: 864'

WATERSHED: Outlet Middle Island Creek

QUADRANGLE: Paden City

DISTRICT: Lincoln / Magnolia

COUNTY: Tyler / Wetzel

SURFACE OWNER: Antero Resources Corp.

ACREAGE: 140.5

ROYALTY OWNER: Dennis Swindall & Constance Swindall Trustees for the Swindall Revocable Trust

LEASE NO: ACREAGE: 208

PROPOSED WORK: ☐ DRILL ☐ CONVERT ☒ DRILL DEEPER ☒ FRACTURE OR STIMULATE ☐ PLUG OFF OLD FORMATION  
☐ PERFORATE NEW FORMATION ☒ OTHER PHYSICAL CHANGE IN WELL (SPECIFY) BHL-MOD 6,600' TVD

☐ PLUG AND ABANDON ☐ CLEAN OUT AND REPLUG TARGET FORMATION: Marcellus Shale ESTIMATED DEPTH: 22,000' MD

WELL OPERATOR: Antero Resources Corporation

DESIGNATED AGENT: Conrad Baston

ADDRESS: 1615 Wynkoop Street  
Denver, CO 80202

ADDRESS: 535 White Oaks Blvd.  
Bridgeport, WV 26330

Antero Resources  
Well No. Driftwood 2H  
BHL-MOD  
Antero Resources Corporation

Page 5 of 5



RECEIVED  
Office of Oil and Gas  
  
APR 02 2025  
  
WV Department of  
Environmental Protection

| Tyler County |          |                                  |             |       |
|--------------|----------|----------------------------------|-------------|-------|
| No.          | TM / Par | Owner                            | Bk / Pg     | Ac.   |
| A            | 5 / 63.1 | Antero Resources Corp.           | OR299 / 308 | 60.96 |
| B            | 5 / 63   | James D. Kimble                  | W35 / 174   | 94.23 |
| C            | 5 / 63.6 | Friendly Public Service District | 320 / 247   | 0.12  |
| D            | 5 / 64   | Wesley Shriver                   | 490 / 758   | 80.38 |
| E            | 5 / 66   | Gregory V. Hart                  | W86 / 400   | 59.78 |
| F            | 5 / 65   | Russell E. Hussey, et al         | OR247 / 747 | 82.25 |

| Wetzel County |           |                                    |           |        |
|---------------|-----------|------------------------------------|-----------|--------|
| No.           | TM / Par  | Owner                              | Bk / Pg   | Ac.    |
| G             | 16 / 46   | Russell E. Hussey, et al           | 503 / 481 | 131.04 |
| H             | 16 / 49.3 | Patsy D. Hoyt                      | 339 / 316 | 8.86   |
| I             | 16 / 49   | Edwin F. Probst, et ux (LE), et al | 394 / 570 | 33.95  |
| J             | 16 / 49.2 | Danny G. & Barbara Probst          | 332 / 273 | 6.76   |
| K             | 16 / 49.4 | Richarrd D. & Alicia L. Hissom     | 387 / 644 | 7.89   |
| L             | 16 / 49.1 | Edwin F. Probst, et ux             | 318 / 156 | 8.44   |
| M             | 16 / 31   | Billy K. Goddard                   | 277 / 286 | 72.50  |
| N             | 16 / 47   | Evans Cemetery                     | xxx / xxx | 0.77   |
| O             | 16 / 25   | Billy K. & Carolyn S. Goddard      | 502 / 370 | 32.57  |
| P             | 16 / 24   | Brandon P. Mason, et al            | 420 / 315 | 12.51  |
| Q             | 16 / 24.2 | Keith Allan VanCamp                | 417 / 241 | 0.72   |
| R             | 16 / 24.1 | Charlotte L. Mars                  | 406 / 251 | 0.71   |
| S             | 16 / 23   | Cathy & Walter R. Fouchs, Jr.      | 330 / 352 | 5.08   |
| T             | 16 / 23.1 | Cathy & Walter R. Fouchs, Jr.      | 286 / 701 | 2.77   |
| U             | 16 / 23.2 | Joseph J. & Rebecca L. Weaver      | 501 / 791 | 14.42  |
| V             | 16 / 20   | Charlotte L. Mars                  | W41 / 256 | 1.00   |
| W             | 16 / 19   | Paden Fork Christian Chapel        | 286 / 414 | 2.75   |
| X             | 16 / 17   | John & Rebecca S. Weekly           | 358 / 425 | 21.13  |
| Y             | 16 / 17.1 | John & Rebecca S. Weekly           | 358 / 425 | 1.87   |
| Z             | 16 / 17.2 | Donald E. Richard                  | 331 / 8   | 0.19   |
| AA            | 16 / 4    | Evelyn M. Cross                    | 242 / 252 | 12.26  |
| AB            | 16 / 3    | Ronald Billiter                    | 288 / 288 | 2.11   |
| AC            | 16 / 77   | Michael Starcher                   | 445 / 156 | 1.52   |
| AD            | 11 / 83   | Donald Blait, et al                | 288 / 499 | 29.45  |
| AE            | 16 / 73   | Adam R. & Renee L. Pennell         | 411 / 981 | 1.00   |
| AF            | 16 / 75   | Timothy Chichick, et al            | 471 / 766 | 0.80   |
| AG            | 16 / 72   | Timothy Chichick, et al            | 471 / 766 | 0.91   |
| AH            | 16 / 83.6 | Carl E. Rice                       | 405 / 5   | 1.12   |
| AI            | 16 / 76   | Adam R. & Renee L. Pennell         | 439 / 153 | 2.11   |
| AJ            | 11 / 83.5 | Matthew J. & Carla R. Hudson       | 405 / 1   | 5.70   |
| AK            | 11 / 83.3 | Joanie M. Spencer                  | 506 / 99  | 0.19   |
| AL            | 11 / 83.2 | Joanie M. Spencer                  | 470 / 706 | 0.37   |
| AM            | 11 / 83.1 | Joanie M. Spencer                  | 470 / 706 | 0.70   |
| AN            | 11 / 84.1 | Joanie M. Spencer                  | 470 / 706 | 0.37   |
| AO            | 11 / 84   | Carl L. Sweeny                     | 402 / 12  | 1.50   |
| AP            | 11 / 88.1 | Joanie M. Spencer                  | 470 / 706 | 0.26   |
| AQ            | 16 / 5.2  | Karen S. Fouchs                    | 454 / 73  | 4.89   |
| AR            | 11 / 88   | Evelyn M. Cross                    | 242 / 252 | 31.09  |
| AS            | 11 / 84.3 | Carl L. Sweeny                     | 388 / 312 | 2.74   |

| Wetzel County |            |                                 |           |       |
|---------------|------------|---------------------------------|-----------|-------|
| No.           | TM / Par   | Owner                           | Bk / Pg   | Ac.   |
| AT            | 11 / 86.1  | Charles A. & Patty K. Loy       | 303 / 569 | 2.58  |
| AU            | 11 / 84.4  | Carl L. Sweeny                  | 388 / 312 | 30.73 |
| AV            | 11 / 69    | Larry R. & Linda S. Sweeny      | 404 / 87  | 12.10 |
| AW            | 11 / 67    | Carl L. Sweeny, et al           | 452 / 681 | 27.50 |
| AX            | 10 / 65    | Teresa K. Goots                 | 501 / 764 | 34.89 |
| AY            | 10 / 75.1  | Anthony R. & Toni L. Glover     | 388 / 239 | 1.90  |
| AZ            | 10 / 75    | Anthony R. & Toni L. Glover     | 421 / 698 | 1.80  |
| BA            | 10 / 70    | Anthony R. & Toni L. Glover     | 421 / 698 | 3.22  |
| BB            | 10 / 69    | Jeffery R. & Susan L. Stackpole | 431 / 745 | 0.73  |
| BC            | 10 / 68    | Bryon D. Hatfield               | 489 / 322 | 0.75  |
| BD            | 11 / 62    | TW Enterprises, LLC             | 465 / 115 | 20.11 |
| BE            | 11 / 63    | TW Enterprises, LLC             | 465 / 115 | 14.03 |
| BF            | 11 / 63.1  | Joshua T. Neff                  | 411 / 660 | 1.47  |
| BG            | 10 / 47    | Katherine M. Toothman           | 361 / 495 | 0.28  |
| BH            | 10B / 32.7 | Brian J. & Sherry A. Croasmun   | 347 / 576 | 0.77  |
| BI            | 10B / 32.5 | Kevin N. & Stacey N. Yoho       | 422 / 606 | 0.01  |
| BJ            | 10B / 32.1 | Kevin N. & Stacey N. Yoho       | 422 / 606 | 0.47  |
| BK            | 10B / 39   | Jason E. & Bernadette Hood      | 494 / 690 | 0.14  |
| BL            | 10B / 32.8 | Kevin N. & Stacey N. Yoho       | 422 / 606 | 0.26  |
| BM            | 10B / 32.6 | Karen Burkhart, et al           | 379 / 203 | 0.33  |
| BN            | 10B / 32.2 | Roger L. Kline                  | 371 / 370 | 0.25  |
| BO            | 10B / 32   | Roger L. Kline                  | 336 / 377 | 0.91  |
| BP            | 10B / 33.1 | Roger L. Kline                  | 329 / 44  | 1.56  |
| BQ            | 11 / 47    | Jason E. & Bernadette Hood      | 494 / 690 | 1.50  |
| BR            | 11 / 47.1  | Jesse D. & Betty L. Danielson   | 421 / 36  | 0.31  |
| BS            | 11 / 48    | Jesse D. & Betty L. Danielson   | 325 / 17  | 0.49  |
| BT            | 11 / 51    | Anthony L. Littleton, et al     | 463 / 56  | 6.50  |
| BU            | 11 / 50.1  | Anthony L. Littleton, et al     | 463 / 56  | 3.35  |
| BV            | 11 / 45    | Gregory M. & Courtney L. Hohman | 426 / 563 | 18.01 |
| BW            | 11 / 45    | Anthony L. Littleton, et al     | 463 / 56  | 1.65  |
| BX            | 11 / 45.1  | Bonita J. Smith                 | 377 / 573 | 0.61  |
| BY            | 11 / 44    | Gregory M. & Courtney L. Hohman | 426 / 563 | 1.80  |
| BZ            | 11 / 49    | Madeline L. Dennis Estate       | W55 / 660 | 0.04  |
| CA            | 10B / 33   | Roger L. Kline                  | 329 / 44  | 0.58  |
| CB            | 10B / 34   | Arlie L. & James R. Powell      | 463 / 770 | 0.62  |
| CC            | 10B / 34.1 | Phillip S. & Karen M. Herrick   | 331 / 529 | 1.00  |
| CD            | 11 / 1     | Jay T. Pierce                   | 456 / 262 | 0.16  |
| CE            | 11 / 43.3  | John W. Strother                | 286 / 102 | 0.71  |
| CF            | 11 / 43.2  | Christopher A. Jackson          | 462 / 235 | 0.42  |
| CG            | 11 / 43.4  | Charles L. & Cecile J. Fiast    | 290 / 22  | 0.37  |
| CH            | 11 / 43    | Jay T. Pierce                   | 456 / 262 | 2.47  |
| CI            | 11 / 43.1  | Romey R. & Cathy S. Greathouse  | 417 / 67  | 1.75  |
| CJ            | 11 / 2     | Stender Cemetery                | xxx / xxx | 1.00  |
| CK            | 11 / 3     | Jessie Thompson                 | 409 / 24  | 2.10  |
| CL            | 10B / 3    | Kimela A. Mathews               | 475 / 394 | 2.50  |
| CM            | 10 / 1.1   | United States of America        | 256 / 227 | 5.13  |

FILE NO: 154-54-L-23  
DRAWING NO: Driftwood 2H Well Plat  
SCALE: 1" = 2000'  
MINIMUM DEGREE OF ACCURACY:  
Submeter  
PROVEN SOURCE OF ELEVATION:  
WVDOT, Harrisville, WV

STATE OF WEST VIRGINIA  
DEPARTMENT OF ENVIRONMENTAL PROTECTION  
OIL AND GAS DIVISION

DATE: March 21 20 25  
OPERATOR'S WELL NO. Driftwood 2H  
API WELL NO  
47 — 095 — 02908  
STATE COUNTY PERMIT

WELL TYPE: ☐ OIL ☒ GAS ☐ LIQUID INJECTION ☐ WASTE DISPOSAL  
(IF GAS) PRODUCTION: ☐ STORAGE ☐ DEEP ☒ SHALLOW  
As-Built: 864'  
LOCATION: ELEVATION: Existing: 874' WATERSHED: Outlet Middle Island Creek  
DISTRICT: Lincoln / Magnolia  
SURFACE OWNER: Antero Resources Corp.  
ROYALTY OWNER: Dennis Swindall & Constance Swindall Trustees for the Swindall Revoable Trust LEASE NO: ACREAGE: 208  
PROPOSED WORK: ☐ DRILL ☐ CONVERT ☒ DRILL DEEPER ☒ FRACTURE OR STIMULATE ☐ PLUG OFF OLD FORMATION  
☐ PERFORATE NEW FORMATION ☒ OTHER PHYSICAL CHANGE IN WELL (SPECIFY) BHL-MOD 6,600' TVD  
☐ PLUG AND ABANDON ☐ CLEAN OUT AND REPLUG TARGET FORMATION: Marcellus Shale ESTIMATED DEPTH: 22,000' MD

WELL OPERATOR: Antero Resources Corporation  
ADDRESS: 1615 Wynkoop Street  
Denver, CO 80202  
DESIGNATED AGENT: Conrad Baston  
ADDRESS: 535 White Oaks Blvd.  
Bridgeport, WV 26330