


Well Location References
Not to Scale

AZ224° 344' Stake & Tack
Proposed Well No. Gorby 1H
Mayfield Pad
AZ338° 408' Stake & Tack

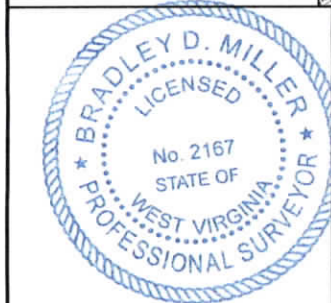

I, the undersigned, hereby certify that this plat is correct to the best of my knowledge and belief and shows all the information required by law and the rules issued and prescribed by the Department of Environmental Protection.

Bradley D. Miller, P.S. 2167

Proposed Well No. Gorby Unit 1H
2000'

47-095-0406
Water Well

Note: 1 water well were found within 2000' of proposed well. No occupied dwellings or buildings 2,500 square feet or larger used to house or shelter dairy cattle or poultry husbandry are located within 625' of the center of the well pad.

Tag	Bearing	Dist.	Monument
L1	N 26°35' W	2,030.6'	Center of bridge
L2	N 50°14' W	1,459.4'	47-095-00406
L3	S 63°54' W	589.6'	Roof bolt on creek bank
L4	S 25°00' E	1,958.1'	5/8" Rebar
L5	S 64°08' E	1,208.6'	Point of Entry (POE)

FILE NO: 153-54-L-23
DRAWING NO: Gorby 1H Well Plat
SCALE: 1" = 2000'
MINIMUM DEGREE OF ACCURACY: Submeter
PROVEN SOURCE OF ELEVATION: WVDOT, Harrisville, WV


STATE OF WEST VIRGINIA
DEPARTMENT OF ENVIRONMENTAL PROTECTION
OIL AND GAS DIVISION

DATE: March 20 20 25
OPERATOR'S WELL NO. Gorby 1H
API WELL NO
47 - 095 - 02909
STATE COUNTY PERMIT


WELL TYPE: ☐ OIL ☒ GAS ☐ LIQUID INJECTION ☐ WASTE DISPOSAL
(IF GAS) PRODUCTION: ☐ STORAGE ☐ DEEP ☒ SHALLOW

LOCATION: ELEVATION: As-Built: 864' WATERSHED: Outlet Middle Island Creek QUADRANGLE: Paden City
DISTRICT: Lincoln / Magnolia COUNTY: Tyler / Wetzel
SURFACE OWNER: Antero Resources Corp. ACREAGE: 208
ROYALTY OWNER: Dennis Swindall & Constance Swindall Trustees for the Swindall Revocable Trust LEASE NO: ACREAGE: 208
PROPOSED WORK: ☐ DRILL ☐ CONVERT ☒ DRILL DEEPER ☒ FRACTURE OR STIMULATE ☐ PLUG OFF OLD FORMATION
☐ PERFORATE NEW FORMATION ☒ OTHER PHYSICAL CHANGE IN WELL (SPECIFY) BHL-MOD 7,000' TVD
☐ PLUG AND ABANDON ☐ CLEAN OUT AND REPLUG TARGET FORMATION: Marcellus Shale ESTIMATED DEPTH: 24,900' MD

WELL OPERATOR: Antero Resources Corporation DESIGNATED AGENT: Conrad Baston
ADDRESS: 1615 Wynkoop Street ADDRESS: 535 White Oaks Blvd.
Denver, CO 80202 Bridgeport, WV 26330

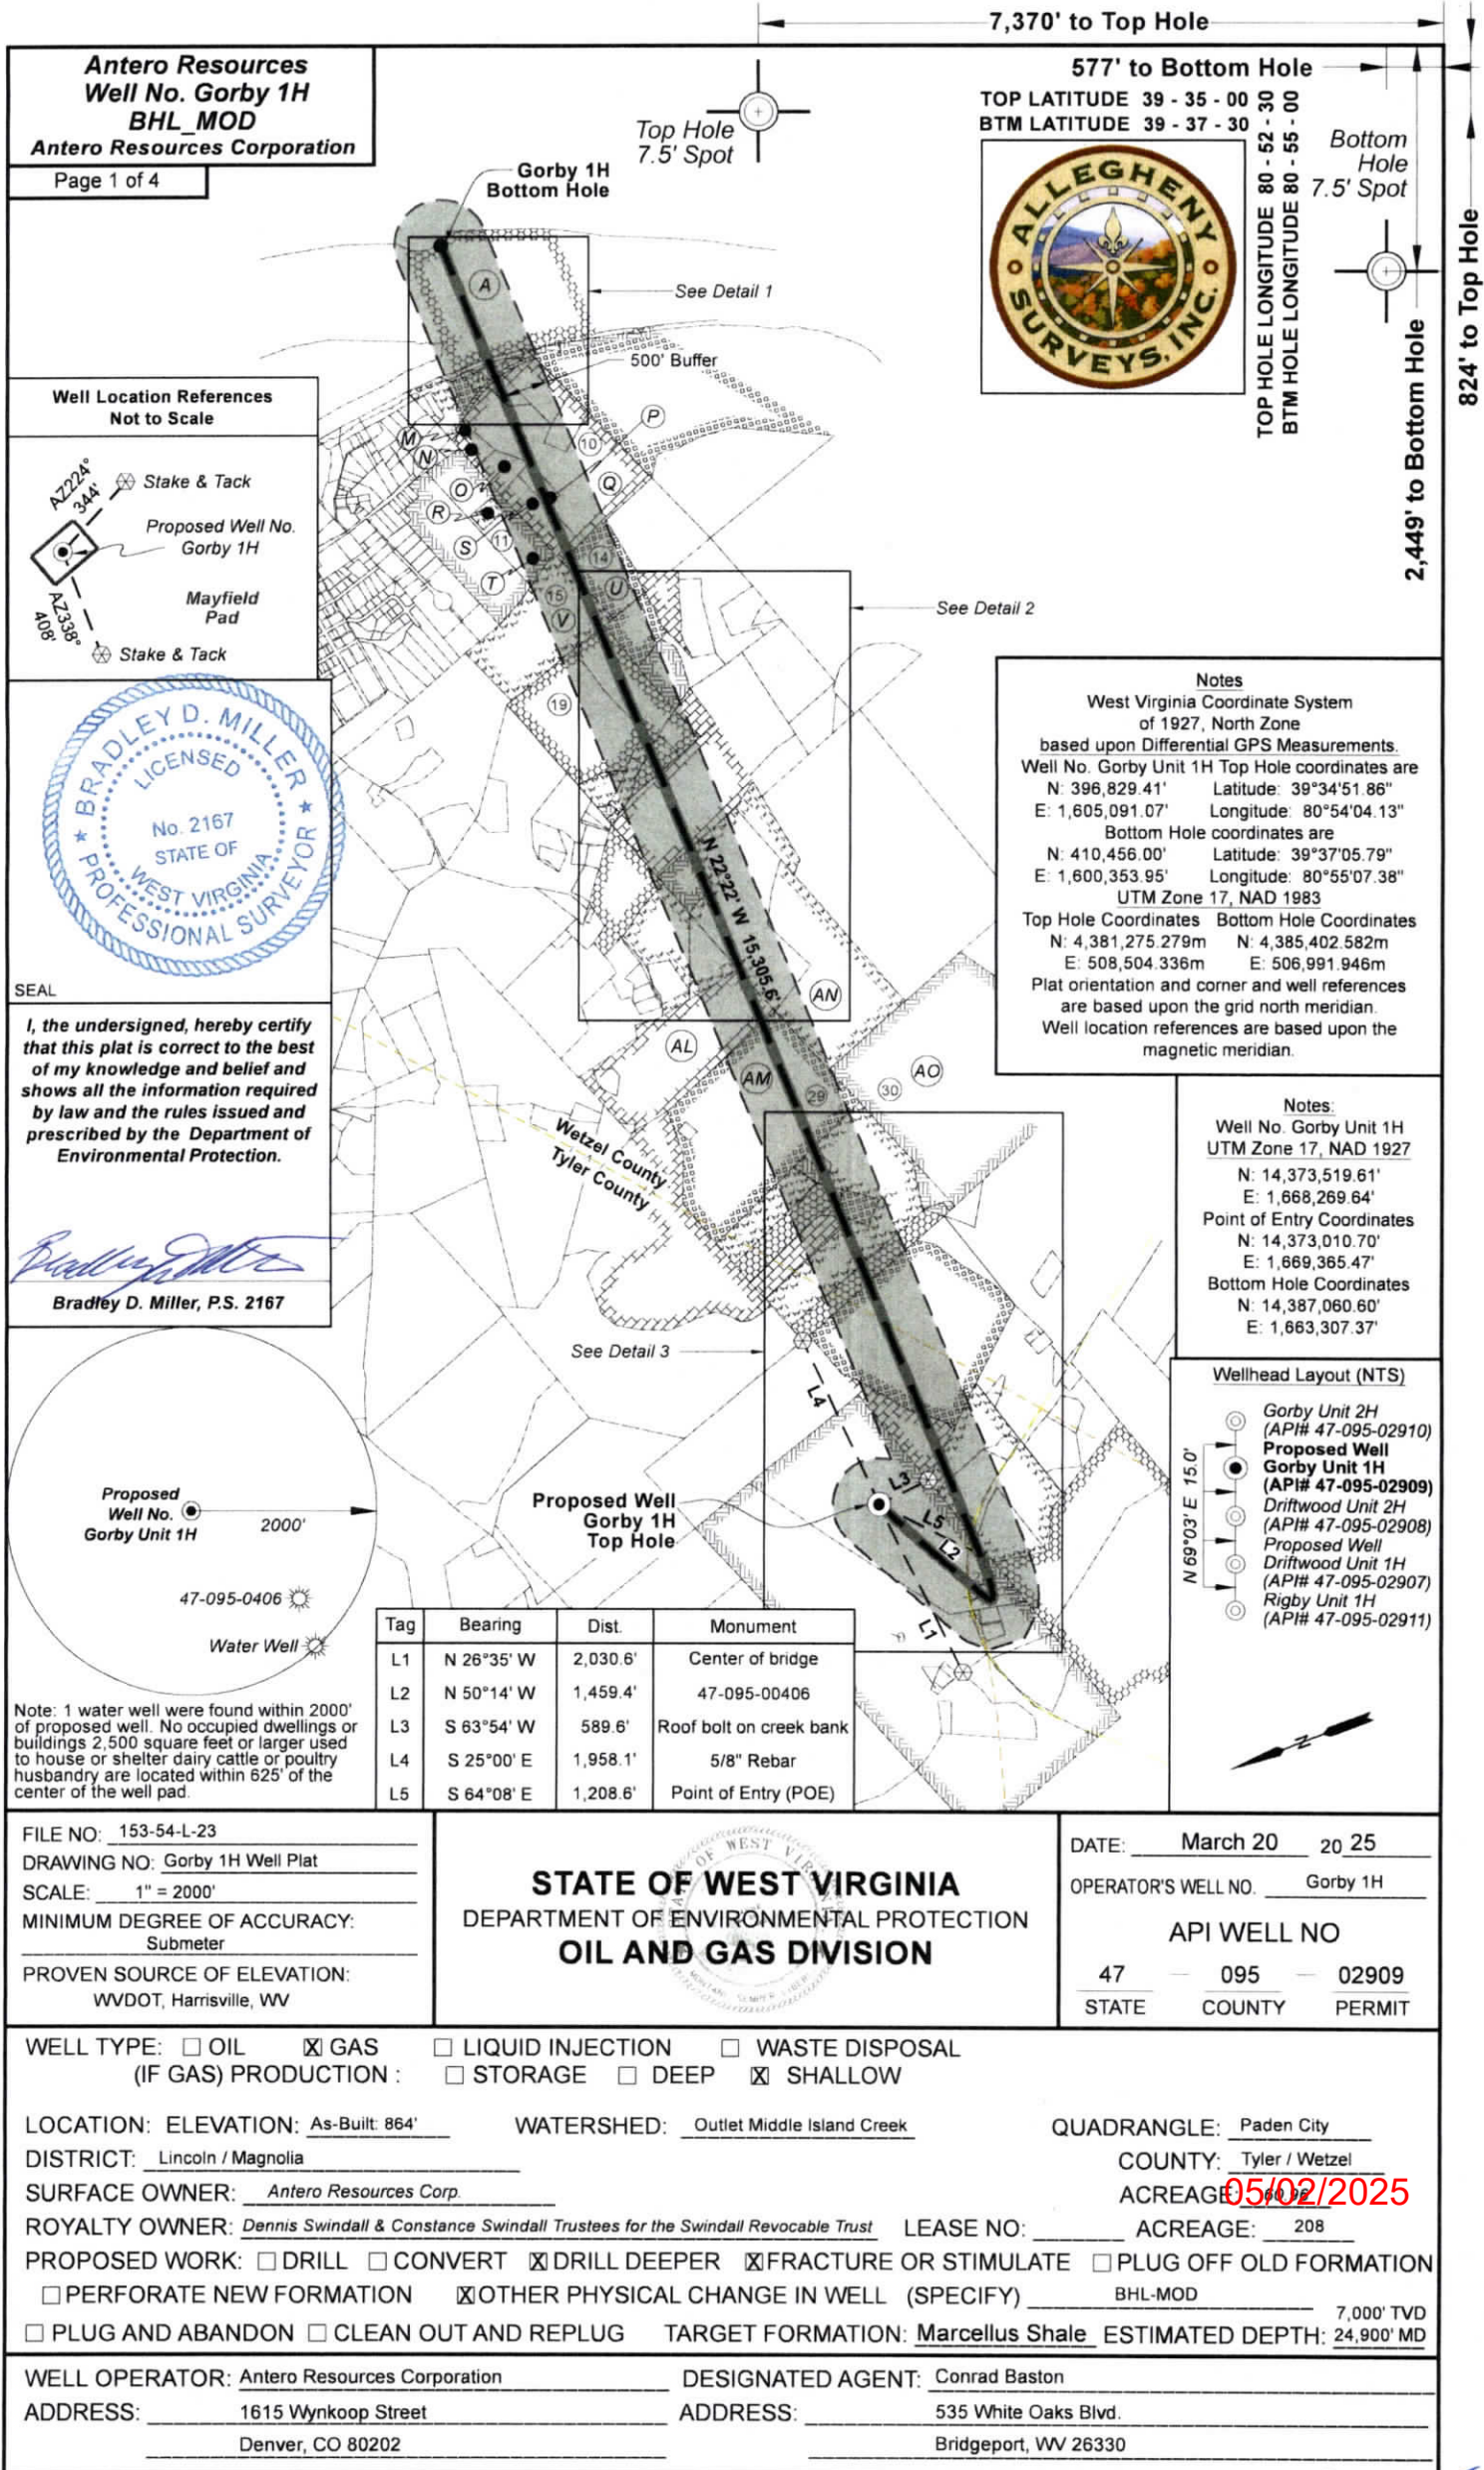

Page 4 of 4

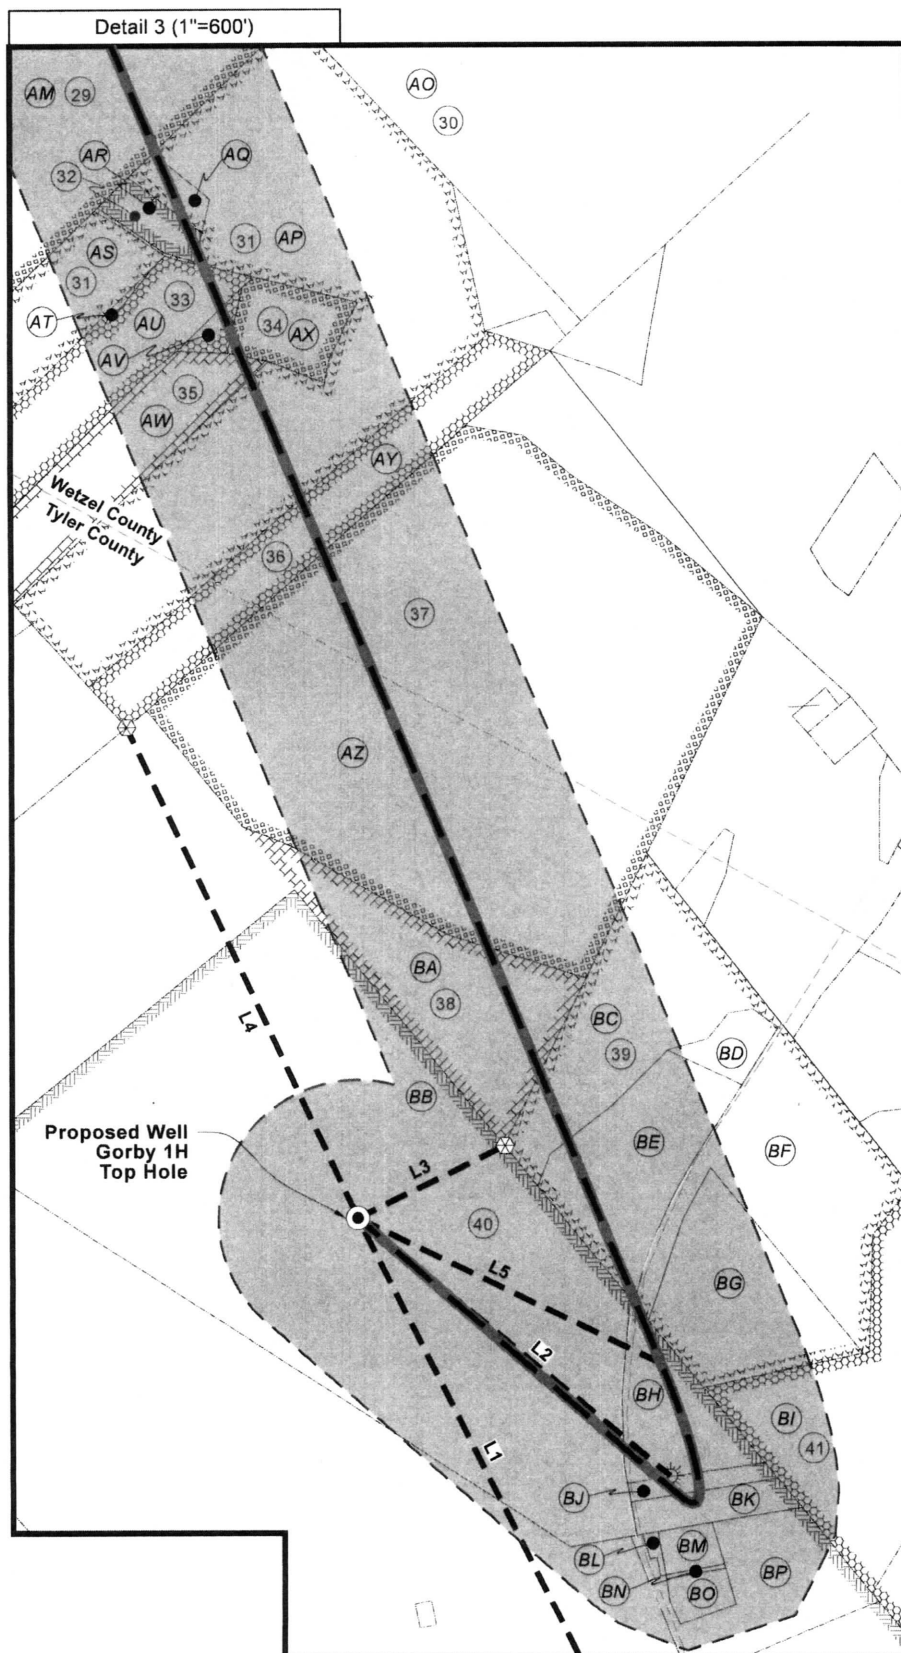

STATE OF WEST VIRGINIA
DEPARTMENT OF ENVIRONMENTAL PROTECTION
OIL AND GAS DIVISION

Denver, CO 80202

Bridgeport, WV 26330

Antero Resources
Well No. Gorby 1H
BHL_MOD
Antero Resources Corporation

Page 3 of 4

ID	Lease
1	WV Department of Natural Resources
2	Phillip W. Wiley
3	CSX Transportation, Inc.
4	Jessie Thompson
5	Myrtle Lorraine Wilson
6	Jessee A. Scarborough
7	Linda K. Warnock
8	Romey R. Greathouse, et ux
9	The West Virginia Department of Transportation
10	Carol A. Whitmer
11	Patterson, LLC
14	Larry R. & Linda S. Sweeney
15	Mineral Acquisition Company, I, LP
19	Alexander Brast & Carol Thomas Revocable Trust
21	Doris J. Koerber
23	Larry D. Eddy
24	Alexander Brast & Carol Thomas Revocable Trust
26	Walter Ray Jr. & Cathy Fouchs
27	Jeanne Konrad
28	Paul S. Cunningham
29	Lawrence Grayson Walker III, et ux
30	Margaret A. Kline
31	Edwin F. & Judy A. Probst, JTWROS
32	Howard F. & Sandra Lee Estep, JTWROS
33	Richard D. & Alicia L. Hissom, JTWROS
34	Jack R. & Linda J. Berisford
35	Danny G. & Barbara A. Probst, JTWROS
36	Patsy D. Hoyt
37	Gregory V. Hart
38	Ridgetop Capital II, LP
39	David A. & Denise Gorby
40	Dennis & Constance L. Swindall, Trustees for the Swindall Revocable Trust
41	Sherry Lynn Chehren



FILE NO: 153-54-L-23

DRAWING NO: Gorby 1H Well Plat

SCALE: 1" = 2000'

MINIMUM DEGREE OF ACCURACY:
Submeter

PROVEN SOURCE OF ELEVATION:
WVDOT, Harrisville, WV

STATE OF WEST VIRGINIA
DEPARTMENT OF ENVIRONMENTAL PROTECTION
OIL AND GAS DIVISION

DATE: March 20 20 25

OPERATOR'S WELL NO. Gorby 1H

API WELL NO

47 095 02909
STATE COUNTY PERMIT

WELL TYPE: ☐ OIL ☒ GAS ☐ LIQUID INJECTION ☐ WASTE DISPOSAL
(IF GAS) PRODUCTION: ☐ STORAGE ☐ DEEP ☒ SHALLOW

LOCATION: ELEVATION: As-Built: 864'

WATERSHED: Outlet Middle Island Creek

QUADRANGLE: Paden City

DISTRICT: Lincoln / Magnolia

COUNTY: Tyler / Wetzel

SURFACE OWNER: Antero Resources Corp.

ACREAGE: 208

ROYALTY OWNER: Dennis Swindall & Constance Swindall Trustees for the Swindall Revocable Trust

LEASE NO: 05/02/2025

PROPOSED WORK: ☐ DRILL ☐ CONVERT ☒ DRILL DEEPER ☒ FRACTURE OR STIMULATE ☐ PLUG OFF OLD FORMATION
☐ PERFORATE NEW FORMATION ☒ OTHER PHYSICAL CHANGE IN WELL (SPECIFY) BHL-MOD 7,000' TVD


☐ PLUG AND ABANDON ☐ CLEAN OUT AND REPLUG TARGET FORMATION: Marcellus Shale ESTIMATED DEPTH: 24,900' MD

WELL OPERATOR: Antero Resources Corporation

DESIGNATED AGENT: Conrad Baston

ADDRESS: 1615 Wynkoop Street
Denver, CO 80202

ADDRESS: 535 White Oaks Blvd.
Bridgeport, WV 26330

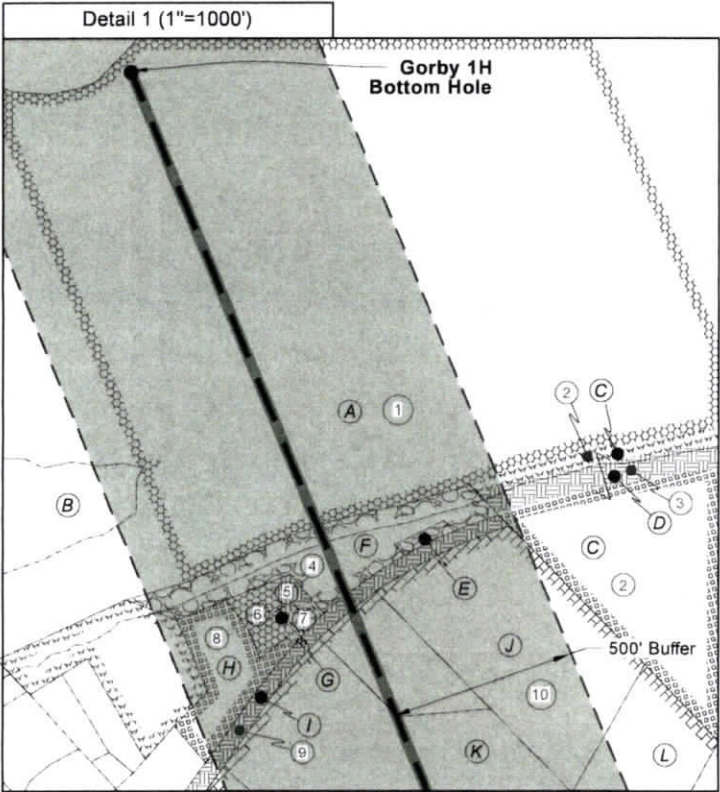

No.	TM / Par	Owner	Bk / Pg	Ac.
A	x / xx	xx	xx / xx	xx
B	10 / 1.1	United States of America	256 / 227	5.13
C	11 / 7	Phillip Wiley	365 / 313	44.38
D	x / xx	xx	xx / xx	xx
E	11 / 4	Jessie Thompson	409 / 24	0.14
F	11 / 3	Jessie Thompson	409 / 24	2.10
G	11 / 2	Stender Cemetery	xx / xx	1.00
H	10 / 1.1	Romey R. & Cathy S. Grethouse	417 / 67	1.75
I	x / xx	xx	xx / xx	xx
J	11 / 6	Gregory M. & Courtney L. Hohman	426 / 563	6.00
K	11 / 5	Gregory M. & Courtney L. Hohman	426 / 563	3.50
L	11 / 45	Gregory M. & Courtney L. Hohman	426 / 563	18.01
M	11 / 45.1	Bonita J. Smith	377 / 573	0.61
N	11 / 50	Anthony L. Littleton	463 / 56	1.65
O	11 / 50.1	Anthony L. Littleton	463 / 56	3.53
P	11 / 52	Gregory M. Hohman	426 / 563	2.00
Q	11 / 45	Gregory M. & Courtney L. Hohman	426 / 563	18.01
R	11 / 63.1	Joshua T. Neff	411 / 660	1.47
S	11 / 51	Anthony L. Littleton	463 / 56	6.50
T	11 / 62	TW Enterprises, LLC	465 / 115	20.11
U	11 / 106	Larry & Linda Sweeney	402 / 372	17.17
V	11 / 67	Carl L. Sweeney, et al	452 / 681	27.50
W	11 / 106	Larry & Linda Sweeney	402 / 372	17.17
X	11 / 70.1	Wanda Ferrebee	411 / 608	5.18
Y	11 / 69	Larry & Linda Sweeney	404 / 87	12.10
Z	11 / 84.4	Carl L. Sweeney, et al	388 / 312	30.73
AA	11 / 84.3	Carl Sweeney	388 / 312	2.74
AB	11 / 84	Carl L. Sweeney	402 / 12	1.50
AC	11 / 84.2	Carl Sweeney	362 / 476	0.95
AD	11 / 86.1	Charles A. & Patty K. Loy	303 / 569	2.58
AE	11 / 86	Brandon Cross	468 / 464	0.42
AF	11 / 85	Duane Mark Cross	406 / 283	2.70
AG	11 / 88	Evelyn M. Cross	242 / 252	31.09
AH	16 / 4	Evelyn M. Cross	242 / 252	12.26
AI	16 / 5.2	Donald W. & Karen S. Fouchs	454 / 73	4.89
AJ	16 / 5.1	Walter Ray Fouchs	330 / 352	32.61
AK	16 / 23.2	Joseph Jackson Weaver & Rebecca Lynn Weaver	501 / 791	14.42
AL	16 / 23	Walter Ray Fouchs Jr. & Cathy Fouchs	330 / 352	5.08
AM	16 / 25	Billy K. & Carolyn S. Goddard	502 / 370	32.57
AN	16 / 5	Walter Ray Fouchs Jr. & Cathy Fouchs	330 / 352	33.25
AO	16 / 33	Donna L. Kline, et al	453 / 174	103.32
AP	16 / 49	Edwin F. & Judy A. Probst L/E Pearl G. Probst	394 / 570	33.95
AQ	16 / 49.9	Howard F. & Sandra L. Estep	383 / 523	1.16
AR	16 / 32	Howard F. & Sandra L. Estep	383 / 523	2.00
AS	16 / 49.1	Edwin F. & Judy A. Probst	318 / 156	8.44
AT	16 / 49.6	Edwin F. & Judy A. Probst	393 / 564	0.10
AU	16 / 49.4	Richard D. & Alicia L. Hissom	387 / 644	7.89
AV	16 / 49.7	Richard D. & Alicia L. Hissom	409 / 331	0.49
AW	16 / 49.2	Danny G. & Barbra Probst	332 / 273	6.76
AX	16 / 49.8	Jack Randy Berisfod	411 / 640	2.51
AY	16 / 49.3	Patsy D. Hoyt	339 / 316	8.86
AZ	5 / 66	Gregory V. Hart	WB86 / 400	59.78
BA	5 / 64	Wesley Shriver	490 / 758	80.38
BB	5 / 63.1	Antero Resources Corp.	OR299 / 308	60.96
BC	5 / 64	Wesley Shriver	490 / 758	80.38
BD	5 / 64.1	Shawn M. Meckley	363 / 215	1.19
BE	5 / 64.2	Randy & Kimberly Dawson	OR210 / 575	6.90
BF	5 / 64	Wesley Shriver	490 / 758	80.38
BG	2 / 2	John William & Rhonda L. Burton	380 / 341	7.20
BH	2 / 3	Garnett C. Myers	WB20 / 436	0.75
BI	2 / 1	Donald E. Virden Jr.	421 / 281	30.84
BJ	2 / 3.2	Dawn Marie & Howard F. Myers Jr.	499 / 363	0.80
BK	2 / 3.1	Dawn Marie & Howard F. Myers Jr.	328 / 701	1.58
BL	5 / 63.3	Brenda K. & James David Kimble	219 / 186	0.13
BM	10 / 1.1	Brenda K. & James David Kimble	219 / 186	0.73
BN	10 / 1.1	Larry H. Kimble, Larry Daniel Kimble	364 / 161	0.79
BO	10 / 1.1	David J. Kimble	WB36 / 539	0.07
BP	10 / 1.1	Larry H. Kimble	WB36 / 539	5.87

FILE NO: 153-54-L-23
DRAWING NO: Gorby 1H Well Plat
SCALE: 1" = 2000'
MINIMUM DEGREE OF ACCURACY:
Submeter
PROVEN SOURCE OF ELEVATION:
WV DOT, Harrisville, WV

STATE OF WEST VIRGINIA
DEPARTMENT OF ENVIRONMENTAL PROTECTION
OIL AND GAS DIVISION

DATE: March 20 20 25
OPERATOR'S WELL NO: Gorby 1H
API WELL NO
47 - 095 - 02909
STATE COUNTY PERMIT

WELL TYPE: ☐ OIL ☒ GAS ☐ LIQUID INJECTION ☐ WASTE DISPOSAL
(IF GAS) PRODUCTION: ☐ STORAGE ☐ DEEP ☒ SHALLOW

LOCATION: ELEVATION: As-Built: 864' WATERSHED: Outlet Middle Island Creek QUADRANGLE: Paden City
DISTRICT: Lincoln / Magnolia COUNTY: Tyler / Wetzel
SURFACE OWNER: Antero Resources Corp. ACREAGE: 05/02/2025
ROYALTY OWNER: Dennis Swindall & Constance Swindall Trustees for the Swindall Revocable Trust LEASE NO: ACREAGE: 208
PROPOSED WORK: ☐ DRILL ☐ CONVERT ☒ DRILL DEEPER ☒ FRACTURE OR STIMULATE ☐ PLUG OFF OLD FORMATION
☐ PERFORATE NEW FORMATION ☒ OTHER PHYSICAL CHANGE IN WELL (SPECIFY) BHL-MOD 7,000' TVD
☐ PLUG AND ABANDON ☐ CLEAN OUT AND REPLUG TARGET FORMATION: Marcellus Shale ESTIMATED DEPTH: 24,900' MD

WELL OPERATOR: Antero Resources Corporation DESIGNATED AGENT: Conrad Baston
ADDRESS: 1615 Wynkoop Street ADDRESS: 535 White Oaks Blvd.
Denver, CO 80202 Bridgeport, WV 26330