


LEGEND

- Proposed gas well
- ⊗ Existing Well, as noted
- ⊗ Digitized Well, as noted

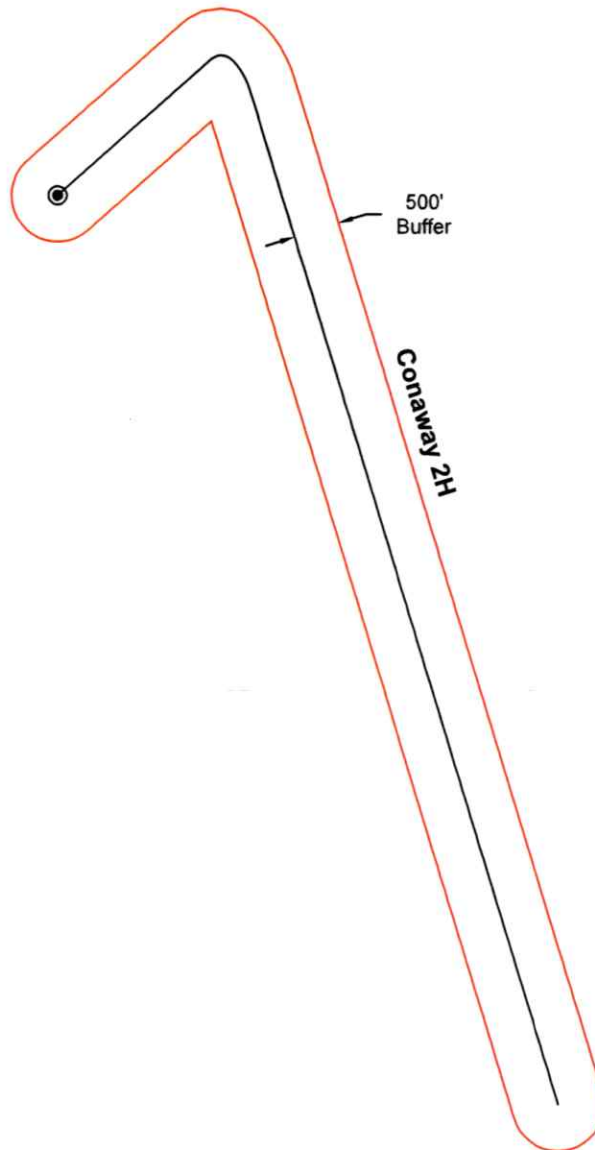

The orientation of this survey is Grid North, and its coordinate base is the West Virginia Coordinate System of 1927, North Zone



Scale: 1 inch = 2000 feet

RECEIVED
Office of Oil and Gas

JUN 30 2025

WV Department of
Environmental Protection



Bridgeport Office
Phone: (304) 848-5035
Fax: (304) 848-5037

172 Thompson Drive
Bridgeport, WV 26330

PARTY CHIEF: C. Lynch	DRAWN BY: J. McNemar
RESEARCH: J. Miller	PREPARED: June 9, 2025
SURVEYED: Dec. 2016	PROJECT NO: 169-54-U-23
FIELD CREW: C.L., K.M.	DRAWING NO: Conaway 2H AOR

Sheet 1 of 1


07/04/2025

Antero Resources
Well No. Conaway 2H
BHL MOD
Antero Resources Corporation

Page
1 of 2



Well Location References

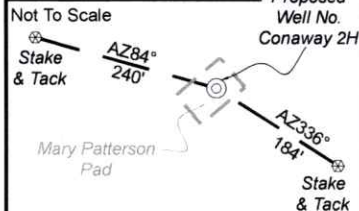


I, the undersigned, hereby certify that this plat is correct to the best of my knowledge and belief and shows all the information required by law and the rules issued and prescribed by the Department of Environmental Protection.

Bradley D. Miller

Bradley D. Miller, P.S. 2167



SEAL

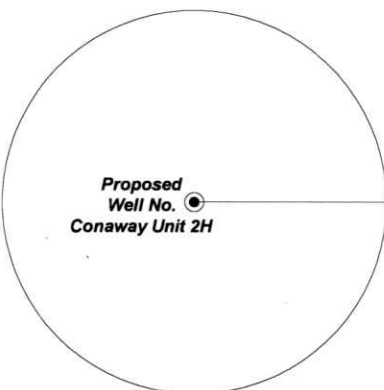

Note: No water wells were found within 2000' of proposed well. No occupied dwellings or buildings 2,500 square feet or larger used to house or shelter dairy cattle or poultry husbandry are located within 625' of the center of the well pad.

FILE NO: 169-54-U-23

DRAWING NO: Conaway Unit 2H Well Plat

SCALE: 1" = 2000'

MINIMUM DEGREE OF ACCURACY:
Submeter

PROVEN SOURCE OF ELEVATION:
WVDOT, Harrisville, WV

STATE OF WEST VIRGINIA
DEPARTMENT OF ENVIRONMENTAL PROTECTION
OIL AND GAS DIVISION

DATE: June 26 2025

OPERATOR'S WELL NO. Conaway Unit 2H

API WELL NO

47 - 95 - 02926
STATE COUNTY PERMIT

WELL TYPE: ☐ OIL ☒ GAS ☐ LIQUID INJECTION ☐ WASTE DISPOSAL
(IF GAS) PRODUCTION: ☐ STORAGE ☐ DEEP ☒ SHALLOW

LOCATION: ELEVATION: Proposed 694.70 WATERSHED: Outlet Middle Island Creek QUADRANGLE: Middlebourne

DISTRICT: Union

SURFACE OWNER: Jimmy E. & Earl P. Patterson & Linda Lou Dennis

ACREAGE: 68.22

ROYALTY OWNER: Linda Lou Dennis

LEASE NO: ACREAGE: 98.225

PROPOSED WORK: ☐ DRILL ☐ CONVERT ☒ DRILL DEEPER ☐ FRACTURE OR STIMULATE ☐ PLUG OFF OLD FORMATION
☐ PERFORATE NEW FORMATION ☒ OTHER PHYSICAL CHANGE IN WELL (SPECIFY) BHL MOD

☐ PLUG AND ABANDON ☐ CLEAN OUT AND REPLUG TARGET FORMATION: Marcellus Shale ESTIMATED DEPTH: 21,300' MD

WELL OPERATOR: Antero Resources Corporation

DESIGNATED AGENT: Conrad Baston

ADDRESS: 1615 Wynkoop Street

ADDRESS: 535 White Oaks Blvd.

Denver, CO 80202

Bridgeport, WV 26330

BTM Hole
7.5' Spot

9,880' to Top Hole

4,044' to Bottom Hole

BTM HOLE LATITUDE 39 - 27 - 30
TOP HOLE LATITUDE 39 - 30 - 00

Notes

West Virginia Coordinate System of 1927, North Zone based upon Differential GPS Measurements. Well No. Conaway Unit 2H Top Hole coordinates are N: 361,933.45' Latitude: 39°29'02.77" E: 1,578,523.07' Longitude: 80°59'36.01" Bottom Hole coordinates are N: 351,973.06' Latitude: 39°27'25.26" E: 1,584,197.89' Longitude: 80°58'21.56" UTM Zone 17, NAD 1983 Top Hole Coordinates Bottom Hole Coordinates N: 4,370,508.643m N: 4,367,503.086m E: 500,587.554m E: 502,367.099m Plat orientation and corner and well references are based upon the grid north meridian. Well location references are based upon the magnetic meridian.

Notes:

Well No. Conaway Unit 2H UTM Zone 17, NAD 1927 Top Hole Coordinates N: 14,338,197.04' E: 1,642,296.82' Point of Entry Coordinates N: 14,339,349.77' E: 1,644,414.80' Bottom Hole Coordinates N: 14,328,336.18' E: 1,648,135.22'


	Bearing	Dist.
L1	N 76°44' W	2,344.1'
L2	N 00°34' W	2,179.8'
L3	N 40°50' E	4,183.2'
L4	S 10°56' E	3,343.1'
L5	N 62°24' E	2,412.1'

Wellhead Layout (NTS)

Proposed Well Conaway Unit 2H (47-95-02926)
Conaway Unit 1H (47-95-02925)
Incline Unit 2H (47-95-02928)
Incline Unit 1H (47-95-02927)
Dudley Unit 1H (47-95-02929)
Shiloh Unit 1H (47-95-02930)

Legend

- Proposed gas well
- Monument, as noted
- Existing Well, as noted
- Digitized Well, as noted
- Creek or Drain
- Road
- Surface boundary (approx.)
- Interior surface tracts (approx.)

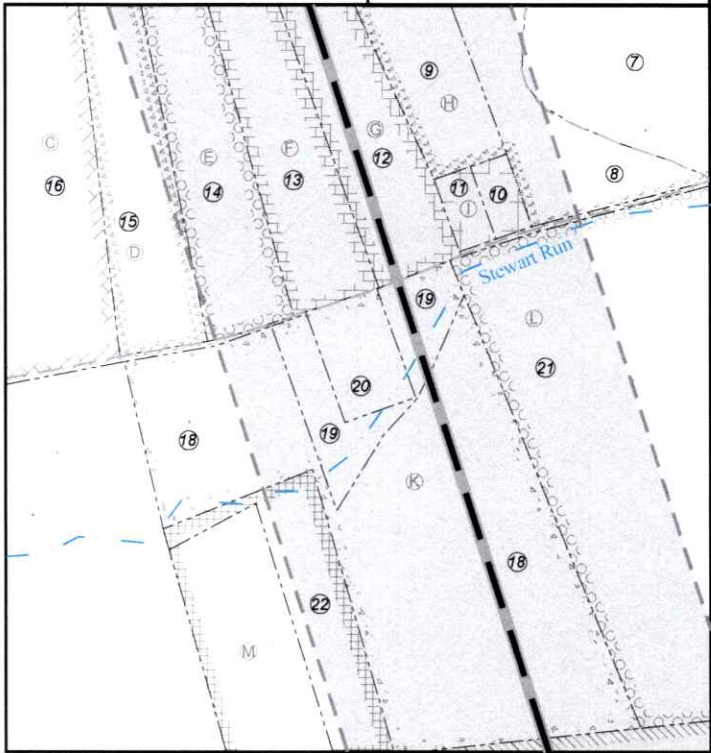

ID	Lessor
A	J & N Management Enterprises, LLC
B	Linda Lou Dennis
C	George A. & Yvonne Starkey
D	Donald Marvin Thomas
E	Joseph B. & Melanie Thomas
F	Lora G. Thomas
G	Norma J. Thompson
H	Roma Hart
I	Sandra Lou Meges
K	Antero Minerals, LLC
L	Michael D. & Carol Wise
M	Myra L. Butcher
N	Ronald L. Adams Trust
P	Jodie L. Yost
Q	Shirley L. Chapman
R	Donald M. Thomas, et ux
U	Paul E. Snider
V	Paula D. Garvey
X	BRC Appalachian Minerals I, LLC
Y	Kenneth M. Lantz
Z	Mary F. Mutschelknaus
AA	Joshua Botkins
AB	George E. Post, et ux
AC	Donald M. Thomas et ux
AD	Andrew E. Harris, et ux
AE	Mary Faye Grove
AF	WV Dept. of Commerce, Division of Natural Resources
AG	Steven D. Zechman & Linda M. Jensen
AI	Ted A. Darlene K. Koerber

No.	TM / Par	Owner	Bk / Pg	Ac.
1	9 / 8	Jimmy E. Patterson, et al	OR49 / 645	68.22
2		Middle Island Creek		
3	9 / 4	Steven D. Zechman & Linda M. Jensen	348 / 422	250.00
4	9 / 9.2	Samuel P. & Katina S. Smith	508 / 210	2.01
5	9 / 9	Patrick L. & Tammy M. Smith	370 / 11	58.50
6	9 / 12	Jimmy E. Patterson, et al	OR79 / 645	30.00
7	9 / 16	Billy D. & Roma L. Hart	154 / 569	20.00
8	9 / 15	Roma L. Hart	277 / 668	5.40
9	9 / 15.3	Roma L. Thomas Hart	WB40 / 475	4.50
10	9 / 15.1	James L. & Sandra Menges	201 / 143	0.46
11	9 / 15.2	James L. & Sandra Menges	221 / 486	0.46
12	9 / 15.4	Roma L. Hart	OR33 / 240	5.53
13	9 / 15.6	Lori K. Thomas	WB37 / 000	5.61
14	9 / 15.7	Joseph B. Thomas	277 / 264	5.65
15	9 / 15.5	Donald M. & Montana Thomas	277 / 656	5.56
16	9 / 14	George A. & Yvonne Starkey	184 / 21	65.51
17	9 / 7.2	Ted A. & Darlene K. Koerber	301 / 157	112.09
18	9 / 4.3	George A. & Yvonne Starkey	350 / 455	15.70
19	9 / 43.4	Kelly Anderson	306 / 450	2.28
20	9 / 43.3	Kelly Anderson	284 / 160	1.34
21	10 / 7	Michael D. & Carol Wise	349 / 420	71.70
22	9 / 43.2	Robert V. & Myra L. Butcher	227 / 187	2.95
23	9 / 47	Coastal Lumber Company	301 / 131	67.24
24	13 / 25.3	Jody Clegg Yost	354 / 552	23.75
25	9 / 51	Troy M. & Alexandra D. Watson	OR11 / 385	21.5
26	10 / 8	Don M. & Montana Thomas	136 / 131	56.36
27	14 / 5.1	Stephen A. & Kimberly D. Starkey	336 / 889	1.00
28	14 / 5.2	Stephen A. & Kimberly D. Starkey	382 / 395	0.55
29	14 / 5	Stephen A. & Kimberly D. Starkey	382 / 395	16.07
30	13 / 25	Paul E. Snider	338 / 205	26.01
31	14 / 1	Donald Marvin & Montana Thomas	215 / 271	27.25
32	14 / 2	Shirley J. Harris, et al	281 / 483	109.88
33	13 / 26	Paul E. Snider	189 / 412	83.62
34	2 / 8	Jeffery D. Gorell	415 / 82	68.66
35	2 / 7	Fred Davis	341 / 608	58.41
36	2 / 9	Fred Davis	341 / 608	35.56
37	2 / 10	Joshua D. Botkins	399 / 327	96.00
38	1 / 3	Julie Ann Taylor	OR7 / 737	110.00
39	2 / 48	Kathleen F. & Edwin E. Weber, Jr.	OR204 / 737	43.25
40	2 / 46	Alfred E. Tuttle & Chris A. Hoke	327 / 368	51.30

FILE NO: 169-54-U-23
DRAWING NO: Conaway Unit 2H Well Plat
SCALE: 1" = 2000'
MINIMUM DEGREE OF ACCURACY:
Submeter
PROVEN SOURCE OF ELEVATION:
WVDOT, Harrisville, WV

STATE OF WEST VIRGINIA
DEPARTMENT OF ENVIRONMENTAL PROTECTION
OIL AND GAS DIVISION

DATE: June 26 2025
OPERATOR'S WELL NO. Conaway Unit 2H
API WELL NO
47 - 95 - 02926
STATE COUNTY PERMIT

WELL TYPE: ☐ OIL ☒ GAS ☐ LIQUID INJECTION ☐ WASTE DISPOSAL
(IF GAS) PRODUCTION: ☐ STORAGE ☐ DEEP ☒ SHALLOW
LOCATION: ELEVATION: Proposed 694.70 WATERSHED: Outlet Middle Island Creek QUADRANGLE: Middlebourne
DISTRICT: Union COUNTY: Tyler 07/04/2025
SURFACE OWNER: Jimmy E. & Earl P. Patterson & Linda Lou Dennis ACREAGE: 68.22
ROYALTY OWNER: Linda Lou Dennis LEASE NO: ACREAGE: 98.225
PROPOSED WORK: ☐ DRILL ☐ CONVERT ☒ DRILL DEEPER ☐ FRACTURE OR STIMULATE ☐ PLUG OFF OLD FORMATION
☐ PERFORATE NEW FORMATION ☒ OTHER PHYSICAL CHANGE IN WELL (SPECIFY) BHL MOD 6,300' TVD
☐ PLUG AND ABANDON ☐ CLEAN OUT AND REPLUG TARGET FORMATION: Marcellus Shale ESTIMATED DEPTH: 21,300' MD

WELL OPERATOR: Antero Resources Corporation DESIGNATED AGENT: Conrad Baston
ADDRESS: 1615 Wynkoop Street ADDRESS: 535 White Oaks Blvd.
Denver, CO 80202 Bridgeport, WV 26330