


LEGEND

- Proposed gas well
- Existing Well, as noted
- Digitized Well, as noted

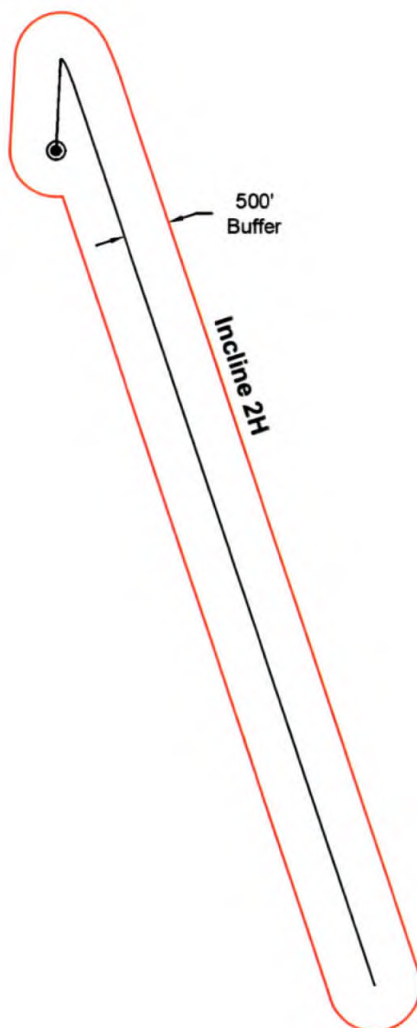

The orientation of this survey is Grid North, and its coordinate base is the West Virginia Coordinate System of 1927, North Zone



Scale: 1 inch = 2000 feet

RECEIVED
Office Of Oil and Gas

JUN 10 2025

WV Department of
Environmental Protection

Bridgeport Office
Phone: (304) 848-5035
Fax: (304) 848-5037

172 Thompson Drive
Bridgeport, WV 26330



PARTY CHIEF: C. Lynch	DRAWN BY: J. McNemar
RESEARCH: J. Miller	PREPARED: June 9, 2025
SURVEYED: Dec. 2016	PROJECT NO: 170-54-U-23
FIELD CREW: C.L., K.M.	DRAWING NO: Incline 2H AOR

Sheet 1 of 1

07/04/2025

Antero Resources
Well No. Incline 2H
BHL-MOD
Antero Resources Corporation

Page 1 of 2

Well Location References

Not To Scale

Proposed Well No. Incline 2H

AZ96° 287'

AZ296° 309'

Stake & Tack


Mary Patterson Pad




I, the undersigned, hereby certify that this plat is correct to the best of my knowledge and belief and shows all the information required by law and the rules issued and prescribed by the Department of Environmental Protection.

Bradley D. Miller


Bradley D. Miller, P.S. 2167

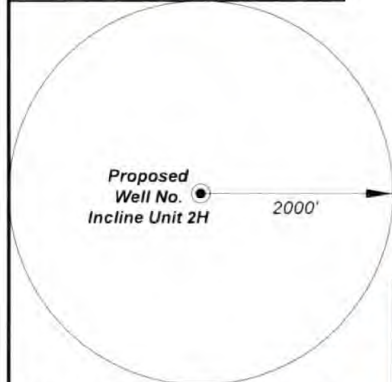

Note: No water wells were found within 2000' of proposed well. No occupied dwellings or buildings 2,500 square feet or larger used to house or shelter dairy cattle or poultry husbandry are located within 625' of the center of the well pad.

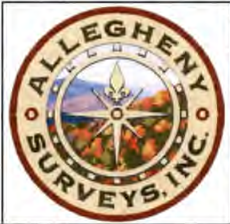

Tag	Bearing	Dist	Monument
L1	N 77°13' W	2,366.9'	Capped Iron Rebar
L2	N 01°17' W	2,166.3'	1/2" Rebar
L3	N 40°41' E	4,155.2'	1" Pipe
L4	S 10°27' E	3,351.9'	Iron Pin
L5	N 24°31' E	600.1'	Point of Entry

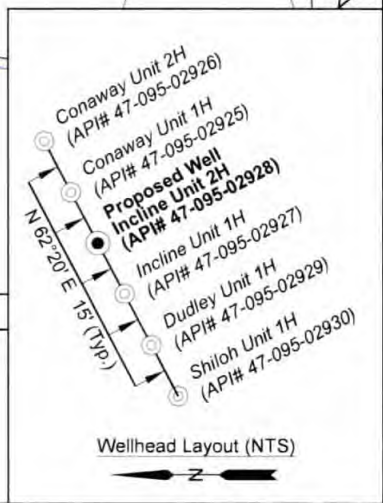

FILE NO: 170-54-U-23
DRAWING NO: Incline Unit 2H
SCALE: 1" = 2000'
MINIMUM DEGREE OF ACCURACY: Submeter
PROVEN SOURCE OF ELEVATION: WVDOT, Harrisville, WV

STATE OF WEST VIRGINIA
DEPARTMENT OF ENVIRONMENTAL PROTECTION
OIL AND GAS DIVISION

DATE: April 16 2025
OPERATOR'S WELL NO. Incline Unit 2H
API WELL NO
47 095 02928
STATE COUNTY PERMIT

WELL TYPE: ☐ OIL ☒ GAS ☐ LIQUID INJECTION ☐ WASTE DISPOSAL
(IF GAS) PRODUCTION: ☐ STORAGE ☐ DEEP ☒ SHALLOW

LOCATION: ELEVATION: Proposed: 694.70' WATERSHED: Outlet Middle Island Creek QUADRANGLE: Middlebourne
DISTRICT: Union COUNTY: Tyler 07/04/2025
SURFACE OWNER: Jimmy E. & Earl P. Patterson & Linda Lou Dennis ACREAGE: 68.22
ROYALTY OWNER: Linda Lou Dennis LEASE NO: ACREAGE: 98.225
PROPOSED WORK: ☐ DRILL ☐ CONVERT ☒ DRILL DEEPER ☐ FRACTURE OR STIMULATE ☐ PLUG OFF OLD FORMATION
☐ PERFORATE NEW FORMATION ☒ OTHER PHYSICAL CHANGE IN WELL (SPECIFY) BHL-MOD 6,300' TVD
☐ PLUG AND ABANDON ☐ CLEAN OUT AND REPLUG TARGET FORMATION: Marcellus Shale ESTIMATED DEPTH: 18,400' MD

WELL OPERATOR: Antero Resources Corporation DESIGNATED AGENT: Conrad Baston
ADDRESS: 1615 Wynkoop Street ADDRESS: 535 White Oaks Blvd.
Denver, CO 80202 Bridgeport, WV 26330

Page 2 of 2

 Proposed gas well
 Well Reference, as noted
 Monument, as noted
 Existing Well, as noted
 Creek or Drain
 Existing Road
 Surface boundary (approx.)
 State / County line

West Virginia Coordinate System
of 1927, North Zone
based upon Differential GPS Measurements.

Well No. Incline Unit 2H Top Hole coordinates are
N: 361,919.52' Latitude: 39°29'02.62"
E: 1,578,496.50' Longitude: 80°59'36.34"

Bottom Hole coordinates are
N: 352,892.56' Latitude: 39°27'33.98"
E: 1,581,935.36' Longitude: 80°58'50.59"

UTM Zone 17, NAD 1983

Top Hole Coordinates	Bottom Hole Coordinates
N: 4,370,504.261m	N: 4,367,771.688m
E: 500,579.530m	E: 501,673.109m

Plat orientation and corner and well references
are based upon the grid north meridian.

Well location references are based upon the magnetic
meridian.

Well No. Incline Unit 2H
UTM Zone 17, NAD 1927

Top Hole Coordinates
N: 14,338,182.67'
E: 1,642,270.49'

Point of Entry Coordinates
N: 14,338,732.61'
E: 1,642,510.24'

Bottom Hole Coordinates
N: 14,329,217.47'
E: 1,645,858.35'

ID	Lease
A	Linda Lou Dennis
B	Ted A. & Darlene K. Koerber
C	George Alan Starkey, et ux
E	Antero Minerals, LLC
F	Anthony D. Furbee
G	Antero Minerals, LLC
H	Barbara A. Fowler
I	Tyler Rod & Gun Club, Inc.
J	Herbert A. & Sandra K. McEwen, JTWROS
K	Kevin R. Roberts
L	FG, LLC
M	Five Star Resources
P	Paul E. Snider
R	BC Farms Investments, LLC
S	Jane Doan Schwab
Z	WV Dept. of Commerce, Division of Natural Resources

		Tyler County	
No	TM / Par	Owner	Bk / Pg Ac.
1	9 / 8	Jimmy E. Patterson, et al	OR49 / 645 68.20
2	9 / 3	Gregory L. & Shirley F. Michael	357 / 131 293.00
3	9 / 7.2	Ted A. & Darlene K. Koerber	301 / 157 112.09
4	9 / 14	George A. & Yvonne Starkey	184 / 21 65.51
5	9 / 40	Gary & Joyce Hagerty	243 / 261 2.35
6	9 / 40.1	Patricia D. & Kenneth O. Thomas, Jr.	OR18 / 401 2.37
7	9 / 41	Harold D. Furbee Estate	OR80 / 332 7.97
8	9 / 41.1	Jason W. Roberts	OR63 / 783 1.00
9	9 / 42.1	Charles E. & Patsy J. Eddy	658 / 702 0.94
10	9 / 42.2	Alan D. Johnson	555 / 787 2.00
11	9 / 42	Donna L. Johnson	199 / 145 16.20
12	9 / 46	Tyler Rod & Gun Club	159 / 229 33.83
13	9 / 47	Coastal Forest Resources Co.	301 / 131 67.24
14	13 / 25.2	Herbert A. & Sandra K. McEowen	354 / 457 25.05
15	13 / 22	James E. & J. Thomas Keeder	399 / 343 35.00
16	13 / 24.1	James E. & Marsha Delancey	344 / 145 30.69
17	13 / 24.2	Marilyn & Mark Spiker, et al	569 / 276 31.13
18	13 / 25	Paul E. Snider	338 / 205 26.01
19	13 / 26	Paul E. Snider	189 / 412 83.62
20	13 / 27	George A. & Catherine E. Eddy	169 / 756 39.15
21	1 / 8	James P. Fleshers	576 / 260 37.82
22	2 / 7	Fred Davis	341 / 606 58.41
23	1 / 3	Julie A. Taylor	OR7 / 737 110.00
24	1 / 2	Howard O. & Dawn C. Fleshers	334 / 281 91.00

FILE NO: 170-54-U-23

DRAWING NO: Incline Unit 2H

SCALE: 1" = 2000'

MINIMUM DEGREE OF ACCURACY:
Submeter

PROVEN SOURCE OF ELEVATION:
WVDOT, Harrisville, WV

STATE OF WEST VIRGINIA
DEPARTMENT OF ENVIRONMENTAL PROTECTION
OIL AND GAS DIVISION

DATE: April 16 2025

OPERATOR'S WELL NO. Incline Unit 2H

API WELL NO

47	095	02928
STATE	COUNTY	PERMIT

WELL TYPE: ☐ OIL ☒ GAS ☐ LIQUID INJECTION ☐ WASTE DISPOSAL
(IF GAS) PRODUCTION: ☐ STORAGE ☐ DEEP ☒ SHALLOW

LOCATION: ELEVATION: Proposed: 694.70' WATERSHED: Outlet Middle Island Creek QUADRANGLE: Middlebourne

DISTRICT: Union

SURFACE OWNER: Jimmy E. & Earl P. Patterson & Linda Lou Dennis

ROYALTY OWNER: Linda Lou Dennis

PROPOSED WORK: ☐ DRILL ☐ CONVERT ☒ DRILL DEEPER ☐ FRACTURE OR STIMULATE ☐ PLUG OFF OLD FORMATION

☐ PERFORATE NEW FORMATION ☒ OTHER PHYSICAL CHANGE IN WELL (SPECIFY) BHL-MOD 6,300' TVD

☐ PLUG AND ABANDON ☐ CLEAN OUT AND REPLUG TARGET FORMATION: Marcellus Shale ESTIMATED DEPTH: 18,400' MD

WELL OPERATOR: Antero Resources Corporation

DESIGNATED AGENT: Conrad Baston

ADDRESS: 1615 Wynkoop Street
Denver, CO 80202

ADDRESS: 535 White Oaks Blvd.
Bridgeport, WV 26330