

RECEIVED
Office of Oil and Gas

JUL 01 2025


WV Department of
Environmental Protection

LEGEND

- Proposed gas well
- ⊗ Existing Well, as noted
- ⊗ Digitized Well, as noted




The orientation of this survey
is Grid North, and its
coordinate base is the West
Virginia Coordinate System
of 1927, North Zone

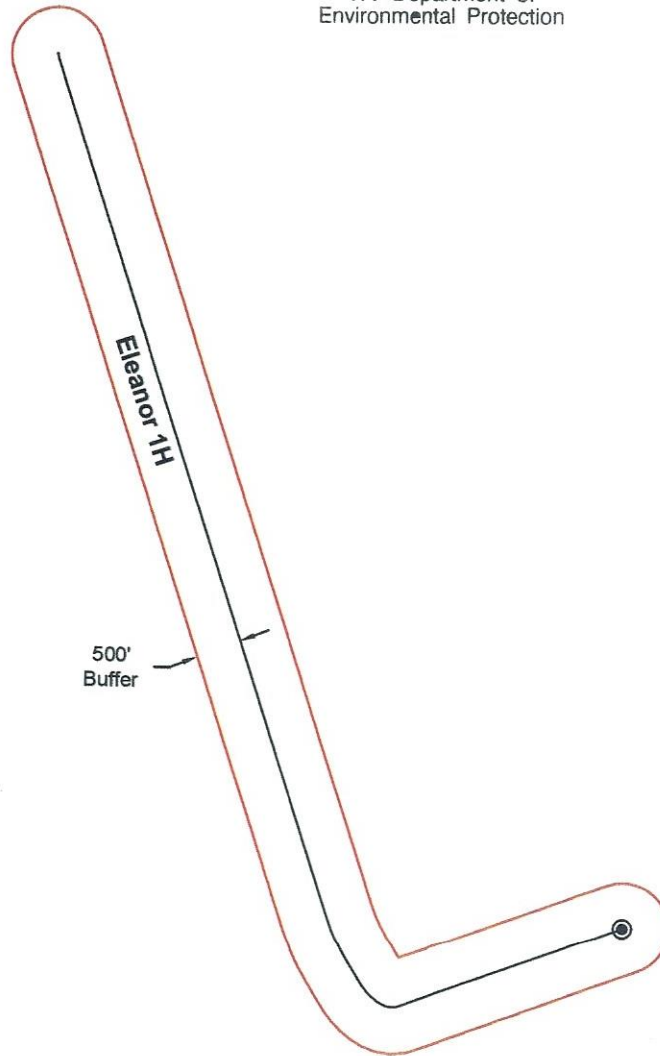

Bridgeport Office
Phone: (304) 848-5035
Fax: (304) 848-5037

172 Thompson Drive
Bridgeport, WV 26330

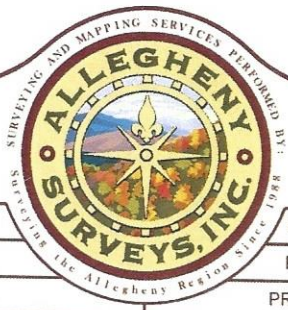

PARTY CHIEF: C. Lynch

RESEARCH: J. Miller

SURVEYED: Dec. 2016

FIELD CREW: C.L., K.M.

DRAWN BY: C. Robinson

PREPARED: June 13, 2025

PROJECT NO: 157-54-L-23

DRAWING NO: Eleanor 1H AOR



Scale: 1 inch = 2000 feet

Sheet 1 of 1

07/11/2025

Antero Resources
Well No. Eleanor 1H
BHL MOD
Antero Resources Corporation

Page
1 of 2




Legend


- Proposed gas well
- Monument, as noted
- Existing Well, as noted
- Digitized Well, as noted
- Creek or Drain
- Road
- Surface boundary (approx.)
- Interior surface tracts (approx.)

I, the undersigned, hereby certify that this plat is correct to the best of my knowledge and belief and shows all the information required by law and the rules issued and prescribed by the Department of Environmental Protection.

Bradley D. Miller
Bradley D. Miller, P.S. 2167

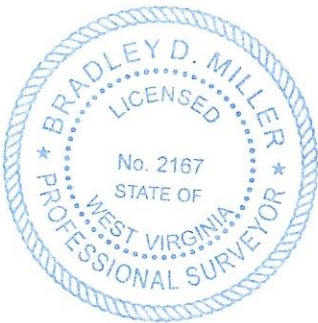

SEAL

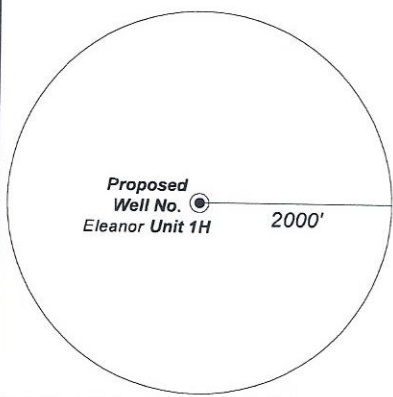

Note: No water wells were found within 2000' of proposed well. No occupied dwellings or buildings 2,500 square feet or larger used to house or shelter dairy cattle or poultry husbandry are located within 625' of the center of the well pad.

RECEIVED
Office of Oil and Gas
JUL 01 2025
WV Department of
Environmental Protection


STATE OF WEST VIRGINIA
DEPARTMENT OF ENVIRONMENTAL PROTECTION
OIL AND GAS DIVISION

DATE: June 18 2025
OPERATOR'S WELL NO. Eleanor Unit 1H
API WELL NO
47 - 095 - 02932
STATE COUNTY PERMIT

WELL TYPE: ☐ OIL ☒ GAS ☐ LIQUID INJECTION ☐ WASTE DISPOSAL
(IF GAS) PRODUCTION: ☐ STORAGE ☐ DEEP ☒ SHALLOW
LOCATION: ELEVATION: As-Built 1,092' WATERSHED: Outlet Middle Island Creek QUADRANGLE: Paden City
DISTRICT: Lincon COUNTY: Tyler
SURFACE OWNER: Robert F. Scardina & Rita K. Scardina ACREAGE: 25.00 07/11/2025
ROYALTY OWNER: Robert F. Scardina & Rita K. Scardina LEASE NO: ACREAGE: 25
PROPOSED WORK: ☐ DRILL ☐ CONVERT ☒ DRILL DEEPER ☐ FRACTURE OR STIMULATE ☐ PLUG OFF OLD FORMATION
☐ PERFORATE NEW FORMATION ☒ OTHER PHYSICAL CHANGE IN WELL (SPECIFY) BHL MOD
☐ PLUG AND ABANDON ☐ CLEAN OUT AND REPLUG TARGET FORMATION: Marcellus Shale ESTIMATED DEPTH: 6,700' TVD
21,000' MD

WELL OPERATOR: Antero Resources Corporation DESIGNATED AGENT: Conrad Baston
ADDRESS: 1615 Wynkoop Street ADDRESS: 535 White Oaks Blvd.
Denver, CO 80202 Bridgeport, WV 26330


	Bearing	Dist.
L1	S 35°00' W	1,146.7'
L2	S 04°26' E	1,290.8'
L3	S 87°55' E	1,555.3'
L4	N 63°38' E	1,192.9'
L5	S 78°10' W	2,915.9'

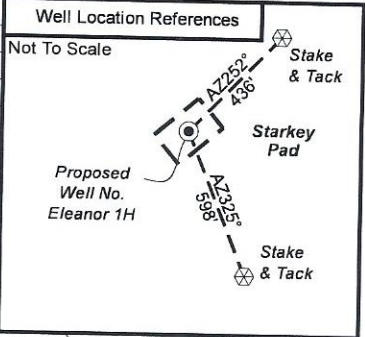


Top Hole
7.5' Spot

Notes
West Virginia Coordinate System
of 1927, North Zone
based upon Differential GPS Measurements.
Well No. Eleanor Unit 1H Top Hole coordinates are
N: 392,065.96' Latitude: 39°34'03.51"
E: 1,596,918.32' Longitude: 80°55'47.53"
Bottom Hole coordinates are
N: 401,464.17' Latitude: 39°35'37.06"
E: 1,590,669.86' Longitude: 80°57'09.99"
UTM Zone 17, NAD 1983
Top Hole Coordinates Bottom Hole Coordinates
N: 4,379,782.422m N: 4,382,613.818m
E: 506,038.651m E: 504,087.291m
Plat orientation and corner and well references
are based upon the grid north meridian.
Well location references are based upon the magnetic
meridian.

Notes:
Well No. Eleanor Unit 1H
UTM Zone 17, NAD 1927
N: 14,368,622.04'
E: 1,660,180.31'
Point of Entry Coordinates
N: 14,367,977.05'
E: 1,657,337.64'
Bottom Hole Coordinates
N: 14,377,911.46'
E: 1,653,778.00'

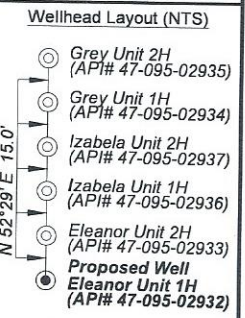

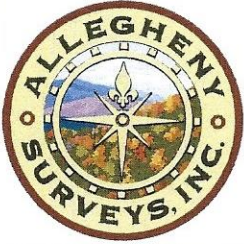



RECEIVED
Office of Oil and Gas

JUL 01 2025

WV Department of
Environmental Protection

Leases	
A	Paul Wissmach Glass Company
C	Albert Merton & Barbara Jo Mohrman
D	Golden Eagle Resources II, LLC
F	Henry P. Snyder, et al
G	Stanley E. Dennis & Edith L. Dennis, h/w
H	Michael J. Hough
I	John Stanley Starkey
J	Antero Minerals, LLC
K	OCTO Energy
L	Eagle Investments, LLC
N	Ralph Mikes or Dora Mikes, h/w
O	Virgil L. Cooper & Tracie J. Cooper
P	Virgil E. Cooper, et al
Q	Greenbrier Royalty Fund II, LLC
R	Karen Lynn Shreves
S	John L. Renner, II
T	William J. Patterson, Life Tenant, et al
U	Maxine Ankrom
W	Janice Eddy
X	Shirley Myers
Y	Moore Self Storage, North Carolina, LLC
AA	Robert F. & Rita K. Scardina
AB	BRC Appalachian Minerals I, LLC
AC	Robert F. & Rita K. Scardina, et ux
AD	Robert F. & Rita K. Scardina, et ux
AE	Robert F. & Rita K. Scardina, et ux
AF	Robert F. & Rita K. Scardina, et ux
AG	AMP IV, LP

ID	TM-Par	Owner	Bk/Pg	Acres
1	xx-xx	Owner	xx/xx	x.xx
2	3-157	Paul Wissmach Glass Co.	224/252	7.00
3	1-2	Albert Merton & Barbara Jo Mohrman	399/329	5.18
4	1-3	Albert Merton & Barbara Jo Mohrman	399/329	17.50
5	1-4	Haessly Hardwood Lumber Co.	290/457	166.20
6	1-21	Stanley E. & Edith L. Dennis	350/414	77.71
7	4-56	Stanley E. & Edith L. Dennis	394/61	11.75
8	4-57	Delmer D. & Louanna G. Hough	306/520	11.64
9	4-59	Jason & Lindsey Snider	395/344	7.00
10	4-60	Sharon Lee Ellison	WB44/190	7.00
11	4-61	Carl D. O'Neil	133/175	18.81
12	4-63	Eagle Hardwood Inc.	345/195	16.79
13	4-65.1	Carl D. O'Neil	WB36/381	13.26
14	4-82.2	Virgil L. & Tracie J. Cooper	333/220	4.46
15	4-82.4	Virgil L. & Tracie J. Cooper	444/521	13.00
16	4-58	Patrick & Shirley A. Lancaster	270/272	108.00
17	4-83	Karen Lynn Wright	358/404	1.00
18	4-85.1	Karen L. Cooper	262/48	0.75
19	4-85	Patrick & Shirley A. Lancaster	212/376	86.22
20	4-82	Virgil E. Cooper	199/41	10.90
21	4-82.1	Ricky & Barbara Keys	416/328	5.80
22	4-84	Virgil E. Cooper Jr. & Barbra J. Cooper	264/182	19.98
23	4-85.2	Samuel R. Gleseke & Erin N. Eakin	375/416	4.67
24	4-78.1	Earl Snider	220/11	6.63
25	4-78	Lesley J. Snider	220/13	6.83
26	4-76	Scott & Jeffery Grim	387/119	90.00
27	4-87	Janice M. Eddy & Michael D. Eddy	OR188/546	30.1
28	4-88	Janice M. Eddy & Michael D. Eddy	OR188/546	30.1
29	4-90.1	Gary B. & Melinda J. Lewis	473/1	47.33
30	4-91	Donna K. Johnston	184/133	54.06
31	8-12	Donna Kathy Johnston	184/133	86.89
32	8-14	Robert F. Scardina, et ux	320/646	72.79
33	5-9.4	Neil R. Stebbins	366/436	51.48
34	5-11	Robert F. Scardina, et ux	320/646	25.00
35	5-10	Robert F. Scardina, et ux	320/646	25.00
36	5-12	Robert F. Scardina, et ux	320/646	25.00

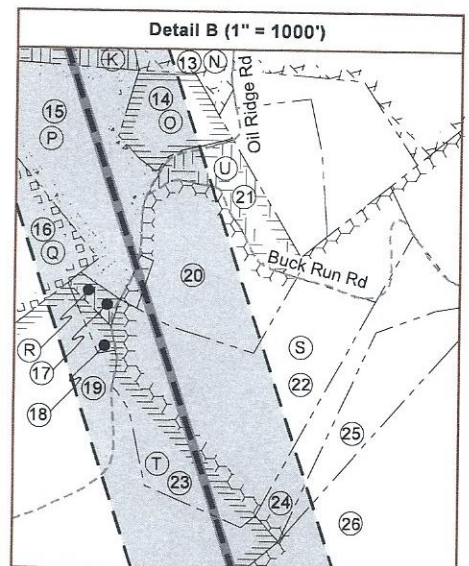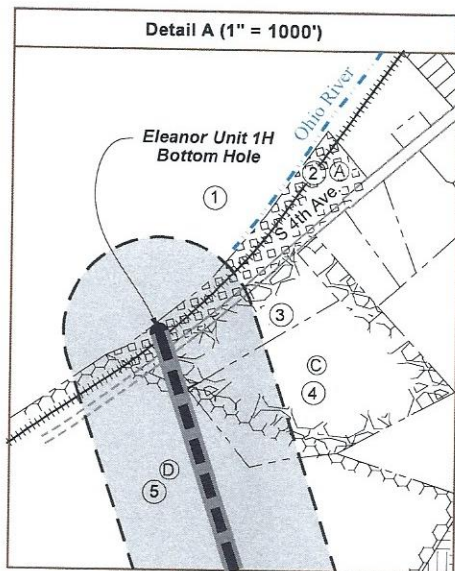

FILE NO: 157-54-L-23

DRAWING NO: Eleanor Unit 1H Well Plat

SCALE: 1" = 2000'

MINIMUM DEGREE OF ACCURACY:
Submeter

PROVEN SOURCE OF ELEVATION:
WVDOT, Harrisville, WV

STATE OF WEST VIRGINIA
DEPARTMENT OF ENVIRONMENTAL PROTECTION
OIL AND GAS DIVISION

DATE: June 18 2025

OPERATOR'S WELL NO. Eleanor Unit 1H

API WELL NO

47 - 095 - 02932
STATE COUNTY PERMIT

WELL TYPE: ☐ OIL ☒ GAS ☐ LIQUID INJECTION ☐ WASTE DISPOSAL
(IF GAS) PRODUCTION: ☐ STORAGE ☐ DEEP ☒ SHALLOW

LOCATION: ELEVATION: As-Built 1,092' WATERSHED: Outlet Middle Island Creek QUADRANGLE: Paden City

DISTRICT: Lincon

COUNTY: Tyler

SURFACE OWNER: Robert F. Scardina & Rita K. Scardina

ACREAGE: 25.00 07/11/2025

ROYALTY OWNER: Robert F. Scardina & Rita K. Scardina

LEASE NO: ACREAGE: 25

PROPOSED WORK: ☐ DRILL ☐ CONVERT ☒ DRILL DEEPER ☐ FRACTURE OR STIMULATE ☐ PLUG OFF OLD FORMATION
☐ PERFORATE NEW FORMATION ☒ OTHER PHYSICAL CHANGE IN WELL (SPECIFY) BHL MOD

☐ PLUG AND ABANDON ☐ CLEAN OUT AND REPLUG TARGET FORMATION: Marcellus Shale ESTIMATED DEPTH: 6,700' TVD
21,000' MD

WELL OPERATOR: Antero Resources Corporation

DESIGNATED AGENT: Conrad Baston

ADDRESS: 1615 Wynkoop Street
Denver, CO 80202

ADDRESS: 535 White Oaks Blvd.
Bridgeport, WV 26330