

RECEIVED
Office of Oil and Gas

JUN 26 2025


WV Department of
Environmental Protection

LEGEND

- ⊙ Proposed gas well
- ⊙ Existing Well, as noted
- ⊙ Digitized Well, as noted



The orientation of this survey
is Grid North, and its
coordinate base is the West
Virginia Coordinate System
of 1927, North Zone

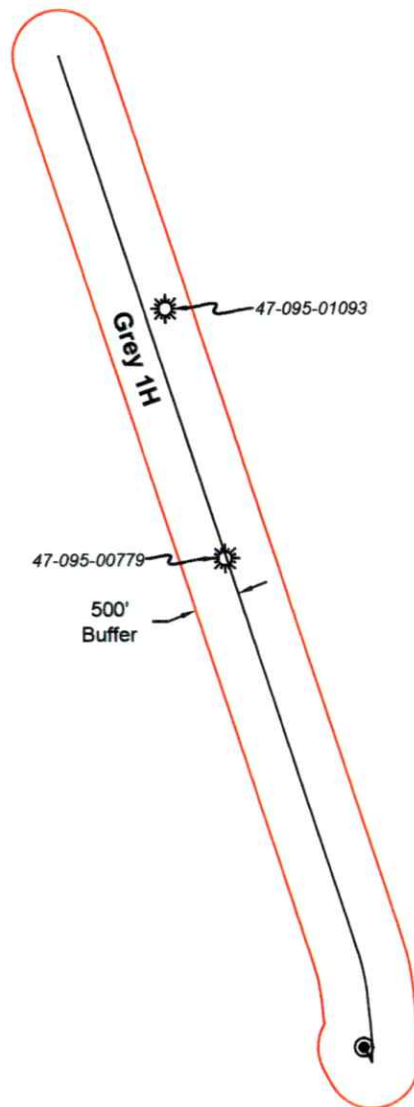

Bridgeport Office
Phone: (304) 848-5035
Fax: (304) 848-5037

172 Thompson Drive
Bridgeport, WV 26330



PARTY CHIEF: C. Lynch

DRAWN BY: C. Robinson

RESEARCH: J. Miller

PREPARED: June 13, 2025

SURVEYED: Dec. 2016

PROJECT NO: 156-54-L-23

FIELD CREW: C.L., K.M.

Sheet 1 of 1

DRAWING NO: Grey 1H AOR



Scale: 1 Inch = 2000 feet

07/04/2025

Page 1 of 3

Grey 1H
Bottom Hole

Legend

- Proposed
Well No. 10**
Grey Unit 1H

Wellhead Layout (NTS)

Proposed
Well No.
Grey Unit 1H

	<i>Bearing</i>	<i>Dist.</i>
L1	S 34°03' W	1,089.6'
L2	S 06°43' E	1,259.0'
L3	S 89°17' E	1,601.9'
L4	N 63°06' E	1,251.8'
L5	N 11°43' E	321.7'

Well Location References

Not To Scale

The diagram shows the proposed well location relative to the Starkey Pad and existing wells. The well is located at the intersection of two dashed lines representing well paths. One path is labeled 'AZ252° 430' and the other is labeled 'AZ305° 515'. The well is labeled 'Proposed Well No. Grey 1H'. The Starkey Pad is shown as a shaded area. Existing wells are marked with 'Stake & Tack' symbols.

I, the undersigned, hereby certify that this plat is correct to the best of my knowledge and belief and shows all the information required by law and the rules issued and prescribed by the Department of Environmental Protection.

Bradley D. Miller, P.S. 2167

A circular professional seal for J. Bradley D. Miller, a Licensed Professional Surveyor in the State of West Virginia. The seal features a rope-like outer border. Inside, the text "J. BRADLEY D. MILLER" is arched at the top, "LICENSED" is in the center, "No. 2167" is below it, "STATE OF" is below that, "WEST VIRGINIA" is arched at the bottom, and "PROFESSIONAL SURVEYOR" is arched on the right side. Two small stars are positioned on either side of "STATE OF".

REAL

STATE OF WEST VIRGINIA
DEPARTMENT OF ENVIRONMENTAL PROTECTION
OIL AND GAS DIVISION

DATE: June 13 2025

OPERATOR'S WELL NO. Grey Unit 1H

API WELL NO

47 - 095 - 02934
STATE COUNTY PERMIT

LOCATION: ELEVATION: As-Built: 1,092' WATERSHED: Outlet Middle Island Creek QUADRANGLE: Paden City

DISTRICT: Lincoln

COUNTY: Tyler 07/04/2025

SURFACE OWNER: Robert F. Scardina & Rita K. Scardina

ACREAGE: 25.00

ROYALTY OWNER: Robert F. Scardina & Rita K. Scardina

LEASE NO: ACREAGE: 25.00

PROPOSED WORK: ☐ DRILL ☐ CONVERT ☒ DRILL DEEPER ☐ FRACTURE OR STIMULATE ☐ PLUG OFF OLD FORMATION
☐ PERFORATE NEW FORMATION ☒ OTHER PHYSICAL CHANGE IN WELL (SPECIFY) BHL-MOD

☐ PLUG AND ABANDON ☐ CLEAN OUT AND REPLUG TARGET FORMATION: Marcellus Shale ESTIMATED DEPTH: 18,600' MD

WELL OPERATOR: Antero Resources Corporation

DESIGNATED AGENT: Conrad Baston

ADDRESS: 1615 Wynkoop Street


ADDRESS: 535 White Oaks Blvd.

Denver, CO 80202

Bridgeport, WV 26330



Detail 1 (1"=500')

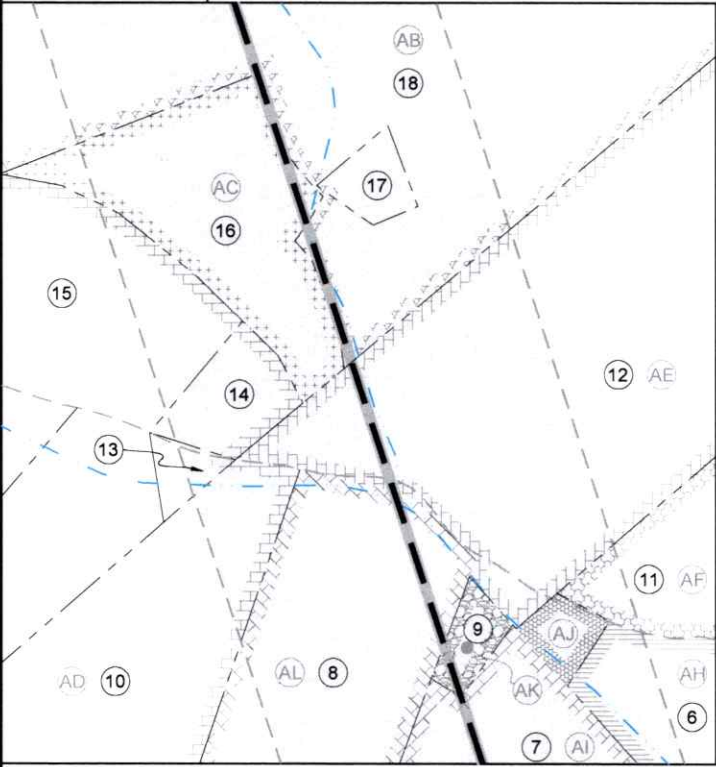


RECEIVED
Office of Oil and Gas

JUN 26 2025

WV Department of
Environmental Protection

Detail 2 (1"=500')

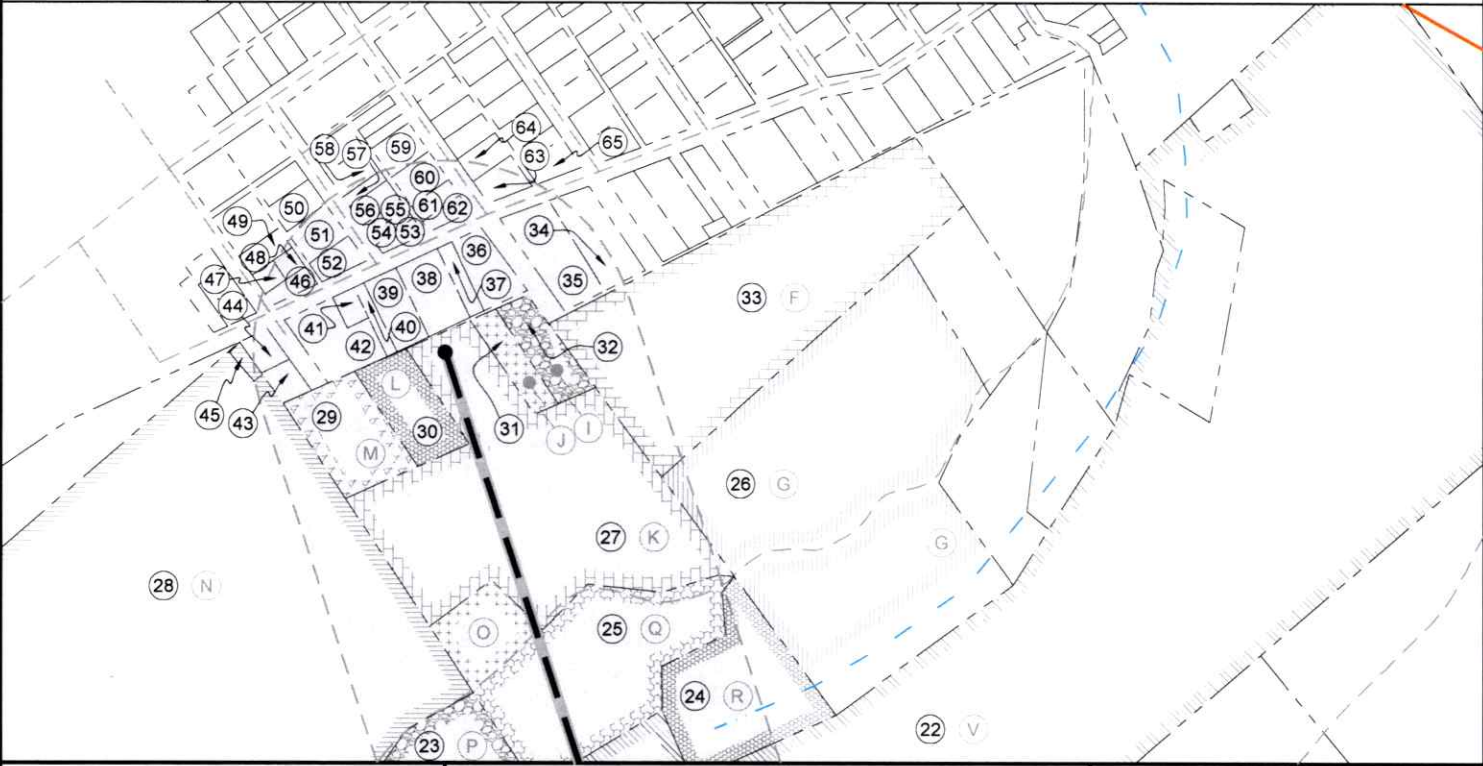

FILE NO: 156-54-L-23 DRAWING NO: Grey Unit 1H SCALE: 1" = 2000' MINIMUM DEGREE OF ACCURACY: Submeter PROVEN SOURCE OF ELEVATION: WVDOT, Harrisville, WV	STATE OF WEST VIRGINIA DEPARTMENT OF ENVIRONMENTAL PROTECTION OIL AND GAS DIVISION	DATE: June 13 2025 OPERATOR'S WELL NO. Grey Unit 1H API WELL NO 47 - 095 - 02934 STATE - COUNTY - PERMIT
WELL TYPE: ☐ OIL ☒ GAS ☐ LIQUID INJECTION ☐ WASTE DISPOSAL (IF GAS) PRODUCTION: ☐ STORAGE ☐ DEEP ☒ SHALLOW		
LOCATION: ELEVATION: As-Built: 1,092' WATERSHED: Outlet Middle Island Creek QUADRANGLE: Paden City		
DISTRICT: Lincoln COUNTY: Tyler 07/04/2025		
SURFACE OWNER: Robert F. Scardina & Rita K. Scardina ACREAGE: 25.00		
ROYALTY OWNER: Robert F. Scardina & Rita K. Scardina LEASE NO: ACREAGE: 25.00		
PROPOSED WORK: ☐ DRILL ☐ CONVERT ☒ DRILL DEEPER ☐ FRACTURE OR STIMULATE ☐ PLUG OFF OLD FORMATION ☐ PERFORATE NEW FORMATION ☒ OTHER PHYSICAL CHANGE IN WELL (SPECIFY) BHL-MOD 6,300' TVD		
☐ PLUG AND ABANDON ☐ CLEAN OUT AND REPLUG TARGET FORMATION: Marcellus Shale ESTIMATED DEPTH: 18,600' MD		
WELL OPERATOR: Antero Resources Corporation DESIGNATED AGENT: Conrad Baston		
ADDRESS: 1615 Wynkoop Street ADDRESS: 535 White Oaks Blvd. Denver, CO 80202 Bridgeport, WV 26330		

Antero Resources Well No. Grey 1H BHL-MOD Antero Resources Corporation		Page 3 of 3		ALLEGHENY SURVEYS, INC.	
RECEIVED Office of Oil and Gas JUN 26 2025 WV Department of Environmental Protection	
		Tyler County <table><tr><th>No.</th><th>TM / Par</th><th>Owner</th><th>Bk / Pg</th><th>Ac.</th></tr><tr><td>1</td><td>5 / 11</td><td>Robert F. & Rita K. Scardina</td><td>320 / 646</td><td>25.00</td></tr><tr><td>2</td><td>5 / 10</td><td>Robert F. & Rita K. Scardina</td><td>320 / 646</td><td>25.00</td></tr><tr><td>3</td><td>5 / 12</td><td>Robert F. & Rita K. Scardina</td><td>320 / 646</td><td>25.00</td></tr><tr><td>4</td><td>5 / 9.4</td><td>Neil R. Stebbins</td><td>366 / 436</td><td>51.48</td></tr><tr><td>5</td><td>5 / 9</td><td>Sally Anderson (L/E)</td><td>368 / 92</td><td>25.89</td></tr><tr><td>6</td><td>5 / 4</td><td>Ralph D. & Sophia Judge</td><td>306 / 681</td><td>60.77</td></tr><tr><td>7</td><td>5 / 2</td><td>Brian Clegg</td><td>OR2 / 648</td><td>19.44</td></tr><tr><td>8</td><td>4 / 70</td><td>Michael J. Eddy</td><td>352 / 129</td><td>19.00</td></tr><tr><td>9</td><td>5 / 2.2</td><td>Cheryl L. Hill</td><td>343 / 572</td><td>0.71</td></tr><tr><td>10</td><td>4 / 71</td><td>Darnell & Cindy Fulks</td><td>484 / 575</td><td>20.00</td></tr><tr><td>11</td><td>5 / 2.1</td><td>John Goode</td><td>OR28 / 720</td><td>27.52</td></tr><tr><td>12</td><td>5 / 1</td><td>Richard L. & Linda Tuttle</td><td>362 / 43</td><td>88.00</td></tr><tr><td>13</td><td>4 / 74.1</td><td>Darnell Fulks</td><td>273 / 615</td><td>1.00</td></tr><tr><td>14</td><td>4 / 74.2</td><td>Darnell & Cindy Fulks</td><td>484 / 575</td><td>1.66</td></tr><tr><td>15</td><td>4 / 74</td><td>Kevin W. Barnhart</td><td>OR11 / 18</td><td>12.64</td></tr><tr><td>16</td><td>4 / 69.2</td><td>Bryan J. & Martha J. Suter</td><td>282 / 50</td><td>5.88</td></tr><tr><td>17</td><td>4 / 69.1</td><td>Richard Tuttle</td><td>268 / 440</td><td>0.81</td></tr><tr><td>18</td><td>4 / 69</td><td>Richard L. & Linda Tuttle</td><td>362 / 43</td><td>87.48</td></tr><tr><td>19</td><td>4 / 67</td><td>Richard L. Wright, Jr., et al</td><td>408 / 24</td><td>71.41</td></tr><tr><td>20</td><td>1 / 7</td><td>Alice M. Bungard</td><td>270 / 220</td><td>86.83</td></tr><tr><td>21</td><td>1 / 7.1</td><td>Alice M. Bungard</td><td>320 / 603</td><td>3.25</td></tr><tr><td>22</td><td>1 / 21</td><td>Stanley E. & Edith L. Dennis</td><td>350 / 414</td><td>77.71</td></tr><tr><td>23</td><td>1 / 6.1</td><td>Charles M. & Rebecca Hayes</td><td>272 / 447</td><td>3.80</td></tr><tr><td>24</td><td>1 / 10</td><td>Jason W. & Lindsay S. Snider</td><td>381 / 517</td><td>3.00</td></tr><tr><td>25</td><td>1 / 6</td><td>Charles M. & Rebecca Hayes</td><td>272 / 262</td><td>3.62</td></tr><tr><td>26</td><td>1 / 15</td><td>G.R. & Patti R. Casteel</td><td>412 / 395</td><td>11.44</td></tr><tr><td>27</td><td>1 / 18</td><td>Eric S. & Tiffany Hayes</td><td>404 / 302</td><td>8.63</td></tr><tr><td>28</td><td>1 / 20.1</td><td>Stanley E. & Edith L. Dennis</td><td>350 / 414</td><td>49.97</td></tr><tr><td>29</td><td>1 / 19</td><td>Steven S. McFadden</td><td>350 / 700</td><td>1.25</td></tr><tr><td>30</td><td>1 / 25</td><td>Harold M. & Donna J. Harter</td><td>327 / 536</td><td>1.00</td></tr><tr><td>31</td><td>1 / 24</td><td>Richard L. Armstrong</td><td>373 / 204</td><td>0.50</td></tr><tr><td>32</td><td>1 / 17</td><td>Richard L. Wright, et al</td><td>FR7 / 115</td><td>0.50</td></tr><tr><td>33</td><td>1 / 16</td><td>Robert D. Wetzel</td><td>OR59 / 298</td><td>8.69</td></tr><tr><td>34</td><td>4 / 111</td><td>Joshua S. Amos</td><td>337 / 955</td><td>0.74</td></tr><tr><td>35</td><td>3 / 153</td><td>Robert D. Wetzel</td><td>OR59 / 298</td><td>0.86</td></tr><tr><td>36</td><td>3 / 152</td><td>Robert D. Wetzel</td><td>OR59 / 298</td><td>0.49</td></tr><tr><td>37</td><td>3 / 151</td><td>Harold M. & Donna J. Harter</td><td>605 / 819</td><td>0.19</td></tr><tr><td>38</td><td>3 / 150</td><td>Harold M. & Donna J. Harter</td><td>312 / 143</td><td>0.56</td></tr><tr><td>39</td><td>3 / 148</td><td>Harold M. & Donna J. Harter</td><td>327 / 536</td><td>0.42</td></tr><tr><td>40</td><td>3 / 146.3</td><td>Harold M. Harter</td><td>OR8 / 41</td><td>0.14</td></tr><tr><td>41</td><td>3 / 146.4</td><td>Steven S. McFadden</td><td>OR20 / 8</td><td>0.12</td></tr><tr><td>42</td><td>3 / 146</td><td>Steven S. McFadden</td><td>OR20 / 8</td><td>1.88</td></tr><tr><td>43</td><td>3 / 145</td><td>Dennis & Myra Meko</td><td>OR14 / 292</td><td>0.19</td></tr><tr><td>44</td><td>3 / 144</td><td>Julie A. Taylor</td><td>OR59 / 479</td><td>0.19</td></tr><tr><td>45</td><td>3 / 158</td><td>Julie A. Taylor</td><td>OR59 / 479</td><td>0.08</td></tr><tr><td>46</td><td>3 / 95</td><td>David F. & Carla F. Knoop</td><td>331 / 471</td><td>0.13</td></tr><tr><td>47</td><td>3 / 94</td><td>William B. & Josephine B. Shepherd (LE)</td><td>664 / 643</td><td>0.08</td></tr><tr><td>48</td><td>3 / 94.1</td><td>William B. & Josephine B. Shepherd (LE)</td><td>664 / 643</td><td>0.25</td></tr><tr><td>49</td><td>3 / 93</td><td>Jowill S. Shepherd & Michelle L. Grimm</td><td>355 / 56</td><td>0.17</td></tr><tr><td>50</td><td>3 / 97</td><td>Daniel H. & Karen A. Welch</td><td>324 / 138</td><td>0.22</td></tr><tr><td>51</td><td>3 / 99</td><td>Sanford Clegg, Jr.</td><td>176 / 31</td><td>0.28</td></tr><tr><td>52</td><td>3 / 101</td><td>Richard E. & Flora E. Gallagher</td><td>215 / 701</td><td>0.19</td></tr><tr><td>53</td><td>3 / 110</td><td>John M. Long</td><td>351 / 381</td><td>0.10</td></tr><tr><td>54</td><td>3 / 109</td><td>John M. Long</td><td>351 / 381</td><td>0.08</td></tr><tr><td>55</td><td>3 / 108</td><td>James B. & Patricia J. Means</td><td>306 / 189</td><td>0.08</td></tr><tr><td>56</td><td>3 / 106</td><td>James B. & Patricia J. Means</td><td>267 / 597</td><td>0.17</td></tr><tr><td>57</td><td>3 / 105</td><td>Michael J. & Amy S. Palmer</td><td>303 / 94</td><td>0.08</td></tr><tr><td>58</td><td>3 / 105.1</td><td>Franna M. Rose</td><td>358 / 810</td><td>0.21</td></tr><tr><td>59</td><td>3 / 113.2</td><td>Clay G. Morris & Mollie M. Baker</td><td>OR66 / 252</td><td>0.25</td></tr><tr><td>60</td><td>3 / 113.1</td><td>Jeremy P. Byers</td><td>OR134 / 558</td><td>0.25</td></tr><tr><td>61</td><td>3 / 114</td><td>Jeremy P. Byers</td><td>OR134 / 558</td><td>0.11</td></tr><tr><td>62</td><td>3 / 115</td><td>Tamela B. Dulaney</td><td>575 / 503</td><td>0.11</td></tr><tr><td>63</td><td>3 / 118</td><td>Stephen A. & Deborah L. Space</td><td>250 / 489</td><td>0.23</td></tr><tr><td>64</td><td>3 / 117.4</td><td>Keyonna R. Thompson & Lucus R. Houle</td><td>OR97 / 411</td><td>0.19</td></tr><tr><td>65</td><td>3 / 120.5</td><td>Dennis K. Grimes, et ux</td><td>262 / 194</td><td>0.22</td></tr></table>				No.	TM / Par	Owner	Bk / Pg	Ac.	1	5 / 11	Robert F. & Rita K. Scardina	320 / 646	25.00	2	5 / 10	Robert F. & Rita K. Scardina	320 / 646	25.00	3	5 / 12	Robert F. & Rita K. Scardina	320 / 646	25.00	4	5 / 9.4	Neil R. Stebbins	366 / 436	51.48	5	5 / 9	Sally Anderson (L/E)	368 / 92	25.89	6	5 / 4	Ralph D. & Sophia Judge	306 / 681	60.77	7	5 / 2	Brian Clegg	OR2 / 648	19.44	8	4 / 70	Michael J. Eddy	352 / 129	19.00	9	5 / 2.2	Cheryl L. Hill	343 / 572	0.71	10	4 / 71	Darnell & Cindy Fulks	484 / 575	20.00	11	5 / 2.1	John Goode	OR28 / 720	27.52	12	5 / 1	Richard L. & Linda Tuttle	362 / 43	88.00	13	4 / 74.1	Darnell Fulks	273 / 615	1.00	14	4 / 74.2	Darnell & Cindy Fulks	484 / 575	1.66	15	4 / 74	Kevin W. Barnhart	OR11 / 18	12.64	16	4 / 69.2	Bryan J. & Martha J. Suter	282 / 50	5.88	17	4 / 69.1	Richard Tuttle	268 / 440	0.81	18	4 / 69	Richard L. & Linda Tuttle	362 / 43	87.48	19	4 / 67	Richard L. Wright, Jr., et al	408 / 24	71.41	20	1 / 7	Alice M. Bungard	270 / 220	86.83	21	1 / 7.1	Alice M. Bungard	320 / 603	3.25	22	1 / 21	Stanley E. & Edith L. Dennis	350 / 414	77.71	23	1 / 6.1	Charles M. & Rebecca Hayes	272 / 447	3.80	24	1 / 10	Jason W. & Lindsay S. Snider	381 / 517	3.00	25	1 / 6	Charles M. & Rebecca Hayes	272 / 262	3.62	26	1 / 15	G.R. & Patti R. Casteel	412 / 395	11.44	27	1 / 18	Eric S. & Tiffany Hayes	404 / 302	8.63	28	1 / 20.1	Stanley E. & Edith L. Dennis	350 / 414	49.97	29	1 / 19	Steven S. McFadden	350 / 700	1.25	30	1 / 25	Harold M. & Donna J. Harter	327 / 536	1.00	31	1 / 24	Richard L. Armstrong	373 / 204	0.50	32	1 / 17	Richard L. Wright, et al	FR7 / 115	0.50	33	1 / 16	Robert D. Wetzel	OR59 / 298	8.69	34	4 / 111	Joshua S. Amos	337 / 955	0.74	35	3 / 153	Robert D. Wetzel	OR59 / 298	0.86	36	3 / 152	Robert D. Wetzel	OR59 / 298	0.49	37	3 / 151	Harold M. & Donna J. Harter	605 / 819	0.19	38	3 / 150	Harold M. & Donna J. Harter	312 / 143	0.56	39	3 / 148	Harold M. & Donna J. Harter	327 / 536	0.42	40	3 / 146.3	Harold M. Harter	OR8 / 41	0.14	41	3 / 146.4	Steven S. McFadden	OR20 / 8	0.12	42	3 / 146	Steven S. McFadden	OR20 / 8	1.88	43	3 / 145	Dennis & Myra Meko	OR14 / 292	0.19	44	3 / 144	Julie A. Taylor	OR59 / 479	0.19	45	3 / 158	Julie A. Taylor	OR59 / 479	0.08	46	3 / 95	David F. & Carla F. Knoop	331 / 471	0.13	47	3 / 94	William B. & Josephine B. Shepherd (LE)	664 / 643	0.08	48	3 / 94.1	William B. & Josephine B. Shepherd (LE)	664 / 643	0.25	49	3 / 93	Jowill S. Shepherd & Michelle L. Grimm	355 / 56	0.17	50	3 / 97	Daniel H. & Karen A. Welch	324 / 138	0.22	51	3 / 99	Sanford Clegg, Jr.	176 / 31	0.28	52	3 / 101	Richard E. & Flora E. Gallagher	215 / 701	0.19	53	3 / 110	John M. Long	351 / 381	0.10	54	3 / 109	John M. Long	351 / 381	0.08	55	3 / 108	James B. & Patricia J. Means	306 / 189	0.08	56	3 / 106	James B. & Patricia J. Means	267 / 597	0.17	57	3 / 105	Michael J. & Amy S. Palmer	303 / 94	0.08	58	3 / 105.1	Franna M. Rose	358 / 810	0.21	59	3 / 113.2	Clay G. Morris & Mollie M. Baker	OR66 / 252	0.25	60	3 / 113.1	Jeremy P. Byers	OR134 / 558	0.25	61	3 / 114	Jeremy P. Byers	OR134 / 558	0.11	62	3 / 115	Tamela B. Dulaney	575 / 503	0.11	63	3 / 118	Stephen A. & Deborah L. Space	250 / 489	0.23	64	3 / 117.4	Keyonna R. Thompson & Lucus R. Houle	OR97 / 411	0.19	65	3 / 120.5	Dennis K. Grimes, et ux	262 / 194	0.22
No.	TM / Par	Owner	Bk / Pg	Ac.	
1	5 / 11	Robert F. & Rita K. Scardina	320 / 646	25.00	
2	5 / 10	Robert F. & Rita K. Scardina	320 / 646	25.00	
3	5 / 12	Robert F. & Rita K. Scardina	320 / 646	25.00	
4	5 / 9.4	Neil R. Stebbins	366 / 436	51.48	
5	5 / 9	Sally Anderson (L/E)	368 / 92	25.89	
6	5 / 4	Ralph D. & Sophia Judge	306 / 681	60.77	
7	5 / 2	Brian Clegg	OR2 / 648	19.44	
8	4 / 70	Michael J. Eddy	352 / 129	19.00	
9	5 / 2.2	Cheryl L. Hill	343 / 572	0.71	
10	4 / 71	Darnell & Cindy Fulks	484 / 575	20.00	
11	5 / 2.1	John Goode	OR28 / 720	27.52	
12	5 / 1	Richard L. & Linda Tuttle	362 / 43	88.00	
13	4 / 74.1	Darnell Fulks	273 / 615	1.00	
14	4 / 74.2	Darnell & Cindy Fulks	484 / 575	1.66	
15	4 / 74	Kevin W. Barnhart	OR11 / 18	12.64	
16	4 / 69.2	Bryan J. & Martha J. Suter	282 / 50	5.88	
17	4 / 69.1	Richard Tuttle	268 / 440	0.81	
18	4 / 69	Richard L. & Linda Tuttle	362 / 43	87.48	
19	4 / 67	Richard L. Wright, Jr., et al	408 / 24	71.41	
20	1 / 7	Alice M. Bungard	270 / 220	86.83	
21	1 / 7.1	Alice M. Bungard	320 / 603	3.25	
22	1 / 21	Stanley E. & Edith L. Dennis	350 / 414	77.71	
23	1 / 6.1	Charles M. & Rebecca Hayes	272 / 447	3.80	
24	1 / 10	Jason W. & Lindsay S. Snider	381 / 517	3.00	
25	1 / 6	Charles M. & Rebecca Hayes	272 / 262	3.62	
26	1 / 15	G.R. & Patti R. Casteel	412 / 395	11.44	
27	1 / 18	Eric S. & Tiffany Hayes	404 / 302	8.63	
28	1 / 20.1	Stanley E. & Edith L. Dennis	350 / 414	49.97	
29	1 / 19	Steven S. McFadden	350 / 700	1.25	
30	1 / 25	Harold M. & Donna J. Harter	327 / 536	1.00	
31	1 / 24	Richard L. Armstrong	373 / 204	0.50	
32	1 / 17	Richard L. Wright, et al	FR7 / 115	0.50	
33	1 / 16	Robert D. Wetzel	OR59 / 298	8.69	
34	4 / 111	Joshua S. Amos	337 / 955	0.74	
35	3 / 153	Robert D. Wetzel	OR59 / 298	0.86	
36	3 / 152	Robert D. Wetzel	OR59 / 298	0.49	
37	3 / 151	Harold M. & Donna J. Harter	605 / 819	0.19	
38	3 / 150	Harold M. & Donna J. Harter	312 / 143	0.56	
39	3 / 148	Harold M. & Donna J. Harter	327 / 536	0.42	
40	3 / 146.3	Harold M. Harter	OR8 / 41	0.14	
41	3 / 146.4	Steven S. McFadden	OR20 / 8	0.12	
42	3 / 146	Steven S. McFadden	OR20 / 8	1.88	
43	3 / 145	Dennis & Myra Meko	OR14 / 292	0.19	
44	3 / 144	Julie A. Taylor	OR59 / 479	0.19	
45	3 / 158	Julie A. Taylor	OR59 / 479	0.08	
46	3 / 95	David F. & Carla F. Knoop	331 / 471	0.13	
47	3 / 94	William B. & Josephine B. Shepherd (LE)	664 / 643	0.08	
48	3 / 94.1	William B. & Josephine B. Shepherd (LE)	664 / 643	0.25	
49	3 / 93	Jowill S. Shepherd & Michelle L. Grimm	355 / 56	0.17	
50	3 / 97	Daniel H. & Karen A. Welch	324 / 138	0.22	
51	3 / 99	Sanford Clegg, Jr.	176 / 31	0.28	
52	3 / 101	Richard E. & Flora E. Gallagher	215 / 701	0.19	
53	3 / 110	John M. Long	351 / 381	0.10	
54	3 / 109	John M. Long	351 / 381	0.08	
55	3 / 108	James B. & Patricia J. Means	306 / 189	0.08	
56	3 / 106	James B. & Patricia J. Means	267 / 597	0.17	
57	3 / 105	Michael J. & Amy S. Palmer	303 / 94	0.08	
58	3 / 105.1	Franna M. Rose	358 / 810	0.21	
59	3 / 113.2	Clay G. Morris & Mollie M. Baker	OR66 / 252	0.25	
60	3 / 113.1	Jeremy P. Byers	OR134 / 558	0.25	
61	3 / 114	Jeremy P. Byers	OR134 / 558	0.11	
62	3 / 115	Tamela B. Dulaney	575 / 503	0.11	
63	3 / 118	Stephen A. & Deborah L. Space	250 / 489	0.23	
64	3 / 117.4	Keyonna R. Thompson & Lucus R. Houle	OR97 / 411	0.19	
65	3 / 120.5	Dennis K. Grimes, et ux	262 / 194	0.22	
Lease <table><tr><td>Tract F</td><td>Timothy O. Brown</td></tr><tr><td>Tract G</td><td>Sandra Casteel</td></tr><tr><td>Tract I</td><td>Dyeann Lemley, Life Estate & Dail Monica Sorsby, as Remainderman</td></tr><tr><td>Tract J</td><td>Richard L. Armstrong</td></tr><tr><td>Tract K</td><td>Eric Scott Hayes & Tiffany Hayes, hw</td></tr><tr><td>Tract L</td><td>Harold M. Harter & Donna J. Harter, JTWROS</td></tr><tr><td>Tract M</td><td>Travis D. Blake & Amy A. Geho-Blake, h/w, JTWROS</td></tr><tr><td>Tract N</td><td>Stanley E. & Edith L. Dennis, JTWROS</td></tr><tr><td>Tract O</td><td>Charles M. Hayes & Rebecca S. Hayes , JTWROS</td></tr><tr><td>Tract P</td><td>Charles M. Hayes & Rebecca S. Hayes , JTWROS</td></tr><tr><td>Tract Q</td><td>Charles M. Hayes & Rebecca S. Hayes , JTWROS</td></tr><tr><td>Tract R</td><td>Jason Welby Snider & Lindsay Shay Snider, hw</td></tr><tr><td>Tract V</td><td>Henry P. Snyder, et al</td></tr><tr><td>Tract Z</td><td>Aunix Energy, LLC</td></tr><tr><td>Tract AB</td><td>Richard & Linda Tuttle, h/w JTWROS</td></tr><tr><td>Tract AC</td><td>Martha Jean Suter & Bryan, JTWROS</td></tr><tr><td>Tract AD</td><td>John L. Renner, II</td></tr><tr><td>Tract AE</td><td>Richard & Linda Tuttle, h/w JTWROS</td></tr><tr><td>Tract AF</td><td>Edward L. Midcap</td></tr><tr><td>Tract AH</td><td>Ralph & Sophia Judge</td></tr><tr><td>Tract AI</td><td>Bounty Minerals, LLC.</td></tr><tr><td>Tract AJ</td><td>Bounty Minerals, LLC.</td></tr><tr><td>Tract AK</td><td>Cheryl L. Hill</td></tr><tr><td>Tract AL</td><td>Roger D. Jones</td></tr><tr><td>Tract AN</td><td>AMP IV, LP</td></tr><tr><td>Tract AP</td><td>Robert F. Scardina & Rita K. Scardina, h/w</td></tr><tr><td>Tract AQ</td><td>Robert F. Scardina & Rita K. Scardina, h/w</td></tr><tr><td>Tract AX</td><td>Robert F. & Rita K. Scardina</td></tr></table>		Tract F	Timothy O. Brown	Tract G	Sandra Casteel	Tract I	Dyeann Lemley, Life Estate & Dail Monica Sorsby, as Remainderman	Tract J	Richard L. Armstrong	Tract K	Eric Scott Hayes & Tiffany Hayes, hw	Tract L	Harold M. Harter & Donna J. Harter, JTWROS	Tract M	Travis D. Blake & Amy A. Geho-Blake, h/w, JTWROS	Tract N	Stanley E. & Edith L. Dennis, JTWROS	Tract O	Charles M. Hayes & Rebecca S. Hayes , JTWROS	Tract P	Charles M. Hayes & Rebecca S. Hayes , JTWROS	Tract Q	Charles M. Hayes & Rebecca S. Hayes , JTWROS	Tract R	Jason Welby Snider & Lindsay Shay Snider, hw	Tract V	Henry P. Snyder, et al	Tract Z	Aunix Energy, LLC	Tract AB	Richard & Linda Tuttle, h/w JTWROS	Tract AC	Martha Jean Suter & Bryan, JTWROS	Tract AD	John L. Renner, II	Tract AE	Richard & Linda Tuttle, h/w JTWROS	Tract AF	Edward L. Midcap	Tract AH	Ralph & Sophia Judge	Tract AI	Bounty Minerals, LLC.	Tract AJ	Bounty Minerals, LLC.	Tract AK	Cheryl L. Hill	Tract AL	Roger D. Jones	Tract AN	AMP IV, LP	Tract AP	Robert F. Scardina & Rita K. Scardina, h/w	Tract AQ	Robert F. Scardina & Rita K. Scardina, h/w	Tract AX	Robert F. & Rita K. Scardina	STATE OF WEST VIRGINIA DEPARTMENT OF ENVIRONMENTAL PROTECTION OIL AND GAS DIVISION	
Tract F	Timothy O. Brown	
Tract G	Sandra Casteel	
Tract I	Dyeann Lemley, Life Estate & Dail Monica Sorsby, as Remainderman	
Tract J	Richard L. Armstrong	
Tract K	Eric Scott Hayes & Tiffany Hayes, hw	
Tract L	Harold M. Harter & Donna J. Harter, JTWROS	
Tract M	Travis D. Blake & Amy A. Geho-Blake, h/w, JTWROS	
Tract N	Stanley E. & Edith L. Dennis, JTWROS	
Tract O	Charles M. Hayes & Rebecca S. Hayes , JTWROS	
Tract P	Charles M. Hayes & Rebecca S. Hayes , JTWROS	
Tract Q	Charles M. Hayes & Rebecca S. Hayes , JTWROS	
Tract R	Jason Welby Snider & Lindsay Shay Snider, hw	
Tract V	Henry P. Snyder, et al	
Tract Z	Aunix Energy, LLC	
Tract AB	Richard & Linda Tuttle, h/w JTWROS	
Tract AC	Martha Jean Suter & Bryan, JTWROS	
Tract AD	John L. Renner, II	
Tract AE	Richard & Linda Tuttle, h/w JTWROS	
Tract AF	Edward L. Midcap	
Tract AH	Ralph & Sophia Judge	
Tract AI	Bounty Minerals, LLC.	
Tract AJ	Bounty Minerals, LLC.	
Tract AK	Cheryl L. Hill	
Tract AL	Roger D. Jones	
Tract AN	AMP IV, LP	
Tract AP	Robert F. Scardina & Rita K. Scardina, h/w	
Tract AQ	Robert F. Scardina & Rita K. Scardina, h/w	
Tract AX	Robert F. & Rita K. Scardina	
FILE NO: 156-54-L-23 DRAWING NO: Grey Unit 1H SCALE: 1" = 2000' MINIMUM DEGREE OF ACCURACY: Submeter PROVEN SOURCE OF ELEVATION: WVDOT, Harrisville, WV		DATE: June 13 2025 OPERATOR'S WELL NO. Grey Unit 1H API WELL NO 47 - 095 - 02934 STATE COUNTY PERMIT	
WELL TYPE: ☐ OIL ☒ GAS ☐ LIQUID INJECTION ☐ WASTE DISPOSAL (IF GAS) PRODUCTION: ☐ STORAGE ☐ DEEP ☒ SHALLOW LOCATION: ELEVATION: As-Built: 1,092' WATERSHED: Outlet Middle Island Creek QUADRANGLE: Paden City DISTRICT: Lincoln COUNTY: Tyler 07/04/2025 SURFACE OWNER: Robert F. Scardina & Rita K. Scardina ACREAGE: 25.00 ROYALTY OWNER: Robert F. Scardina & Rita K. Scardina LEASE NO: ACREAGE: 25.00 PROPOSED WORK: ☐ DRILL ☐ CONVERT ☒ DRILL DEEPER ☐ FRACTURE OR STIMULATE ☐ PLUG OFF OLD FORMATION ☐ PERFORATE NEW FORMATION ☒ OTHER PHYSICAL CHANGE IN WELL (SPECIFY) BHL-MOD 6,300' TVD ☐ PLUG AND ABANDON ☐ CLEAN OUT AND REPLUG TARGET FORMATION: Marcellus Shale ESTIMATED DEPTH: 18,600' MD	
WELL OPERATOR: Antero Resources Corporation DESIGNATED AGENT: Conrad Baston ADDRESS: 1615 Wynkoop Street ADDRESS: 535 White Oaks Blvd. Denver, CO 80202 Bridgeport, WV 26330	