


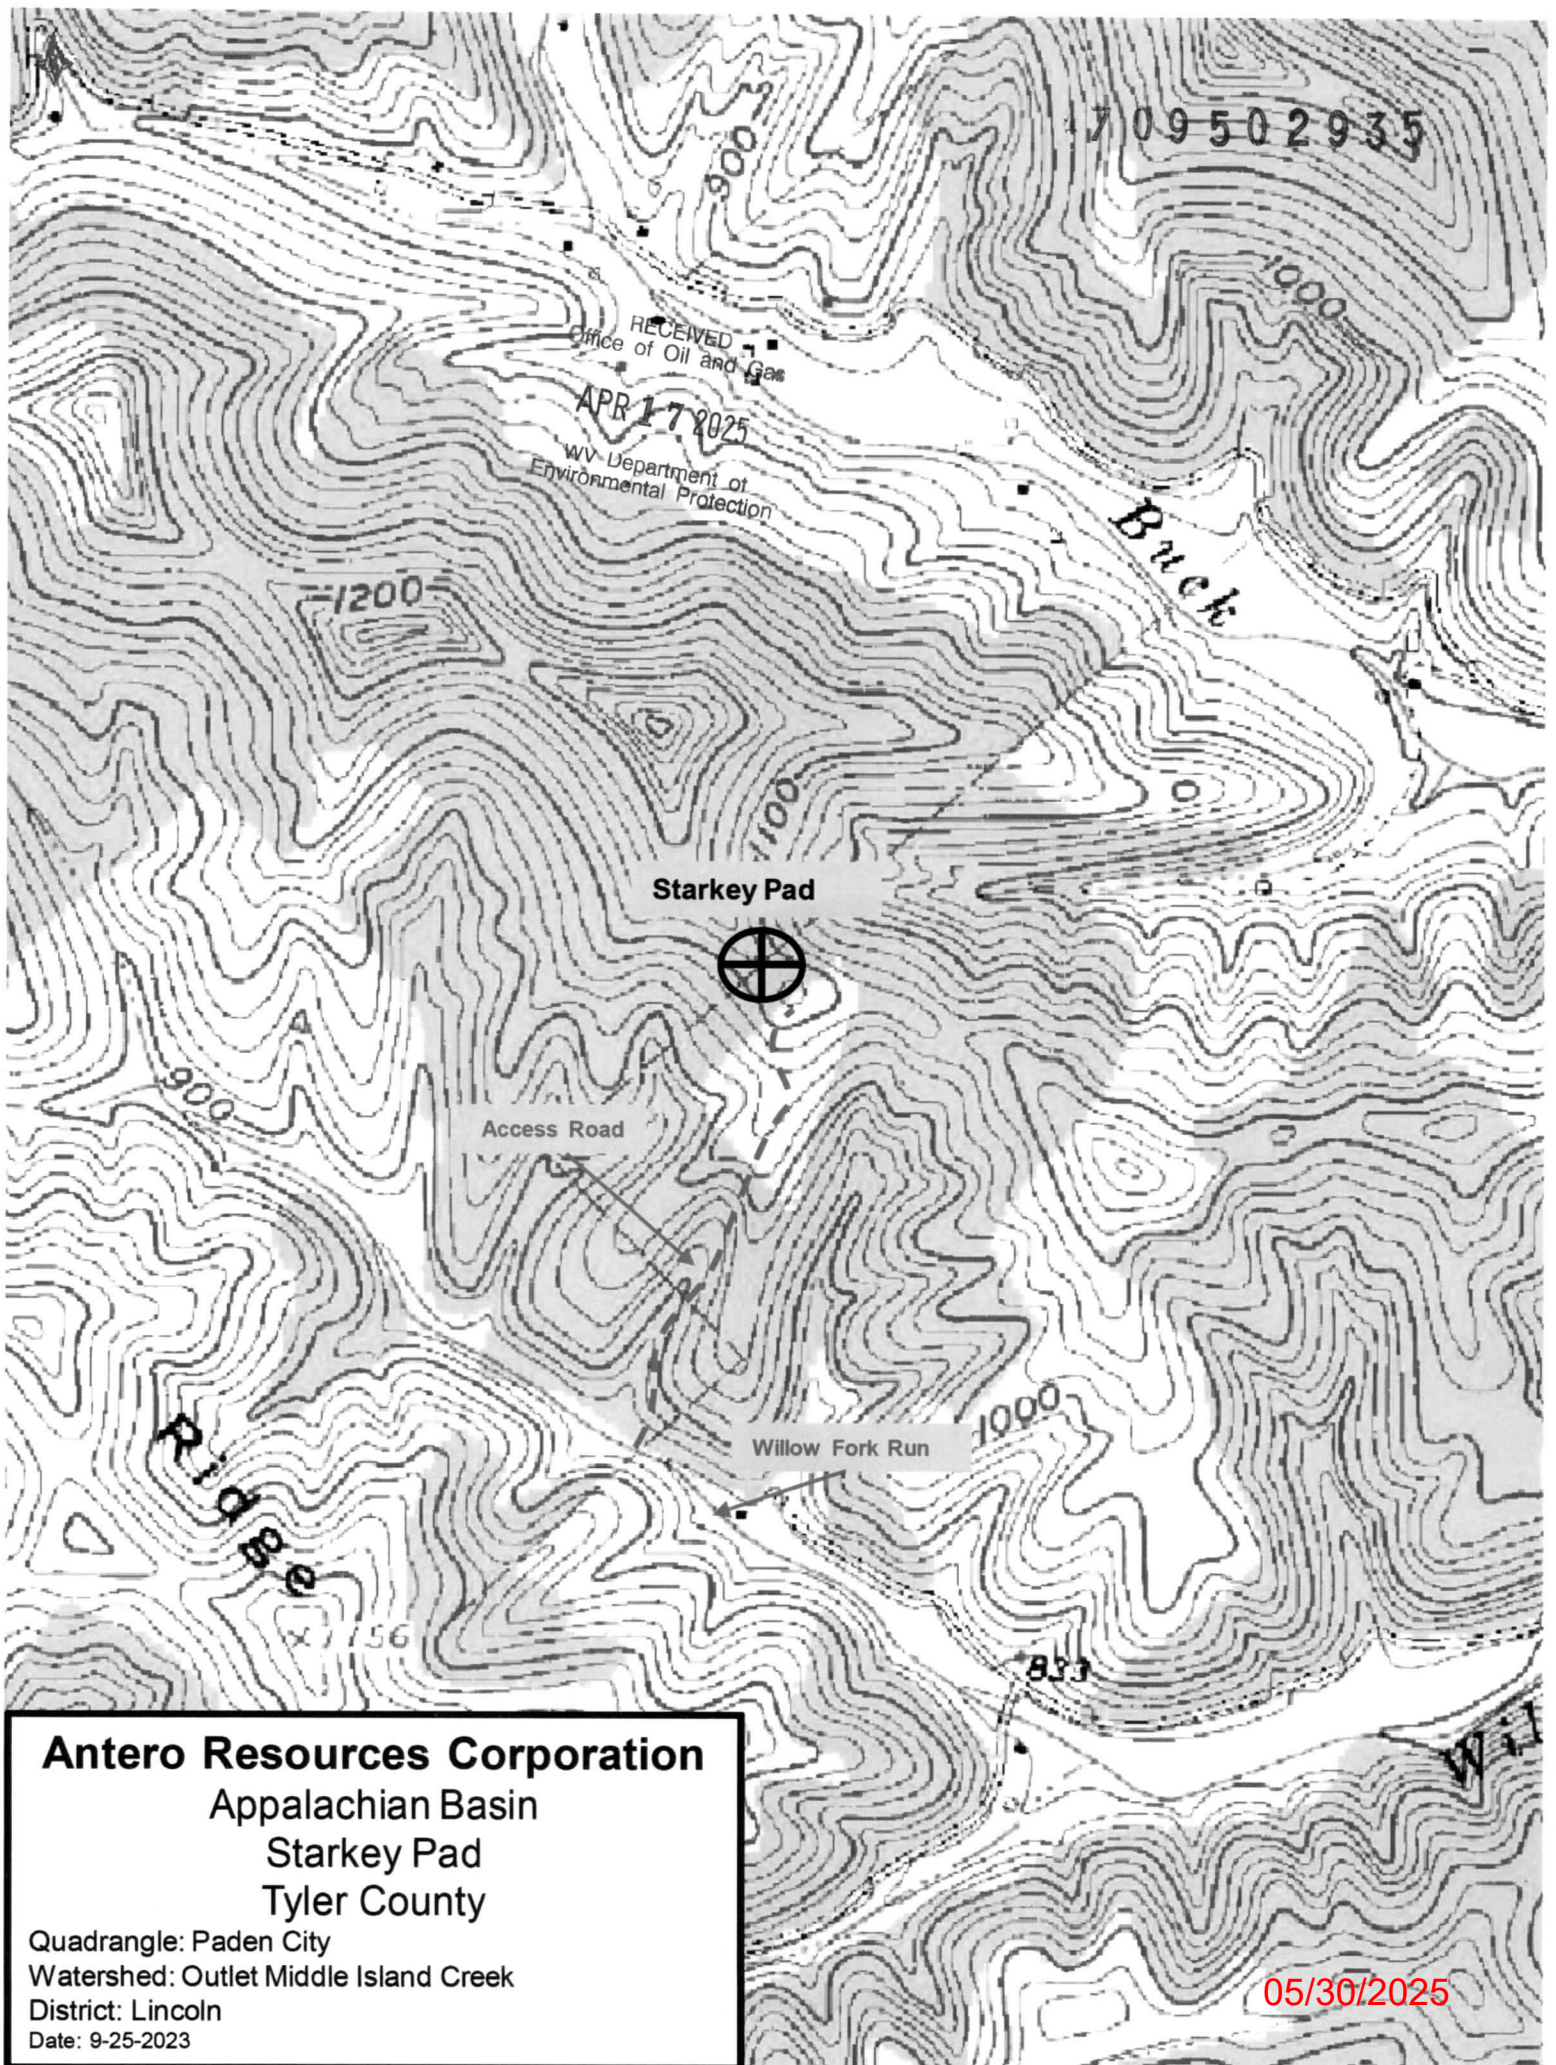

Antero Resources
Well No. Grey 2H



Antero Resources Corporation




- Legend
- Proposed gas well
 - Monument, as noted
 - Existing Well, as noted
 - Digitized Well, as noted
 - Creek or Drain
 - Road
 - Surface boundary (approx.)
 - Interior surface tracts (approx.)

I, the undersigned, hereby certify that this plat is correct to the best of my knowledge and belief and shows all the information required by law and the rules issued and prescribed by the Department of Environmental Protection.

Bradley D. Miller, P.S. 2167

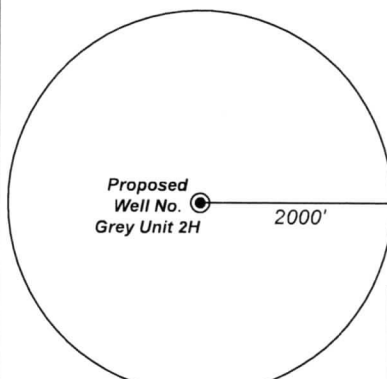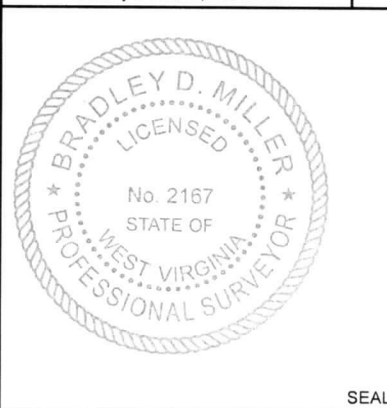

Note: No water wells were found within 2000' of proposed well. No occupied dwellings or buildings 2,500 square feet or larger used to house or shelter dairy cattle or poultry husbandry are located within 625' of the center of the well pad.

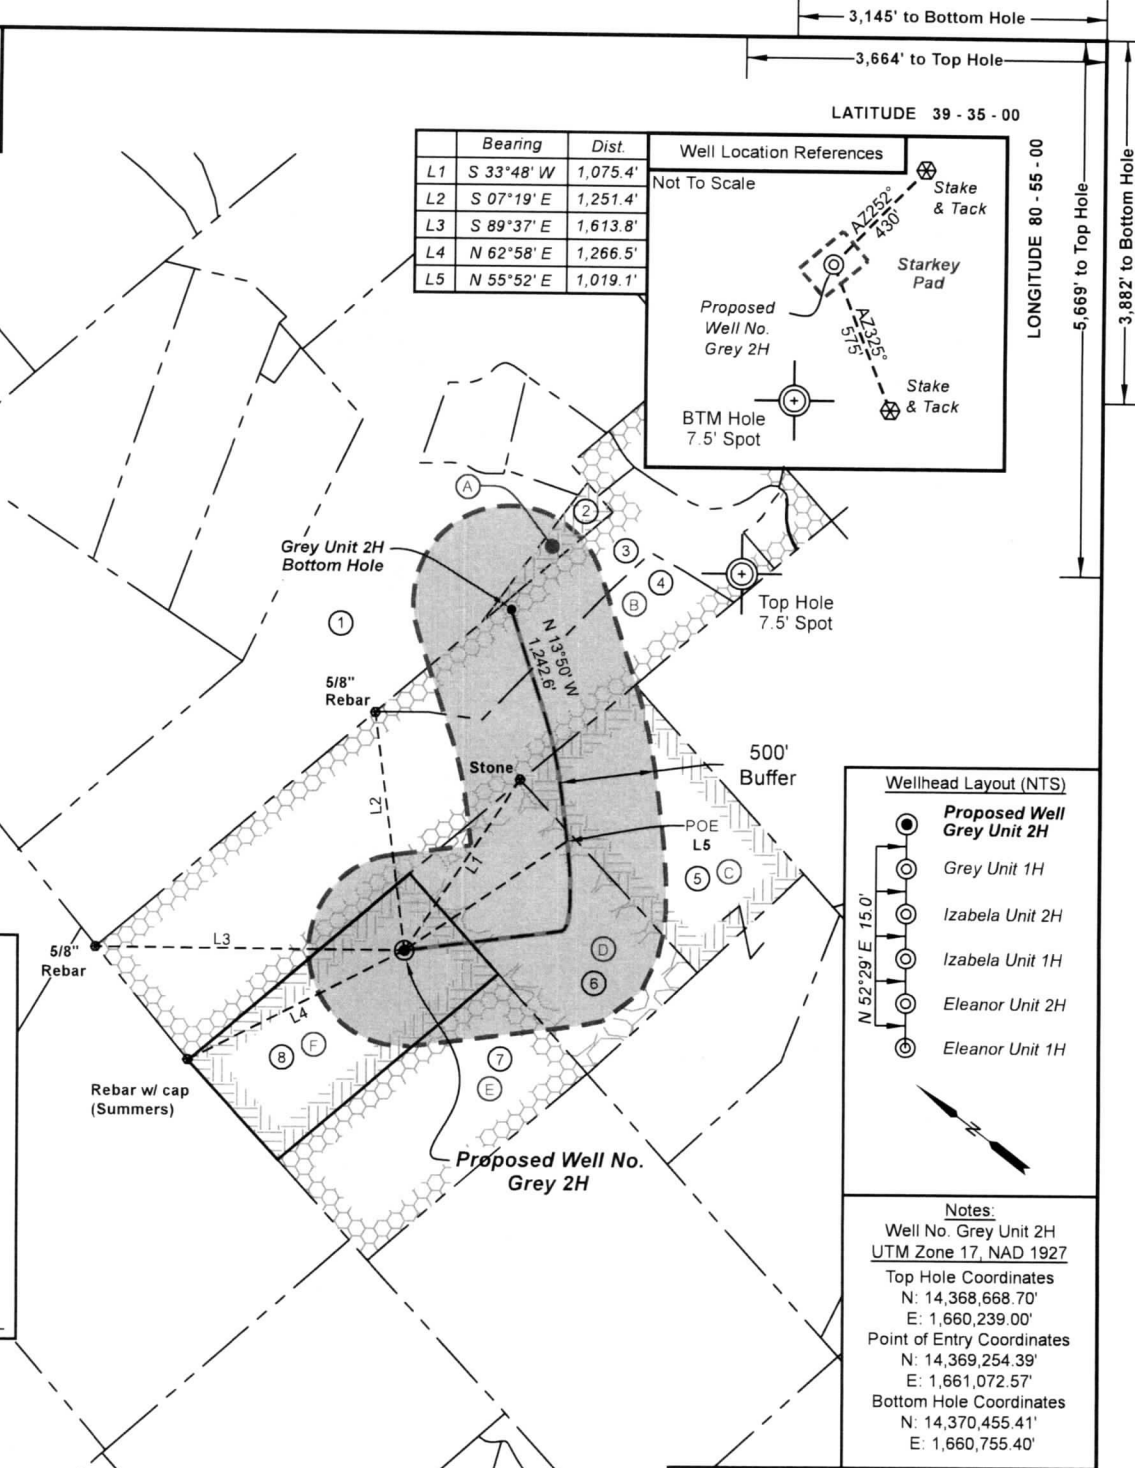

Leases				
A	Cindy Cusmano			
B	AMP IV LP			
C	Robert F. & Rita K. Scardina			
D	Robert F. & Rita K. Scardina			
E	Robert F. & Rita K. Scardina			
F	Robert F. & Rita K. Scardina			

ID	TM-Par	Owner	Bk/Pg	Acres
1	5 / 4	Ralph D. & Sophia Judge	306 / 681	60.77
2	5 / 6	Stephen D. & Pamela Lynn Hayes	368 / 92	2.11
3	5 / 9	Sally Anderson (Life Estate)	368 / 92	25.89
4	5 / 9.4	Neil R. Stebbins	366 / 436	51.48
5	5 / 13	Robert F. & Rita K. Scardina	320 / 646	46.00
6	5 / 12	Robert F. & Rita K. Scardina	320 / 646	25.00
7	5 / 10	Robert F. & Rita K. Scardina	320 / 646	25.00
8	5 / 11	Robert F. & Rita K. Scardina	320 / 646	25.00

Notes

West Virginia Coordinate System of 1927, North Zone based upon Differential GPS Measurements.

Well No. Grey Unit 2H Top Hole coordinates are

N: 392,111.64' Latitude: 39°34'03.97"

E: 1,596,977.80' Longitude: 80°55'46.78"

Bottom Hole coordinates are

N: 393,890.09' Latitude: 39°34'21.64"

E: 1,597,524.14' Longitude: 80°55'40.17"

UTM Zone 17, NAD 1983

Top Hole Coordinates Bottom Hole Coordinates

N: 4,379,796.642m N: 4,380,341.243m

E: 506,056.539m E: 506,213.953m

Plat orientation and corner and well references are based upon the grid north meridian.

Well location references are based upon the magnetic meridian.

FILE NO: 156-54-L-23

DRAWING NO: Grey Unit 2H Shorty

SCALE: 1" = 1000'

MINIMUM DEGREE OF ACCURACY: Submeter

PROVEN SOURCE OF ELEVATION: WVDOT, Harrisville, WV

STATE OF WEST VIRGINIA

DEPARTMENT OF ENVIRONMENTAL PROTECTION

OIL AND GAS DIVISION

DATE: April 11 20 25

OPERATOR'S WELL NO. Grey Unit 2H

API WELL NO

47 - 95 - 02935

STATE COUNTY PERMIT

WELL TYPE: ☐ OIL ☒ GAS ☐ LIQUID INJECTION ☐ WASTE DISPOSAL

(IF GAS) PRODUCTION: ☐ STORAGE ☐ DEEP ☒ SHALLOW

LOCATION: ELEVATION: As-Built 1,092' WATERSHED: Outlet Middle Island Creek QUADRANGLE: Paden City

DISTRICT: Lincoln COUNTY: Tyler

SURFACE OWNER: Robert F. Scardina & Rita K. Scardina ACREAGE: 25.00 05/30/2025

ROYALTY OWNER: Robert F. Scardina & Rita K. Scardina LEASE NO: ACREAGE: 25.00

PROPOSED WORK: ☒ DRILL ☐ CONVERT ☐ DRILL DEEPER ☒ FRACTURE OR STIMULATE ☐ PLUG OFF OLD FORMATION

☒ PERFORATE NEW FORMATION ☐ OTHER PHYSICAL CHANGE IN WELL (SPECIFY)

☐ PLUG AND ABANDON ☐ CLEAN OUT AND REPLUG TARGET FORMATION: Marcellus Shale ESTIMATED DEPTH: 6,700' TVD 10,000' MD

WELL OPERATOR: Antero Resources Corporation DESIGNATED AGENT: Conrad Baston

ADDRESS: 1615 Wynkoop Street ADDRESS: 535 White Oaks Blvd.

Denver, CO 80202 Bridgeport, WV 26330

Antero Resources
Well No. Grey 2H

Antero Resources Corporation




Legend

- Proposed gas well
- Monument, as noted
- Existing Well, as noted
- Digitized Well, as noted
- Creek or Drain
- Road
- Surface boundary (approx.)
- Interior surface tracts (approx.)

I, the undersigned, hereby certify that this plat is correct to the best of my knowledge and belief and shows all the information required by law and the rules issued and prescribed by the Department of Environmental Protection.

Bradley D. Miller, P.S. 2167

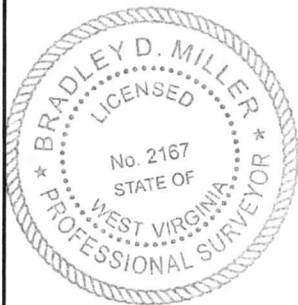

SEAL

Proposed Well No. Grey Unit 2H 2000'

Note: No water wells were found within 2000' of proposed well. No occupied dwellings or buildings 2,500 square feet or larger used to house or shelter dairy cattle or poultry husbandry are located within 625' of the center of the well pad.

ID	TM-Par	Owner	Bk/Pg	Acres
1	5 / 4	Ralph D. & Sophia Judge	306 / 681	60.77
2	5 / 6	Stephen D. & Pamela Lynn Hayes	368 / 92	2.11
3	5 / 9	Sally Anderson (Life Estate)	368 / 92	25.89
4	5 / 9.4	Neil R. Stebbins	366 / 436	51.48
5	5 / 13	Robert F. & Rita K. Scardina	320 / 646	46.00
6	5 / 12	Robert F. & Rita K. Scardina	320 / 646	25.00
7	5 / 10	Robert F. & Rita K. Scardina	320 / 646	25.00
8	5 / 11	Robert F. & Rita K. Scardina	320 / 646	25.00

Leases
A Cindy Cusmano
B AMP IV LP
C Robert F. & Rita K. Scardina
D Robert F. & Rita K. Scardina
E Robert F. & Rita K. Scardina
F Robert F. & Rita K. Scardina

Notes

West Virginia Coordinate System of 1927, North Zone based upon Differential GPS Measurements.

Well No. Grey Unit 2H Top Hole coordinates are N: 392,111.64' Latitude: 39°34'03.97" E: 1,596,977.80' Longitude: 80°55'46.78"

Bottom Hole coordinates are N: 393,890.09' Latitude: 39°34'21.64" E: 1,597,524.14' Longitude: 80°55'40.17"

UTM Zone 17, NAD 1983

Top Hole Coordinates Bottom Hole Coordinates N: 4,379,796.642m N: 4,380,341.243m E: 506,056.539m E: 506,213.953m

Plat orientation and corner and well references are based upon the grid north meridian.

Well location references are based upon the magnetic meridian.

FILE NO: 156-54-L-23

DRAWING NO: Grey Unit 2H Shorty

SCALE: 1" = 1000'

MINIMUM DEGREE OF ACCURACY: Submeter

PROVEN SOURCE OF ELEVATION: WVDOT, Harrisville, WV

STATE OF WEST VIRGINIA
DEPARTMENT OF ENVIRONMENTAL PROTECTION
OIL AND GAS DIVISION

DATE: April 11 20 25

OPERATOR'S WELL NO. Grey Unit 2H

API WELL NO

47 - 95 - 02935
STATE COUNTY PERMIT

WELL TYPE: ☐ OIL ☒ GAS ☐ LIQUID INJECTION ☐ WASTE DISPOSAL
(IF GAS) PRODUCTION: ☐ STORAGE ☐ DEEP ☒ SHALLOW

LOCATION: ELEVATION: As-Built 1,092' WATERSHED: Outlet Middle Island Creek QUADRANGLE: Paden City

DISTRICT: Lincoln COUNTY: Tyler

SURFACE OWNER: Robert F. Scardina & Rita K. Scardina ACREAGE: 25.00

ROYALTY OWNER: Robert F. Scardina & Rita K. Scardina LEASE NO: ACREAGE: 25.00

PROPOSED WORK: ☒ DRILL ☐ CONVERT ☐ DRILL DEEPER ☒ FRACTURE OR STIMULATE ☐ PLUG OFF OLD FORMATION
☒ PERFORATE NEW FORMATION ☐ OTHER PHYSICAL CHANGE IN WELL (SPECIFY)

☐ PLUG AND ABANDON ☐ CLEAN OUT AND REPLUG TARGET FORMATION: Marcellus Shale ESTIMATED DEPTH: 10,000' MD


WELL OPERATOR: Antero Resources Corporation

DESIGNATED AGENT: Conrad Baston

ADDRESS: 1615 Wynkoop Street
Denver, CO 80202

ADDRESS: 535 White Oaks Blvd.
Bridgeport, WV 26330

	Bearing	Dist.
L1	S 33°48' W	1,075.4'
L2	S 07°19' E	1,251.4'
L3	S 89°37' E	1,613.8'
L4	N 62°58' E	1,266.5'
L5	N 55°52' E	1,019.1'

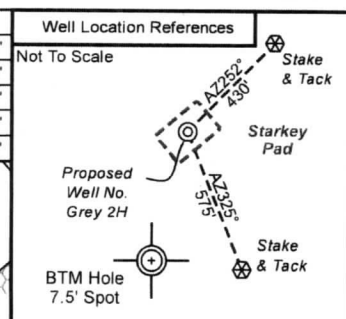

LATITUDE 39 - 35 - 00

LONGITUDE 80 - 55 - 00

Wellhead Layout (NTS)

- Proposed Well Grey Unit 2H
- Grey Unit 1H
- Izabela Unit 2H
- Izabela Unit 1H
- Eleanor Unit 2H
- Eleanor Unit 1H

Notes

Well No. Grey Unit 2H
UTM Zone 17, NAD 1927
Top Hole Coordinates
N: 14,368,668.70'
E: 1,660,239.00'
Point of Entry Coordinates
N: 14,369,254.39'
E: 1,661,072.57'
Bottom Hole Coordinates
N: 14,370,455.41'
E: 1,660,755.40'