


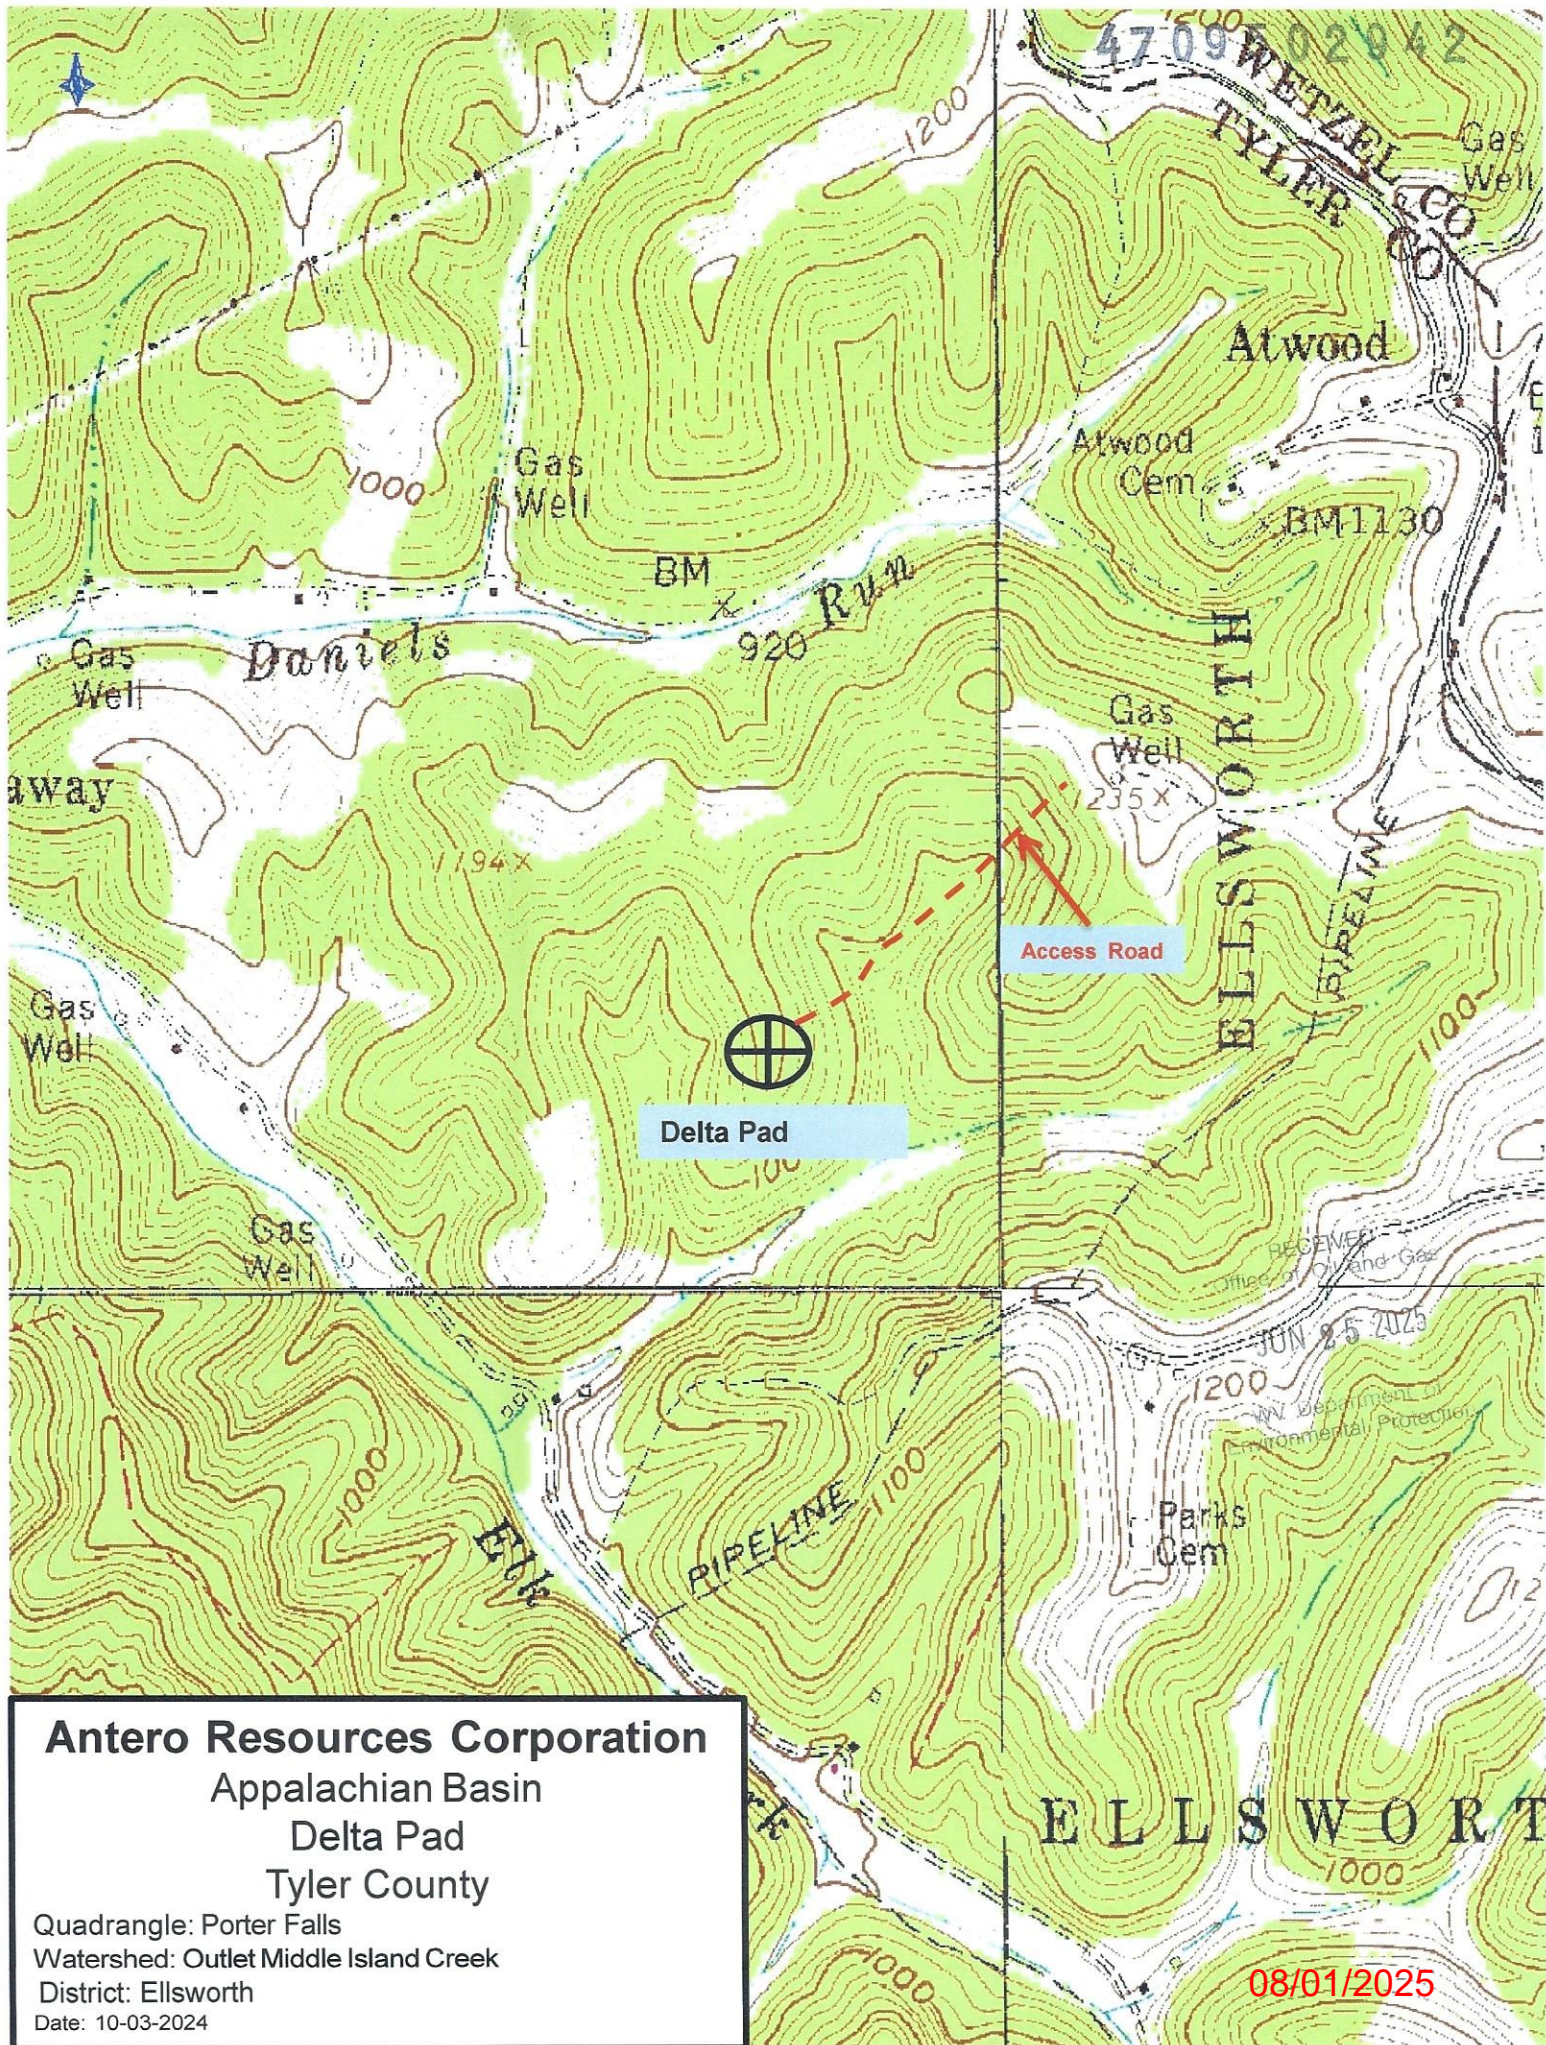

Antero Resources Corporation

Appalachian Basin

Delta Pad

Tyler County


Quadrangle: Porter Falls


Watershed: Outlet Middle Island Creek

District: Ellsworth

Date: 10-03-2024

08/01/2025

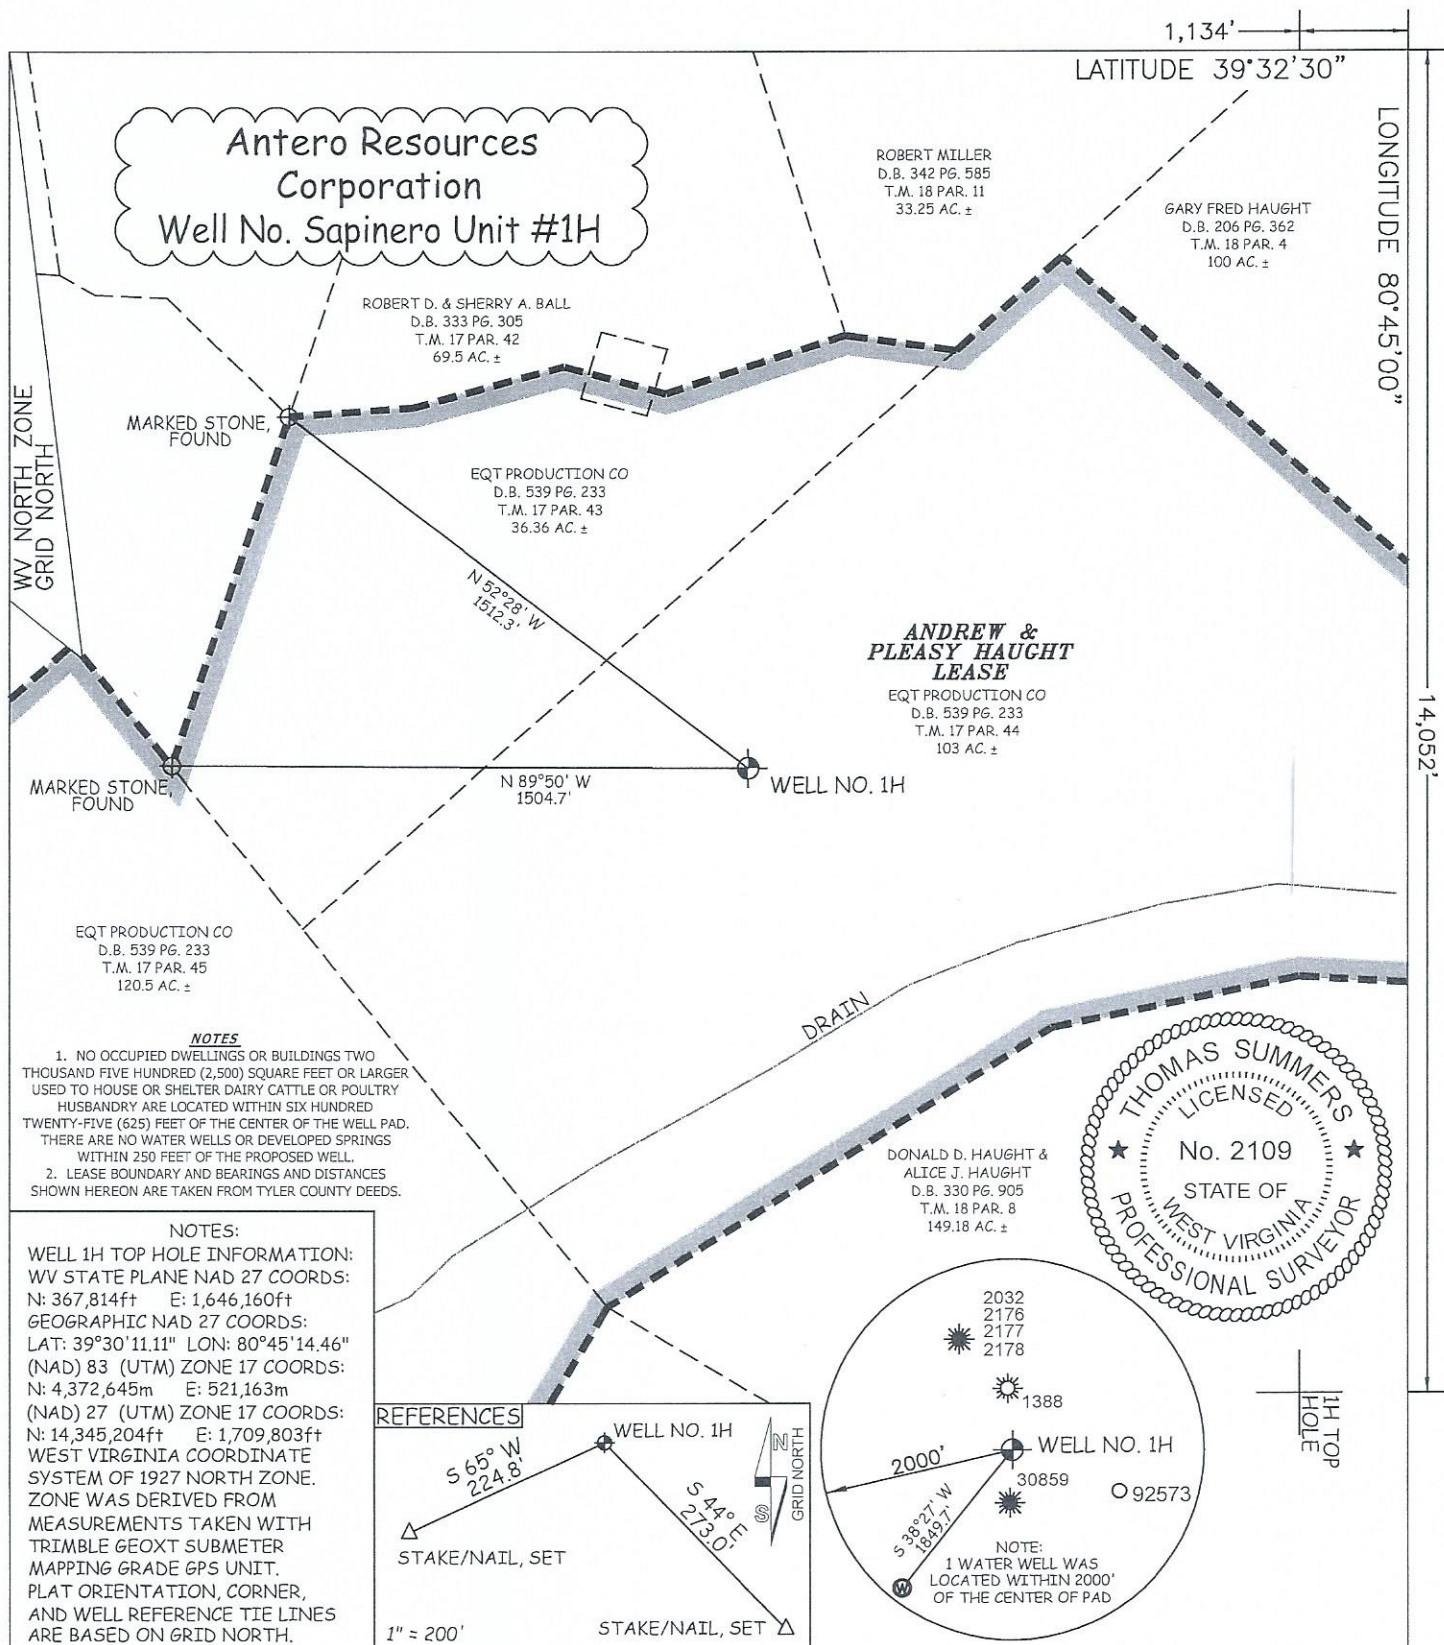

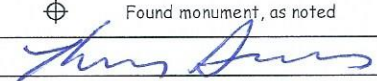JOB # 25-005WA DRAWING # SAPINERO1H SCALE 1" = 500' MINIMUM DEGREE OF ACCURACY SUBMETER PROVEN SOURCE OF ELEV. SUBMETER MAPPING GRADE GPS	I THE UNDERSIGNED, HEREBY CERTIFY THAT THIS PLAT IS CORRECT TO THE BEST OF MY KNOWLEDGE AND BELIEF AND SHOWS ALL THE INFORMATION REQUIRED BY LAW AND THE RULES ISSUED AND PERSCRIBED BY THE DEPARTMENT OF ENVIRONMENTAL PROTECTION.	LEGEND ----- Surface Owner Boundary Lines +/- ----- Adjoining Surface Tracts +/- ⊕ Found monument, as noted  THOMAS SUMMERS P.S. 2109 DATE 06/12/25 OPERATOR'S WELL# SAPINERO UNIT #1H API WELL # 47 - 095 - 02942 STATE COUNTY PERMIT
STATE OF WEST VIRGINIA DEPARTMENT OF ENERGY DIVISION OF OIL AND GAS	STATE OF WEST VIRGINIA, DIVISION OF ENVIRONMENTAL PROTECTION, OFFICE OF OIL AND GAS WILLOW LAND SURVEYING PLLC 266 HUSHERS RUN RD PENNSBORO WEST VIRGINIA 26415	COUNTY NAME PERMIT
WELL TYPE: OIL ☐ GAS ☒ LIQUID INJECTION ☐ (IF "GAS") PRODUCTION ☒ STORAGE ☐ DEEP ☐ LOCATION: ELEVATION PROPOSED 1,078.0' QUADRANGLE PORTER FALLS 7.5' SURFACE OWNER EQT PRODUCTION CO. OIL & GAS ROYALTY OWNER ANDREW & PLEASY HAUGHT PROPOSED WORK: DRILL ☒ CONVERT ☐ DRILL DEEPER ☐ REDRILL ☐ FRACTURE OR STIMULATE ☒ PLUG OFF OLD FORMATION ☐ PERFORATE NEW FORMATION ☒ OTHER PHYSICAL CHANGE IN WELL (SPECIFY) PLUG & ABANDON ☐ CLEAN OUT & REPLUG ☐ TARGET FORMATION MARCELLUS WELL OPERATOR ANTERO RESOURCES CORP. ADDRESS 1615 WYNKOOP STREET DENVER, CO 80202	WASTE DISPOSAL ☐ SHALLOW ☒ WATERSHED OUTLET MIDDLE ISLAND CREEK DISTRICT ELLSWORTH COUNTY TYLER ACREAGE 103 ACRES +/- LEASE ACREAGE 103 ACRES± ESTIMATED DEPTH 7,300' TVD 7,300' MD DESIGNATED AGENT CONRAD BASTON ADDRESS 535 WHITE OAK BLVD. BRIDGEPORT, WV 26330	08/01/2025