


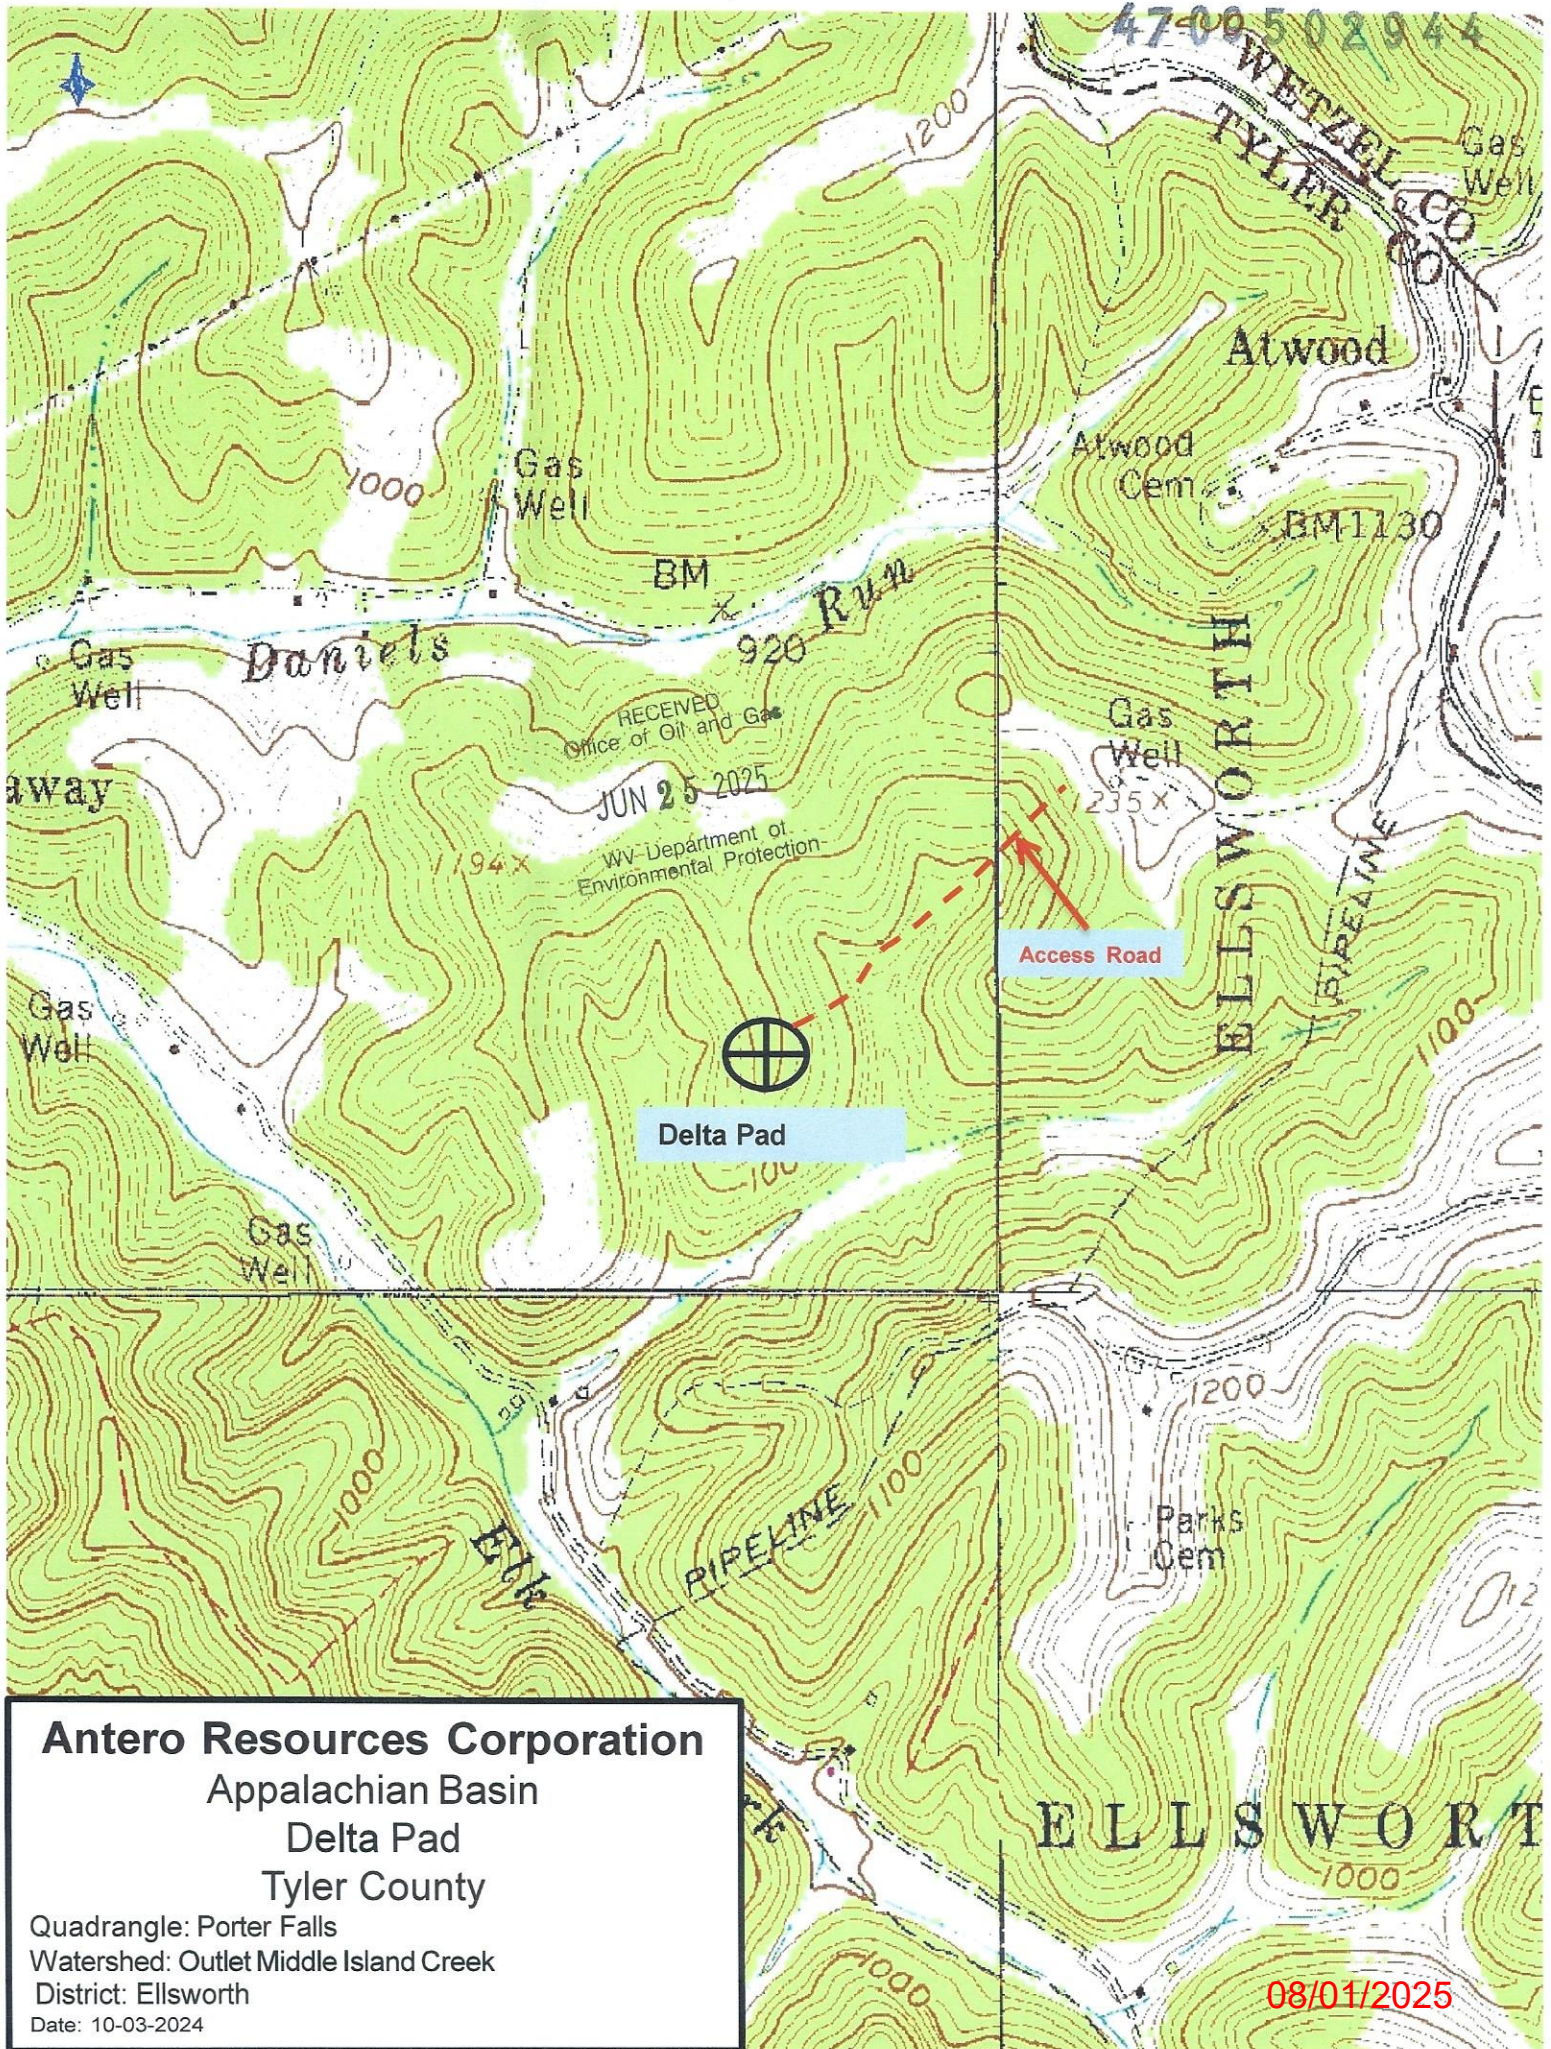

Antero Resources Corporation

Appalachian Basin

Delta Pad

Tyler County

Quadrangle: Porter Falls

Watershed: Outlet Middle Island Creek

District: Ellsworth

Date: 10-03-2024

08/01/2025

LATITUDE 39°32'30"

1,130'

LATITUDE 39°32'30"

1,014' TO BOTTOM HOLE

Antero Resources
Corporation
Well No. Sapinero #3H

Green District - Wetzel County	
17-40	Rodney & Cindy Adams
17-41	Robert & Sherry Ball
17-42	Robert & Sherry Ball
17-43	EQT Production Co.
17-44	EQT Production Co.
17-45	EQT Production Co.
17-47	John Bassett & Agnes Lewis
17-48	Jeremy Jury
18-4	Gary Fred Haight
18-5	Dana Straight & Vicki Glasscock
18-8	Bonald & Alice Haight
18-9	Courtney VanCamp
18-11	Robert Miller

NOTES:
WELL 3H TOP HOLE INFORMATION:
N: 367,785ft E: 1,646,163ft
LAT: 39°30'10.82" LON: 80°45'14.41"
BOTTOM HOLE INFORMATION:
N: 367,724ft E: 1,646,279ft
LAT: 39°30'10.24" LON: 80°45'12.93"
WEST VIRGINIA COORDINATE
SYSTEM OF 1927 NORTH ZONE.
ZONE WAS DERIVED FROM
MEASUREMENTS TAKEN WITH
TRIMBLE GEOXT SUBMETER
MAPPING GRADE GPS UNIT.
PLAT ORIENTATION, CORNER,
AND WELL REFERENCE TIE LINES
ARE BASED ON GRID NORTH.

(NAD) 83 (UTM) ZONE 17 COORDS:
WELL 3H TOP HOLE INFORMATION:
N: 4,372,636m E: 521,165m
BOTTOM HOLE INFORMATION:
N: 4,372,618m E: 521,200m

(NAD) 27 (UTM) ZONE 17 COORDS:
WELL 3H TOP HOLE INFORMATION:
N: 14,345,174ft E: 1,709,807ft
POINT OF ENTRY INFORMATION:
N: 14,345,588ft E: 1,709,760ft
BOTTOM HOLE INFORMATION:
N: 14,345,116ft E: 1,709,923ft

WV NORTH ZONE
GRID NORTH3H TOP
HOLE
3H BOTTOM



14,082'

LONGITUDE 80°45'00"


LONGITUDE 80°45'00"

LEASES

C ANDREW HAUGHT & PLEASY HAUGHT

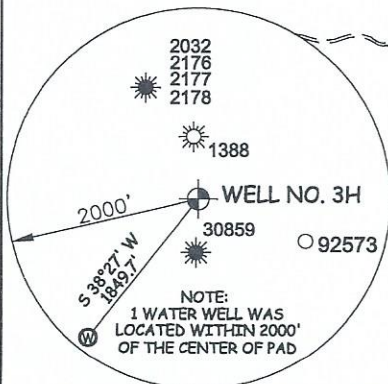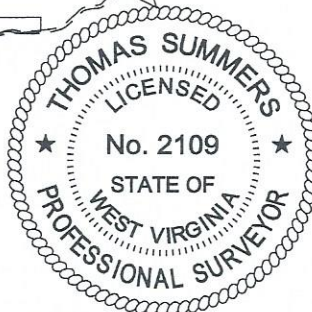

PAD LAYOUT	NOT TO SCALE
○ SAPINERO UNIT 1H	15'
○ SAPINERO UNIT 2H	15'
○ SAPINERO UNIT 3H	15'
○ SAPINERO UNIT 4H	15'
○ PARKS UNIT 1H	15'
○ PARKS UNIT 2H	15'
○ PARKS UNIT 3H	15'

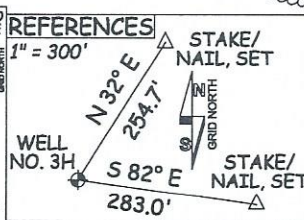

NOTES
1. NO OCCUPIED DWELLINGS OR BUILDINGS TWO THOUSAND FIVE HUNDRED (2,500) SQUARE FEET OR LARGER USED TO HOUSE OR SHELTER DAIRY CATTLE OR POULTRY HUSBANDRY ARE LOCATED WITHIN SIX HUNDRED TWENTY-FIVE (625) FEET OF THE CENTER OF THE WELL PAD. THERE ARE NO WATER WELLS OR DEVELOPED SPRINGS WITHIN 250 FEET OF THE PROPOSED WELL.
2. LEASE BOUNDARY AND BEARINGS AND DISTANCES SHOWN HEREON ARE TAKEN FROM TYLER COUNTY DEEDS.

I, THE UNDERSIGNED, HEREBY CERTIFY THAT THIS PLAT IS CORRECT TO THE BEST OF MY KNOWLEDGE AND BELIEF AND SHOWS ALL THE INFORMATION REQUIRED BY LAW AND THE RULES ISSUED AND PERSCRIBED BY THE DEPARTMENT OF ENVIRONMENTAL PROTECTION.



STATE OF WEST VIRGINIA, DIVISION
OF ENVIRONMENTAL PROTECTION,
OFFICE OF OIL AND GAS

WILLOW LAND SURVEYING PLLC
220 MASONIC AVE. PENNSBORO
WEST VIRGINIA 26415

JOB # 25-005WA
DRAWING # SAPINERO3HS
SCALE 1" = 2000'
MINIMUM DEGREE OF
ACCURACY SUBMETER
PROVEN SOURCE OF ELEV.
SUBMETER MAPPING GRADE GPS

STATE OF WEST VIRGINIA
DEPARTMENT OF ENERGY
DIVISION OF OIL AND GAS

LEGEND

— Surface Owner Boundary Lines +/-
— Adjoining Surface Tracts +/-
— Found monument, as noted

THOMAS SUMMERS P.S. 2109

DATE 05/12/25

OPERATOR'S WELL# SAPINERO UNIT #3H

WELL TYPE: OIL ___ GAS ☒ LIQUID INJECTION ___ WASTE DISPOSAL ___
(IF "GAS") PRODUCTION ☒ STORAGE ___ DEEP ___ SHALLOW ☒

LOCATION: ELEVATION PROPOSED - 1,078.0' WATERSHED OUTLET MIDDLE ISLAND CREEK 08/01/2025

QUADRANGLE PORTER FALLS 7.5' DISTRICT ELLSWORTH COUNTY TYLER

SURFACE OWNER EQT PRODUCTION CO. ACREAGE 103 ACRES +/-

OIL & GAS ROYALTY OWNER ANDREW & PLEASY HAUGHT LEASE ACREAGE 103 ACRES +/-

PROPOSED WORK: DRILL ☒ CONVERT ___ DRILL DEEPER ___ REDRILL ___ FRACTURE OR STIMULATE ☒

PLUG OFF OLD FORMATION ___ PERFORATE NEW FORMATION ☒ OTHER PHYSICAL CHANGE IN WELL

(SPECIFY) PLUG & ABANDON ___ CLEAN OUT & REPLUG ___

TARGET FORMATION MARCELLUS ESTIMATED DEPTH 7,300' TVD 9,800' MD

WELL OPERATOR ANTERO RESOURCES CORP. DESIGNATED AGENT CONRAD BASTON

ADDRESS 1615 WYNKOOP ST. ADDRESS 535 WHITE OAK BLVD.

DENVER, CO 80202

BRIDGEPORT, WV 26330