


Antero Resources
Well No. Burke 1H
BHL-MOD
Antero Resources Corporation

Page 3 of 3



ID	Lease
B	ATX Mineral Holdings, LLC
C	Betty Jean Reed
D	David E. Bowyer
E	Everett Max Rine
G	BRC Appalachian Minerals I, LLC
H	Greenbrier Royalty Fund II, LLC
I	William J. Patterson, et al
J	William J. Patterson, et al
K	William J. Patterson, et al
L	Master Mineral Holdings II, LP
M	AMFLO Enterprises, LLC
N	Michael D. Eddy
Q	Francis R. Gaiser
R	Jeffrey A. & Karen Jo Gaiser
S	Jack G. Gaiser Revocable Living Trust
T	James Earl Cooper
U	AMP Fund II, LP
V	Waco Oil & Gas Co., Inc.
W	BRC Appalachian Minerals I, LLC
Y	Raymond B. Heintzman & Eva J. Heintzman
Z	BRC Appalachian Minerals I, LLC
AA	Nevin Porter, et al
AC	Virginia A. Nalley
AD	John L. Hess

Wellhead Layout (NTS)

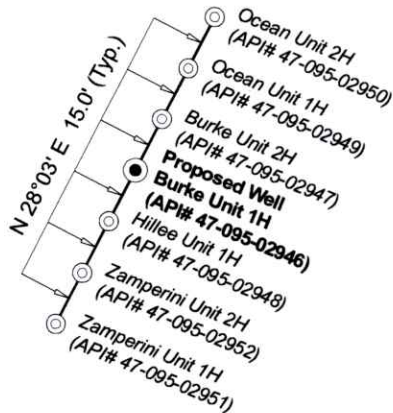

Legend

- Proposed gas well
- Well Reference, as noted
- Monument, as noted
- Existing Well, as noted
- Digitized Well, as noted
- Creek or Drain
- Existing road
- Surface boundary (approx.)
- State line (approx.)

Notes

West Virginia Coordinate System
of 1927, North Zone
based upon Differential GPS Measurements.
Well No. Burke Unit 1H Top Hole coordinates are
N: 387,127.07' Latitude: 39°33'13.86"
E: 1,591,601.06' Longitude: 80°56'54.41"
Bottom Hole coordinates are
N: 399,588.12' Latitude: 39°35'16.40"
E: 1,587,806.63' Longitude: 80°57'45.44"
UTM Zone 17, NAD 1983
Top Hole Coordinates Bottom Hole Coordinates
N: 4,378,250.665m N: 4,382,027.677m
E: 504,443.802m E: 503,224.519m
Plat orientation and corner and well references
are based upon the grid north meridian.
Well location references are based upon the magnetic
meridian.

Notes:

Well No. Burke Unit 1H
UTM Zone 17, NAD 1927
Top Hole Coordinates
N: 14,363,596.78'
E: 1,654,948.03'
Point of Entry Coordinates
N: 14,363,858.67'
E: 1,655,046.50'
Bottom Hole Coordinates
N: 14,375,988.52'
E: 1,650,947.45'

Tyler County

No.	TM / Par	Owner	Bk / Pg	Ac.
1	1 / 1	United States of America	288 / 119	111.00
2	1 / 5	David & Randi Glendening	625 / 84	4.07
3	1 / 26.1	Larry R. & Kim M. Henthorn	605 / 407	0.37
4	1 / 26	Betty J. Reed	W39 / 498	1.36
5	4 / 53	Ronald A. & Betty J. Reed	214 / 417	51.77
6	4 / 52	Ronald A. & Betty J. Reed	W39 / 384	35.20
7	4 / 53.2	Danny Stewart & Everett M. Rine	323 / 674	7.90
8	4 / 38	Dorothy L. Stewart	562 / 573	59.52
9	4 / 39	Matthew C. & Kelly Stewart	631 / 298	205.17
10	4 / 58	Patrick & Shirley Lancaster	270 / 272	108.48
11	4 / 36	Danny G. & Dorothy L. Stewart	312 / 121	1.46
12	4 / 37	Dorothy Stewart	563 / 318	64.56
13	4 / 34	Dorothy L. Stewart (LE)	562 / 573	64.56
14	4 / 35	Dorothy Stewart	W17 / 50	4.00
15	4 / 30	Daniel C. & Nicki D. Stewart	547 / 140	9.00
16	4 / 33	Joyce A. Owen	W86 / 407	42.00
17	4 / 85	Patrick & Shirley A. Lancaster	212 / 376	86.22
18	4 / 29	Michael D. Eddy	OR 210 / 344	9.60
19	4 / 28	Janice M. & Michael D. Eddy	OR 188 / 546	15.40
20	4 / 27	Frances R. Gaiser	W23 / 29	31.50
21	4 / 98	Friendly Public Service District	320 / 335	0.02
22	4 / 86	Janice M. & Michael D. Eddy	OR 188 / 546	29.12
23	4 / 25	The Jack G. Gaiser Revocable Trust, dated December 30, 2015, et al	OR 312 / 451	5.16
24	4 / 26	The Jack G. Gaiser Revocable Trust, dated December 30, 2015, et al	OR 312 / 451	0.47
25	4 / 103	Trad A. Dill	594 / 323	17.04
26	4 / 105	Danny G. & Susan M. Gilbert	402 / 202	5.79
27	4 / 100	David & Patricia Willey	OR 350 / 627	3.29
28	4 / 101	Jessie L. & Angela S. Sandy	376 / 648	2.61
29	4 / 106	Frank Brogden, et al	593 / 315	14.68
30	4 / 107	Bruce M. Edmonds	349 / 334	11.61
31	8 / 11.2	Frank & Sherry Brogden	367 / 657	14.82
32	4 / 102	Elizabeth A. Davis	331 / 465	6.42
33	8 / 7.3	Michael P. Wells	OR 291 / 170	63.00
34	8 / 10	Camille Mace	418 / 768	32.47
35	8 / 10.2	Curtis & Sarah Tallman	418 / 774	20.04
36	8 / 11	Robert T. Stevenson	357 / 190	27.05
37	8 / 11.1	Camille Mace	418 / 768	7.18
38	8 / 21	Clay W. & Delphine E. Shinn	OR 61 / 786	35.51
39	8 / 10.1	Curtis & Sarah Tallman	418 / 772	6.99
40	8 / 19	Olive Branch Animal Rescue & Refuge, Inc.	OR 312 / 564	173.48
41	8 / 39	Antero Midstream, LLC	OR 218 / 520	70.65
42	8 / 41	David E. & Ila G. Kyle	272 / 189	118.10
43	8 / 21.2	Antero Resources Corp.	OR 296 / 494	52.51

FILE NO: 162-54-L-23

DRAWING NO: Burke Unit 1H Well Plat

SCALE: 1" = 2000'

MINIMUM DEGREE OF ACCURACY:
Submeter

PROVEN SOURCE OF ELEVATION:
WVDOT, Harrisville, WV

STATE OF WEST VIRGINIA
DEPARTMENT OF ENVIRONMENTAL PROTECTION
OIL AND GAS DIVISION

DATE: October 8 20 25

OPERATOR'S WELL NO. Burke Unit 1H

API WELL NO

47 - 095 - 02946
STATE COUNTY PERMIT

WELL TYPE: ☐ OIL ☒ GAS ☐ LIQUID INJECTION ☐ WASTE DISPOSAL
(IF GAS) PRODUCTION: ☐ STORAGE ☐ DEEP ☒ SHALLOW

LOCATION: ELEVATION: As-Built 1,036' WATERSHED: Outlet Middle Island Creek QUADRANGLE: Paden City

DISTRICT: Lincoln

SURFACE OWNER: Antero Resources Corp

COUNTY: Tyler

ACREAGE: 52.51 11/07/2025

ROYALTY OWNER: Raymond B. Heintzman & Eva J. Heintzman LEASE NO: ACREAGE: 52.51

PROPOSED WORK: ☐ DRILL ☐ CONVERT ☒ DRILL DEEPER ☒ FRACTURE OR STIMULATE ☐ PLUG OFF OLD FORMATION
☐ PERFORATE NEW FORMATION ☒ OTHER PHYSICAL CHANGE IN WELL (SPECIFY) BHL-MOD 6,700' TVD

☐ PLUG AND ABANDON ☐ CLEAN OUT AND REPLUG TARGET FORMATION: Marcellus Shale ESTIMATED DEPTH: 20,700' MD

WELL OPERATOR: Antero Resources Corporation

DESIGNATED AGENT: Conrad Baston

ADDRESS: 1615 Wynkoop Street
Denver, CO 80202

ADDRESS: 535 White Oaks Blvd.
Bridgeport, WV 26330




I, the undersigned, hereby certify that this plat is correct to the best of my knowledge and belief and shows all the information required by law and the rules issued and prescribed by the Department of Environmental Protection.

Bradley D. Miller
Bradley D. Miller, P.S. 2167



SEAL

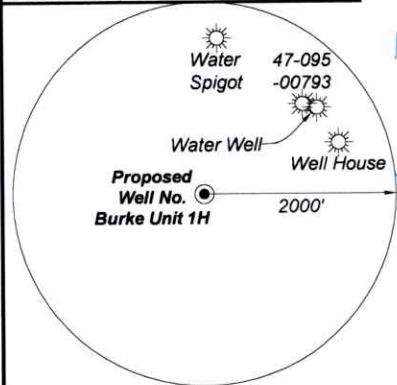

Note: Three water wells were found within 2000' of proposed well. No occupied dwellings or buildings 2,500 square feet or larger used to house or shelter dairy cattle or poultry husbandry are located within 625' of the center of the well pad.

FILE NO: 162-54-L-23
DRAWING NO: Burke Unit 1H Well Plat
SCALE: 1" = 2000'
MINIMUM DEGREE OF ACCURACY: Submeter
PROVEN SOURCE OF ELEVATION: WVDOT, Harrisville, WV


STATE OF WEST VIRGINIA
DEPARTMENT OF ENVIRONMENTAL PROTECTION
OIL AND GAS DIVISION

DATE: October 8 20 25
OPERATOR'S WELL NO. Burke Unit 1H
API WELL NO
47 - 095 - 02946
STATE COUNTY PERMIT


WELL TYPE: ☐ OIL ☒ GAS ☐ LIQUID INJECTION ☐ WASTE DISPOSAL
(IF GAS) PRODUCTION: ☐ STORAGE ☐ DEEP ☒ SHALLOW
LOCATION: ELEVATION: As-Built 1,036' WATERSHED: Outlet Middle Island Creek QUADRANGLE: Paden City
DISTRICT: Lincoln COUNTY: Tyler
SURFACE OWNER: Antero Resources Corp ACREAGE: 52.51 11/07/2025
ROYALTY OWNER: Raymond B. Heintzman & Eva J. Heintzman LEASE NO: ACREAGE: 52.51
PROPOSED WORK: ☐ DRILL ☐ CONVERT ☒ DRILL DEEPER ☒ FRACTURE OR STIMULATE ☐ PLUG OFF OLD FORMATION
☐ PERFORATE NEW FORMATION ☒ OTHER PHYSICAL CHANGE IN WELL (SPECIFY) BHL-MOD 6,700' TVD
☐ PLUG AND ABANDON ☐ CLEAN OUT AND REPLUG TARGET FORMATION: Marcellus Shale ESTIMATED DEPTH: 20,700' MD
WELL OPERATOR: Antero Resources Corporation DESIGNATED AGENT: Conrad Baston
ADDRESS: 1615 Wynkoop Street ADDRESS: 535 White Oaks Blvd.
Denver, CO 80202 Bridgeport, WV 26330




Well Location References

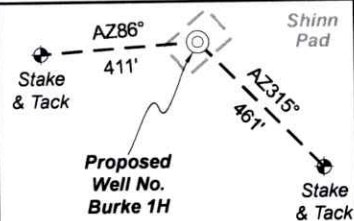

Detail 2 (1"=500')

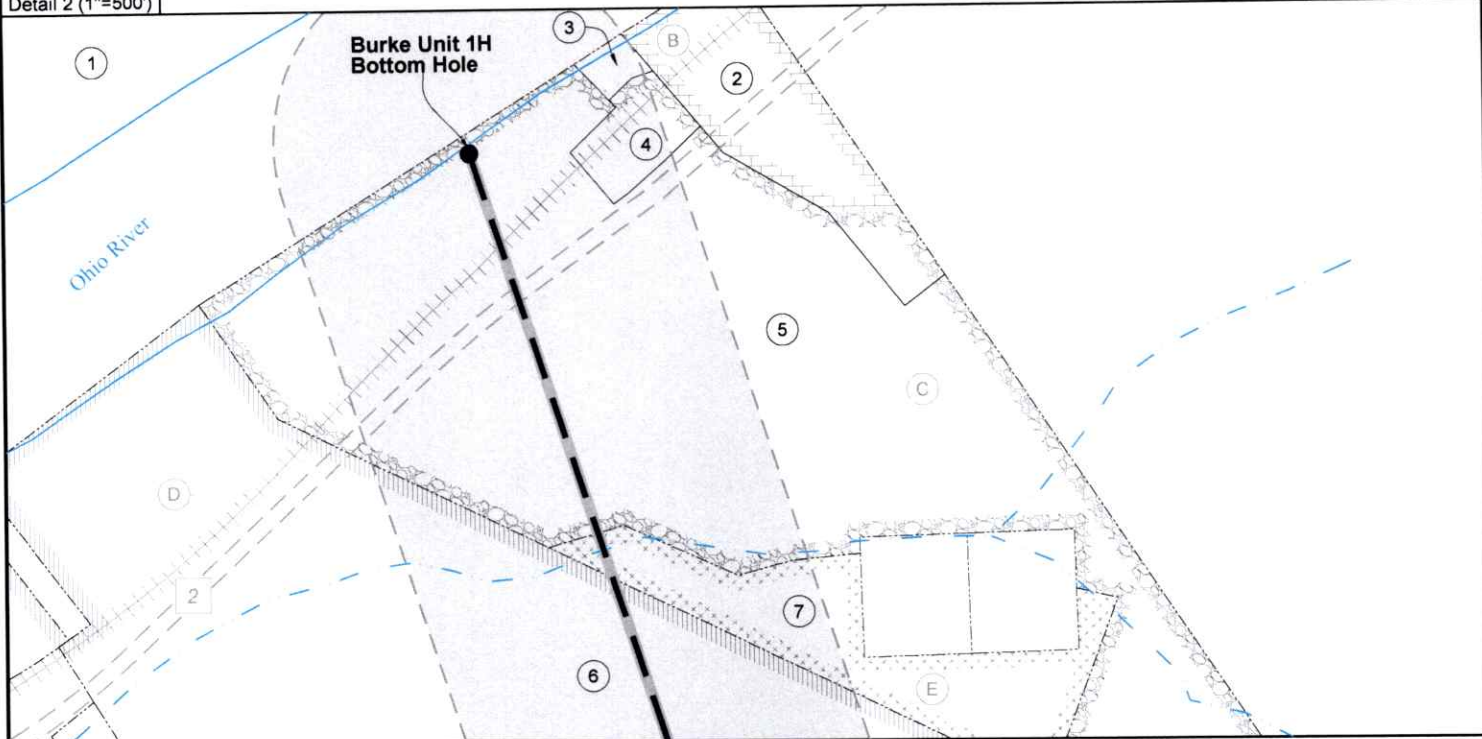

Detail 1 (1"=500')

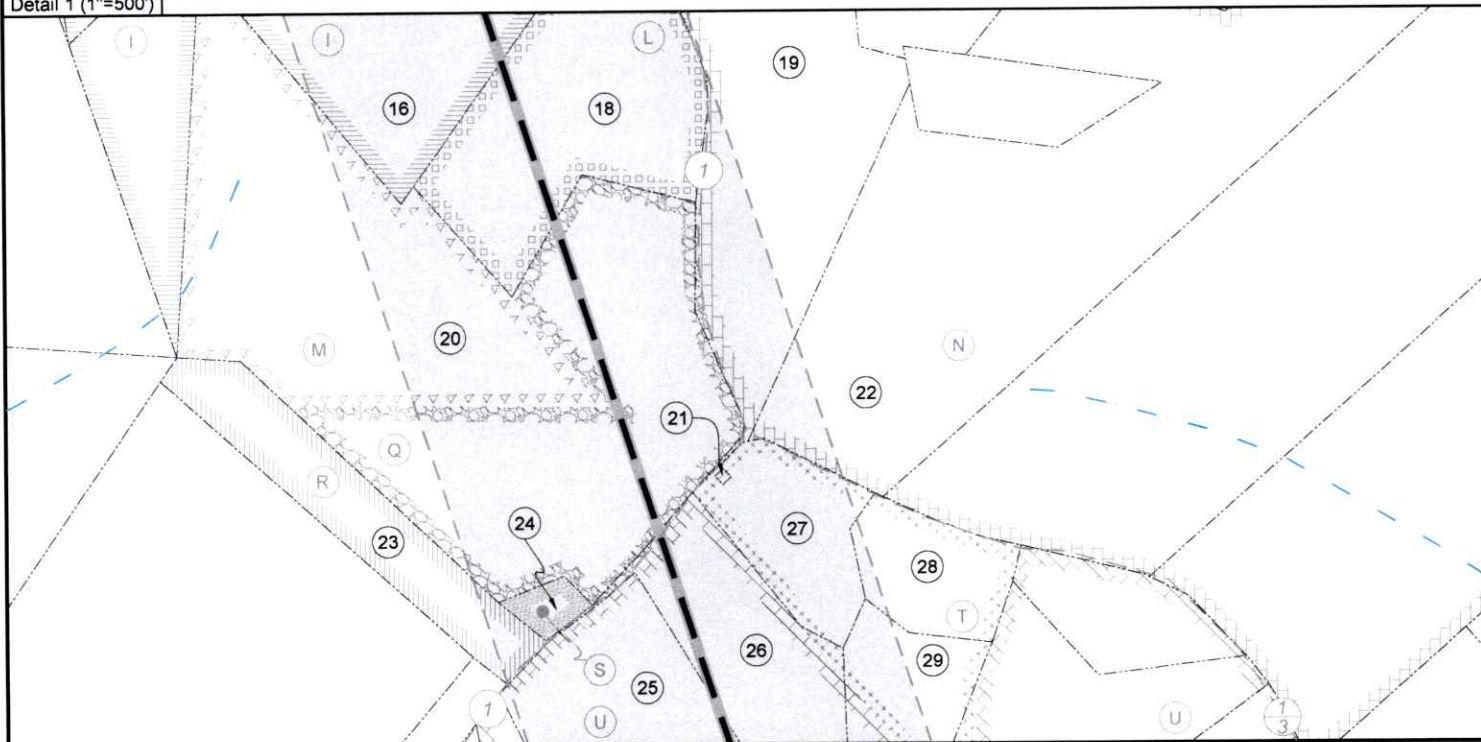

FILE NO: 162-54-L-23

DRAWING NO: Burke Unit 1H Well Plat

SCALE: 1" = 2000'

MINIMUM DEGREE OF ACCURACY:
Submeter

PROVEN SOURCE OF ELEVATION:
WVDOT, Harrisville, WV

STATE OF WEST VIRGINIA
DEPARTMENT OF ENVIRONMENTAL PROTECTION
OIL AND GAS DIVISION

DATE: October 8 20 25

OPERATOR'S WELL NO. Burke Unit 1H

API WELL NO

47 - 095 - 02946
STATE COUNTY PERMIT

WELL TYPE: ☐ OIL ☒ GAS ☐ LIQUID INJECTION ☐ WASTE DISPOSAL
(IF GAS) PRODUCTION: ☐ STORAGE ☐ DEEP ☒ SHALLOW

LOCATION: ELEVATION: As-Built 1,036' WATERSHED: Outlet Middle Island Creek QUADRANGLE: Paden City

DISTRICT: Lincoln

COUNTY: Tyler

SURFACE OWNER: Antero Resources Corp

ACREAGE: 52.51 11/07/2025

ROYALTY OWNER: Raymond B. Heintzman & Eva J. Heintzman LEASE NO: ACREAGE: 52.51

PROPOSED WORK: ☐ DRILL ☐ CONVERT ☒ DRILL DEEPER ☒ FRACTURE OR STIMULATE ☐ PLUG OFF OLD FORMATION
☐ PERFORATE NEW FORMATION ☒ OTHER PHYSICAL CHANGE IN WELL (SPECIFY) BHL-MOD 6,700' TVD

☐ PLUG AND ABANDON ☐ CLEAN OUT AND REPLUG TARGET FORMATION: Marcellus Shale ESTIMATED DEPTH: 20,700' MD

WELL OPERATOR: Antero Resources Corporation

DESIGNATED AGENT: Conrad Baston

ADDRESS: 1615 Wynkoop Street
Denver, CO 80202

ADDRESS: 535 White Oaks Blvd.
Bridgeport, WV 26330

Antero Resources
Well No. Burke 1H
BHL-MOD
Antero Resources Corporation

Page 1 of 3




I, the undersigned, hereby certify that this plat is correct to the best of my knowledge and belief and shows all the information required by law and the rules issued and prescribed by the Department of Environmental Protection.

Bradley D. Miller, P.S. 2167



SEAL

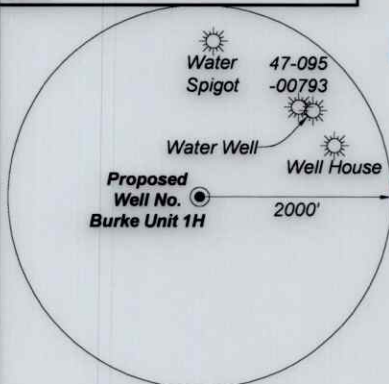

Note: Three water wells were found within 2000' of proposed well. No occupied dwellings or buildings 2,500 square feet or larger used to house or shelter dairy cattle or poultry husbandry are located within 625' of the center of the well pad.

FILE NO: 162-54-L-23

DRAWING NO: Burke Unit 1H Well Plat

SCALE: 1" = 2000'

MINIMUM DEGREE OF ACCURACY:
Submeter

PROVEN SOURCE OF ELEVATION:
WVDOT, Harrisville, WV

STATE OF WEST VIRGINIA
DEPARTMENT OF ENVIRONMENTAL PROTECTION
OIL AND GAS DIVISION

DATE: October 8 20 25

OPERATOR'S WELL NO. Burke Unit 1H

API WELL NO

47 - 095 - 02946
STATE COUNTY PERMIT

WELL TYPE: ☐ OIL ☒ GAS ☐ LIQUID INJECTION ☐ WASTE DISPOSAL
(IF GAS) PRODUCTION: ☐ STORAGE ☐ DEEP ☒ SHALLOW

LOCATION: ELEVATION: As-Built 1,036' WATERSHED: Outlet Middle Island Creek

DISTRICT: Lincoln

SURFACE OWNER: Antero Resources Corp

QUADRANGLE: Paden City

COUNTY: Tyler

ACREAGE: 52.51

11/07/2025

ROYALTY OWNER: Raymond B. Heintzman & Eva J. Heintzman

LEASE NO: ACREAGE: 52.51

PROPOSED WORK: ☐ DRILL ☐ CONVERT ☒ DRILL DEEPER ☒ FRACTURE OR STIMULATE ☐ PLUG OFF OLD FORMATION
☐ PERFORATE NEW FORMATION ☒ OTHER PHYSICAL CHANGE IN WELL (SPECIFY) BHL-MOD

☐ PLUG AND ABANDON ☐ CLEAN OUT AND REPLUG TARGET FORMATION: Marcellus Shale ESTIMATED DEPTH: 20,700' MD

WELL OPERATOR: Antero Resources Corporation

DESIGNATED AGENT: Conrad Baston

ADDRESS: 1615 Wynkoop Street
Denver, CO 80202

ADDRESS: 535 White Oaks Blvd.
Bridgeport, WV 26330

8,961' to Top Hole

1,209' to Bottom Hole

TOP LATITUDE 39 - 35 - 00
BTM LATITUDE 39 - 37 - 30

Tag	Bearing	Dist.
L1	N 13°03' W	608.6'
L2	N 31°43' W	3,239.5'
L3	S 33°16' E	1,481.6'
L4	N 71°23' E	3,145.1'
L5	N 21°34' E	279.9'

TOP HOLE LONGITUDE 80 - 55 - 00
BTM HOLE LONGITUDE 80 - 57 - 00

10,739' to Top Hole


13,517' to Bottom Hole

Antero Resources
Well No. Burke 1H
BHL-MOD
Antero Resources Corporation


Page 2 of 3




Well Location References

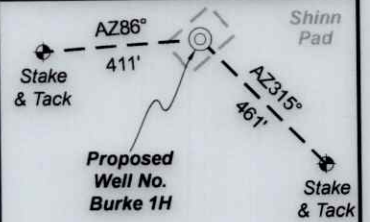

Detail 2 (1"=500')

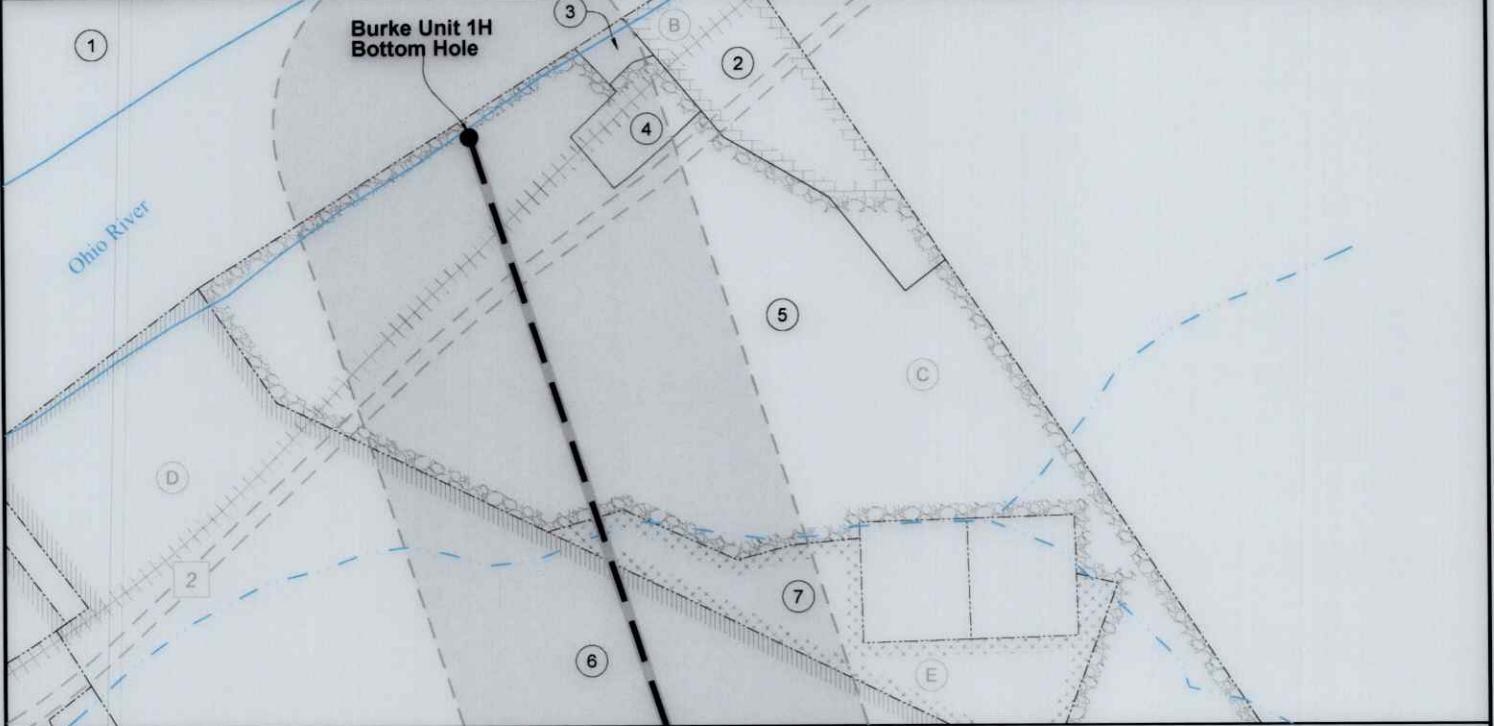

Detail 1 (1"=500')

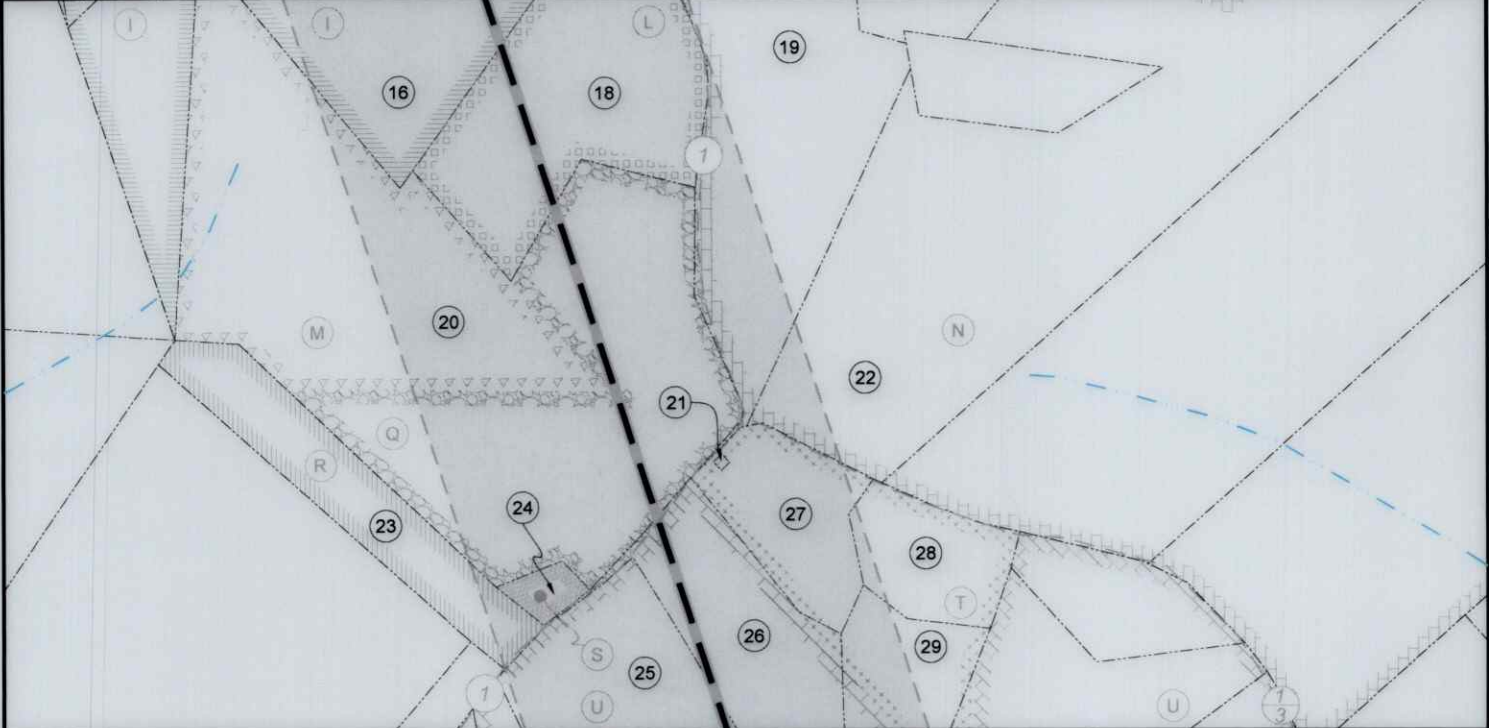

FILE NO: 162-54-L-23

DRAWING NO: Burke Unit 1H Well Plat

SCALE: 1" = 2000'

MINIMUM DEGREE OF ACCURACY:
Submeter

PROVEN SOURCE OF ELEVATION:
WVDOT, Harrisville, WV

STATE OF WEST VIRGINIA
DEPARTMENT OF ENVIRONMENTAL PROTECTION
OIL AND GAS DIVISION

DATE: October 8 20 25

OPERATOR'S WELL NO. Burke Unit 1H

API WELL NO

47 - 095 - 02946
STATE COUNTY PERMIT

WELL TYPE: ☐ OIL ☒ GAS ☐ LIQUID INJECTION ☐ WASTE DISPOSAL
(IF GAS) PRODUCTION: ☐ STORAGE ☐ DEEP ☒ SHALLOW

LOCATION: ELEVATION: As-Built 1,036' WATERSHED: Outlet Middle Island Creek

DISTRICT: Lincoln

SURFACE OWNER: Antero Resources Corp

QUADRANGLE: Paden City

COUNTY: Tyler

ACREAGE: 52.51

11/07/2025

ROYALTY OWNER: Raymond B. Heintzman & Eva J. Heintzman

LEASE NO: ACREAGE: 52.51

PROPOSED WORK: ☐ DRILL ☐ CONVERT ☒ DRILL DEEPER ☒ FRACTURE OR STIMULATE ☐ PLUG OFF OLD FORMATION
☐ PERFORATE NEW FORMATION ☒ OTHER PHYSICAL CHANGE IN WELL (SPECIFY) BHL-MOD

☐ PLUG AND ABANDON ☐ CLEAN OUT AND REPLUG TARGET FORMATION: Marcellus Shale ESTIMATED DEPTH: 20,700' MD

WELL OPERATOR: Antero Resources Corporation

DESIGNATED AGENT: Conrad Baston

ADDRESS: 1615 Wynkoop Street
Denver, CO 80202

ADDRESS: 535 White Oaks Blvd.
Bridgeport, WV 26330