



Detail 2 (1"=500')

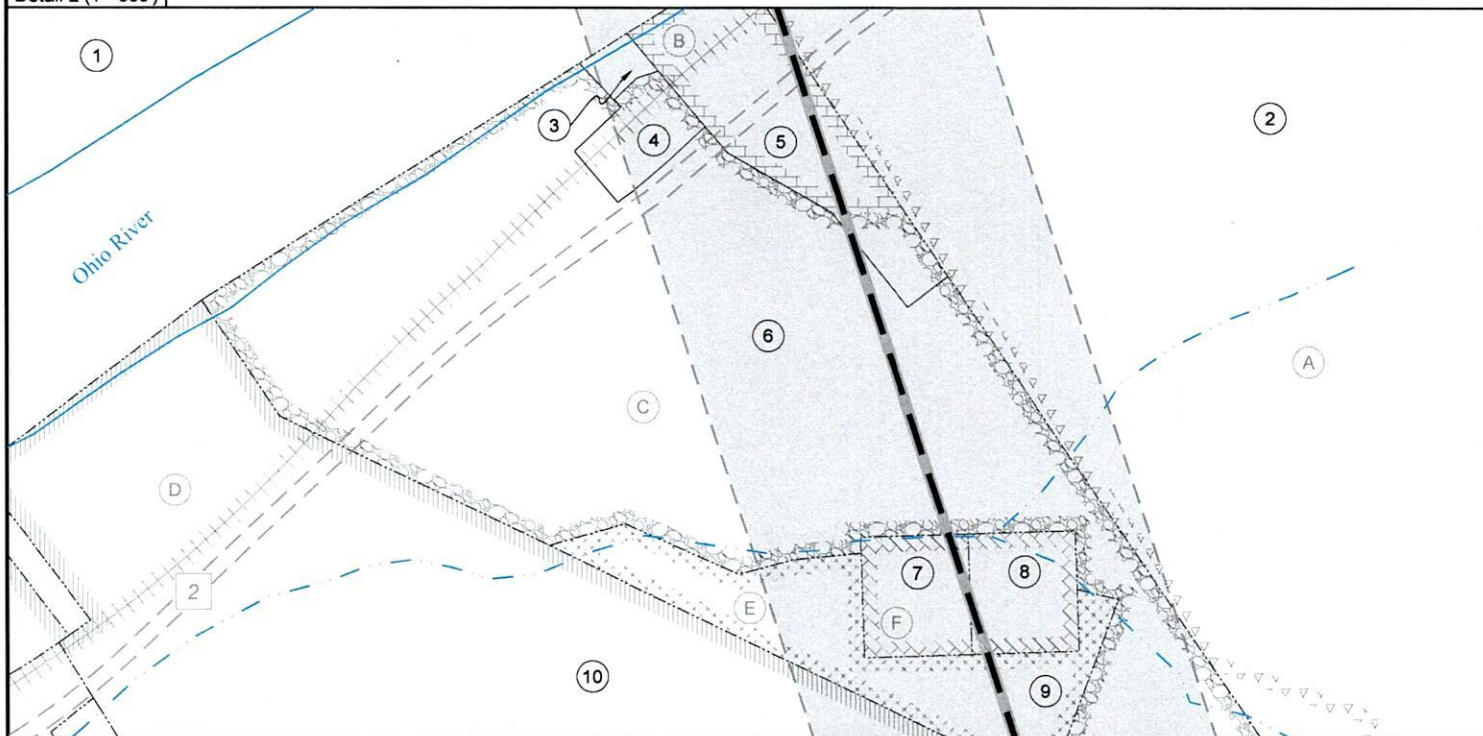

Detail 1 (1"=500')

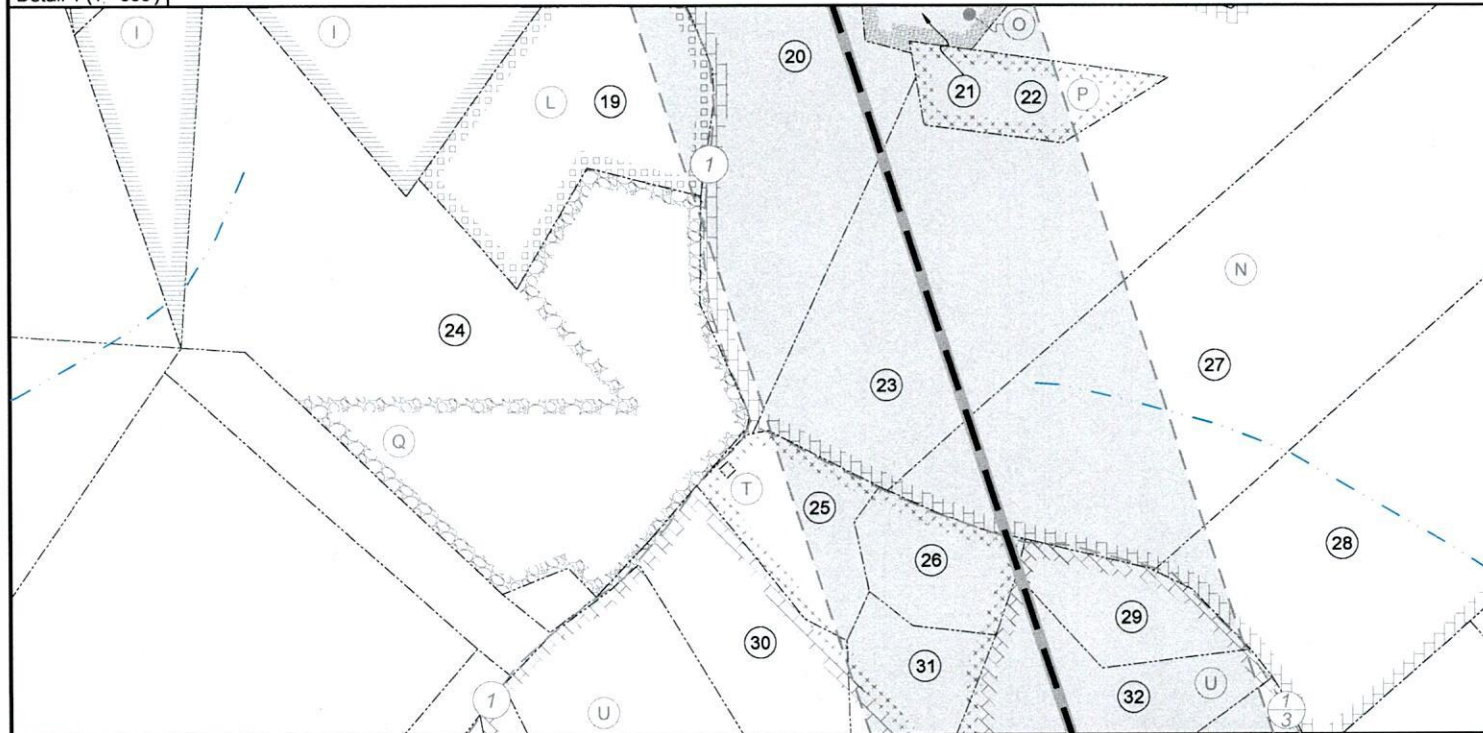

FILE NO: 162-54-L-23

DRAWING NO: Burke Unit 2H Well Plat

SCALE: 1" = 2000'

MINIMUM DEGREE OF ACCURACY:
Submeter

PROVEN SOURCE OF ELEVATION:
WVDOT, Harrisville, WV

STATE OF WEST VIRGINIA
DEPARTMENT OF ENVIRONMENTAL PROTECTION
OIL AND GAS DIVISION

DATE: October 8 20 25

OPERATOR'S WELL NO. Burke Unit 2H

API WELL NO

47 - 095 - 02947
STATE COUNTY PERMIT

WELL TYPE: ☐ OIL ☒ GAS ☐ LIQUID INJECTION ☐ WASTE DISPOSAL
(IF GAS) PRODUCTION: ☐ STORAGE ☐ DEEP ☒ SHALLOW

LOCATION: ELEVATION: As-Built 1,036' WATERSHED: Outlet Middle Island Creek

QUADRANGLE: Paden City

DISTRICT: Lincoln

COUNTY: Tyler

SURFACE OWNER: Antero Resources Corp

ACREAGE: 52.51 11/28/2025

ROYALTY OWNER: Raymond B. Heintzman & Eva J. Heintzman

LEASE NO: ACREAGE: 52.51

PROPOSED WORK: ☐ DRILL ☐ CONVERT ☒ DRILL DEEPER ☒ FRACTURE OR STIMULATE ☐ PLUG OFF OLD FORMATION
☐ PERFORATE NEW FORMATION ☒ OTHER PHYSICAL CHANGE IN WELL (SPECIFY) BHL-MOD 6,700' TVD


☐ PLUG AND ABANDON ☐ CLEAN OUT AND REPLUG TARGET FORMATION: Marcellus Shale ESTIMATED DEPTH: 21,700' MD

WELL OPERATOR: Antero Resources Corporation

DESIGNATED AGENT: Conrad Baston


ADDRESS: 1615 Wynkoop Street
Denver, CO 80202

ADDRESS: 535 White Oaks Blvd.
Bridgeport, WV 26330

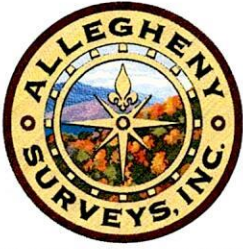

ID	Lease
A	Golden Eagle Resources II, LLC
B	ATX Mineral Holdings, LLC
C	Betty Jean Reed
D	David E. Bowyer
E	Everett Max Rine
F	Cato Energy, LLC
G	BRC Appalachian Minerals I, LLC
H	Greenbrier Royalty Fund II, LLC
I	William J. Patterson, et al
K	William J. Patterson, et al
L	Master Mineral Holdings II, LP
N	Michael D. Eddy
O	Joshua D. Beaty & Michelle E. Beaty
P	Michael D. Eddy
Q	Francis R. Gaiser
T	James Earl Cooper
U	AMP Fund II, LP
W	BRC Appalachian Minerals I, LLC
X	BRC Appalachian Minerals I, LLC
Y	Raymond B. Heintzman & Eva J. Heintzman
Z	BRC Appalachian Minerals I, LLC
AA	Nevin Porter, et al
AC	Virginia A. Nalley
AD	Bounty Minerals, LLC
AE	Bounty Minerals, LLC

Wellhead Layout (NTS)

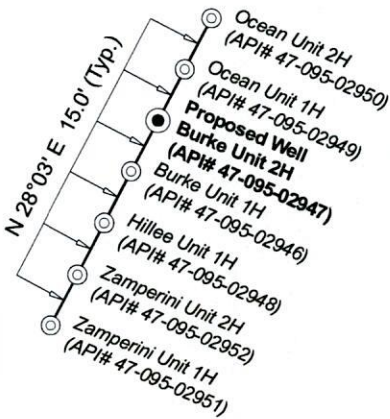

Legend

- Proposed gas well
- Well Reference, as noted
- Monument, as noted
- Existing Well, as noted
- Digitized Well, as noted
- Creek or Drain
- Existing road
- Surface boundary (approx.)
- State line (approx.)

Notes

West Virginia Coordinate System of 1927, North Zone based upon Differential GPS Measurements.
Well No. Burke Unit 2H Top Hole coordinates are
N: 387,140.31' Latitude: 39°33'13.99"
E: 1,591,608.11' Longitude: 80°56'54.32"
Bottom Hole coordinates are
N: 400,032.11' Latitude: 39°35'20.91"
E: 1,588,576.70' Longitude: 80°57'35.69"
UTM Zone 17, NAD 1983
Top Hole Coordinates Bottom Hole Coordinates
N: 4,378,254.734m N: 4,382,166.867m
E: 504,445.883m E: 503,456.871m
Plat orientation and corner and well references are based upon the grid north meridian.
Well location references are based upon the magnetic meridian.

Notes:

Well No. Burke Unit 2H
UTM Zone 17, NAD 1927
Top Hole Coordinates
N: 14,363,610.14'
E: 1,654,954.86'
Point of Entry Coordinates
N: 14,364,149.61'
E: 1,655,807.53'
Bottom Hole Coordinates
N: 14,376,445.15'
E: 1,651,709.74'

Tyler County				
No.	TM / Par	Owner	Bk / Pg	Ac.
1	1 / 1	United States of America	288 / 119	111.00
2	1 / 4	Haessly Hardwood Lumber Co.	290 / 457	166.20
3	1 / 26.1	Larry R. & Kim M. Henthorn	605 / 407	0.37
4	1 / 26	Betty J. Reed	W39 / 498	1.36
5	1 / 5	David & Randi Glendening	625 / 84	4.07
6	4 / 53	Ronald A. & Betty J. Reed	214 / 417	51.77
7	4 / 54	Carl & Berta Wise	154 / 297	2.00
8	4 / 55	Carl & Berta Wise	159 / 481	2.00
9	4 / 53.2	Danny Stewart & Everett M. Rine	323 / 674	7.90
10	4 / 52	Ronald A. & Betty J. Reed	W39 / 384	35.20
11	4 / 38	Dorothy L. Stewart	562 / 573	59.52
12	4 / 58	Patrick & Shirley Lancaster	270 / 272	108.48
13	4 / 37	Dorothy Stewart	563 / 318	64.56
14	4 / 34	Dorothy L. Stewart (LE)	562 / 573	64.56
15	4 / 32	William J. Cooper	315 / 593	2.00
16	4 / 31	William J. Cooper	203 / 256	3.00
17	4 / 85	Patrick & Shirley A. Lancaster	212 / 376	86.22
18	4 / 33	Joyce A. Owen	W86 / 407	42.00
19	4 / 29	Michael D. Eddy	OR 210 / 344	9.60
20	4 / 28	Janice M. & Michael D. Eddy	OR 188 / 546	15.40
21	4 / 28.1	Joshua D. & Michelle E. Beaty	535 / 346	2.12
22	4 / 86.1	Mike Eddy	344 / 226	2.51
23	4 / 86	Janice M. & Michael D. Eddy	OR 188 / 546	29.12
24	4 / 27	Frances R. Gaiser	W23 / 29	31.50
25	4 / 100	David & Patricia Willey	OR 350 / 627	3.29
26	4 / 101	Jessie L. & Angela S. Sandy	376 / 648	2.61
27	4 / 87	Janice M. & Michael D. Eddy	OR 188 / 546	30.23
28	4 / 88	Janice M. & Michael D. Eddy	OR 188 / 546	30.10
29	4 / 89	Joyce A. Bassett	333 / 511	2.57
30	4 / 105	Danny G. & Susan M. Gilbert	402 / 202	5.79
31	4 / 106	Frank Brogden, et al	593 / 315	14.68
32	4 / 107	Bruce M. Edmonds	349 / 334	11.61
33	4 / 99	Frank W. & Sherry L. Brogden	332 / 105	4.51
34	8 / 11.2	Frank & Sherry Brogden	367 / 657	14.82
35	8 / 11	Robert T. Stevenson	357 / 190	27.05
36	8 / 12	Grayce Louise Buck	144 / 482	86.89
37	8 / 11.1	Camille Mace	418 / 768	7.18
38	8 / 10.2	Curtis & Sarah Tallman	418 / 774	20.04
39	8 / 10	Camille Mace	418 / 768	32.47
40	8 / 21	Clay W. & Delphine E. Shinn	OR 61 / 786	35.51
41	8 / 21.1	Justine P. & Stephanie W. Richards	411 / 189	11.24
42	8 / 21.3	Adam M. Wayne, et al	OR 236 / 556	0.79
43	8 / 21.4	Jodie E. Michael	373 / 544	1.78
44	8 / 22	David E. & Ila G. Kyle	270 / 206	24.63
45	8 / 41	David E. & Ila G. Kyle	272 / 189	118.10
46	8 / 39	Antero Midstream, LLC	OR 218 / 520	70.65
47	8 / 19	Olive Branch Animal Rescue & Refuge, Inc.	OR 312 / 564	173.48
48	8 / 21.2	Antero Resources Corp.	OR 296 / 494	52.51

FILE NO: 162-54-L-23

DRAWING NO: Burke Unit 2H Well Plat

SCALE: 1" = 2000'

MINIMUM DEGREE OF ACCURACY:
Submeter

PROVEN SOURCE OF ELEVATION:
WVDOT, Harrisville, WV

STATE OF WEST VIRGINIA
DEPARTMENT OF ENVIRONMENTAL PROTECTION
OIL AND GAS DIVISION

DATE: October 8 20 25

OPERATOR'S WELL NO. Burke Unit 2H

API WELL NO

47 - 095 - 02947
STATE COUNTY PERMIT

WELL TYPE: ☐ OIL ☒ GAS ☐ LIQUID INJECTION ☐ WASTE DISPOSAL
(IF GAS) PRODUCTION: ☐ STORAGE ☐ DEEP ☒ SHALLOW

LOCATION: ELEVATION: As-Built 1,036' WATERSHED: Outlet Middle Island Creek QUADRANGLE: Paden City

DISTRICT: Lincoln

COUNTY: Tyler

SURFACE OWNER: Antero Resources Corp

ACREAGE: 52.51 11/28/2025

ROYALTY OWNER: Raymond B. Heintzman & Eva J. Heintzman LEASE NO: ACREAGE: 52.51

PROPOSED WORK: ☐ DRILL ☐ CONVERT ☒ DRILL DEEPER ☒ FRACTURE OR STIMULATE ☐ PLUG OFF OLD FORMATION
☐ PERFORATE NEW FORMATION ☒ OTHER PHYSICAL CHANGE IN WELL (SPECIFY) BHL-MOD 6,700' TVD

☐ PLUG AND ABANDON ☐ CLEAN OUT AND REPLUG TARGET FORMATION: Marcellus Shale ESTIMATED DEPTH: 21,700' MD

WELL OPERATOR: Antero Resources Corporation

DESIGNATED AGENT: Conrad Baston

ADDRESS: 1615 Wynkoop Street
Denver, CO 80202

ADDRESS: 535 White Oaks Blvd.
Bridgeport, WV 26330