

Antero Resources
Well No. Ocean 1H

Antero Resources Corporation



Legend

Proposed gas well

Monument, as noted

Existing Well, as noted

Digitized Well, as noted

Creek or Drain

Road


Surface boundary (approx.)

Interior surface tracts (approx.)

I, the undersigned, hereby certify that this plat is correct to the best of my knowledge and belief and shows all the information required by law and the rules issued and prescribed by the Department of Environmental Protection.



Bradley D. Miller, P.S. 2167

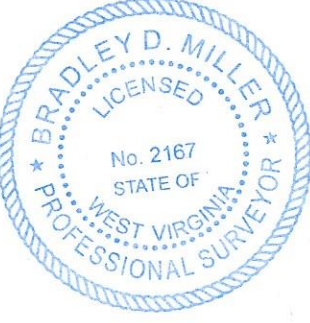

SEAL

Water Well

47-095-0793

Water Well

Water Well

Proposed Well No. Ocean Unit 1H

2000'

Note: Three water wells were found within 2000' of proposed well. No occupied dwellings or buildings 2,500 square feet or larger used to house or shelter dairy cattle or poultry husbandry are located within 625' of the center of the well pad.

Leases

S	BRC Appalachian Minerals I, LLC
V	Drilling Appalachian Corporation
W	Raymond B. Heintzman & Eva J. Heintzman
X	Bounty Minerals, LLC
AA	Nevin Porter, et al
AB	Virginia A. Nalley
AC	Michael V. Smith

ID	TM-Par	Owner	Bk/Pg	Acres
1	8 / 19	Olive Branch Animal Rescue	333 / 804	173.48
2	8 / 21	Antero Resources Corp	296 / 490	35.51
3	8 / 21.1	Justin P. & Stephen M. Richards	411 / 189	11.24
4	8 / 21.3	April D. & Adam N. Wayne	OR14 / 104	0.79
5	8 / 21.4	Jodie E. Michael	373 / 544	1.78
6	8 / 23	Elden Jackson	187 / 354	30.00
7	8 / 12	Donna Kathy Johnston	84 / 38	86.89
8	8 / 22.2	Michael V. Smith	288 / 609	1.44
9	8 / 22	David E. & Ila Grace Kyle	270 / 206	24.63
10	8 / 21.2	Antero Resources Corp	296 / 494	52.51
11	8 / 39	Virginia A. Nalley	WB190 / 482	82.00

Well Location References

	Bearing	Dist.
L1	N 11°15' W	631.5'
L2	N 31°16' W	3,254.7'
L3	S 34°17' E	1,466.1'
L4	N 71°00' E	3,166.9'
L5	N 64°19' E	1,813.4'

Wellhead Layout (NTS)

Ocean Unit 2H

Proposed Well Ocean Unit 1H

Burke Unit 2H

Burke Unit 1H

Hillee Unit 1H

Zamperini Unit 2H

Zamperini Unit 1H

Notes:

Well No. Ocean Unit 1H
UTM Zone 17, NAD 1927

Top Hole Coordinates
N: 14,363,623.49'
E: 1,654,961.68'

Point of Entry Coordinates
N: 14,364,436.37'
E: 1,656,582.02'

Bottom Hole Coordinates
N: 14,364,927.94'
E: 1,656,491.57'

Notes

West Virginia Coordinate System of 1927, North Zone based upon Differential GPS Measurements.

Well No. Ocean Unit 1H Top Hole coordinates are
N: 387,153.55' Latitude: 39°33'14.13"
E: 1,591,615.16' Longitude: 80°56'54.23"

Bottom Hole coordinates are
N: 388,432.72' Latitude: 39°33'27.02"
E: 1,593,167.14' Longitude: 80°56'34.68"

UTM Zone 17, NAD 1983

Top Hole Coordinates Bottom Hole Coordinates
N: 4,378,258.804m N: 4,378,656.419m
E: 504,447.963m E: 504,914.285m

Plat orientation and corner and well references are based upon the grid north meridian.

Well location references are based upon the magnetic meridian.

FILE NO: 161-54-L-23

DRAWING NO: Ocean Unit 1H Shorty

SCALE: 1" = 1000'

MINIMUM DEGREE OF ACCURACY: Submeter

PROVEN SOURCE OF ELEVATION: WVDOT, Harrisville, WV

STATE OF WEST VIRGINIA

DEPARTMENT OF ENVIRONMENTAL PROTECTION

OIL AND GAS DIVISION

DATE: August 5 20 25

OPERATOR'S WELL NO. Ocean Unit 1H

API WELL NO

47 - 095 - 02949

STATE COUNTY PERMIT

WELL TYPE: ☐ OIL ☒ GAS ☐ LIQUID INJECTION ☐ WASTE DISPOSAL

(IF GAS) PRODUCTION: ☐ STORAGE ☐ DEEP ☒ SHALLOW

LOCATION: ELEVATION: As-Built 1,036' WATERSHED: Outlet Middle Island Creek QUADRANGLE: Paden City

DISTRICT: Lincoln COUNTY: Tyler

SURFACE OWNER: Antero Resources Corp ACREAGE: 52.51 09/12/2025

ROYALTY OWNER: Raymond B. Heintzman & Eva J. Heintzman LEASE NO: ACREAGE: 52.51

PROPOSED WORK: ☒ DRILL ☐ CONVERT ☐ DRILL DEEPER ☒ FRACTURE OR STIMULATE ☐ PLUG OFF OLD FORMATION

☒ PERFORATE NEW FORMATION ☐ OTHER PHYSICAL CHANGE IN WELL (SPECIFY) 6,700' TVD

☐ PLUG AND ABANDON ☐ CLEAN OUT AND REPLUG TARGET FORMATION: Marcellus Shale ESTIMATED DEPTH: 10,000' MD

WELL OPERATOR: Antero Resources Corporation DESIGNATED AGENT: Conrad Baston

ADDRESS: 1615 Wynkoop Street ADDRESS: 535 White Oaks Blvd.

Denver, CO 80202 Bridgeport, WV 26330