


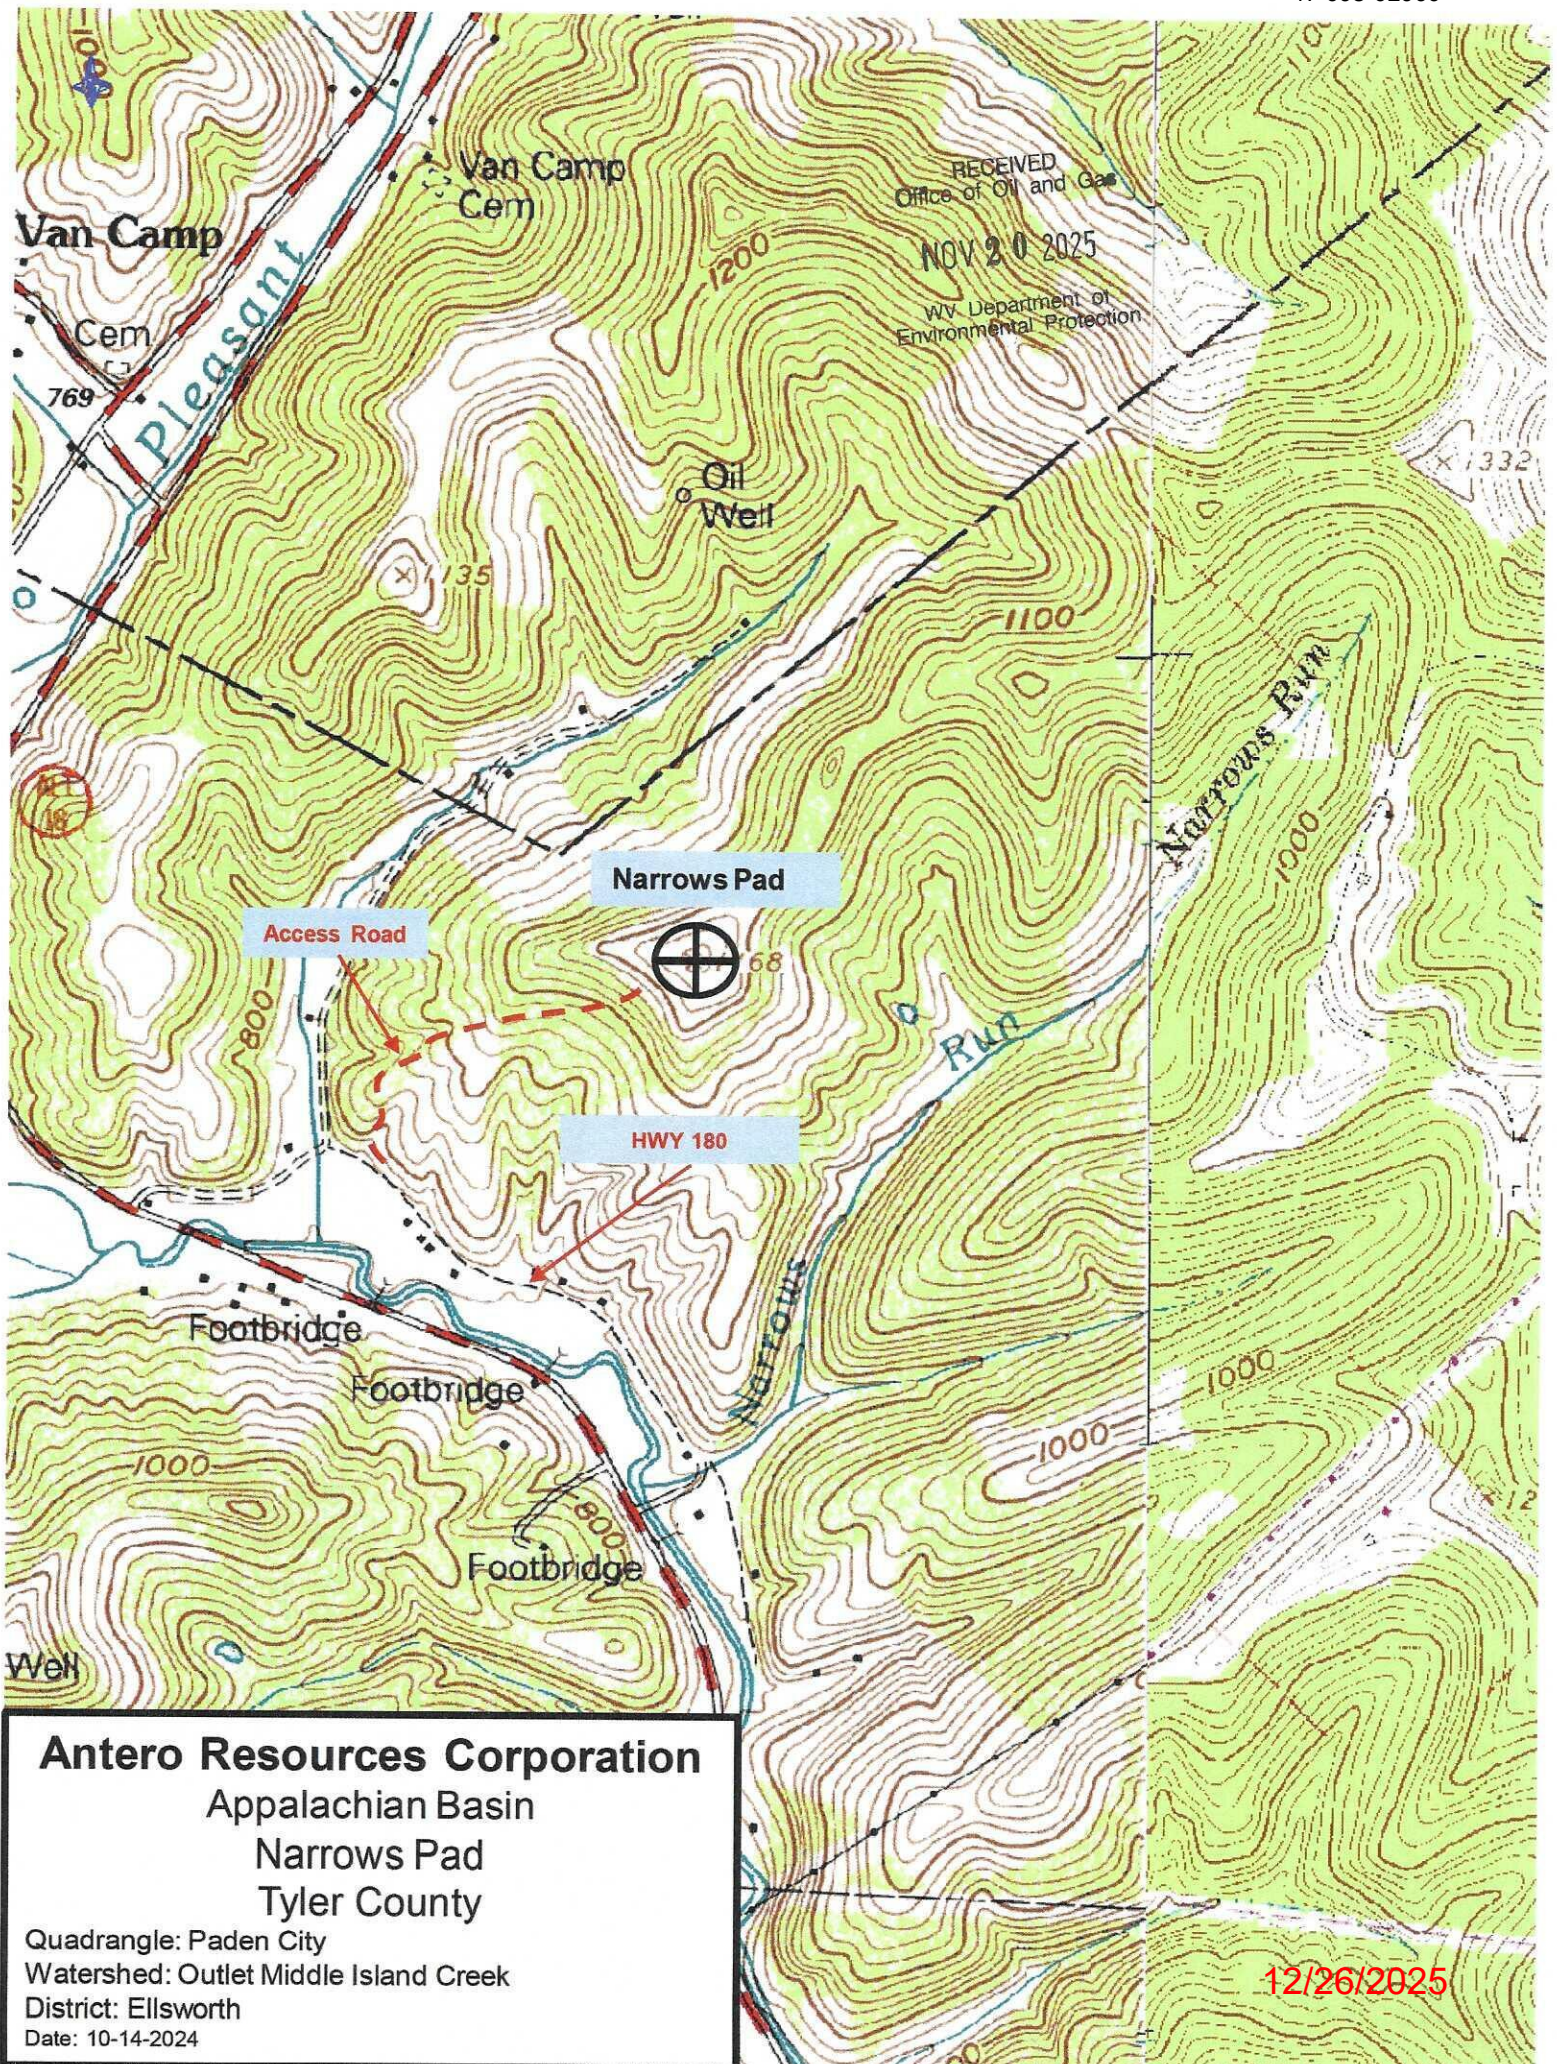

Antero Resources Corporation

Appalachian Basin

Narrows Pad

Tyler County

Quadrangle: Paden City

Watershed: Outlet Middle Island Creek

District: Ellsworth

Date: 10-14-2024

12/26/2025


Antero Resources
Well No. Shriver 1H

Antero Resources Corporation



Well Location References


Not To Scale

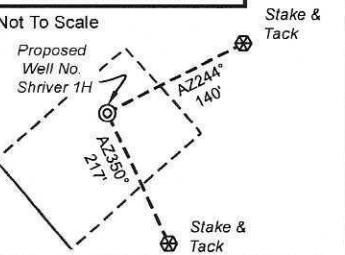

I, the undersigned, hereby certify that this plat is correct to the best of my knowledge and belief and shows all the information required by law and the rules issued and prescribed by the Department of Environmental Protection.




Bradley D. Miller, P.S. 2167

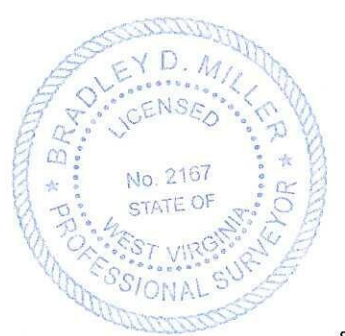

SEAL

Note: 2 water wells, 1 spring, and 1 pond were found within 2000' of proposed well. No occupied dwellings or buildings 2,500 square feet or larger used to house or shelter dairy cattle or poultry husbandry are located within 625' of the center of the well pad.

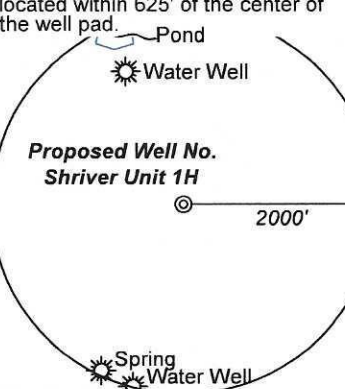

Shriver Unit 1H Bottom Hole

Office of Oil and Gas
NOV 20 2025
WV Department of Environmental Protection

500' Buffer

Marked stone

2" Pipe

Large stone @ 3-way fence corner

Proposed Well No. Shriver 1H

Leases

A	Lowmax R. Kunkel
B	James D. VanCamp, et ux
C	BRC Appalachian Minerals, I LLC
D	Joel Potts III
E	Robert D. Wetzel
F	LKCT, LLC
G	Ronald E. Kay, et al
H	Ronald E. Kay, et al
I	Ronald E. Kay, et al
J	Ronald E. Kay, et al
K	Michael Stillwagner

ID	TM-Par	Owner	Bk/Pg	Acres
1	3-12	Lowmax R. Kunkel	297/692	57.51
2	3-48	Linda Hoover	356/233	45.00
3	16-65	Michael D. & Chelsee J. Stevens	488/283	58.60
4	3-8	Steven D. Higgins & Brenda M. Higgins	313/623	67.00
5	16-67	Robert D. Wetzel	404/372	82.06
6	16-54.5	Robert D. Wetzel	404/362	3.00
7	16-61	Michael D. & Chelsee J. Stevens	488/283	41.75
8	16-60	Michael D. & Chelsee J. Stevens	488/283	1.00
9	16-40	Ronald E. & Jo Ann Kay	395/329	18.70
10	16-41	Ronald E. & Jo Ann Kay	395/329	24.14
11	16-62	Ronald E. & Jo Ann Kay	395/329	15.59
12	16-63	Ronald E. & Jo Ann Kay	395/329	19.00
13	16-64	Richard Todd Kay	420/650	29.00

Notes

West Virginia Coordinate System of 1927, North Zone based upon Differential GPS Measurements.


Well No. Shriver Unit 1H Top Hole coordinates are
N: 395,873.59' Latitude: 39°34'43.17"
E: 1,610,032.53' Longitude: 80°53'00.84"
Bottom Hole coordinates are
N: 399,851.54' Latitude: 39°35'22.64"
E: 1,611,068.16' Longitude: 80°52'48.39"
UTM Zone 17, NAD 1983
Top Hole Coordinates Bottom Hole Coordinates
N: 4,381,009.256m N: 4,382,226.444m
E: 510,014.635m E: 510,309.949m
Plat orientation and corner and well references are based upon the grid north meridian.
Well location references are based upon the magnetic meridian.

Notes:

Well No. Shriver Unit 1H UTM Zone 17, NAD 1927
Top Hole Coordinates
N: 14,372,646.71'
E: 1,673,224.68'
Point of Entry Coordinates
N: 14,376,311.96'
E: 1,674,372.79'
Bottom Hole Coordinates
N: 14,376,640.04'
E: 1,674,193.43'

	Bearing	Dist.
L1	S 24°48' W	1,192.5'
L2	S 77°23' W	1,870.1'
L3	N 17°43' W	1,441.1'
L4	S 88°03' E	818.2'
L5	N 18°21' E	3,842.2'

Wellhead Layout (NTS)

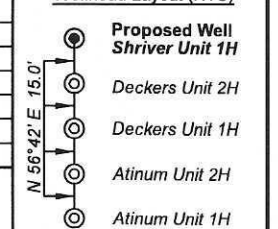

Legend

- Proposed gas well
- Monument, as noted
- Existing Well, as noted
- Digitized Well, as noted
- Creek or Drain
- Road
- Surface boundary (approx.)
- Interior surface tracts (approx.)
- County Line

FILE NO: 349-34-M-24

DRAWING NO: Shriver 1H Short Well Plat

SCALE: 1" = 1000'

MINIMUM DEGREE OF ACCURACY: Submeter

PROVEN SOURCE OF ELEVATION: WVDOT, Harrisville, WV

STATE OF WEST VIRGINIA

DEPARTMENT OF ENVIRONMENTAL PROTECTION

OIL AND GAS DIVISION

DATE: November 18 20 25

OPERATOR'S WELL NO. Shriver 1H

API WELL NO

47 - 95 - 02960

STATE COUNTY PERMIT

WELL TYPE: ☐ OIL ☒ GAS ☐ LIQUID INJECTION ☐ WASTE DISPOSAL
(IF GAS) PRODUCTION: ☐ STORAGE ☐ DEEP ☒ SHALLOW

LOCATION: ELEVATION: Proposed Elev. 1,128' WATERSHED: Outlet Middle Island Creek QUADRANGLE: Paden City

DISTRICT: Ellsworth & Magnolia District COUNTY: Tyler

SURFACE OWNER: Lowmax R. Kunkel ACREAGE: 57.51

ROYALTY OWNER: Lowmax R. Kunkel LEASE NO: ACREAGE: 59.75

PROPOSED WORK: ☒ DRILL ☐ CONVERT ☐ DRILL DEEPER ☒ FRACTURE OR STIMULATE ☐ PLUG OFF OLD FORMATION
☒ PERFORATE NEW FORMATION ☐ OTHER PHYSICAL CHANGE IN WELL (SPECIFY) 7,600' TVD

☐ PLUG AND ABANDON ☐ CLEAN OUT AND REPLUG TARGET FORMATION: Marcellus Shale ESTIMATED DEPTH: 9,800' MD

WELL OPERATOR: Antero Resources Corporation DESIGNATED AGENT: Conrad Baston

ADDRESS: 1615 Wynkoop Street ADDRESS: 535 White Oaks Blvd.

Denver, CO 80202 Bridgeport, WV 26330