


Nad 27 WV North Coordinates;
N 218, 985.13 E 1,780,067.35

LATITUDE 39 - 07 - 30

7,155' West
9,540' South

LONGITUDE 80 - 15 - 00

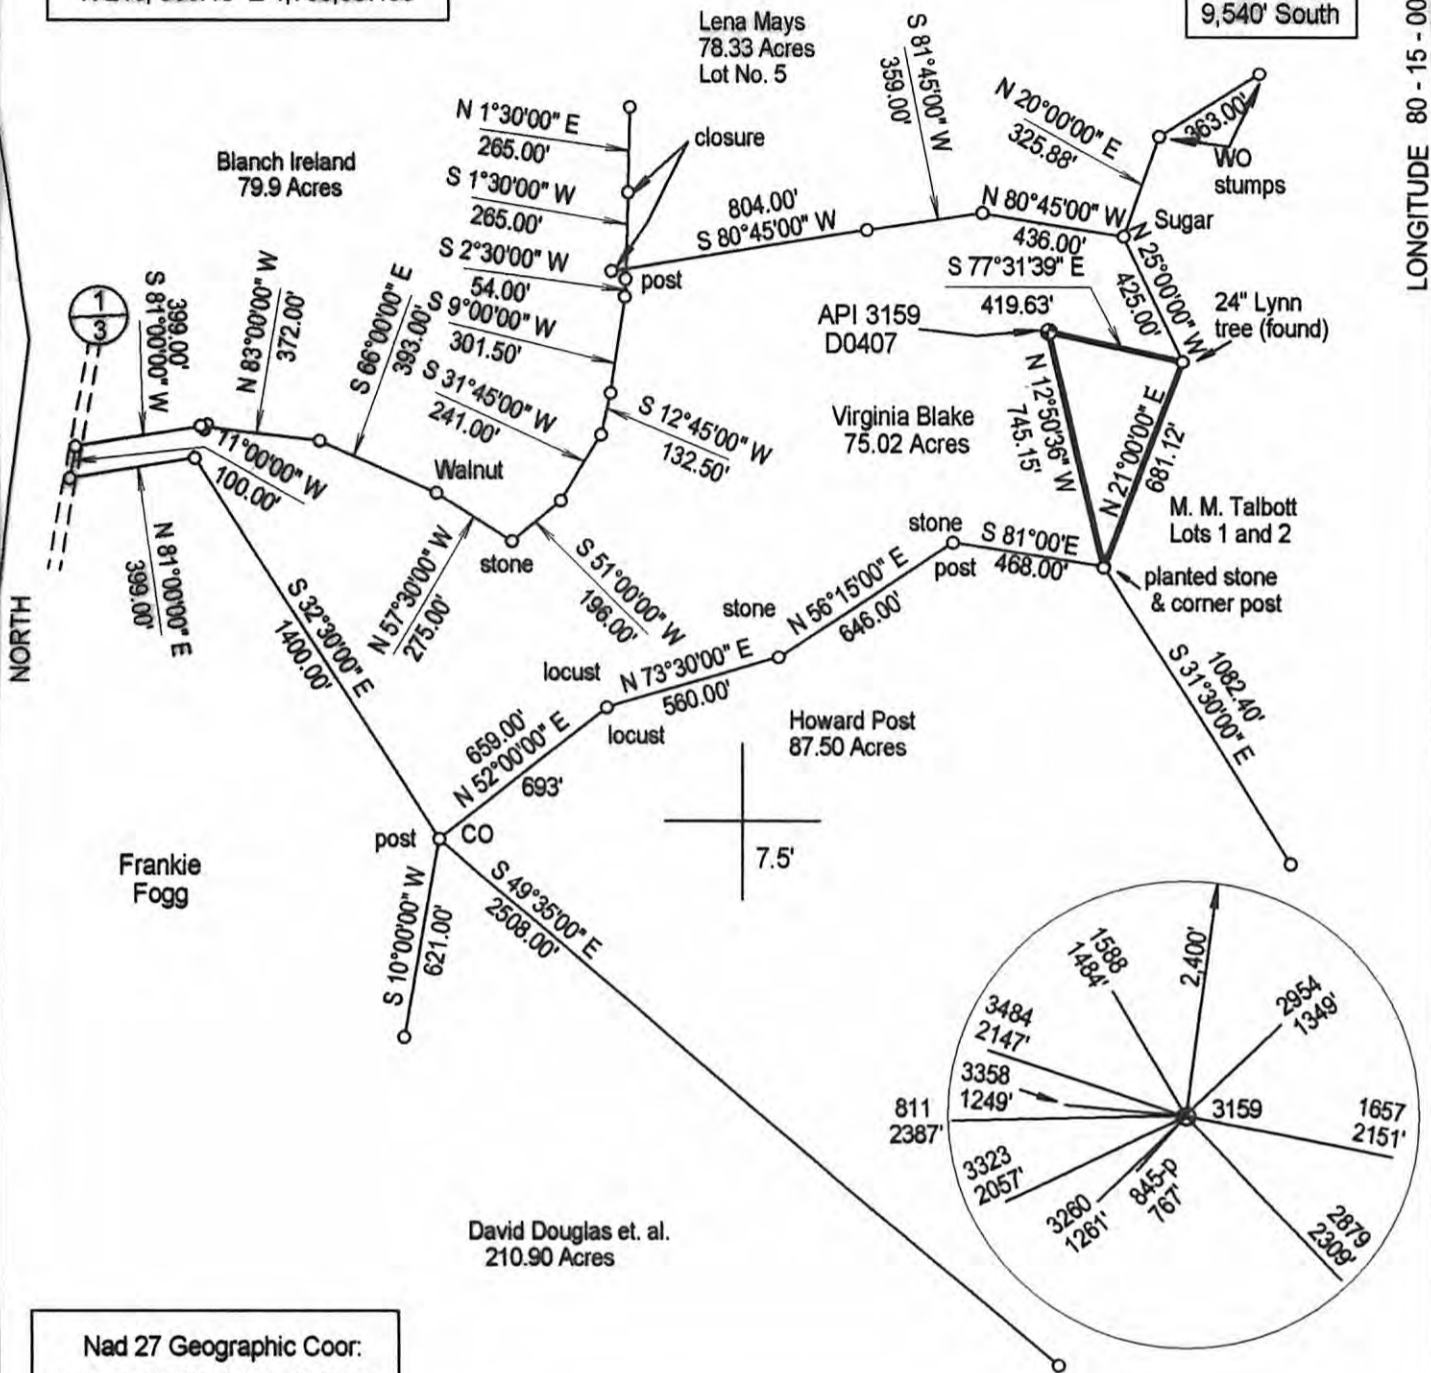

Nad 27 Geographic Coord:
N39-05-55.09 W80-16-29.74

FILE NUMBER: dgpvblake1rework.pcs
DRAWING NUMBER: _____
SCALE: 1" = 600 feet
MINIMUM DEGREE OF ACCURACY: Sub-meter
PROVEN SOURCE OF ELEVATION: DGPS Survey

I THE UNDERSIGNED, HEREBY CERTIFY THAT THIS PLAT IS CORRECT TO THE BEST OF MY KNOWLEDGE AND BELIEF AND SHOWS ALL THE INFORMATION REQUIRED BY LAW AND THE REGULATIONS ISSUED AND PRESCRIBED BY THE DEPARTMENT OF ENERGY.

(SIGNED) J. Michael Evans
J. Michael Evans, PS 900



STATE OF WEST VIRGINIA
DIVISION OF ENVIRONMENTAL PROTECTION
OFFICE OF OIL AND GAS
#10 McJUNKIN ROAD
NITRO, WV 25143-2608
FORM WW-6

LAND SURVEYING SERVICES
21 CEDAR LANE, BRIDGEPORT, WV 26330
PHONE: 304-942-2018 OR 942-6762

DATE: June 25, 2008
OPERATORS WELL NO.: Virginia Blake No. 1
API WELL NO. D0407

WELL TYPE: OIL GAS LIQUID INJECTION WASTE DISPOSAL
(IF "GAS") PRODUCTION STORAGE DEEP SHALLOW
LOCATION: ELEVATION 1,643' WATERSHED Hackers Creek
DISTRICT Warren COUNTY Upshur
QUADRANGLE Berlin 7.5'

47 — 097 — 3159 W
STATE COUNTY PERMIT

SURFACE OWNER David Rexroad, et. al.
OIL & GAS ROYALTY OWNER Virginia Blake
PROPOSED WORK: DRILL CONVERT DRILL DEEPER REDRILL FRACTURE OR STIMULATE PLUG OFF OLD FORMATION
PERFORATE NEW FORMATION OTHER PHYSICAL CHANGE (SPECIFY) REWORK
TARGET FORMATION 5th Bayard
WELL OPERATOR Devonian Gas Production, Inc. DESIGNATED AGENT John T. Haskins
ADDRESS P. O. Box 907, Jane Lew, WV 26378 ADDRESS P. O. Box 907, Jane Lew, WV 26378

CANCELLED
LEASE NUMBER _____
ACREAGE 75.
LEASE ACREAGE 75.02
PLUG & ABANDON CLEAN OUT & REPLUG
ESTIMATED DEPTH 3000'

11/15/2013