
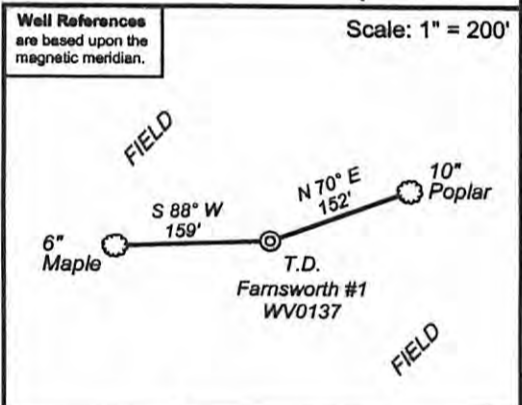


T.D. Farnsworth Lease
T.D. Farnsworth #1 / WV0137
Mountain "V" Oil and Gas, Inc.
40.776 of 73.42 Acre Lease

LATITUDE 38 - 57 - 30
 LONGITUDE 80 - 15 - 00

Notes:
 Well site coordinates are
 N: 706,772 Lat.: 38-56-19.2
 E: 2,208,221 Long.: 80-16-04.8

 West Virginia Coordinate System of 1927 (South Zone) based upon Differential GPS Measurements. Plat orientation, corner and well ties are based upon the grid north meridian. Well location references are based upon the magnetic meridian.

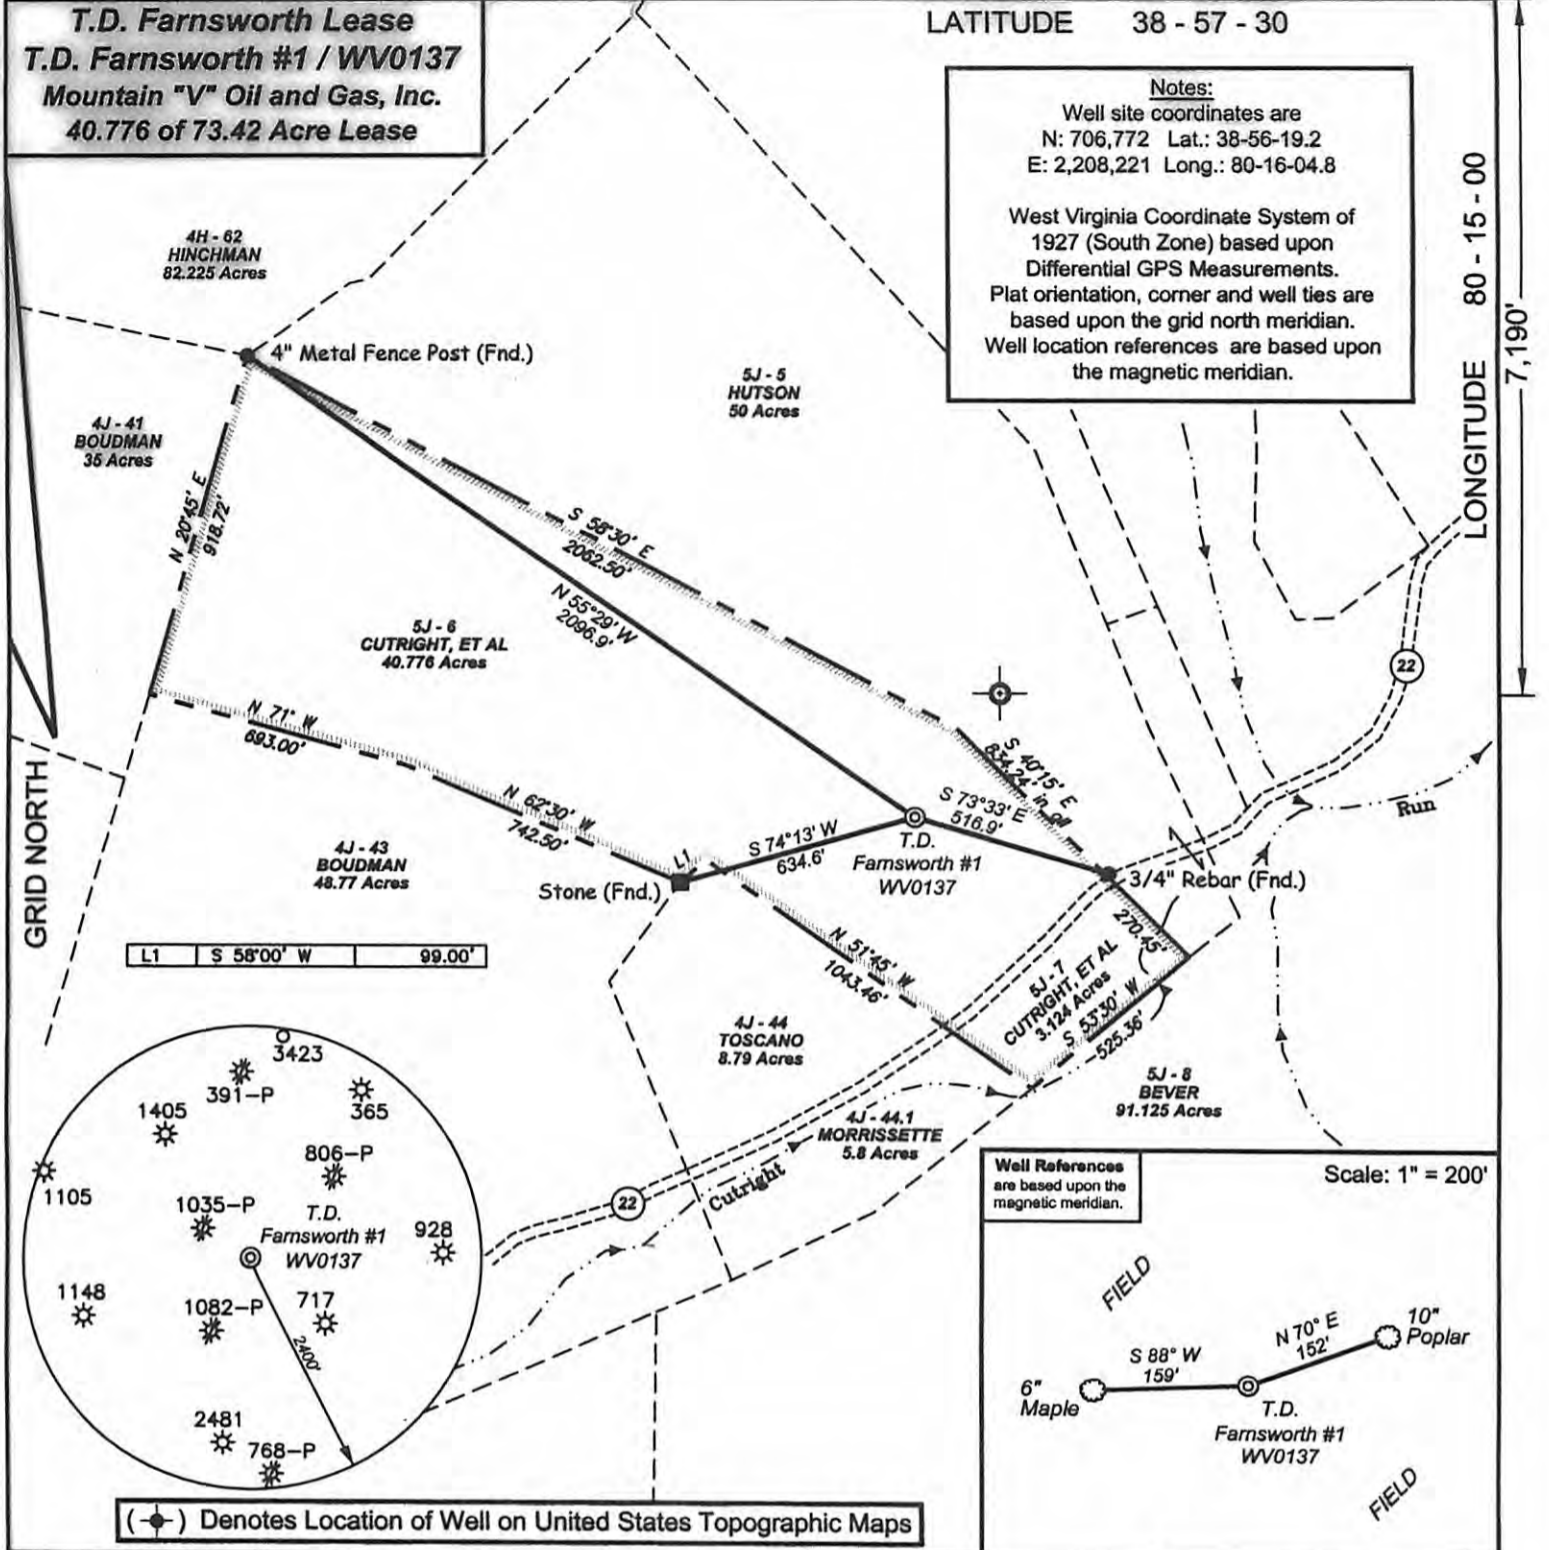

I, the undersigned, hereby certify that this plat is correct to the best of my knowledge and belief and shows all the information required by law and the regulations issued and prescribed by the Department of Environmental Protection.

Jonathan N. White
 P.S. 2122



FILE NO: W-98-09-B-07 (110-18)
 DRAWING NO: W-98-07 1WV0137.dwg
 SCALE: 1" = 500'
 MINIMUM DEGREE OF ACCURACY: 1/200
 PROVEN SOURCE OF ELEVATION: DGPS Corrected against WVDEP Base Station (Morgantown)



STATE OF WEST VIRGINIA
 DIVISION OF ENVIRONMENTAL PROTECTION
OFFICE OF OIL AND GAS

DATE: September 17, 20 07
 T.D. Farnsworth #1
 OPERATOR'S WELL NO. WV0137
API WELL NO. 47-097-03475
 STATE COUNTY PERMIT

WELL TYPE: OIL GAS LIQUID INJECTION WASTE DISPOSAL
 (IF GAS) PRODUCTION: STORAGE DEEP SHALLOW
 LOCATION: ELEVATION: 1537' WATERSHED: Cutright Run QUADRANGLE: Adrian 7.5'
 DISTRICT: Buckhannon COUNTY: Upshur
 SURFACE OWNER: Charles T. Cutright, et al ACREAGE: 40.776
 OIL AND GAS ROYALTY OWNER: T. Daniel Farnsworth Revocable Living Trust LEASE NO: ACREAGE: 40.776 OF 73.42
 PROPOSED WORK: DRILL CONVERT DRILL DEEPER FRACTURE OR STIMULATE PLUG OFF OLD FORMATION
 PERFORATE NEW FORMATION OTHER PHYSICAL CHANGE IN WELL (SPECIFY)
 PLUG AND ABANDON CLEAN OUT AND REPLUG TARGET FORMATION: Benson ESTIMATED DEPTH: 4525'

CANCELLED

WELL OPERATOR: Mountain "V" Oil & Gas, Inc. DESIGNATED AGENT: Mike Shaver
 ADDRESS: P.O. Box 470 ADDRESS: P.O. Box 470
 Bridgeport, WV 26330 Bridgeport, WV 26330

09/13/2013