

39° 40' 00"

Latitude



80° 25' 00"

Longitude

Topo Location

7.5' Loc. 1.735 15' Loc. 1.735
0.72W (calc.) 0.72W

Company Greenidge Oil Co.
Farm Alicia Edgell # 10
15' Quad Mannington (wc)
(sec.)
7.5' Quad Hundred
District Church

WELL LOCATION PLAT

County 103 Permit 1622N

1) Attach a photo copy of the location of the well on a 7.5 minute Quadrangle with the corresponding longitude and Latitude.


2) Designate the location of the well with the symbol (+).

Environmental Protection
MAR 28 94
Permitting
Office of Oil & Gas

3850' 39° 40'

49° E 89° N

70° 25'

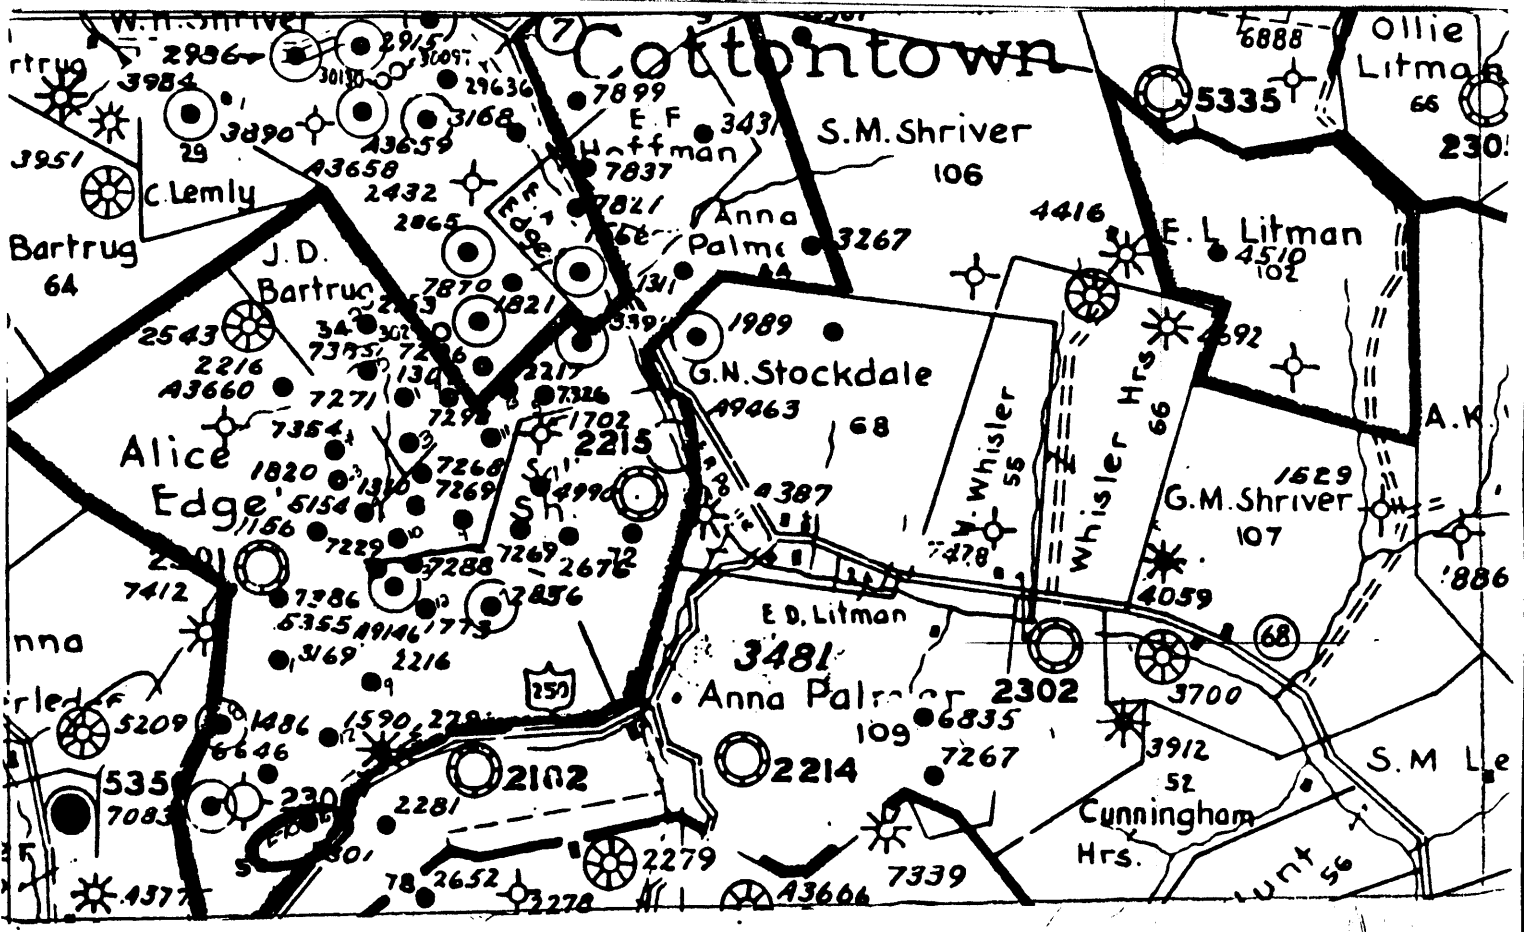

I, the undersigned, hereby certify that this plat is correct to the best of my knowledge and belief.

SIGNED Ralph A. Corbett
TITLE President

Well NAME - Alice Edgell # 10

DATE 1/8, 1993
OPERATORS WELL NO. 10
API WELL NO. 103-1422-N

RECEIVED

WV Division of Environmental Protection

JAN 26 93

Permitting Office of Oil & Gas

STATE OF WEST VIRGINIA
DEPARTMENT OF ENERGY
OIL AND GAS DIVISION

TYPE: OIL GAS _____ LIQUID INJECTION _____ WASTE DISPOSAL _____
" PRODUCTION _____ STORAGE _____ DEEP _____ SHALLOW _____

LOCATION: ELEVATION 1200 WATER SHED Fish Creek
DISTRICT Church COUNTY Webster
QUADRANGLE 27-20 x 40'

FACE OWNER Hundred ACREAGE _____
& GAS ROYALTY OWNER _____ LEASE ACREAGE 200
LEASE NO. _____

PRODUCING FORMATION Maxton Sand TOTAL DEPTH 2399

OPERATOR Greengrass Oil Co. DESIGNATED AGENT John Lavelle
ADDRESS R.D. #1 Box 267 ADDRESS R.D. 1 Box 72
New Freeport, PA 15352 Knob Fork, WV 26579

STATE OF WEST VIRGINIA
DIVISION OF ENVIRONMENTAL PROTECTION
SECTION OF OIL AND GAS

WELL REGISTER ASSIGNMENT

This API Number 47-103-01622, issued to GREENRIDGE OIL, INC. is evidence of permission to operate the well that is referenced at the location described on the attached plat, subject to the provisions of Chapters 22 and 22B of the West Virginia Code of 1931, as amended, and all rules and regulations promulgated thereunder. The name and telephone number of the Oil and Gas Inspector for this well is RANDAL MICK -
304-986-3324.

Spills or emergency discharges must be reported to 1-800-654-3312.

Failure to abide by all statutory and regulatory provisions governing all duties and operations hereunder may result in suspension or revocation of your permits and in addition may result in civil and/or criminal penalties.

The enclosed WR-35 must be completed by you and returned to this office. In addition annual production reports must be submitted on this well and failure to do so may require you to plug the well.

Theodore M. Streit
Chief

By:  _____

Title: _____

Operator's Well No: 10

Farm Name: EDGELL, ALICE

API Well Number : 47-103-01622 N

Date Issued : 05/02/94