


REFERENCE NOTES
 Boundaries as shown taken from deeds, tax maps and field locations. A full boundary survey is not expressed nor implied. All bearings are based on true north. Ownership taken from public records WETZEL County, West Virginia AUGUST 2015
 Sika Plane Coordinates & NAD 83 Lat/Long by differential submeter mapping grade GPS Drafted by EAR

FILE #: AE003
 DRAWING #: 2592
 SCALE: PLAY - 1" = 500'
TICK MARK - 1" = 2000'
 MINIMUM DEGREE OF ACCURACY: 1/200
 PROVEN SOURCE OF ELEVATION: SUBMETER MAPPING GRADE GPS

I, THE UNDERSIGNED, HEREBY CERTIFY THAT THIS PLAT IS CORRECT TO THE BEST OF MY KNOWLEDGE AND BELIEF AND SHOWS ALL THE INFORMATION REQUIRED BY LAW AND THE REGULATIONS ISSUED AND PRESCRIBED BY THE DEPARTMENT OF ENVIRONMENTAL PROTECTION.
 Signed: [Signature]
 L.L.S. #2124 : Ernest J. Benchek III

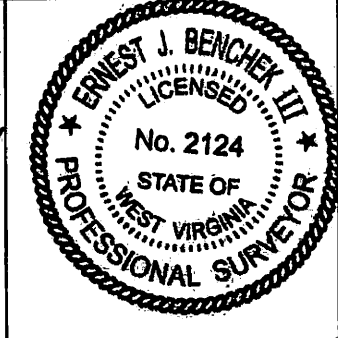

(+) DENOTES LOCATION OF WELL ON UNITED STATES TOPOGRAPHIC MAPS
WVDEP OFFICE OF OIL & GAS
 601 5TH STREET
 CHARLESTON, WV 25304

DATE: AUGUST 26, 2015
 OPERATOR'S WELL #: C.C. PENNICK No. G-15
 API WELL #: 47 103 01658
 STATE COUNTY PERMIT


Well Type: Oil Waste Diposal Production Deep
 Gas Liquid Injection Storage Shallow

WATERSHED: FISHING CREEK ELEVATION: 1293.88'
 COUNTY/DISTRICT: WETZEL / GREEN QUADRANGLE: CENTER POINT, WV
 SURFACE OWNER: STATE OF WV PUBLIC LD CORP. DEPT. OF COMM. LBR. AND ENVIR. DNR ACREAGE: 100.00 +/11/13/2015
 OIL & GAS ROYALTY OWNER: Ascent Resources - Marcellus, LLC ACREAGE: 100.00 +/-
 LEASE NUMBERS: _____

DRILL CONVERT DRILL DEEPER REDRILL FRACTURE OR STIMULATE
 PLUG OFF FORMATION PERFORATE NEW FORMATION PLUG & ABANDON
 CLEAN OUT & REPLUG OTHER CHANGE (SPECIFY): _____

TARGET FORMATION: GORDON ESTIMATED DEPTH: TVD: 3,410' TMD: 3,410'
 WELL OPERATOR: Ascent Resources - Marcellus, LLC DESIGNATED AGENT: Eric B. Gillespie
 ADDRESS: 3501 NW 63rd Street ADDRESS: 100 Star Ave. Suite 120
 CITY: Oklahoma City STATE: OK ZIP CODE: 73116 CITY: Parkersburg STATE: WV ZIP CODE: 26101

WELL NAME: C.C. PENNICK No. G-15
QUAD: CENTER POINT, WV

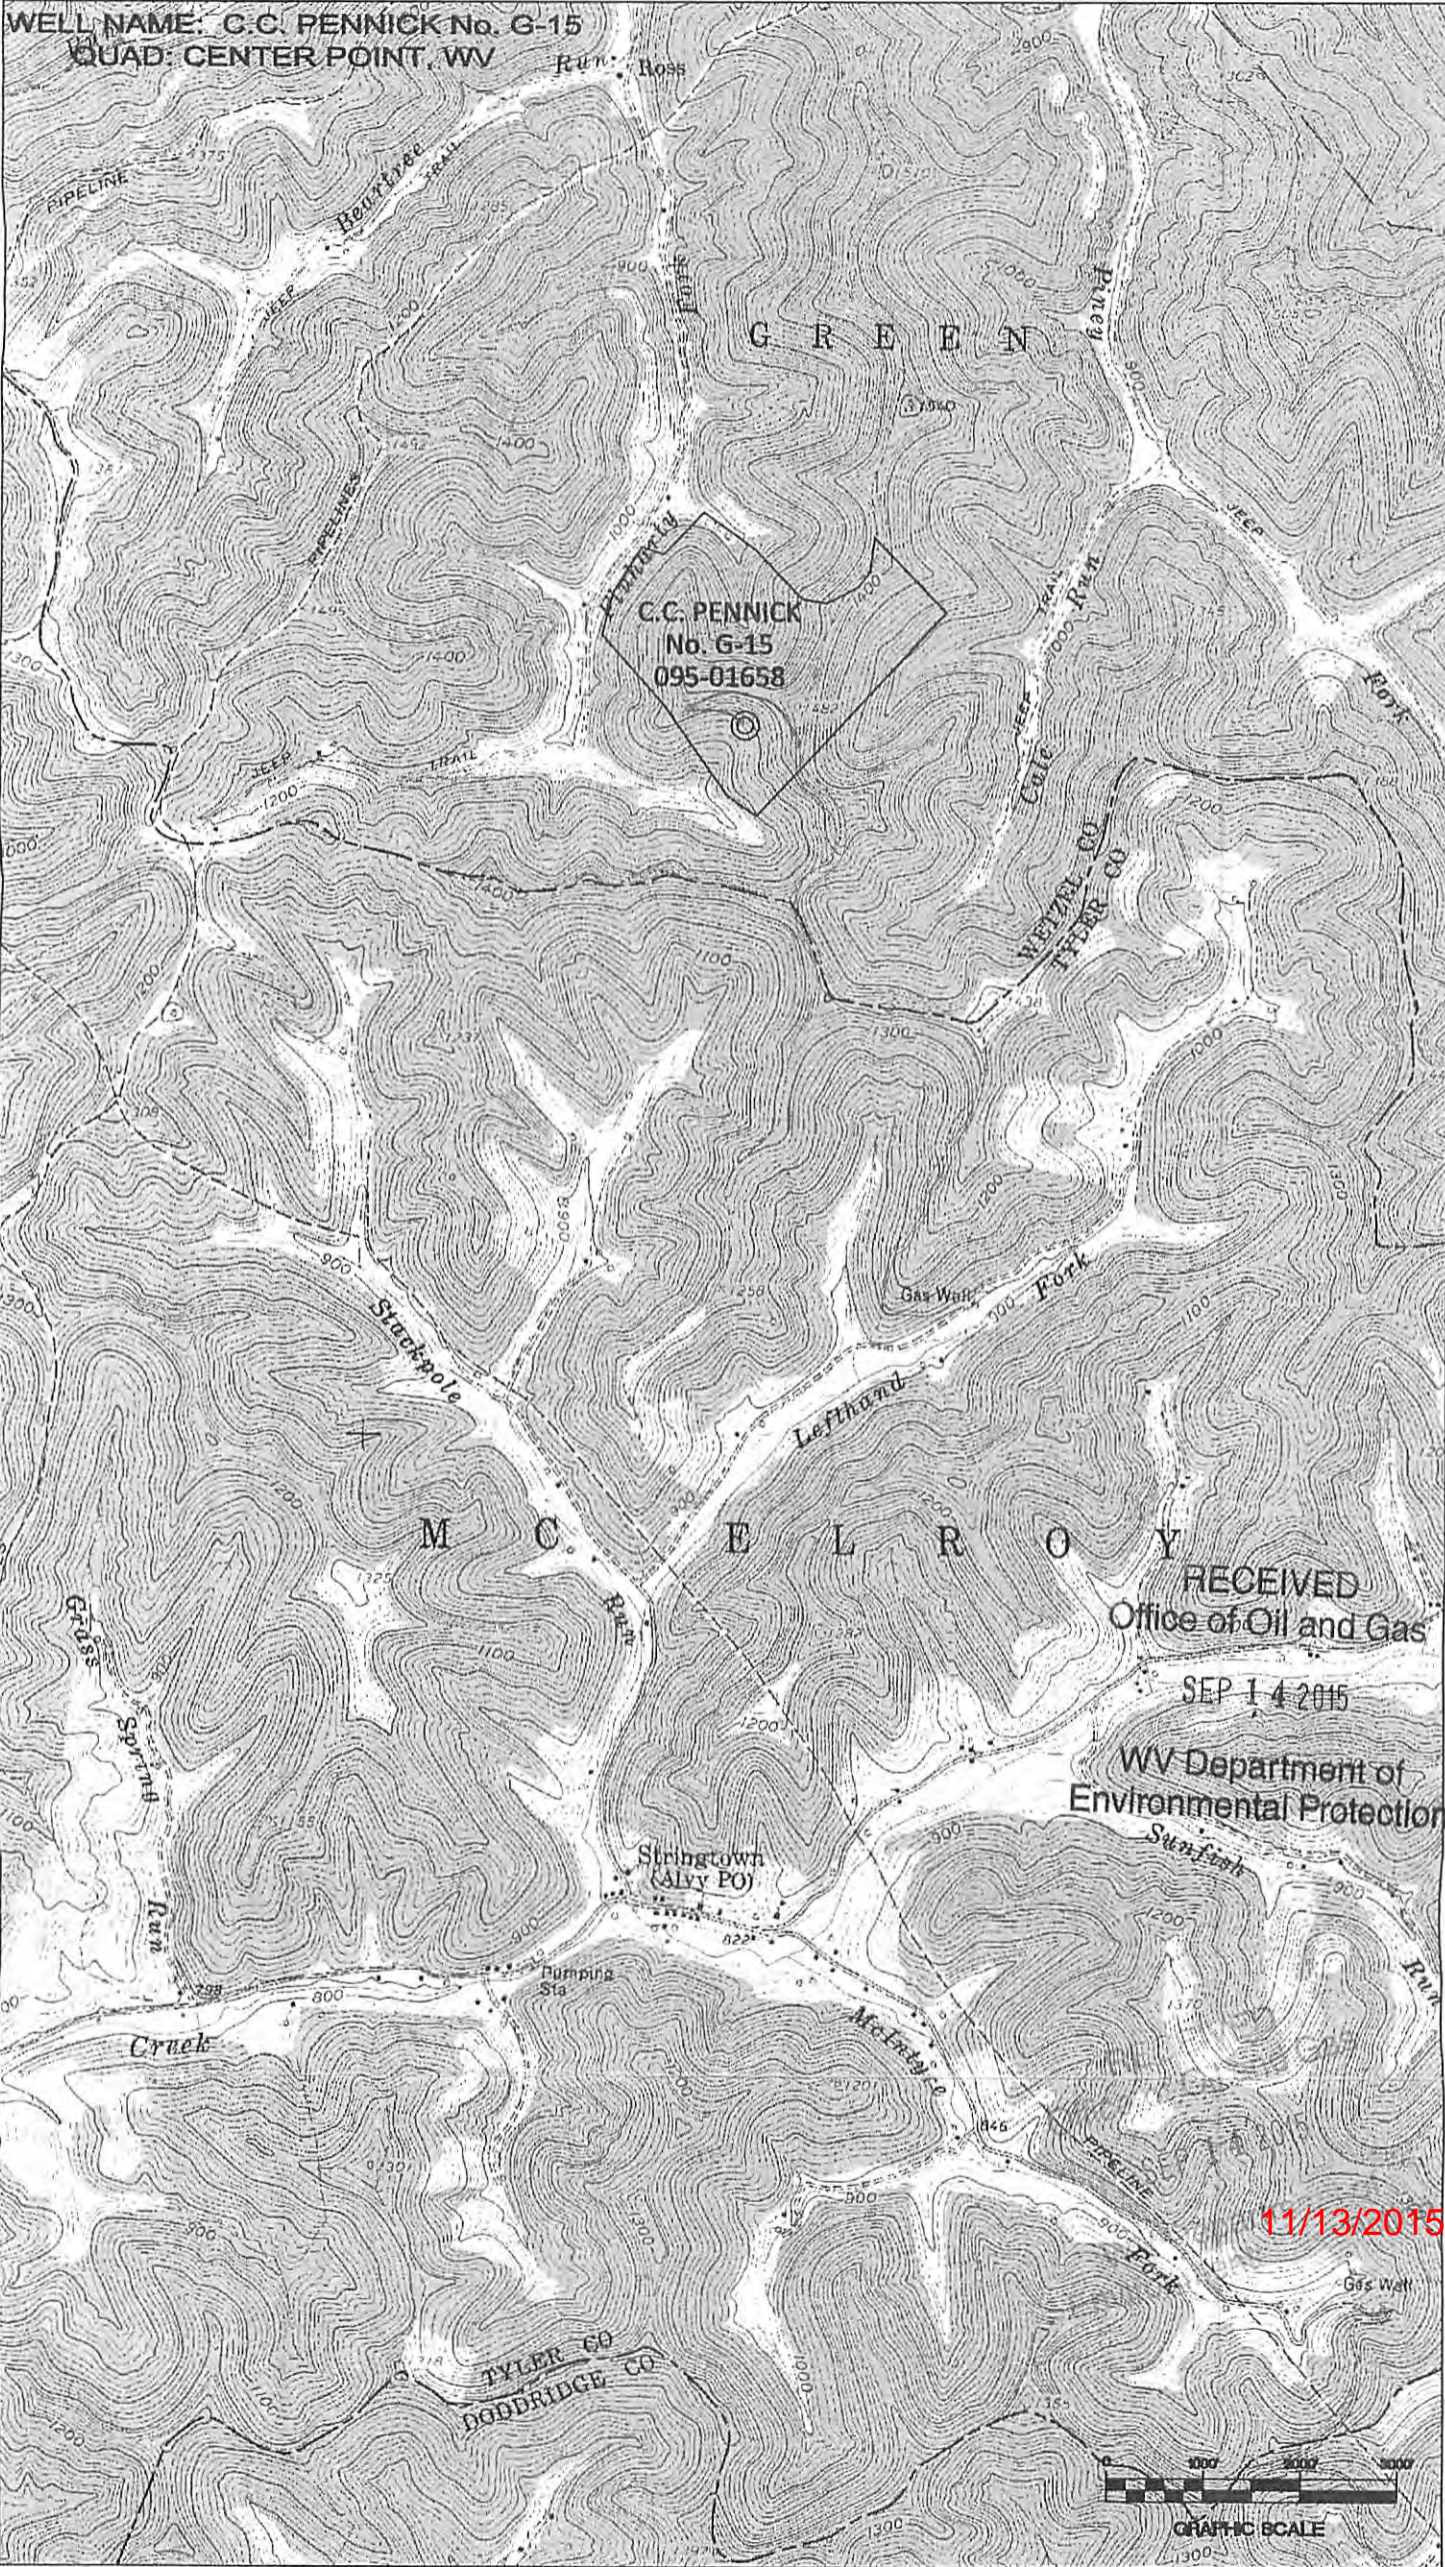

RECEIVED
Office of Oil and Gas

SEP 14 2015

WV Department of
Environmental Protection

11/13/2015

