


LATITUDE 39° 30' 00"

LONGITUDE 80° 27' 30"

*Amel
4/26/96*


*Wetzel Co
Marion Co.*

0.75
0.81

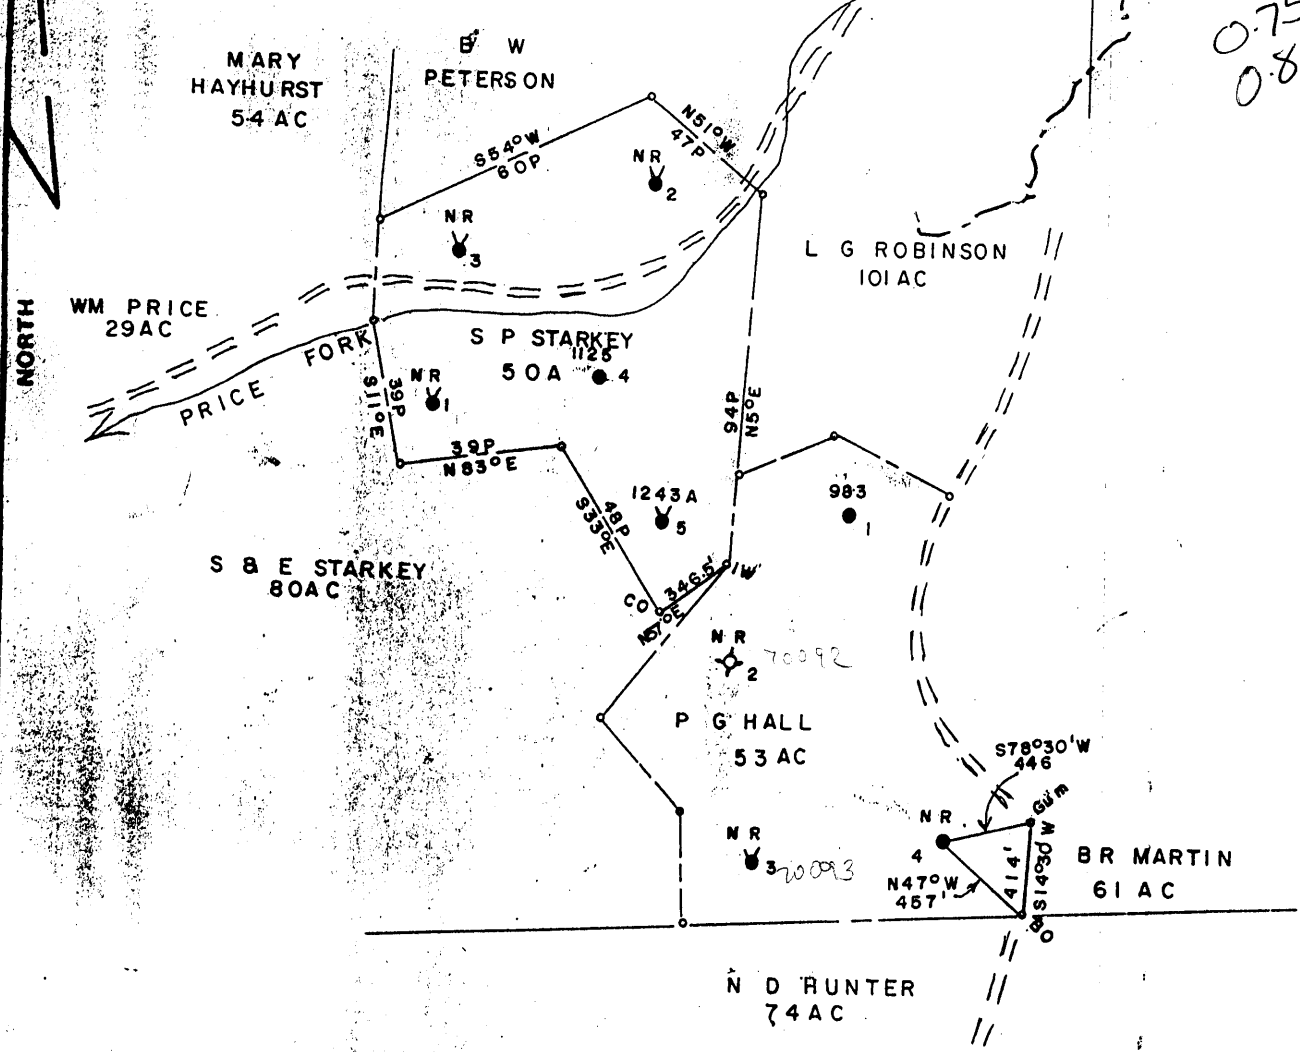

FILE NO. _____
 MAP NO. _____ SQS. _____
 SCALE 1" = 800'
 MINIMUM DEGREE OF ACCURACY 1/200
 PROVEN SOURCE OF ELEVATION PENNZOIL CO RECORDS

I THE UNDERSIGNED, HEREBY CERTIFY THAT THIS PLAT IS CORRECT TO THE BEST OF MY KNOWLEDGE AND BELIEF AND SHOWS ALL THE INFORMATION REQUIRED BY LAW AND THE REGULATIONS ISSUED AND PRESCRIBED BY THE DEPARTMENT OF MINES.
 (SIGNED) *Curtis A Lucas*
 CURTIS A LUCAS PS 275

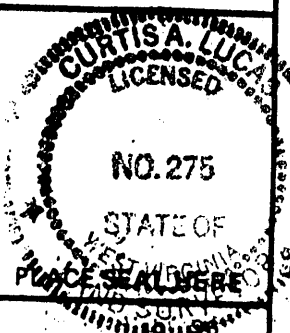

STATE OF WEST VIRGINIA
 DEPARTMENT OF MINES
 OIL AND GAS DIVISION



DATE APRIL 19 _____
 FARM P G HALL NO. 4
 API WELL NO. _____
 47 - 103 - 01698 P
 STATE COUNTY PERMIT

(+) DENOTES LOCATION OF WELL ON UNITED STATES TOPOGRAPHIC MAPS
 WELL TYPE: OIL GAS _____ LIQUID INJECTION _____ WASTE DISPOSAL _____
 (IF "GAS,") PRODUCTION _____ STORAGE _____ DEEP _____ SHALLOW _____
 LOCATION: ELEVATION 535 WATER SHED PRICE FORK
 DISTRICT GRANT COUNTY WETZEL
 QUADRANGLE WALLACE
 SURFACE OWNER ROLAND LEGGETT ACREAGE _____
 OIL & GAS ROYALTY OWNER HALL HRS. LEASE ACREAGE _____
 LEASE NO. _____
 PROPOSED WORK: DRILL _____ CONVERT _____ DRILL DEEPER _____ REDRILL _____ FRACTURE OR STIMULATE _____ PLUG OFF OLD FORMATION _____ PERFORATE NEW FORMATION _____ OTHER PHYSICAL CHANGE IN WELL (SPECIFY) _____

PLUG AND ABANDON CLEAN OUT AND REPLUG _____
 TARGET FORMATION GORDON ESTIMATED DEPTH 3598
 WELL OPERATOR GB HEFNER & ASSOC DESIGNATED AGENT GB HEFNER
 ADDRESS P O BOX 249 ADDRESS P O BOX 249
 BRIDGEPORT WV 26330 BRIDGEPORT WV 26330

APR 26 1996

STATE OF WEST VIRGINIA
 DIVISION OF ENVIRONMENTAL PROTECTION
 SECTION OF OIL AND GAS

AFFIDAVIT OF PLUGGING AND FILLING WELL

AFFIDAVIT SHOULD BE IN TRIPLICATE, one copy mailed to the Division, one copy to be retained by the Well Operator and the third copy (and extra copies if required) should be mailed to each coal operator at their respective addresses.

Farm name: LEGGETT, ROLAND Operator Well No.: P.G. HALL #4

LOCATION: Elevation: 1,535.00 Quadrangle: WALLACE
 District: GRANT County: WETZEL
 Latitude: 3975 Feet South of 39 Deg. 30 Min. 0 Sec.
 Longitude 4300 Feet West of 80 Deg. 27 Min. 30 Sec.

Well Type: OIL X GAS

Company: G B HEFNER & ASSOC
P O BOX 249
BRIDGEPORT WV 26330

Coal Operator CONSOLIDATION COAL CO
 or Owner P O BOX 1314
MORGANTOWN WV 26507

Agent: G B HEFNER

Coal Operator _____
 or Owner _____

Permit Issued: 04/26/96

ED
 Environmental Protection

AFFIDAVIT

STATE OF WEST VIRGINIA,
 County of WETZEL ss:

Permitting
 Office of Oil & Gas

KYLE D PERKINS and ROGER E BARR being first duly sworn according to law depose and say that they are experienced in the work of plugging and filling oil and gas wells and were employed by the above named well operator, and participated in the work of plugging and filling the above well, and RANDAL MICK Oil and Gas Inspector representing the Director, say that said work was commenced on the 18th day of June, 1996, and that the well was plugged and filled in the following manner:

TYPE	FROM	TO	PIPE REMOVED	LEFT
Previously Set Bridge		3090	5 3/16 2605	375
Cement	3080	2980	6 5/8 1904	674
Cement	2600	2500	8 1/4 350	1830
Cement	2250	2150		
Cement	1900	1800	Note: 8" csg ripped thru	
Cement	1450	1350	coal from 1433-	1392,
Cement	340	240		
Cement	100	surface		
6% gel placed between each cement plug				

10/23/97

Description of monument: joint 6 5/8" csg extending 30" above surface and that the work of plugging and filling said well was completed on the 28th day of June, 1996.

And further deponents saith not.

Kyle D Perkins

Roger E. Barr

Sworn and subscribe before me this 28th day of June, 1996

My commission expires: June 7, 2000

Curtis A. Lucas
 Notary Public



OFFICIAL SEAL
 NOTARY PUBLIC
 STATE OF WEST VIRGINIA
 CURTIS A. LUCAS
 1604 Race Street
 Parkersburg, West Virginia 26101
 My Commission Expires June 7, 2000

Oil and Gas Inspector: _____