



SURFACE HOLE DEC. LONG: 80.708097  
 SURVEYED LONG: 80° 42' 29.1"

11630'

Latitude: 39° 42' 30"


**BOTTOM HOLE**  
 N) 441266.9  
 E) 1655847.8  
 LAT.) 39°42'18.4"  
 LONG.) 80°43'23.6"  
 DEC. LAT.) 39.705097  
 DEC. LONG.) 80.723232

**REFERENCE NOTES**  
 Boundaries as shown taken from deeds, tax maps and field locations. A full boundary survey is not expressed nor implied. All bearings are based on true north. Ownership taken from public records Wetzel County, West Virginia MARCH 2009  
 State Plane Coordinates & NAD 27 Lat/Long by differential submeter mapping grade GPS  
 Drafted by: E.A.M.

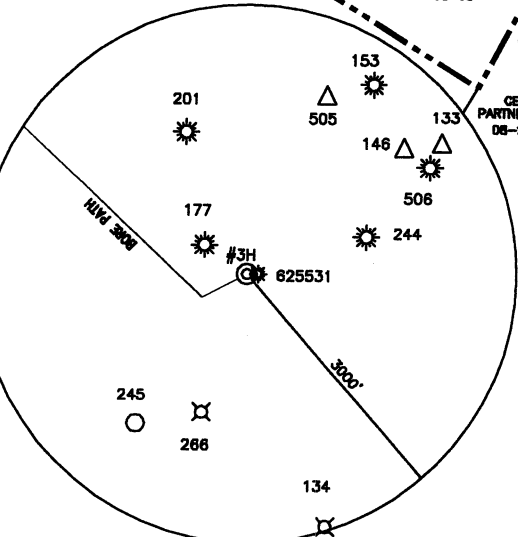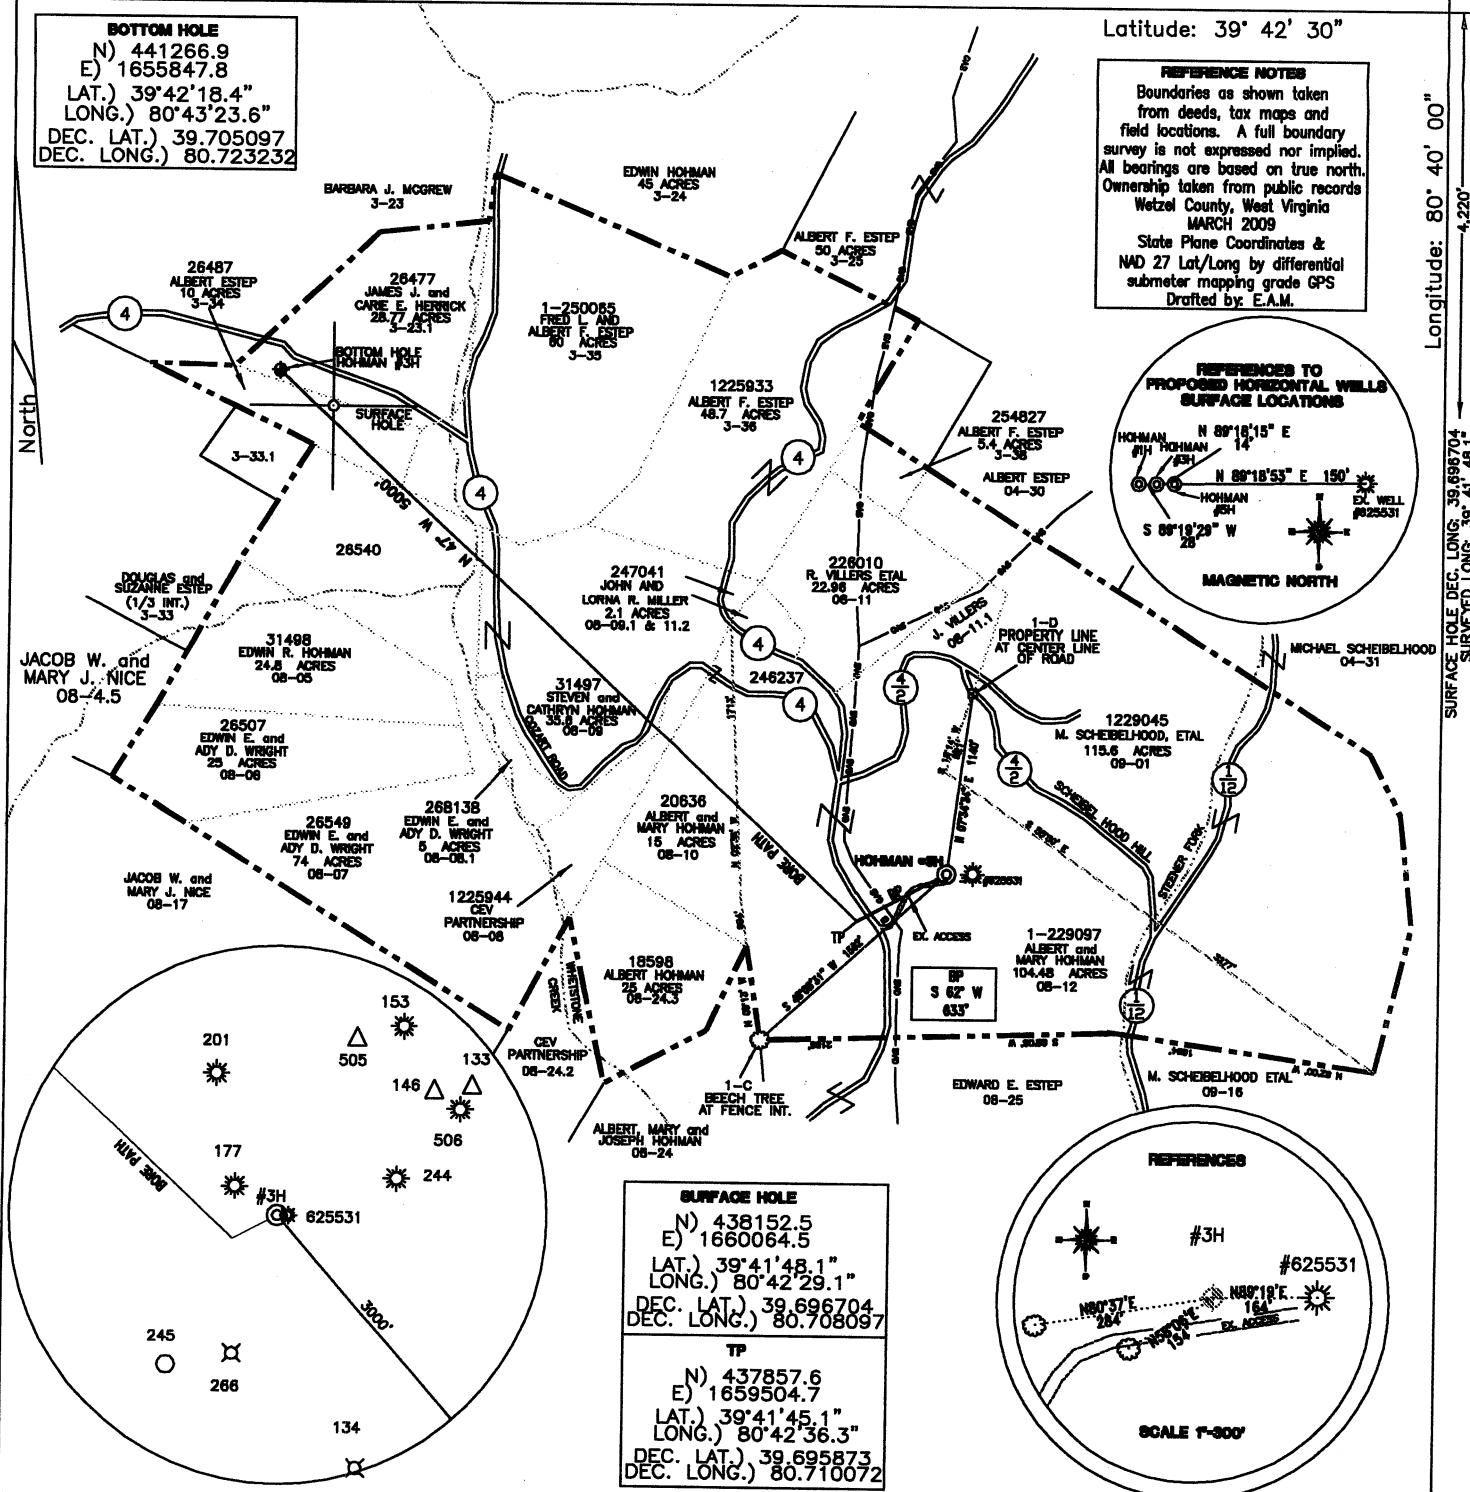

**SURFACE HOLE**  
 N) 438152.5  
 E) 1660064.5  
 LAT.) 39°41'48.1"  
 LONG.) 80°42'29.1"  
 DEC. LAT.) 39.696704  
 DEC. LONG.) 80.708097

**TP**  
 N) 437857.6  
 E) 1659504.7  
 LAT.) 39°41'45.1"  
 LONG.) 80°42'36.3"  
 DEC. LAT.) 39.695873  
 DEC. LONG.) 80.710072

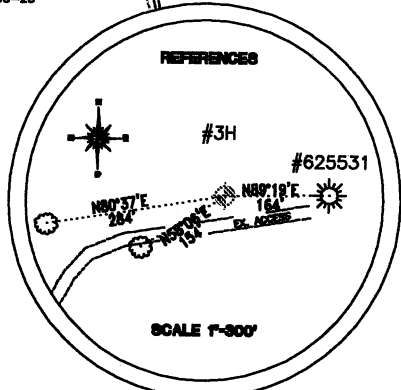


FILE #: CHE 002  
 DRAWING #: BBA 001253  
 SCALE: 1"=1200'  
 MINIMUM DEGREE OF ACCURACY: 1/200  
 PROVEN SOURCE OF ELEVATION: SUBMETER MAPPING GRADE GPS

I, THE UNDERSIGNED, HEREBY CERTIFY THAT THIS PLAT IS CORRECT TO THE BEST OF MY KNOWLEDGE AND BELIEF AND SHOWS ALL THE INFORMATION REQUIRED BY LAW AND THE REGULATIONS ISSUED AND PRESCRIBED BY THE DEPARTMENT OF ENVIRONMENTAL PROTECTION.

Signed: \_\_\_\_\_

L.L.S. #2124 : Ernest J. Benchek III

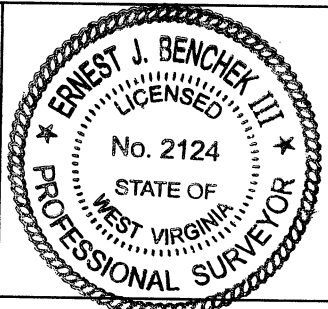

(+) DENOTES LOCATION OF WELL ON UNITED STATES TOPOGRAPHIC MAPS WVDEP  
**OFFICE OF OIL & GAS**  
 601 57TH STREET  
 CHARLESTON, WV 25304

Well Type:  Oil  Waste Diposal  Production  Deep  
 Gas  Liquid Injection  Storage  Shallow

WATERSHED: STEENER FORK AND WHETSTONE CREEK  
 COUNTY/DISTRICT: WETZEL/PROCTOR  
 SURFACE OWNER: ALBERT L. & MARY HOHMAN (1-229097)  
 OIL & GAS ROYALTY OWNER: ALBERT L. HOHMAN, et ux (1-229097)  
 LEASE NUMBERS: 26487, 26477, 1-250065, 1225933, 254827, 228010, 247041, 26540, 246237, 20636, 1-229097, 1229045, 18598, 26549, 26507, 268138, 31497, 254827

DATE: 11/10/9  
 OPERATOR'S WELL #: HOHMAN #3H  
 API WELL #: 47 103  
 STATE COUNTY PERMIT  
**CANCELLED**

ELEVATION : 1320'  
 QUADRANGLE: WILEYVILLE 7.5'  
 ACREAGE: 104.48  
 ACREAGE: 336.35

DRILL  CONVERT  DRILL DEEPER  REDRILL  FRACTURE OR STIMULATE   
 PLUG OFF FORMATION  PERFORATE NEW FORMATION  PLUG & ABANDON   
 CLEAN OUT & REPLUG  OTHER CHANGE  (SPECIFY): \_\_\_\_\_

TARGET FORMATION: MARCELLUS  
 WELL OPERATOR : CHESAPEAKE APPALACHIA, LLC.  
 ADDRESS: PO BOX 6070  
 CITY: CHARLESTON STATE: WV ZIP CODE: 25362

ESTIMATED DEPTH: 6,991'  
 DESIGNATED AGENT : JAMES E. GREY  
 ADDRESS: PO BOX 6070  
 CITY: CHARLESTON STATE: WV ZIP CODE: 25362

10/21/2011