

Topo Quad: Big Run 7.5'

Scale: 1" = 1000'

County: Wetzel

Date: January 30, 2025


District: Grant

Project No: 352-18-M-23

Water

Big 177 Well Pad

5 Potential Water Sources within 2500'

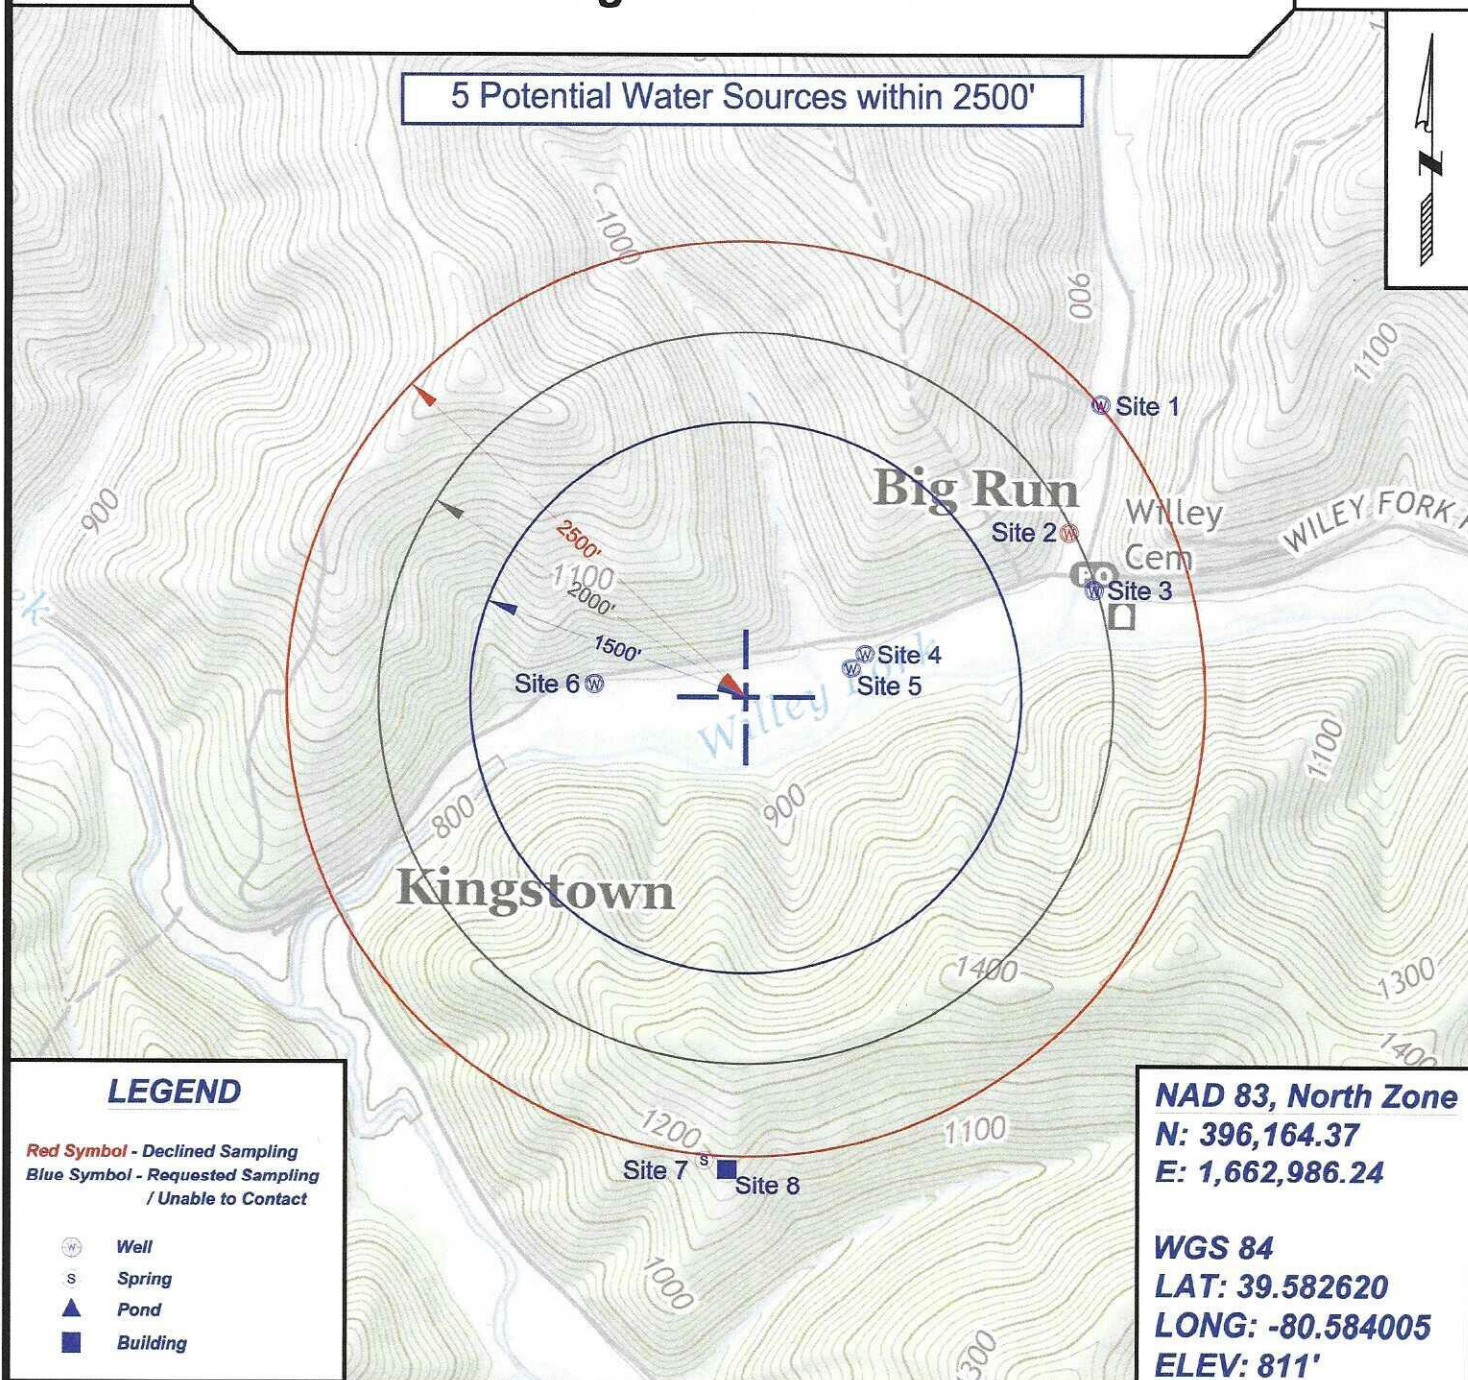

LEGEND

Red Symbol - Declined Sampling
Blue Symbol - Requested Sampling
/ Unable to Contact

- Well
- Spring
- Pond
- Building

NAD 83, North Zone
N: 396,164.37
E: 1,662,986.24

WGS 84
LAT: 39.582620
LONG: -80.584005
ELEV: 811'



SURVEYING AND MAPPING SERVICES PERFORMED BY:

ALLEGHENY SURVEYS, INC.

1-800-482-8606
237 Birch River Road
Birch River, WV 26610
PH: (304) 649-8606
FAX: (304) 649-8608

PREPARED FOR:

EQT Production Company

400 Woodcliff Drive
Canonsburg, PA 15317

12/05/2025


BH: 7874' LAT: 39-37-30

WELL OPERATOR: EQT Production Company DESIGNATED AGENT: Joseph C. Mallow
ADDRESS: 2200 Energy Drive ADDRESS: 427 Midstate Drive
Canonsburg, PA 15317 Clarksburg, WV 26301

Big 177 H2
Big 177
EQT Production Company

Tract I.D.	Tax Map No.	Parcel No.	County	District	Surface Tract Owner	Acres
1	13	6	Wetzel	Grant	Coastal Forest Resources Company	217.19
2	8	18	Wetzel	Grant	Coastal Forest Resources Company	337
3	8	23.2	Wetzel	Grant	James L. Dulaney	43.19
4	8	35	Wetzel	Grant	John D. Parks	15.5
5	8	66	Wetzel	Grant	EQM Gathering OPO LLC	0.418
6	8	65	Wetzel	Grant	Ikey Joe & Tina M. Willey	2.15
7	8	36	Wetzel	Grant	James L. & Karen Dulaney	14.1
8	8	37	Wetzel	Grant	James L. & Karen Dulaney	14.1
9	8	43	Wetzel	Grant	Judy K. Utt	3.25
10	8	45	Wetzel	Grant	Dale K. Dulaney	9.828
11	13	7	Wetzel	Grant	Mansel Lee McDiffitt, et al.	51.8
12	13	15	Wetzel	Grant	Robert Scott & Alfred Bryan Cole	27.75
13	13	13	Wetzel	Grant	Linda L. Dunn	67.5
14	13	12	Wetzel	Grant	Leslie Lydick & Susan Miracle	15.02
15	13	4.3	Wetzel	Grant	Jeffrey L. & Beth Willey	3.35
16	13	6.1	Wetzel	Grant	Coastal Forest Resources Company	55.06
17	8	34	Wetzel	Grant	Hallie M. & Paul E. Hardbarger	54.01
18	8	58	Wetzel	Grant	Higgins Chapel Church of Christ	0.99
19	8	64	Wetzel	Grant	Mary S. & James Eastham	1.45
20	13	4	Wetzel	Grant	Jeffrey L. & Beth Willey	26.8
30	12	11	Wetzel	Grant	Kathryn Marshall, et al.	43.74
31	8	67	Wetzel	Grant	Edgar S. & Sheena M. Shrum	0.53
37	7	34	Wetzel	Grant	Kenneth E. Wildman Life Estate	44.6
38	8	17	Wetzel	Grant	Kenneth E. Wildman Life Estate	67
40	7	10	Wetzel	Grant	Coastal Forest Resources Company	120
48	13	14	Wetzel	Grant	Linda L. Dunn	12.5
114	8	60	Wetzel	Grant	Laurie Wildman	NA
115	8	59	Wetzel	Grant	Laurie Wildman	0.75
116	8	62	Wetzel	Grant	Leonard K. Wildman	0.84
117	8	61	Wetzel	Grant	Laurie Wildman	NA
118	7	34.1	Wetzel	Grant	Billy L. & Tamara A. Brewer	2.16
119	7	49	Wetzel	Grant	Steven E. Dulaney Life Estate	0.86
120	7	33	Wetzel	Grant	Jackie G. Obok	20
121	7	31	Wetzel	Grant	Walter J. Norris Estate	38.28
122	7	29	Wetzel	Grant	Rickie E. Barr	11
123	7	27	Wetzel	Grant	Willia J. Minges	68.01
124	7	25.1	Wetzel	Grant	John D. & Debra D. Kocher	38.83
125	7	32	Wetzel	Grant	Stella Postlethwait, et al.	28.46
126	8	16	Wetzel	Grant	NA	NA
127	7	9	Wetzel	Grant	Coastal Forest Resources Company	170.88
128	7	8	Wetzel	Grant	Robert & Sandra Yoho	63.05
129	7	5	Wetzel	Grant	Christopher M. Morgan, et al.	74
130	7	3	Wetzel	Grant	Coastal Forest Resources Company	178
131	7	60	Wetzel	Grant	Cody Norris	10
132	7	2.2	Wetzel	Grant	Cody Norris	2.43
133	7	3.1	Wetzel	Grant	Edward L. Dulaney, et al.	4
134	2	13	Wetzel	Grant	Edward L. Dulaney, et al.	2.14
135	2	10.2	Wetzel	Grant	Edward L. Dulaney, et al.	0.45
136	2	10.1	Wetzel	Grant	Teora L. & Sandra J. Dulaney	1.53
137	2	15	Wetzel	Grant	Teora L. & Sandra J. Dulaney	1.023
138	2	16	Wetzel	Grant	Teora L. & Sandra J. Dulaney	3.187
139	7	3.2	Wetzel	Grant	Coastal Forest Resources Company	156.98
140	8	1	Wetzel	Grant	Danny & Dustin Stockslager	170


Well References

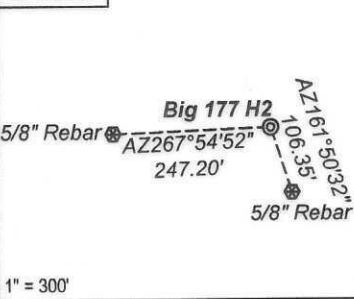

As Drilled Well Information:

Big 177 H2 coordinates are
NAD 27 N: 396,109.39 E: 1,694,436.07
NAD 83 UTM N: 4,381,511.07 E: 535,727.88
Big 177 H2 Landing Point coordinates are
NAD 27 N: 397,276.27 E: 1,690,593.10
NAD 83 UTM N: 4,381,846.72 E: 534,534.68
Big 177 H2 Bottom Hole coordinates are
NAD 27 N: 404,251.56 E: 1,686,837.79
NAD 83 UTM N: 4,383,952.96 E: 533,371.63
West Virginia Coordinate system of 1927 (North Zone)
based upon Differential GPS Measurements.
Plat orientation, corner and well ties are based upon
the grid north meridian.
Well location references are based upon the grid north
meridian.
UTM coordinates are NAD83, Zone 17, Meters.

Big 177

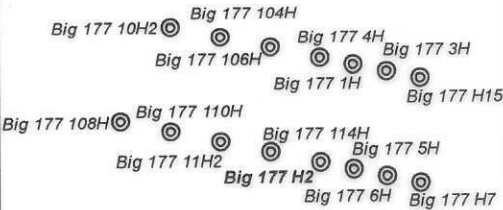

Lease No.	Owner	Acres
121095000	Coastal Forest Resources Company, et al.	300
121095012	Coastal Forest Resources Company, et al.	57.5
107062000	Kevin S. Goff	48.25
109837006	The Irrevocable Intervivos Trust of Billy J. Higgins and Francis J. Higgins, a/k/a Higgins Family Trust, et al.	51.75
131207002	Shiben Estates, Inc., et al.	142.5
120919001	Shiben Estates, Inc.	120
101683000	Ridgetop Capital VI, LP, et al.	200
106744000	Shiben Estates, Inc., et al.	1030

