


47 10 303708

TH: 2334' LAT: 39-40-00

TH: 2508' LON: 80-30-00


Hallibu 8H
Hallibu
EQT Production Company

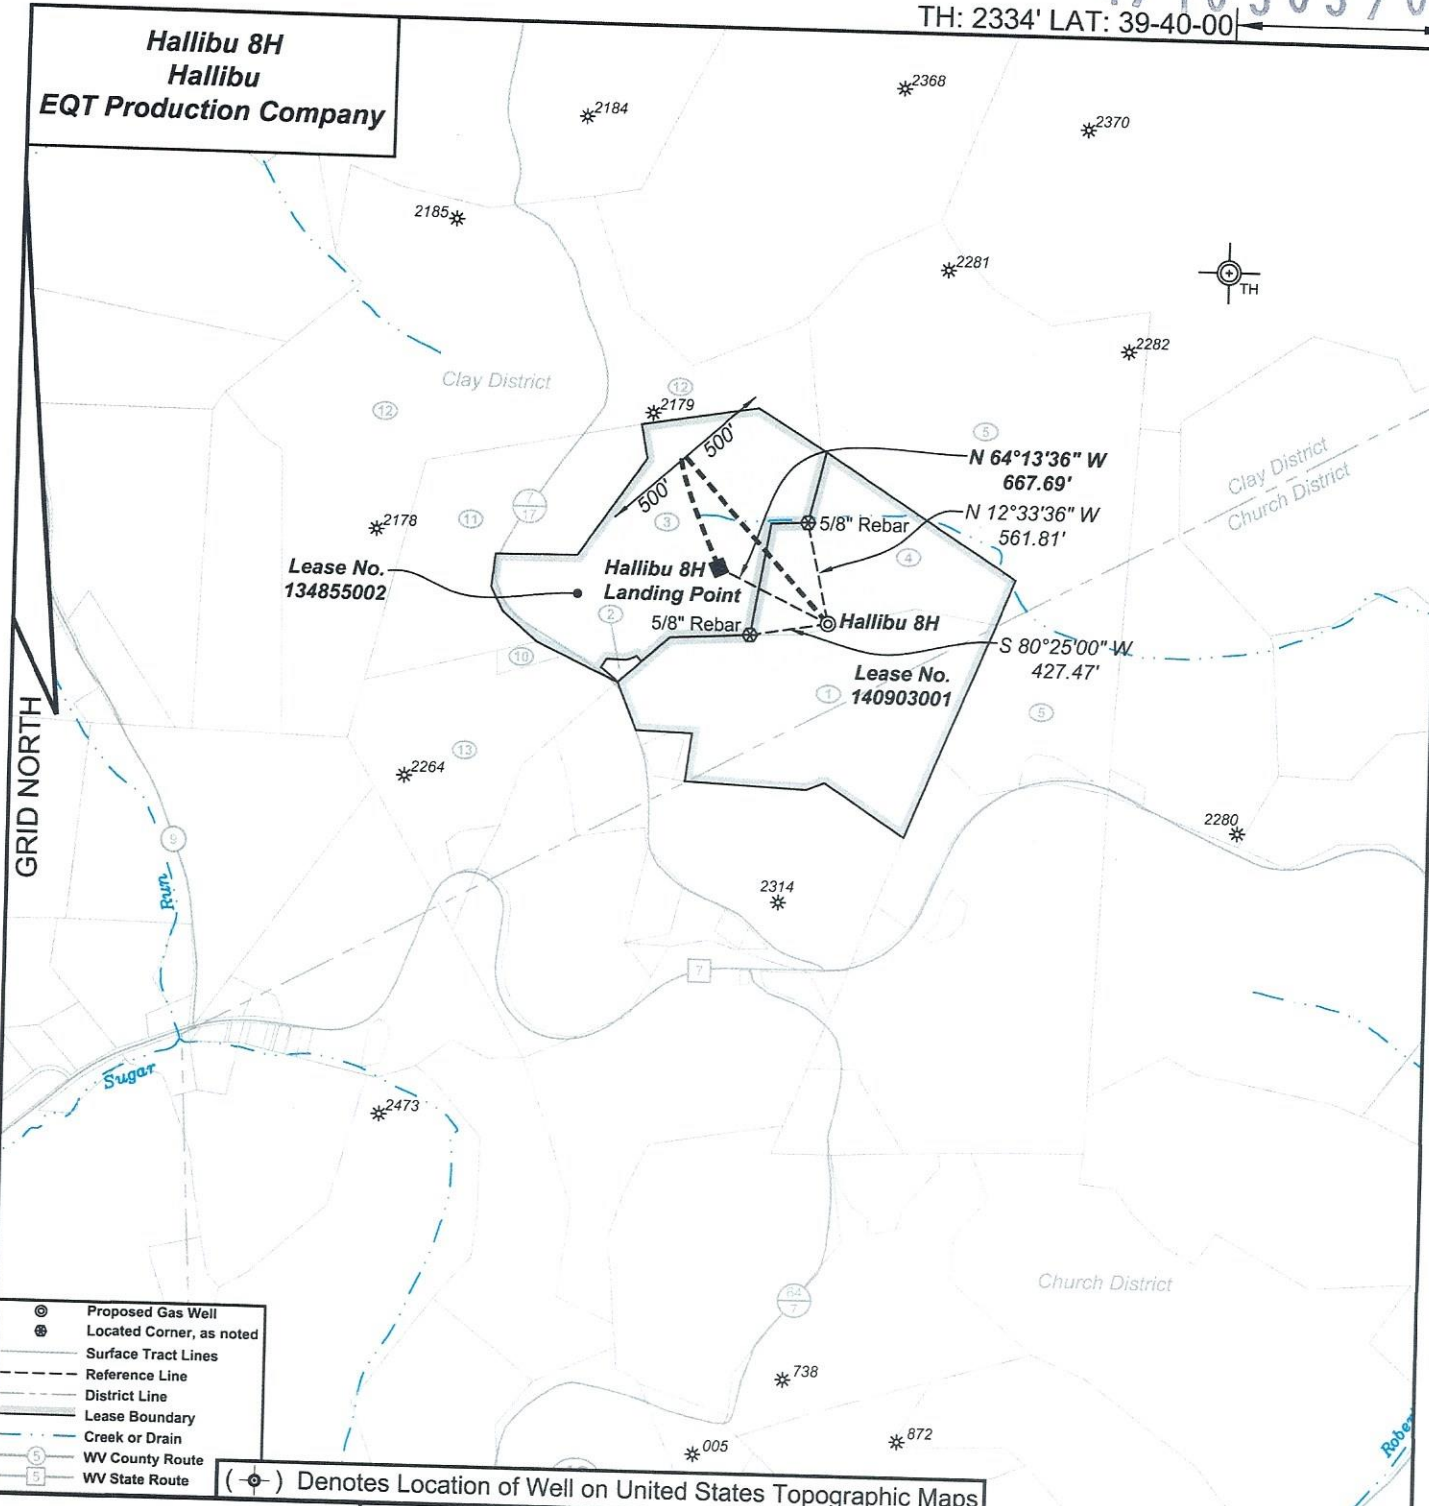

(⊕) Denotes Location of Well on United States Topographic Maps



I, the undersigned, hereby certify that this plat is correct to the best of my knowledge and belief and shows all the information required by law and the regulations issued and prescribed by the Department of Environmental Protection.

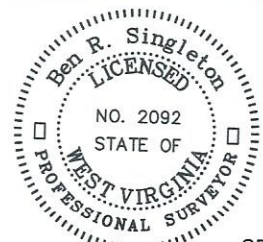

P.S. 2092

SEAL

FILE NO: 58-22
 DRAWING NO: Hallibu 8H
 SCALE: 1" = 1000'
 MINIMUM DEGREE OF ACCURACY: 1:2500
 PROVEN SOURCE OF ELEVATION: NGS CORS Station


STATE OF WEST VIRGINIA
 DEPARTMENT OF ENVIRONMENTAL PROTECTION
 OIL AND GAS DIVISION

DATE: November 22 20 24
 OPERATOR'S WELL NO.: Hallibu 8H
 API WELL NO
 47 - 103 - 03708
 STATE COUNTY PERMIT


WELL TYPE: OIL GAS LIQUID INJECTION WASTE DISPOSAL
 (IF GAS) PRODUCTION: STORAGE DEEP SHALLOW
 LOCATION: ELEVATION: 1340' WATERSHED Shriver Run of Long Drain QUADRANGLE: Littleton
 DISTRICT: Clay COUNTY: Wetzel
 SURFACE OWNER: EQT Production Company ACREAGE: 21
 ROYALTY OWNER: MCJV Holdings, LLC, et al. LEASE NO: 140903001 ACREAGE: 455.90
 PROPOSED WORK: DRILL CONVERT DRILL DEEPER FRACTURE OR STIMULATE PLUG OFF OLD FORMATION
 PERFORATE NEW FORMATION OTHER PHYSICAL CHANGE IN WELL (SPECIFY)
 PLUG AND ABANDON CLEAN OUT AND REPLUG TARGET FORMATION: Marcellus ESTIMATED DEPTH: 7571'
 WELL OPERATOR: EQT Production Company DESIGNATED AGENT: Joseph C. Mallow
 ADDRESS: 400 Woodcliff Drive ADDRESS: 427 Midstate Drive
 Canonsburg, PA 15317 Clarksburg, WV 26301

**Hallibu 8H
Hallibu
EQT Production Company**

Tract I.D.	Tax Map No.	Parcel No.	County	District	Surface Tract Owner	Acres
1	10	3	Wetzel	Church	EQT Production Company	36.4
2	7	18.2	Wetzel	Clay	Grandview-Doolin PSD	0.36
3	7	18.1	Wetzel	Clay	Martha Mason & Carolyn Hanlon	30
4	6	21	Wetzel	Church	EQT Production Company	21
5	7	19	Wetzel	Clay	Robert M. Roberts	73.211
10	10	1.3	Wetzel	Church	Consolidated Gas	0.83
11	7	18	Wetzel	Clay	Robin L. Utt & Alisha Carole	28.4
12	7	17	Wetzel	Clay	Robin L. Utt & Alisha Carole	90.5
13	10	1	Wetzel	Church	Drilling Appalachian Corp	24.6

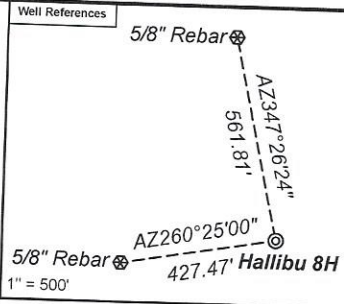

Notes:
 Hallibu 8H coordinates are
 NAD 27 N: 423,981.75 E: 1,716,077.81
 NAD 27 Lat: 39.656699 Long: -80.508484
 NAD 83 UTM N: 4,390,113.01 E: 542,179.96
 Hallibu 8H Landing Point coordinates are
 NAD 27 N: 424,272.09 E: 1,715,476.54
 NAD 27 Lat: 39.660478 Long: -80.510631
 NAD 83 UTM N: 4,390,198.40 E: 541,995.30
 West Virginia Coordinate system of 1927 (North Zone)
 based upon Differential GPS Measurements.
 Plat orientation, corner and well ties are based upon
 the grid north meridian.
 Well location references are based upon the grid north
 meridian.
 UTM coordinates are NAD83, Zone 17, Meters.

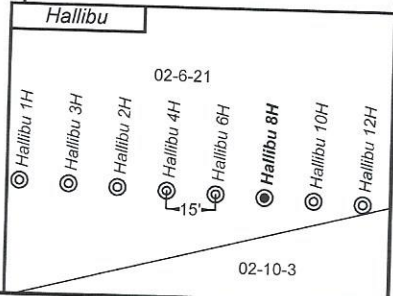

Lease No.	Owner	Acres
140903001	MCJV Holdings, LLC, et al.	455.90
134855002	Three Rivers Royalty II, LLC, et al.	30

