

- Proposed Gas Well
- Located Corner, as noted
- Surface Tract Lines
- Reference Line
- Lease Boundary
- Creek or Drain
- WV County Route
- WV State Route

(●) Denotes Location of Well on United States Topographic Maps



I, the undersigned, hereby certify that this plat is correct to the best of my knowledge and belief and shows all the information required by law and the regulations issued and prescribed by the Department of Environmental Protection.

Ben R. Singleton
P.S. 2092



SEAL

FILE NO: 19-22
DRAWING NO: Sizemore 14H
SCALE: 1" = 2000'
MINIMUM DEGREE OF ACCURACY: 1:2500
PROVEN SOURCE OF ELEVATION: NGS CORS Station



DATE: December 06 20 24
OPERATOR'S WELL NO.: Sizemore 14H
API WELL NO
47 - 103 - 03715
STATE COUNTY PERMIT

WELL TYPE: OIL GAS LIQUID INJECTION WASTE DISPOSAL
(IF GAS) PRODUCTION: STORAGE DEEP SHALLOW
LOCATION: ELEVATION: 1148' WATERSHED: Tributary of Sugar Run QUADRANGLE: Littleton
DISTRICT: Center COUNTY: Wetzel
SURFACE OWNER: Kimberly A. Sizemore ACREAGE: 75.36
ROYALTY OWNER: Aunix Acquisition Fund, LLC, et al. LEASE NO: 104800000 ACREAGE: 75.36
PROPOSED WORK: DRILL CONVERT DRILL DEEPER FRACTURE OR STIMULATE PLUG OFF OLD FORMATION
 PERFORATE NEW FORMATION OTHER PHYSICAL CHANGE IN WELL (SPECIFY)
 PLUG AND ABANDON CLEAN OUT AND REPLUG TARGET FORMATION: Marcellus ESTIMATED DEPTH: 7,329'

02/14/2025

WELL OPERATOR: EQT Production Company DESIGNATED AGENT: Joseph C. Mallow
ADDRESS: 400 Woodcliff Drive ADDRESS: 427 Midstate Drive
Canonsburg, PA 15317 Clarksburg, WV 26301

Sizemore 14H
LIT51
EQT Production Company
4710303715


Well References



Notes:
Sizemore 14H coordinates are
NAD 27 N: 418,996.26 E: 1,710,240.44
NAD 27 Lat: 39.645831 Long: -80.529014
NAD 83 UTM N: 4,388,564.36 E: 540,426.80
Sizemore 14H Landing Point coordinates are
NAD 27 N: 420,799.97 E: 1,712,682.36
NAD 27 Lat: 39.650859 Long: -80.520415
NAD 83 UTM N: 4,389,126.33 E: 541,161.62
Sizemore 14H Bottom Hole coordinates are
NAD 27 N: 418,042.19 E: 1,713,968.42
NAD 27 Lat: 39.643328 Long: -80.515738
NAD 83 UTM N: 4,388,292.69 E: 541,567.44
West Virginia Coordinate system of 1927 (North Zone)
based upon Differential GPS Measurements.
Plat orientation, corner and well ties are based upon
the grid north meridian.
Well location references are based upon the grid north
meridian.
UTM coordinates are NAD83, Zone 17, Meters.

Tract I.D.	Tax Map No.	Parcel No.	County	District	Surface Tract Owner	Acres
1	16	9	Wetzel	Center	Kimberly Sizemore	75.36
2	16	8	Wetzel	Center	Larry D. Roberts	44.50
3	12	31	Wetzel	Center	John S. Starkey, et al.	22.50
4	16	10.1	Wetzel	Center	Roy & Cassandra Stonelking	5.72
5	16	12	Wetzel	Center	Thomas Jones, et al.	34.20
6	16	11	Wetzel	Center	Earl Null, et al.	20.00
7	16	33	Wetzel	Center	Anthony W. & Kimberly A. Sizemore	20.64
10	16	31	Wetzel	Center	Devona D. & Kelly M. Reed	18.25
11	16	28	Wetzel	Center	William J. Monte Revocable Trust	93.25
41	16	33.1	Wetzel	Center	Joseph F. John	1.00
43	16	35	Wetzel	Center	Gregory A. & Adair L. Wood	20.17
49	14	18.2	Wetzel	Church	Edward N. & Athalia J. Brown	89.83
56	9	12	Wetzel	Church	Calvin C. & Carol S. Cecil	81.00
57	14	9	Wetzel	Church	Larry R. & Linnea L. Kumhar	83.25
60	14	17	Wetzel	Church	Daniel T. Park, et al.	93.80
61	16	37	Wetzel	Center	Russell J. Sturm	30.00
67	14	33	Wetzel	Church	Maureen Cable	16.00
68	12	24	Wetzel	Center	Matthew L. Kennedy	87.67
69	9	10	Wetzel	Church	William L. Minger, et al.	21.00
70	9	11	Wetzel	Church	Emma P. & Richard Brister	19.75
71	10	43.1	Wetzel	Church	Calvin L. & Carol S. Cecil	18.50
72	10	46	Wetzel	Church	Charles W. Duncif	13.50
73	14	1	Wetzel	Church	Patricia C. Spangler	32.00
74	14	2	Wetzel	Church	Charles W. Duncif	29.00
76	14	10	Wetzel	Church	Jack David Coagray	41.70
78	14	44	Wetzel	Church	Joseph C. & Erin S. Swihart	88.77
77	14	18	Wetzel	Church	Brian Erin Miller	81.25
78	14	18.1	Wetzel	Church	Mark Ruby	26.96
79	14	30.3	Wetzel	Church	George W. & Cieta L. Blair	11.00
81	16	2	Wetzel	Church	Hader Bechor, et al.	98.50
82	16	3	Wetzel	Church	Michael Floro & Amy Nicole Haegg	53.10
83	16	11	Wetzel	Church	Thomas E. Kahl	29.00
84	16	10	Wetzel	Church	Steven W. & Carolyn L. Blair	16.00
87	16	10	Wetzel	Center	Calvin C. & Carol S. Cecil L/E	3.18
88	12	19	Wetzel	Center	Nancy E. Jolliffe	172.10
89	12	22.2	Wetzel	Center	EQT Production	4.05
90	12	22.3	Wetzel	Center	EQT Production	6.78
91	12	22	Wetzel	Center	David & Amanda Ruch	14.77
92	12	23	Wetzel	Center	David & Amanda Ruch	55.30
93	6	21	Wetzel	Clay	Pamela E. Pride	35.75
94	8	29	Wetzel	Clay	April L. & Gerard B. Norris	7.47
95	12A	5	Wetzel	Center	Kevin R. Milliken, et al.	1.88
96	12A	4	Wetzel	Center	Kevin R. Milliken, et al.	1.04
97	12A	2	Wetzel	Center	Robert Keith Tennant	1.37
98	12A	1	Wetzel	Center	Scott A. & Abigail D. Tennant	1.37
99	12A	9	Wetzel	Center	Matthew L. Kennedy	0.77
100	12	44	Wetzel	Center	Scott A. & Abigail D. Tennant	1.49
101	12A	10	Wetzel	Center	Scott A. & Abigail D. Tennant	2.24
102	12A	7	Wetzel	Center	Robert Keith Tennant	0.57
103	12	25	Wetzel	Center	Glenn E. & Trina R. Hollibaugh	0.33
104	12	42	Wetzel	Center	Carolyn D. Cronin-Aamot	1.68
105	9	8.1	Wetzel	Church	Aamon A. & Flora J. Burley	18.00
106	12	24.3	Wetzel	Center	Matthew L. Kennedy	4.61
107	9	8	Wetzel	Church	Mark Ransom	43.30
108	14	12	Wetzel	Church	Eulalia Ruth Drennon	80.50
109	14	19	Wetzel	Church	Jack L. Critfield Jr., et al.	72.92
110	14	19.4	Wetzel	Church	Walter L. Bernhart & Linda S. Fordyce	3.74
111	14	35	Wetzel	Church	Jack L. Critfield Jr., et al.	5.00
112	14	35.1	Wetzel	Church	Sheridan L. & Olivia Gump	6.50
113	14	36	Wetzel	Church	Mark R. Vincent II	1.30
114	14	37	Wetzel	Church	Mark R. Vincent II	7.30
115	16	4	Wetzel	Church	George W. & Cieta Blair	25.00
116	16	12	Wetzel	Church	Cecil R. & James D. Summers	32.50
117	16	18	Wetzel	Church	Cecil Summers	24.00
118	9	7	Wetzel	Church	Donald L. Williams	1.90
119	12	43	Wetzel	Center	Jack D. & Linda Coagray	27.29
120	10	18.1	Wetzel	Church	Clay D. Smith	22.92
121	10	31.1	Wetzel	Church	Phillip Wiley	20.60
122	10	43	Wetzel	Church	Charles W. Duncif	20.00
123	10	48	Wetzel	Church	Norman Coagray & Mildred Church	41.50

Tract I.D.	Tax Map No.	Parcel No.	County	District	Surface Tract Owner	Acres
124	10	47	Wetzel	Church	Bertha Coagray	10.60
125	10	49	Wetzel	Church	Penny Sole	39.50
126	14	3	Wetzel	Church	Penny L. Sole	30.00
127	14	4	Wetzel	Church	Eudale R. Drennon	150.00
128	14	20	Wetzel	Church	Teegarden Family Trust	117.90
129	14	19.3	Wetzel	Church	Nathan M. Zirkle	1.80
130	14	19.2	Wetzel	Church	Jack L. Critfield Jr., et al.	58.00
131	14	38	Wetzel	Church	John R. & Erica A. OConnell	7.30
132	16	5	Wetzel	Church	Mark R. Vincent II	7.30
133	16	6	Wetzel	Church	Mark R. Vincent II	23.50

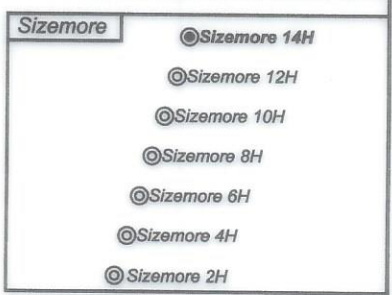

Lease No.	Owner	Acres
104800000	Aunix Acquisition Fund, LLC, et al.	75.36
175061000	OXY USA, Inc., et al.	54.2 of 31,151.581
109438000	Matthew Kennedy, et al.	95.87
138848001	Nancy E. Jolliffe, et al.	100
215952000	Drilling Appalachian Corporation	15

