

4710303724

Topo Quad: Big Run 7.5'

Scale: 1" = 1000'

County: Wetzel

Date: January 30, 2025


District: Grant

Project No: 352-18-M-23

Water

Big 177 Well Pad

5 Potential Water Sources within 2500'

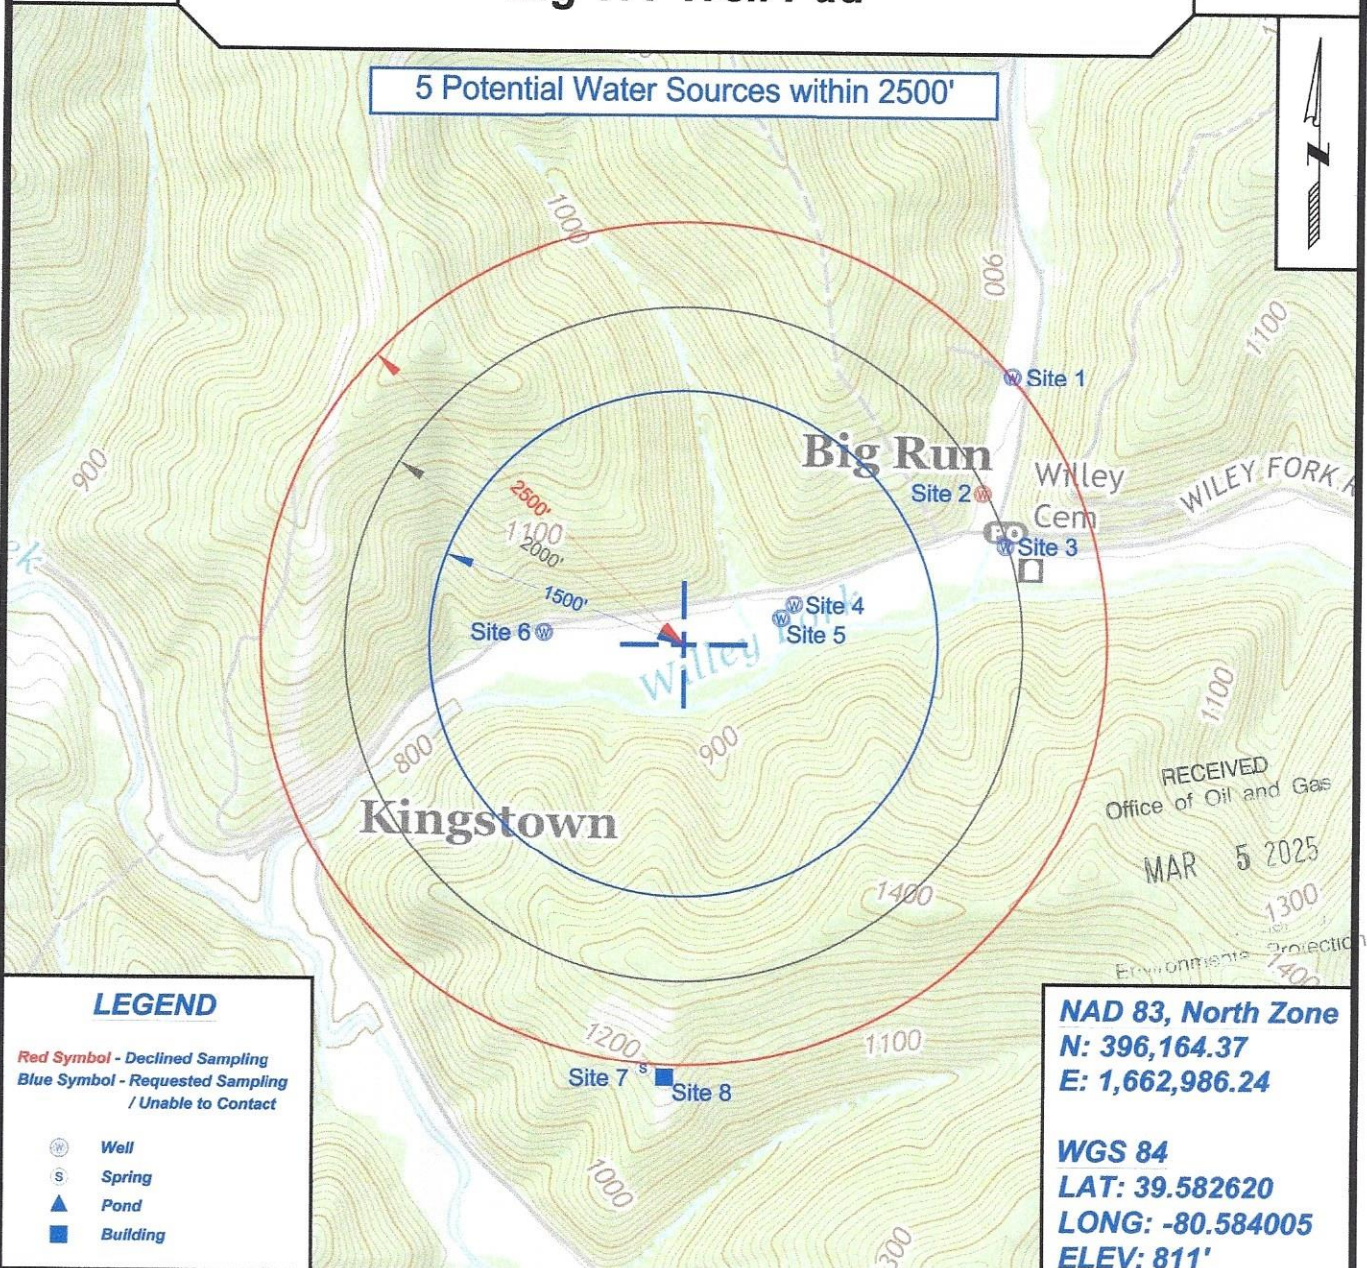

SURVEYING AND MAPPING SERVICES PERFORMED BY:
ALLEGHENY SURVEYS, INC.



1-800-482-8606
237 Birch River Road
Birch River, WV 26610
PH: (304) 649-8606
FAX: (304) 649-8608

PREPARED FOR:

EQT Production Company

400 Woodcliff Drive
Canonsburg, PA 15317

04/11/2025

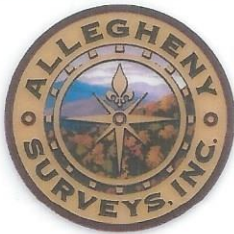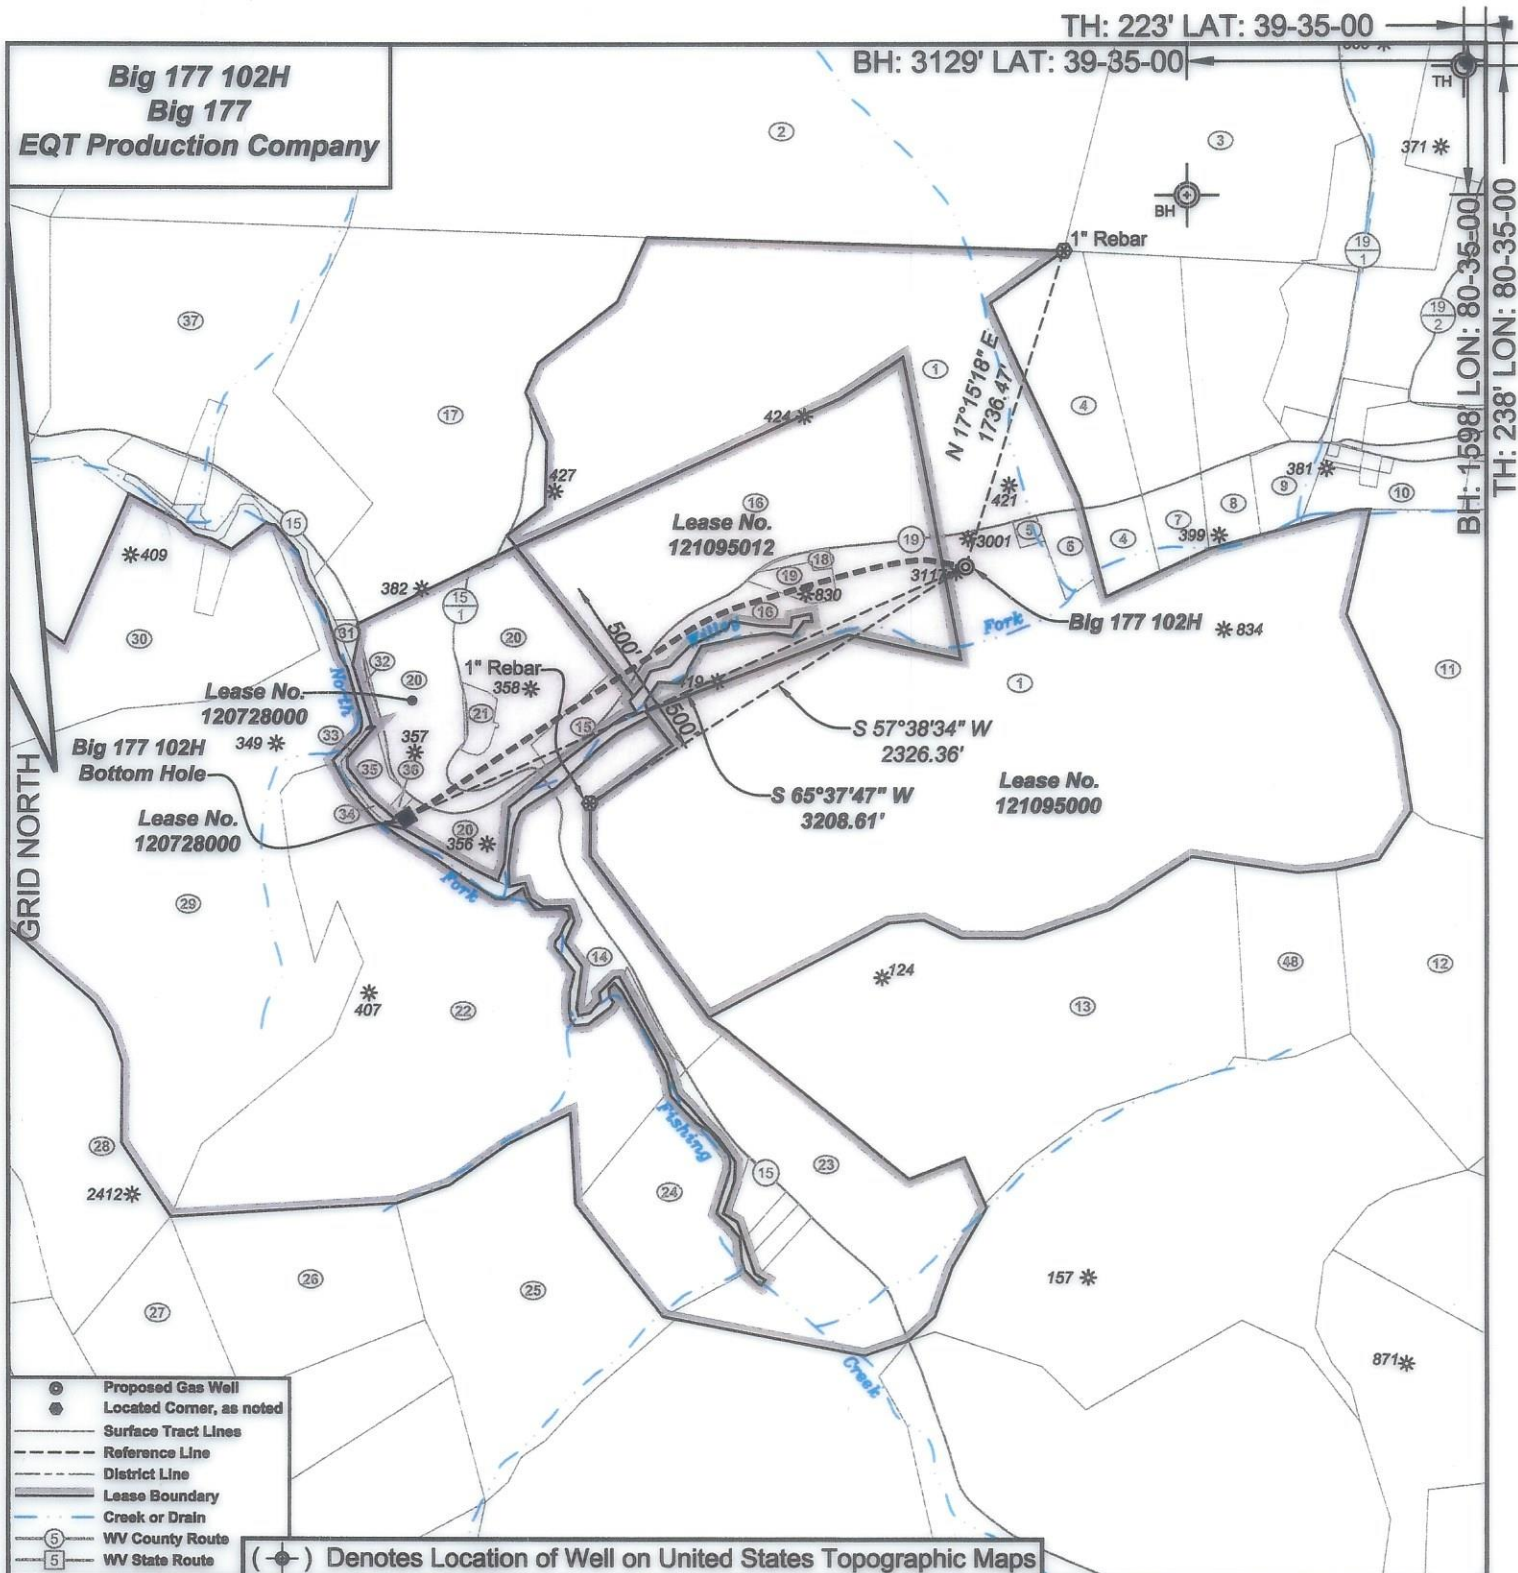

I, the undersigned, hereby certify that this plat is correct to the best of my knowledge and belief and shows all the information required by law and the regulations issued and prescribed by the Department of Environmental Protection.

Ben R. Singleton
P.S. 2092



SEAL

FILE NO: 352-23
DRAWING NO: Big 177 102H
SCALE: 1" = 1000'
MINIMUM DEGREE OF ACCURACY: 1:2500
PROVEN SOURCE OF ELEVATION: NGS CORS Station

STATE OF WEST VIRGINIA
DEPARTMENT OF ENVIRONMENTAL PROTECTION
OIL AND GAS DIVISION



DATE: February 21 20 25
OPERATOR'S WELL NO.: Big 177 102H
API WELL NO
47 - 103 - 03724
STATE COUNTY PERMIT

WELL TYPE: ☐ OIL ☒ GAS ☐ LIQUID INJECTION ☐ WASTE DISPOSAL
(IF GAS) PRODUCTION: ☐ STORAGE ☐ DEEP ☒ SHALLOW
LOCATION: ELEVATION: 810.5' WATERSHED Willey Fork of North Fork Fishing Creek QUADRANGLE: Big Run
DISTRICT: Grant COUNTY: Wetzel
SURFACE OWNER: Coastal Forest Resources Company ACREAGE: 217.19
ROYALTY OWNER: Coastal Forest Resources Company, et al. LEASE NO: 121095000 ACREAGE: 300
PROPOSED WORK: ☒ DRILL ☐ CONVERT ☐ DRILL DEEPER ☒ FRACTURE OR STIMULATE ☐ PLUG OFF OLD FORMATION
☐ PERFORATE NEW FORMATION ☐ OTHER PHYSICAL CHANGE IN WELL (SPECIFY)
☐ PLUG AND ABANDON ☐ CLEAN OUT AND REPLUG TARGET FORMATION: Marcellus ESTIMATED DEPTH: 6849'

WELL OPERATOR: EQT Production Company DESIGNATED AGENT: Joseph C. Mallow
ADDRESS: 400 Woodcliff Drive ADDRESS: 427 Midstate Drive
Canonsburg, PA 15317 Clarksburg, WV 26301

Tract I.D.	TaxMap No.	Parcel No.	County	District
1	13	6	Wetzel	Grant
2	8	18	Wetzel	Grant
3	8	23.2	Wetzel	Grant
4	8	35	Wetzel	Grant
5	8	66	Wetzel	Grant
6	8	65	Wetzel	Grant
7	8	36	Wetzel	Grant
8	8	37	Wetzel	Grant
9	8	43	Wetzel	Grant
10	8	45	Wetzel	Grant
11	13	7	Wetzel	Grant
12	13	15	Wetzel	Grant
13	13	13	Wetzel	Grant
14	13	12	Wetzel	Grant
15	13	4.3	Wetzel	Grant
16	13	6.1	Wetzel	Grant
17	8	34	Wetzel	Grant
18	8	58	Wetzel	Grant
19	8	64	Wetzel	Grant
20	13	4	Wetzel	Grant
21	13	5	Wetzel	Grant
22	13	11	Wetzel	Grant
23	13	23	Wetzel	Grant
24	13	23.2	Wetzel	Grant
25	13	22	Wetzel	Grant
26	13	20	Wetzel	Grant
27	13	19	Wetzel	Grant
28	12	22	Wetzel	Grant
29	12	12	Wetzel	Grant
30	12	11	Wetzel	Grant
31	8	67	Wetzel	Grant
32	13	4.2	Wetzel	Grant
33	13	54	Wetzel	Grant
34	13	55	Wetzel	Grant
35	13	1	Wetzel	Grant
36	13	3	Wetzel	Grant
37	7	34	Wetzel	Grant
48	13	14	Wetzel	Grant

Surface Tract Owner	Acres
Coastal Forest Resources Company	217.19
Coastal Forest Resources Company	337
James L. Dulaney	43.19
John D. Parks	15.5
EQM Gathering OPCO LLC	0.418
Ikey Joe & Tina M. Willey	2.15
James L. & Karen Dulaney	14.1
James L. & Karen Dulaney	14.1
Judy K. Utt	3.25
Dale K. Dulaney	9.828
Mansel Lee McDiffitt, et al.	51.8
Robert Scott & Alfred Bryan Cole	27.75
Linda L. Dunn	67.5
Leslie Lydick & Susan Miracle	15.02
Jeffrey L. & Beth Willey	3.35
Coastal Forest Resources Company	55.06
Hallie M. & Paul E. Hardbarger	54.01
Higgins Chapel Church of Christ	0.99
Mary S. & James Eastham	1.45
Jeffrey L. & Beth Willey	26.8
Kingtown Cemetery	1.1
John R. & Johnna E. Harter	74.771
Kenneth L. & Nadine R. Coen	26.51
Jennifer L. Archer, et al.	14.54
John R. & Johnna E. Harter	30
John R. & Johnna E. Harter	18.25
Larry D. & Mary A. Huggins	19.25
Coen Holdings LLC	51.6
Dallison Lumber Inc.	84
Kathryn Marshall, et al.	43.74
Edgar S. & Sheena M. Shrum	0.53
Dallison Lumber Inc.	0.6
Lowman Baptist Church	0.222
Lowman Baptist Church	0.229
Lowman Baptist Church	1.5
Lowman Baptist Church	0.38
Kenneth E. Wildman Life Estate	44.6
Linda L. Dunn	12.5

Big 177 102H

5/8" Rebar

AZ 256°25'50"

208.88'

AZ 151°20'10"

160.71'

5/8" Rebar

1" = 300'

Notes:
Big 177 102H coordinates are
 NAD 27 N: 396,149.40 E: 1,694,392.10
 NAD 27 Lat: 39.582597 Long: -80.584311
 NAD 83 UTM N: 4,381,523.03 E: 535,714.28
Big 177 102B Bottom Hole coordinates are
 NAD 27 N: 394,825.52 E: 1,691,469.50
 NAD 27 Lat: 39.578866 Long: -80.594622
 NAD 83 UTM N: 4,380,886.40 E: 534,815.52
 West Virginia Coordinate system of 1927 (North Zone)
 based upon Differential GPS Measurements.
 Plat orientation, corner and well ties are based upon
 the grid north meridian.
 Well location references are based upon the grid north
 meridian.
 UTM coordinates are NAD83, Zone 17, Meters

<u>Lease No.</u>	<u>Owner</u>	<u>Acres</u>
121095000	Coastal Forest Resources Company, et al.	300
121095012	Coastal Forest Resources Company, et al.	57.5
120728000	EQT Production Company, et al.	450

