


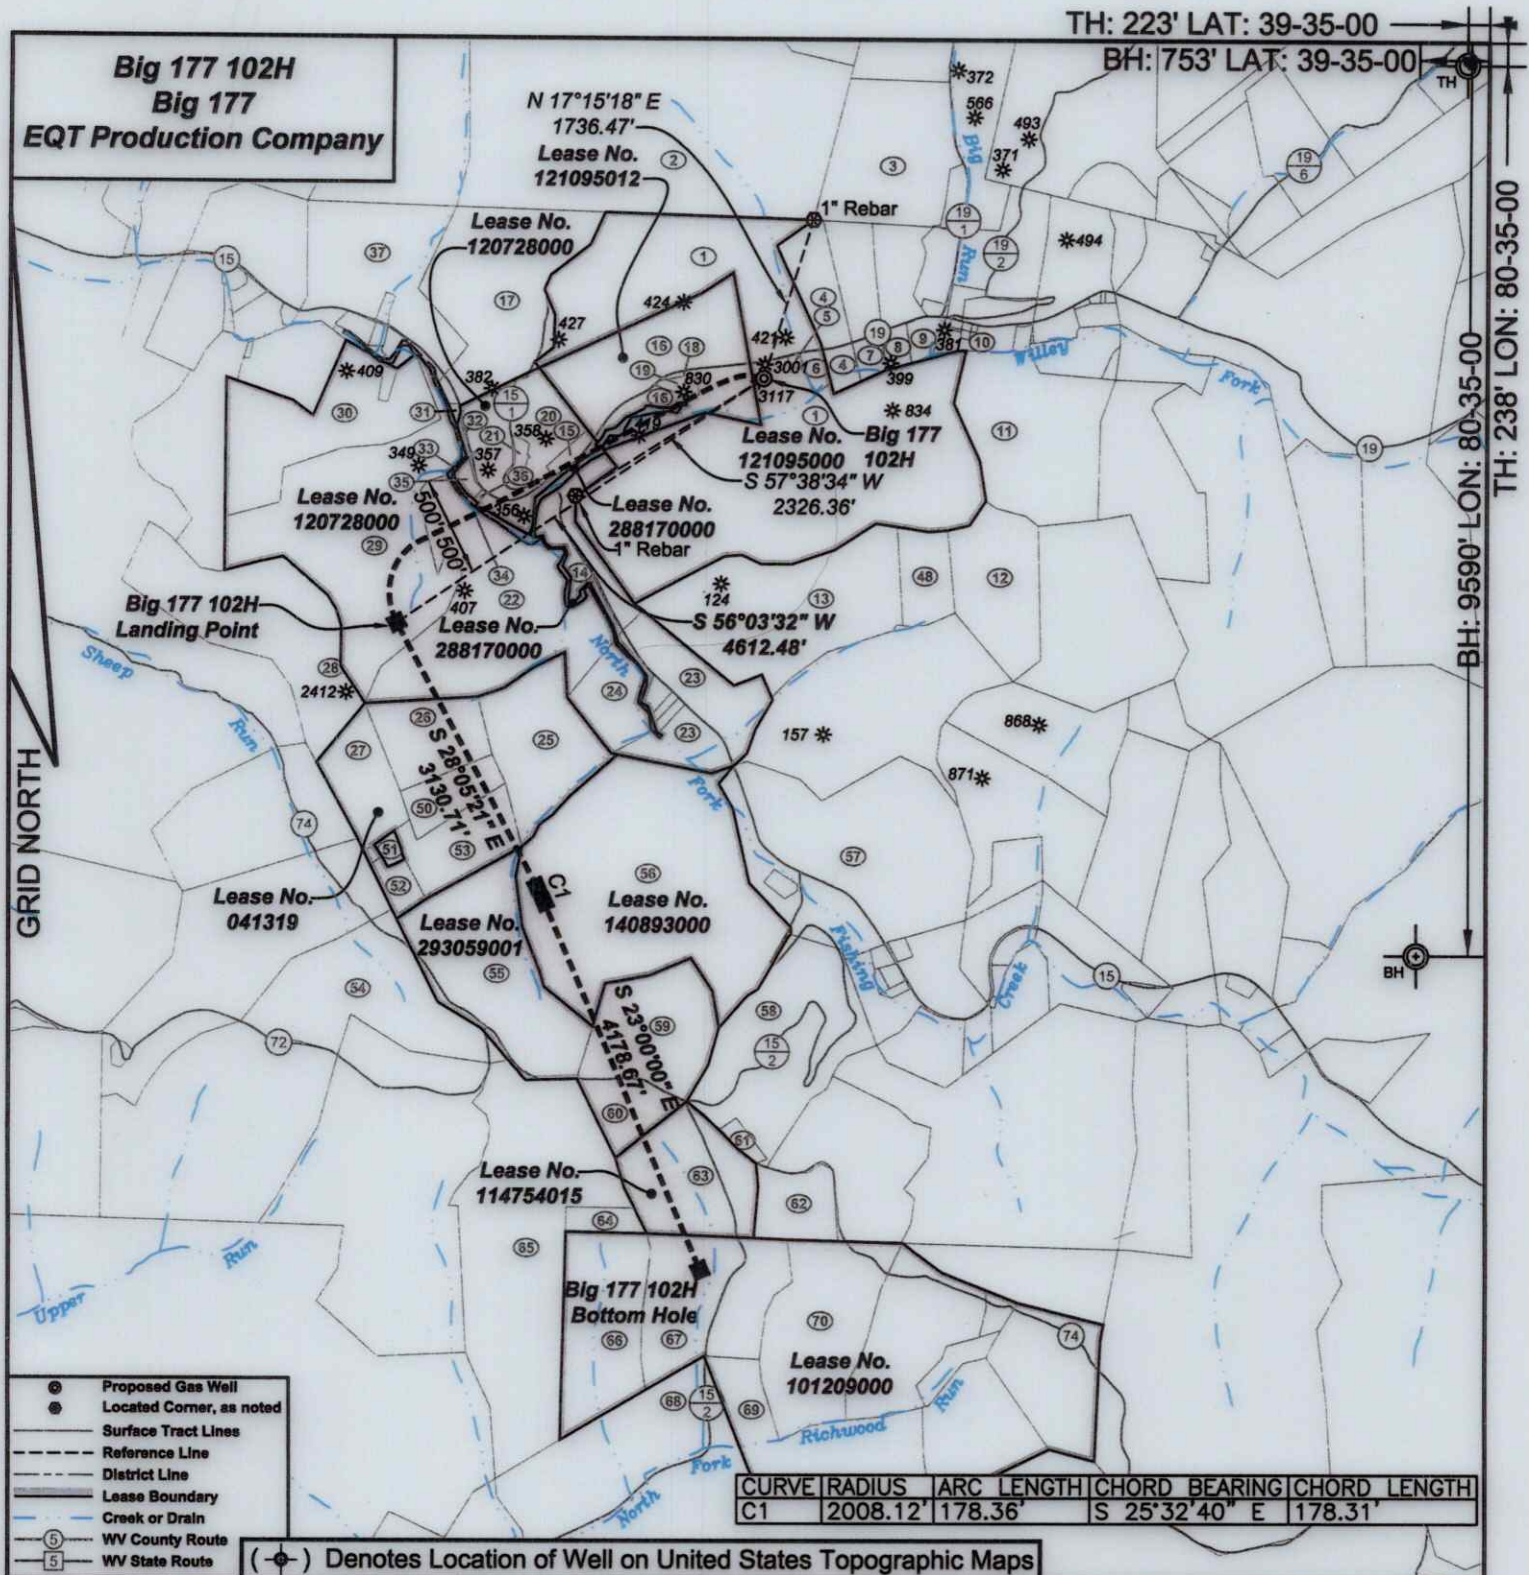

I, the undersigned, hereby certify that this plat is correct to the best of my knowledge and belief and shows all the information required by law and the regulations issued and prescribed by the Department of Environmental Protection.

P.S. 2092



SEAL

FILE NO: 352-23
DRAWING NO: Big 177 102H
SCALE: 1" = 1000'
MINIMUM DEGREE OF ACCURACY: 1:2500
PROVEN SOURCE OF ELEVATION: NGS CORS Station

STATE OF WEST VIRGINIA
DEPARTMENT OF ENVIRONMENTAL PROTECTION
OIL AND GAS DIVISION

DATE: October 10 20 25
OPERATOR'S WELL NO.: Big 177 102H
API WELL NO
47 - 103 - 03724
STATE COUNTY PERMIT


WELL TYPE: ☐ OIL ☒ GAS ☐ LIQUID INJECTION ☐ WASTE DISPOSAL
(IF GAS) PRODUCTION: ☐ STORAGE ☐ DEEP ☒ SHALLOW
LOCATION: ELEVATION: 810.5' WATERSHED Willey Fork of North Fork Fishing Creek QUADRANGLE: Big Run
DISTRICT: Grant COUNTY: Wetzel
SURFACE OWNER: Coastal Forest Resources Company ACREAGE: 217.19
ROYALTY OWNER: Coastal Forest Resources Company, et al. LEASE NO: 121095000 ACREAGE: 300
PROPOSED WORK: ☒ DRILL ☐ CONVERT ☐ DRILL DEEPER ☒ FRACTURE OR STIMULATE ☐ PLUG OFF OLD FORMATION
☐ PERFORATE NEW FORMATION ☐ OTHER PHYSICAL CHANGE IN WELL (SPECIFY)
☐ PLUG AND ABANDON ☐ CLEAN OUT AND REPLUG TARGET FORMATION: Marcellus ESTIMATED DEPTH: 6849'

WELL OPERATOR: EQT Production Company DESIGNATED AGENT: Joseph C. Mallow
ADDRESS: 2200 Energy Drive ADDRESS: 427 Midstate Drive
Canonsburg, PA 15317 Clarksburg, WV 26301

Big 177 102H
Big 177
EQT Production Company

Tract I.D.	Tax Map No.	Parcel No.	County	District	Surface Tract Owner	Acres
1	13	6	Wetzel	Grant	Coastal Forest Resources Company	217.19
2	8	18	Wetzel	Grant	Coastal Forest Resources Company	337
3	8	23.2	Wetzel	Grant	James L. Dulaney	43.19
4	8	35	Wetzel	Grant	John D. Parks	15.5
5	8	66	Wetzel	Grant	EQM Gathering OFCO LLC	0.418
6	8	65	Wetzel	Grant	Ikey Joe & Tina M. Willey	2.15
7	8	36	Wetzel	Grant	James L. & Karen Dulaney	14.1
8	8	37	Wetzel	Grant	James L. & Karen Dulaney	14.1
9	8	43	Wetzel	Grant	Judy K. Utt	3.25
10	8	45	Wetzel	Grant	Dale K. Dulaney	9.828
11	13	7	Wetzel	Grant	Mansel Lee McDiffitt, et al.	51.8
12	13	15	Wetzel	Grant	Robert Scott & Alfred Bryan Cole	27.75
13	13	13	Wetzel	Grant	Linda L. Dunn	67.5
14	13	12	Wetzel	Grant	Leslie Lydick & Susan Miracle	15.02
15	13	4.3	Wetzel	Grant	Jeffrey L. & Beth Willey	3.35
16	13	6.1	Wetzel	Grant	Coastal Forest Resources Company	55.06
17	8	34	Wetzel	Grant	Hallie M. & Paul E. Hardbarger	54.01
18	8	58	Wetzel	Grant	Higgins Chapel Church of Christ	0.99
19	8	64	Wetzel	Grant	Mary S. & James Eastham	1.45
20	13	4	Wetzel	Grant	Jeffrey L. & Beth Willey	26.8
21	13	5	Wetzel	Grant	Kingtown Cemetery	1.1
22	13	11	Wetzel	Grant	John R. & Johnna E. Harter	74.771
23	13	23	Wetzel	Grant	Kenneth L. & Nadine R. Coen	26.51
24	13	23.2	Wetzel	Grant	Jennifer L. Archer, et al.	14.54
25	13	22	Wetzel	Grant	John R. & Johnna E. Harter	30
26	13	20	Wetzel	Grant	John R. & Johnna E. Harter	18.25
27	13	19	Wetzel	Grant	Larry D. & Mary A. Huggins	19.25
28	12	22	Wetzel	Grant	Owen Holdings LLC	51.6
29	12	12	Wetzel	Grant	Dallison Lumber Inc.	84
30	12	11	Wetzel	Grant	Kathryn Marshall, et al.	43.74
31	8	67	Wetzel	Grant	Edgar S. & Sheena M. Shrum	0.53
32	13	4.2	Wetzel	Grant	Dallison Lumber Inc.	0.6
33	13	54	Wetzel	Grant	Lowman Baptist Church	0.222
34	13	55	Wetzel	Grant	Lowman Baptist Church	0.229
35	13	1	Wetzel	Grant	Lowman Baptist Church	1.5
36	13	3	Wetzel	Grant	Lowman Baptist Church	0.38
37	7	34	Wetzel	Grant	Kenneth E. Wildman Life Estate	44.6
48	13	14	Wetzel	Grant	Linda L. Dunn	12.5
50	13	21	Wetzel	Grant	John & Johnna Shay Harter	12
51	13	53	Wetzel	Grant	Larry D. & Mary A. Huggins	1.486
52	13	28	Wetzel	Grant	Kenneth D. Eford	4.59
53	13	29	Wetzel	Grant	Kenneth D. Eford	17.5
54	13	35	Wetzel	Grant	Jennie B. Goddard, et al.	50
55	13	36	Wetzel	Grant	Sara P. Miller, et al.	49
56	13	30	Wetzel	Grant	Coastal Forest Resources Company	113.8
57	13	31	Wetzel	Grant	Annette M. Riley	98.7
58	13	38	Wetzel	Grant	Coastal Forest Resources Company	58
59	13	37.1	Wetzel	Grant	Alice D. Hayhurst	30
60	13	37	Wetzel	Grant	Gary White, et al.	16
61	13	38.1	Wetzel	Grant	Angela N. & Christopher Thomas	2
62	18	4	Wetzel	Grant	Dallison Lumber Inc.	13.5
63	18	3	Wetzel	Grant	Gary White, et al.	32.25
64	18	2	Wetzel	Grant	Thomas Cayton, et al.	4.66
65	18	1	Wetzel	Grant	McKinley E. Calvert Heirs	100
66	18	6	Wetzel	Grant	Clint Bander & David Backett	37
67	18	7	Wetzel	Grant	William R. & Joey J. Work	46.47
68	18	17.1	Wetzel	Grant	Gary White, et al.	15.401
69	18	18	Wetzel	Grant	Betty Hostutler, et al.	43.4
70	18	8	Wetzel	Grant	Marybeth & Terry L. Henthorn	39.4


Well References

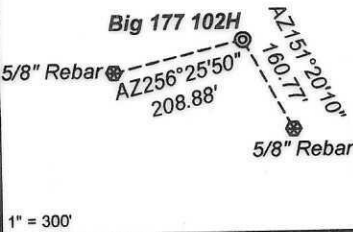

Notes:

Big 177 102H coordinates are
NAD 27 N: 396,149.40 E: 1,694,392.10
NAD 27 Lat: 39.582597 Long: -80.584311
NAD 83 UTM N: 4,381,523.03 E: 535,714.28
Big 177 102H Landing Point coordinates are
NAD 27 N: 393,574.19 E: 1,690,565.72
NAD 27 Lat: 39.575400 Long: -80.597774
NAD 83 UTM N: 4,380,716.97 E: 534,561.58
Big 177 102H Bottom Hole coordinates are
NAD 27 N: 386,804.84 E: 1,693,749.63
NAD 27 Lat: 39.556922 Long: -80.586189
NAD 83 UTM N: 4,378,672.83 E: 535,565.94
West Virginia Coordinate system of 1927 (North Zone)
based upon Differential GPS Measurements.
Plat orientation, corner and well ties are based upon
the grid north meridian.
Well location references are based upon the grid north
meridian.
UTM coordinates are NAD83, Zone 17, Meters.

Big 177

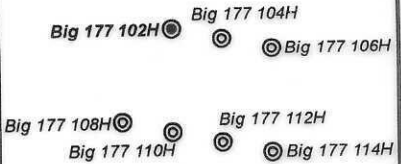

Lease No.	Owner	Acres
121095000	Coastal Forest Resources Company, et al.	300
121095012	Coastal Forest Resources Company, et al.	57.5
288170000	State of West Virginia, Department of Commerce, Division of Natural Resources	4,7938 & 3.1172
120728000	EQT Production Company, et al.	450
041319	CNX Gas Company, LLC, et al.	107
293059001	Stone Hill Minerals Holdings, LLC	95 of 225.57
140893000	Stone Hill Minerals Holdings, LLC, et al.	113.80 of 1588.27
114754015	John R. Flynn, et al.	32.25
101209000	Shiben Estates, Inc.	297.50

