

4710303725

Topo Quad: Big Run 7.5'

Scale: 1" = 1000'

County: Wetzel

Date: January 30, 2025


District: Grant

Project No: 352-18-M-23

Water

Big 177 Well Pad

5 Potential Water Sources within 2500'

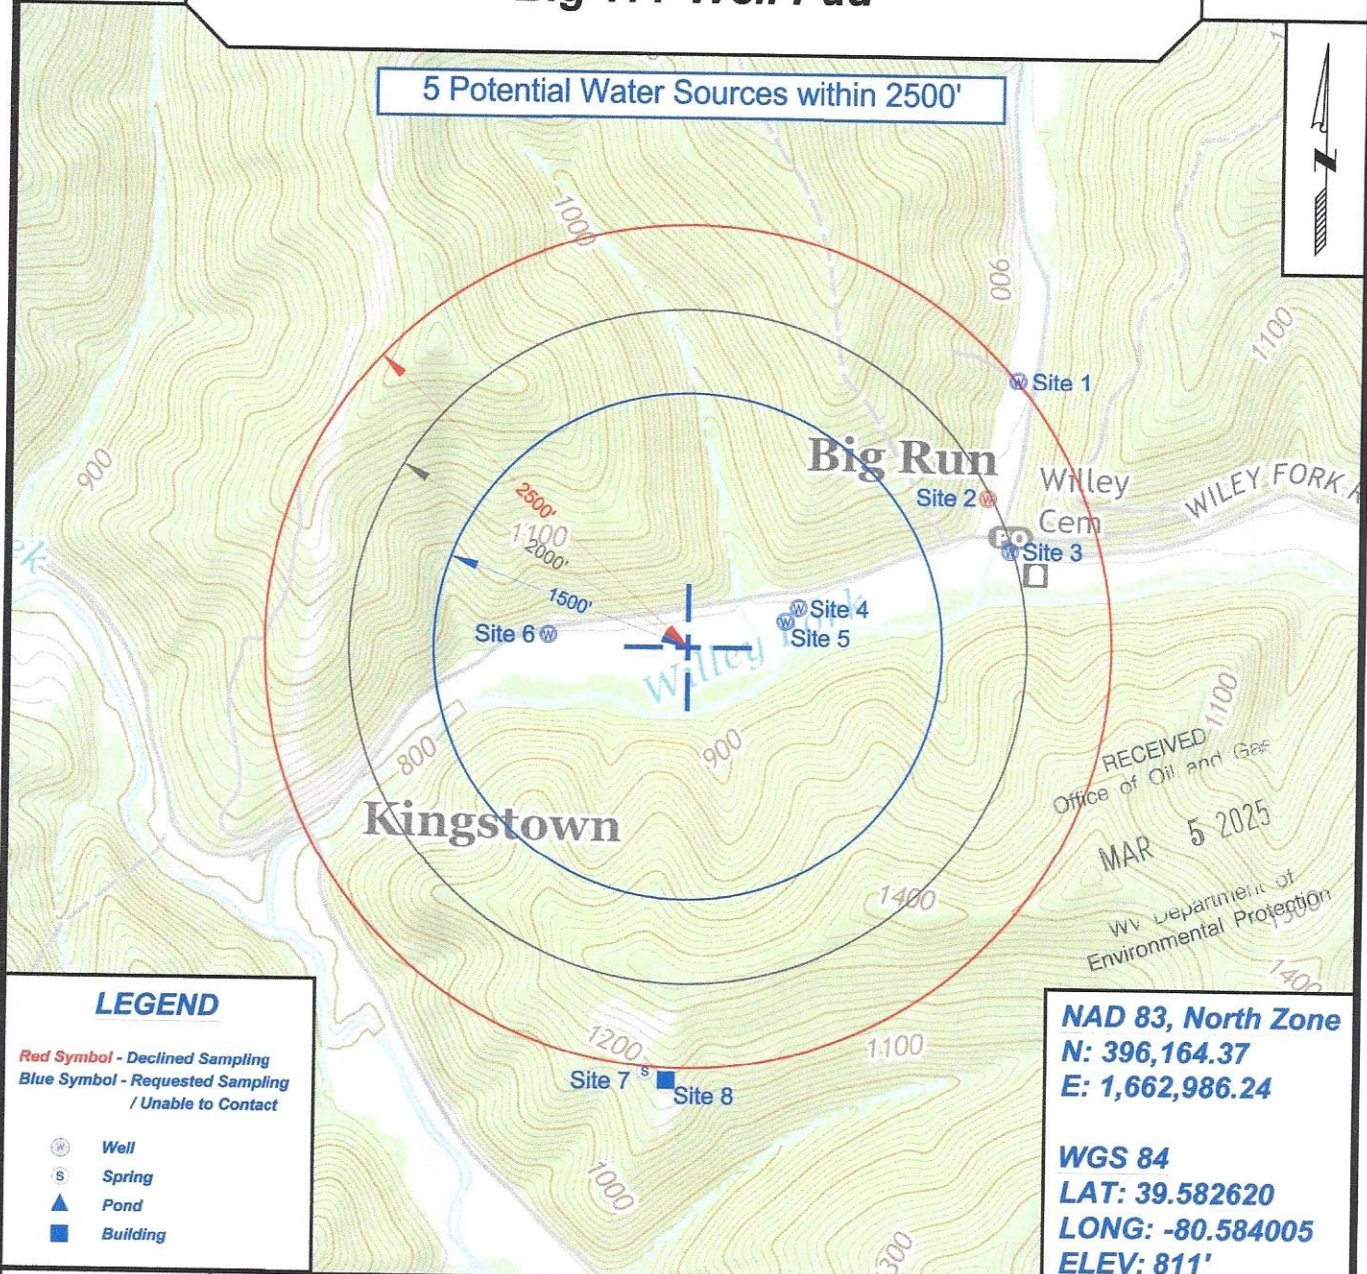

LEGEND

Red Symbol - Declined Sampling
Blue Symbol - Requested Sampling
/ Unable to Contact

- Well
- Spring
- Pond
- Building

NAD 83, North Zone
N: 396,164.37
E: 1,662,986.24

WGS 84
LAT: 39.582620
LONG: -80.584005
ELEV: 811'



SURVEYING AND MAPPING SERVICES PERFORMED BY:
ALLEGHENY SURVEYS, INC.

1-800-482-8606
237 Birch River Road
Birch River, WV 26610
PH: (304) 649-8606
FAX: (304) 649-8608

PREPARED FOR:

EQT Production Company

400 Woodcliff Drive
Canonsburg, PA 15317

04/11/2025

Big 177 104H
Big 177
EQT Production Company

TH: 208' LAT: 39-35-00
BH: 2533' LAT: 39-35-00

TH: 1893' LON: 80-35-00
TH: 241' LON: 80-35-00

GRID NORTH

- Proposed Gas Well
- Located Corner, as noted
- Surface Tract Lines
- Reference Line
- District Line
- Lease Boundary
- Creek or Drain
- WV County Route
- WV State Route

(+) Denotes Location of Well on United States Topographic Maps



I, the undersigned, hereby certify that this plat is correct to the best of my knowledge and belief and shows all the information required by law and the regulations issued and prescribed by the Department of Environmental Protection.

P.S. 2092



SEAL

FILE NO: 352-23
DRAWING NO: Big 177 104H
SCALE: 1" = 1000'
MINIMUM DEGREE OF ACCURACY: 1:2500
PROVEN SOURCE OF ELEVATION: NGS CORS Station

STATE OF WEST VIRGINIA
DEPARTMENT OF ENVIRONMENTAL PROTECTION
OIL AND GAS DIVISION

DATE: February 21 20 25
OPERATOR'S WELL NO.: Big 177 104H

API WELL NO

47 - 103 - 03725
STATE COUNTY PERMIT

WELL TYPE: ☐ OIL ☒ GAS ☐ LIQUID INJECTION ☐ WASTE DISPOSAL
(IF GAS) PRODUCTION: ☐ STORAGE ☐ DEEP ☒ SHALLOW

LOCATION: ELEVATION: 810.5' WATERSHED Willey Fork of North Fork Fishing Creek QUADRANGLE: Big Run

DISTRICT: Grant COUNTY: Wetzel

SURFACE OWNER: Coastal Forest Resources Company

ACREAGE: 217.19

ROYALTY OWNER: Coastal Forest Resources Company, et al.

LEASE NO: 121095000

ACREAGE: 300

PROPOSED WORK: ☒ DRILL ☐ CONVERT ☐ DRILL DEEPER ☒ FRACTURE OR STIMULATE ☐ PLUG OFF OLD FORMATION
☐ PERFORATE NEW FORMATION ☐ OTHER PHYSICAL CHANGE IN WELL (SPECIFY)

☐ PLUG AND ABANDON ☐ CLEAN OUT AND REPLUG TARGET FORMATION: Marcellus ESTIMATED DEPTH: 6849'

WELL OPERATOR: EQT Production Company

DESIGNATED AGENT: Joseph C. Mallow

ADDRESS: 400 Woodcliff Drive
Canonsburg, PA 15317

ADDRESS: 427 Midstate Drive
Clarksburg, WV 26301


04/11/2025

46A

Big 177 104H
Big 177
EQT Production Company

Tract I.D.	Tax/Map No.	Parcel No.	County	District	Surface Tract Owner	Acres
1	13	6	Wetzel	Grant	Coastal Forest Resources Company	217.19
2	8	18	Wetzel	Grant	Coastal Forest Resources Company	337
3	8	23.2	Wetzel	Grant	James L. Dulaney	43.19
4	8	35	Wetzel	Grant	John D. Parks	15.5
5	8	66	Wetzel	Grant	EQM Gathering OPOO LLC	0.418
6	8	65	Wetzel	Grant	Ikey Joe & Tina M. Willey	2.15
7	8	36	Wetzel	Grant	James L. & Karen Dulaney	14.1
8	8	37	Wetzel	Grant	James L. & Karen Dulaney	14.1
9	8	43	Wetzel	Grant	Judy K. Utt	3.25
10	8	45	Wetzel	Grant	Dale K. Dulaney	9.828
11	13	7	Wetzel	Grant	Mansel Lee McDiffitt, et al.	51.8
12	13	15	Wetzel	Grant	Robert Scott & Alfred Bryan Cole	27.75
13	13	13	Wetzel	Grant	Linda L. Dunn	67.5
14	13	12	Wetzel	Grant	Leslie Lydick & Susan Miracle	15.02
15	13	4.3	Wetzel	Grant	Jeffrey L. & Beth Willey	3.35
16	13	6.1	Wetzel	Grant	Coastal Forest Resources Company	55.06
17	8	34	Wetzel	Grant	Hallie M. & Paul E. Hardbarger	54.01
18	8	58	Wetzel	Grant	Higgins Chapel Church of Christ	0.99
19	8	64	Wetzel	Grant	Mary S. & James Eastham	1.45
20	13	4	Wetzel	Grant	Jeffrey L. & Beth Willey	26.8
21	13	5	Wetzel	Grant	Kingtown Cemetery	1.1
22	13	11	Wetzel	Grant	John R. & Johnna E. Harter	74.771
23	13	23	Wetzel	Grant	Kenneth L. & Nadine R. Coen	26.51
24	13	23.2	Wetzel	Grant	Jennifer L. Archer, et al.	14.54
25	13	22	Wetzel	Grant	John R. & Johnna E. Harter	30
26	13	20	Wetzel	Grant	John R. & Johnna E. Harter	18.25
27	13	19	Wetzel	Grant	Larry D. & Mary A. Huggins	19.25
28	12	22	Wetzel	Grant	Open Holdings LLC	51.6
29	12	12	Wetzel	Grant	Dallison Lumber Inc.	84
31	8	67	Wetzel	Grant	Edgar S. & Sheena M. Shrum	0.53
32	13	4.2	Wetzel	Grant	Dallison Lumber Inc.	0.6
33	13	54	Wetzel	Grant	Lowman Baptist Church	0.222
34	13	55	Wetzel	Grant	Lowman Baptist Church	0.229
35	13	1	Wetzel	Grant	Lowman Baptist Church	1.5
36	13	3	Wetzel	Grant	Lowman Baptist Church	0.38
48	13	14	Wetzel	Grant	Linda L. Dunn	12.5

Well References

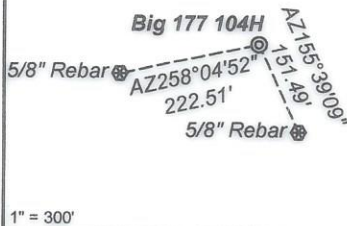

Notes:

Big 177 104H coordinates are
NAD 27 N: 396,146.35 E: 1,694,406.76
NAD 27 Lat: 39.582589 Long: -80.584259
NAD 83 UTM N: 4,381,522.18 E: 535,718.76
Big 177 104H Bottom Hole coordinates are
NAD 27 N: 394,583.46 E: 1,692,062.90
NAD 27 Lat: 39.578221 Long: -80.592507
NAD 83 UTM N: 4,381,034.09 E: 535,012.60
West Virginia Coordinate system of 1927 (North Zone)
based upon Differential GPS Measurements.
Plat orientation, corner and well ties are based upon
the grid north meridian.
Well location references are based upon the grid north
meridian.
UTM coordinates are NAD83, Zone 17, Meters.

Big 177



Lease No.	Owner	Acres
121095000	Coastal Forest Resources Company, et al.	300
121095012	Coastal Forest Resources Company, et al.	57.5
120728000	EQT Production Company, et al.	450

