
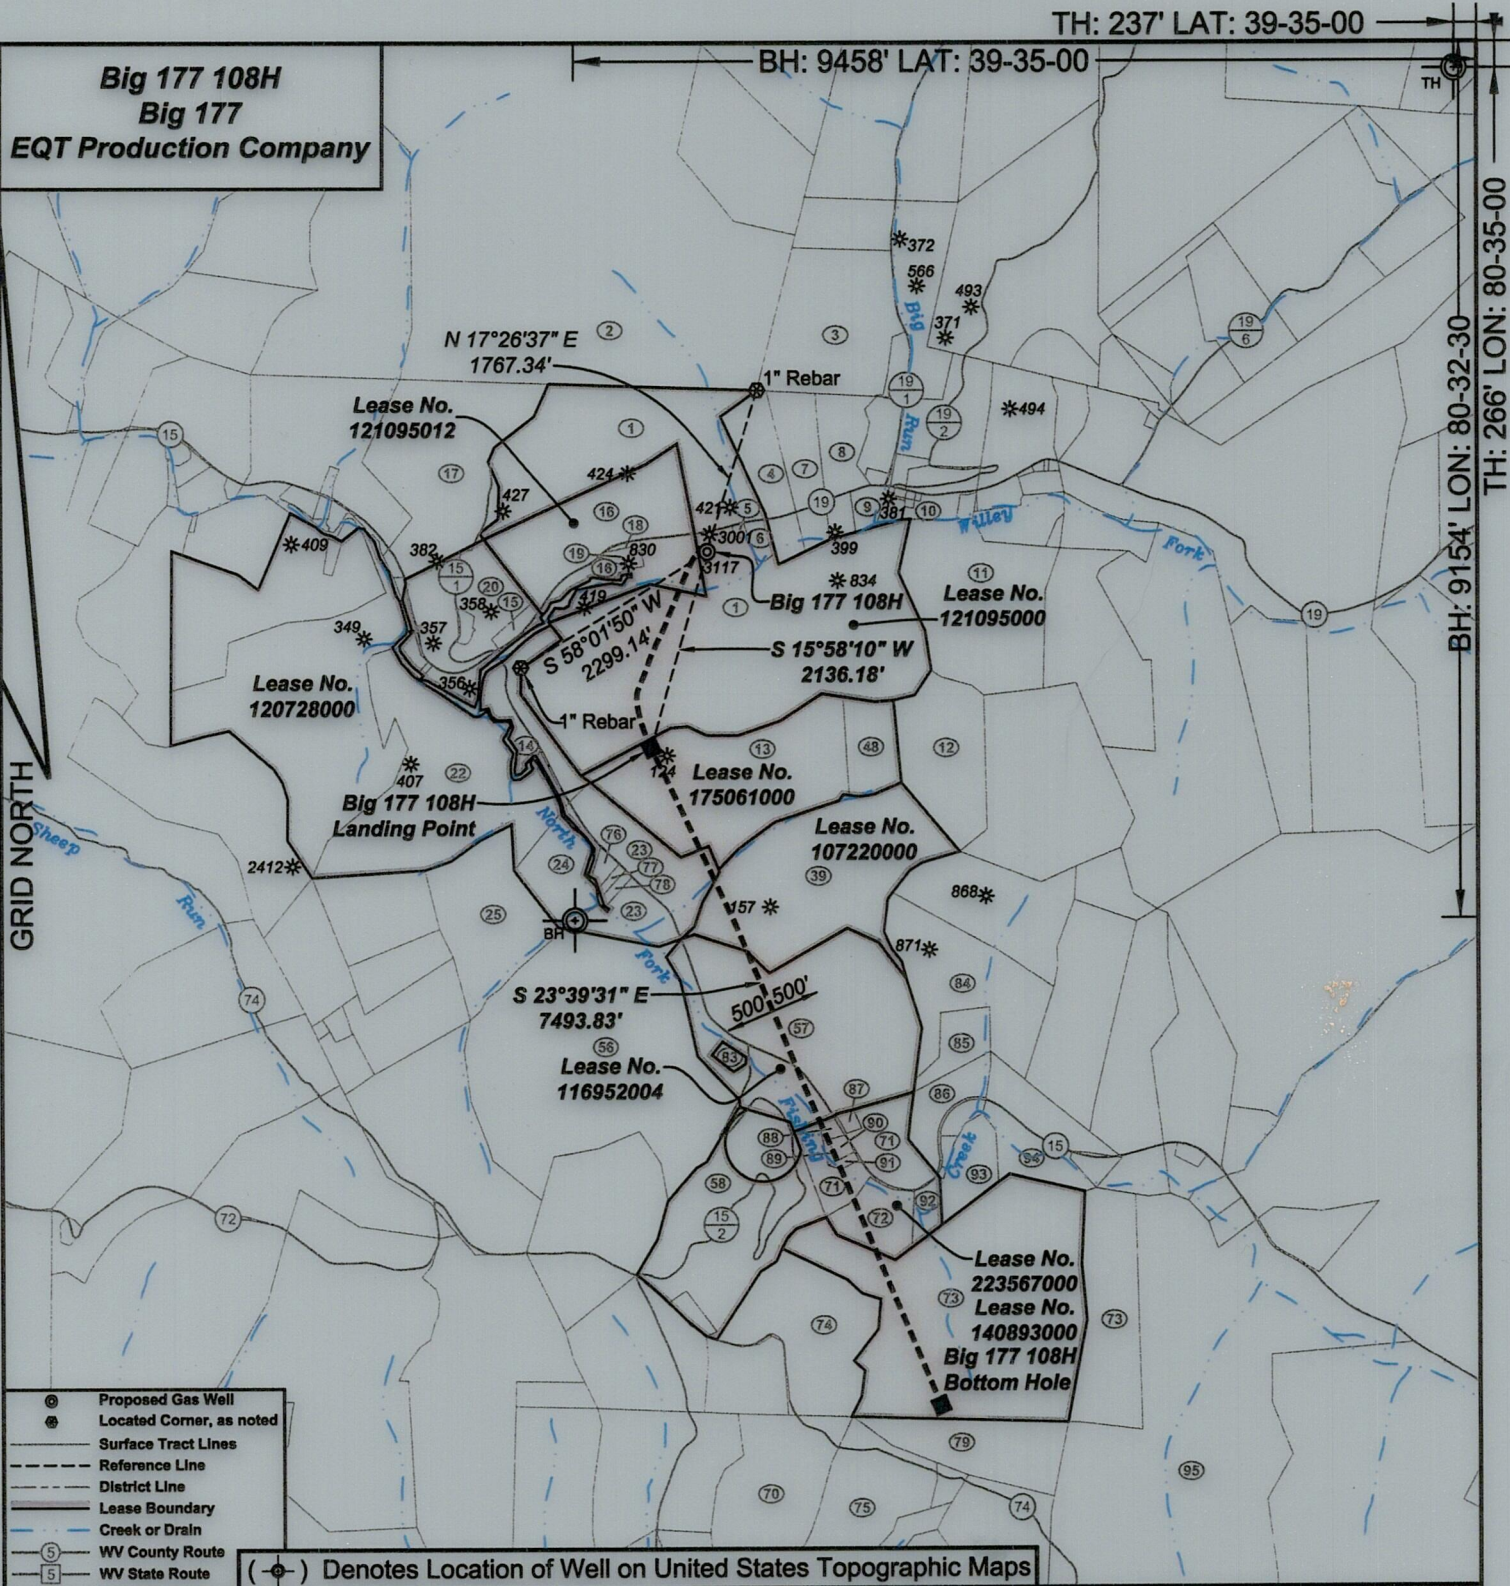


I, the undersigned, hereby certify that this plat is correct to the best of my knowledge and belief and shows all the information required by law and the regulations issued and prescribed by the Department of Environmental Protection.

P.S. 2092

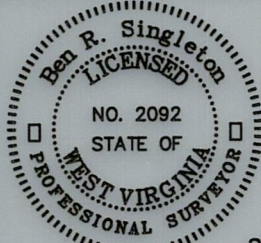

SEAL

FILE NO: 352-23
DRAWING NO: Big 177 108H
SCALE: 1" = 1000'
MINIMUM DEGREE OF ACCURACY: 1:2500
PROVEN SOURCE OF ELEVATION: NGS CORS Station

STATE OF WEST VIRGINIA
DEPARTMENT OF ENVIRONMENTAL PROTECTION
OIL AND GAS DIVISION


DATE: October 10 20 25
OPERATOR'S WELL NO.: Big 177 108H
API WELL NO
47 - 103 -
STATE COUNTY PERMIT

WELL TYPE: ☐ OIL ☒ GAS ☐ LIQUID INJECTION ☐ WASTE DISPOSAL
(IF GAS) PRODUCTION: ☐ STORAGE ☐ DEEP ☒ SHALLOW
LOCATION: ELEVATION: 810.5' WATERSHED Willey Fork of North Fork Fishing Creek QUADRANGLE: Big Run
DISTRICT: Grant COUNTY: Wetzel
SURFACE OWNER: Coastal Forest Resources Company ACREAGE: 217.19
ROYALTY OWNER: Coastal Forest Resources Company, et al. LEASE NO: 121095000 ACREAGE: 300
PROPOSED WORK: ☒ DRILL ☐ CONVERT ☐ DRILL DEEPER ☒ FRACTURE OR STIMULATE ☐ PLUG OFF OLD FORMATION
☐ PERFORATE NEW FORMATION ☐ OTHER PHYSICAL CHANGE IN WELL (SPECIFY)
☐ PLUG AND ABANDON ☐ CLEAN OUT AND REPLUG TARGET FORMATION: Marcellus ESTIMATED DEPTH: 6849'
WELL OPERATOR: EQT Production Company DESIGNATED AGENT: Joseph C. Mallow
ADDRESS: 2200 Energy Drive ADDRESS: 427 Midstate Drive
Canonsburg, PA 15317 Clarksburg, WV 26301

Big 177 108H
Big 177
EQT Production Company

Tract I.D.	TaxMap No.	Parcel No.	County	District	Surface Tract Owner	Acres
1	13	6	Wetzel	Grant	Coastal Forest Resources Company	217.19
2	8	18	Wetzel	Grant	Coastal Forest Resources Company	337
3	8	23.2	Wetzel	Grant	James L. Dulaney	43.19
4	8	35	Wetzel	Grant	John D. Parks	15.5
5	8	66	Wetzel	Grant	EQM Gathering OPOO LLC	0.418
6	8	65	Wetzel	Grant	Ikey,be & Tina M. Willey	2.15
7	8	36	Wetzel	Grant	James L. & Karen Dulaney	14.1
8	8	37	Wetzel	Grant	James L. & Karen Dulaney	14.1
9	8	43	Wetzel	Grant	Judy K. Utt	3.25
10	8	45	Wetzel	Grant	Dale K. Dulaney	9.828
11	13	7	Wetzel	Grant	Mansel Lee McDiffitt, et al.	51.8
12	13	15	Wetzel	Grant	Robert Scott & Alfred Bryan Cole	27.75
13	13	13	Wetzel	Grant	Linda L. Dunn	67.5
14	13	12	Wetzel	Grant	Leslie Lydick & Susan Miracle	15.02
15	13	4.3	Wetzel	Grant	Jeffrey L. & Beth Willey	3.35
16	13	6.1	Wetzel	Grant	Coastal Forest Resources Company	55.06
17	8	34	Wetzel	Grant	Hallie M. & Paul E. Hardbarger	54.01
18	8	58	Wetzel	Grant	Higgins Chapel Church of Christ	0.99
19	8	64	Wetzel	Grant	Mary S. & James Eastham	1.45
20	13	4	Wetzel	Grant	Jeffrey L. & Beth Willey	26.8
22	13	11	Wetzel	Grant	John R. & Johnna E. Harter	74.771
23	13	23	Wetzel	Grant	Kenneth L. & Nadine R. Coen	26.51
24	13	23.2	Wetzel	Grant	Jennifer L. Archer, et al.	14.54
25	13	22	Wetzel	Grant	John R. & Johnna E. Harter	30
39	13	24	Wetzel	Grant	Kenneth Morris	70.3
48	13	14	Wetzel	Grant	Linda L. Dunn	12.5
56	13	30	Wetzel	Grant	Coastal Forest Resources Company	113.8
57	13	31	Wetzel	Grant	Annette M. Riley	98.7
58	13	38	Wetzel	Grant	Coastal Forest Resources Company	58
70	18	8	Wetzel	Grant	Marybeth & Terry L. Henthorn	39.4
71	13	52	Wetzel	Grant	Carl L. & Patsy R. Barr	22.598
72	13	52.6	Wetzel	Grant	Jerry White, et al.	11.42
73	13	48	Wetzel	Grant	Coastal Forest Resources Company	155.8
74	18	5	Wetzel	Grant	Theodore McCoy, et al.	39
75	18	9	Wetzel	Grant	Linda B. Bilow	38.6
76	13	23.1	Wetzel	Grant	Kenneth L. & Nadine R. Coen	1.61
77	13	23.3	Wetzel	Grant	Teresa Lynn Dulaney Life Estate	0.99
78	13	23.4	Wetzel	Grant	Teresa Lynn Dulaney Life Estate	1.04
79	18	36	Wetzel	Grant	Theodore McCoy, et al.	40
83	13	31.1	Wetzel	Grant	Randall K. Mayfield	1.3
84	13	32	Wetzel	Grant	William Morrison, et al.	40
85	13	33	Wetzel	Grant	William Morrison, et al.	5.7
86	13	40	Wetzel	Grant	William Morrison, et al.	9.6
87	13	52.2	Wetzel	Grant	Richard Morgan	0.88
88	13	52.1	Wetzel	Grant	Joyce L. Morgan	1.05
89	13	52.5	Wetzel	Grant	Carl L. & Patsy R. Barr	0.462
90	13	52.4	Wetzel	Grant	Carl L. & Patsy R. Barr	1
91	13	52.3	Wetzel	Grant	Carl L. & Patsy R. Barr	0.593
92	13	47	Wetzel	Grant	James L. & Daisy M. Yoho	3.76
93	13	42.2	Wetzel	Grant	James L. & Daisy M. Yoho	10.41
94	13	42	Wetzel	Grant	Charles W. & Serra R. Lemley	30.89
95	18	12	Wetzel	Grant	Molly S. Delaney, et al.	377.06

Well References

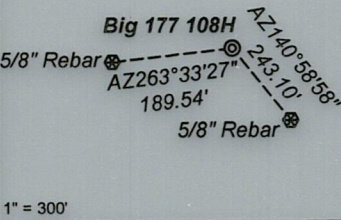

Notes:

Big 177 108H coordinates are
NAD 27 N: 396,121.66 E: 1,694,377.39
NAD 27 Lat: 39.582520 Long: -80.584362
NAD 83 UTM N: 4,381,514.51 E: 535,709.94
Big 177 108H Landing Point coordinates are
NAD 27 N: 394,067.95 E: 1,693,789.78
NAD 27 Lat: 39.576863 Long: -80.586359
NAD 83 UTM N: 4,389,565.04 E: 541,506.54
Big 177 108H Bottom Hole coordinates are
NAD 27 N: 387,203.95 E: 1,696,797.18
NAD 27 Lat: 39.558119 Long: -80.575399
NAD 83 UTM N: 4,378,809.95 E: 536,492.40
West Virginia Coordinate system of 1927 (North Zone)
based upon Differential GPS Measurements.
Plat orientation, corner and well ties are based upon
the grid north meridian.
Well location references are based upon the grid north
meridian.
UTM coordinates are NAD83, Zone 17, Meters.

Big 177



Lease No.	Owner	Acres
121095000	Coastal Forest Resources Company, et al.	300
121095012	Coastal Forest Resources Company, et al.	57.5
175061000	OXY USA, Inc., et al.	80 of 31,151.581
120728000	EQT Production Company, et al.	450
107220000	Stone Hill Minerals Holdings, LLC	70.30
116952004	Elkhorn Minerals IV, LLC, et al.	98.7
223567000	Shiben Estates, Inc.	100
140893000	Stone Hill Minerals, LLC.	155.75 of 1,588.27

