



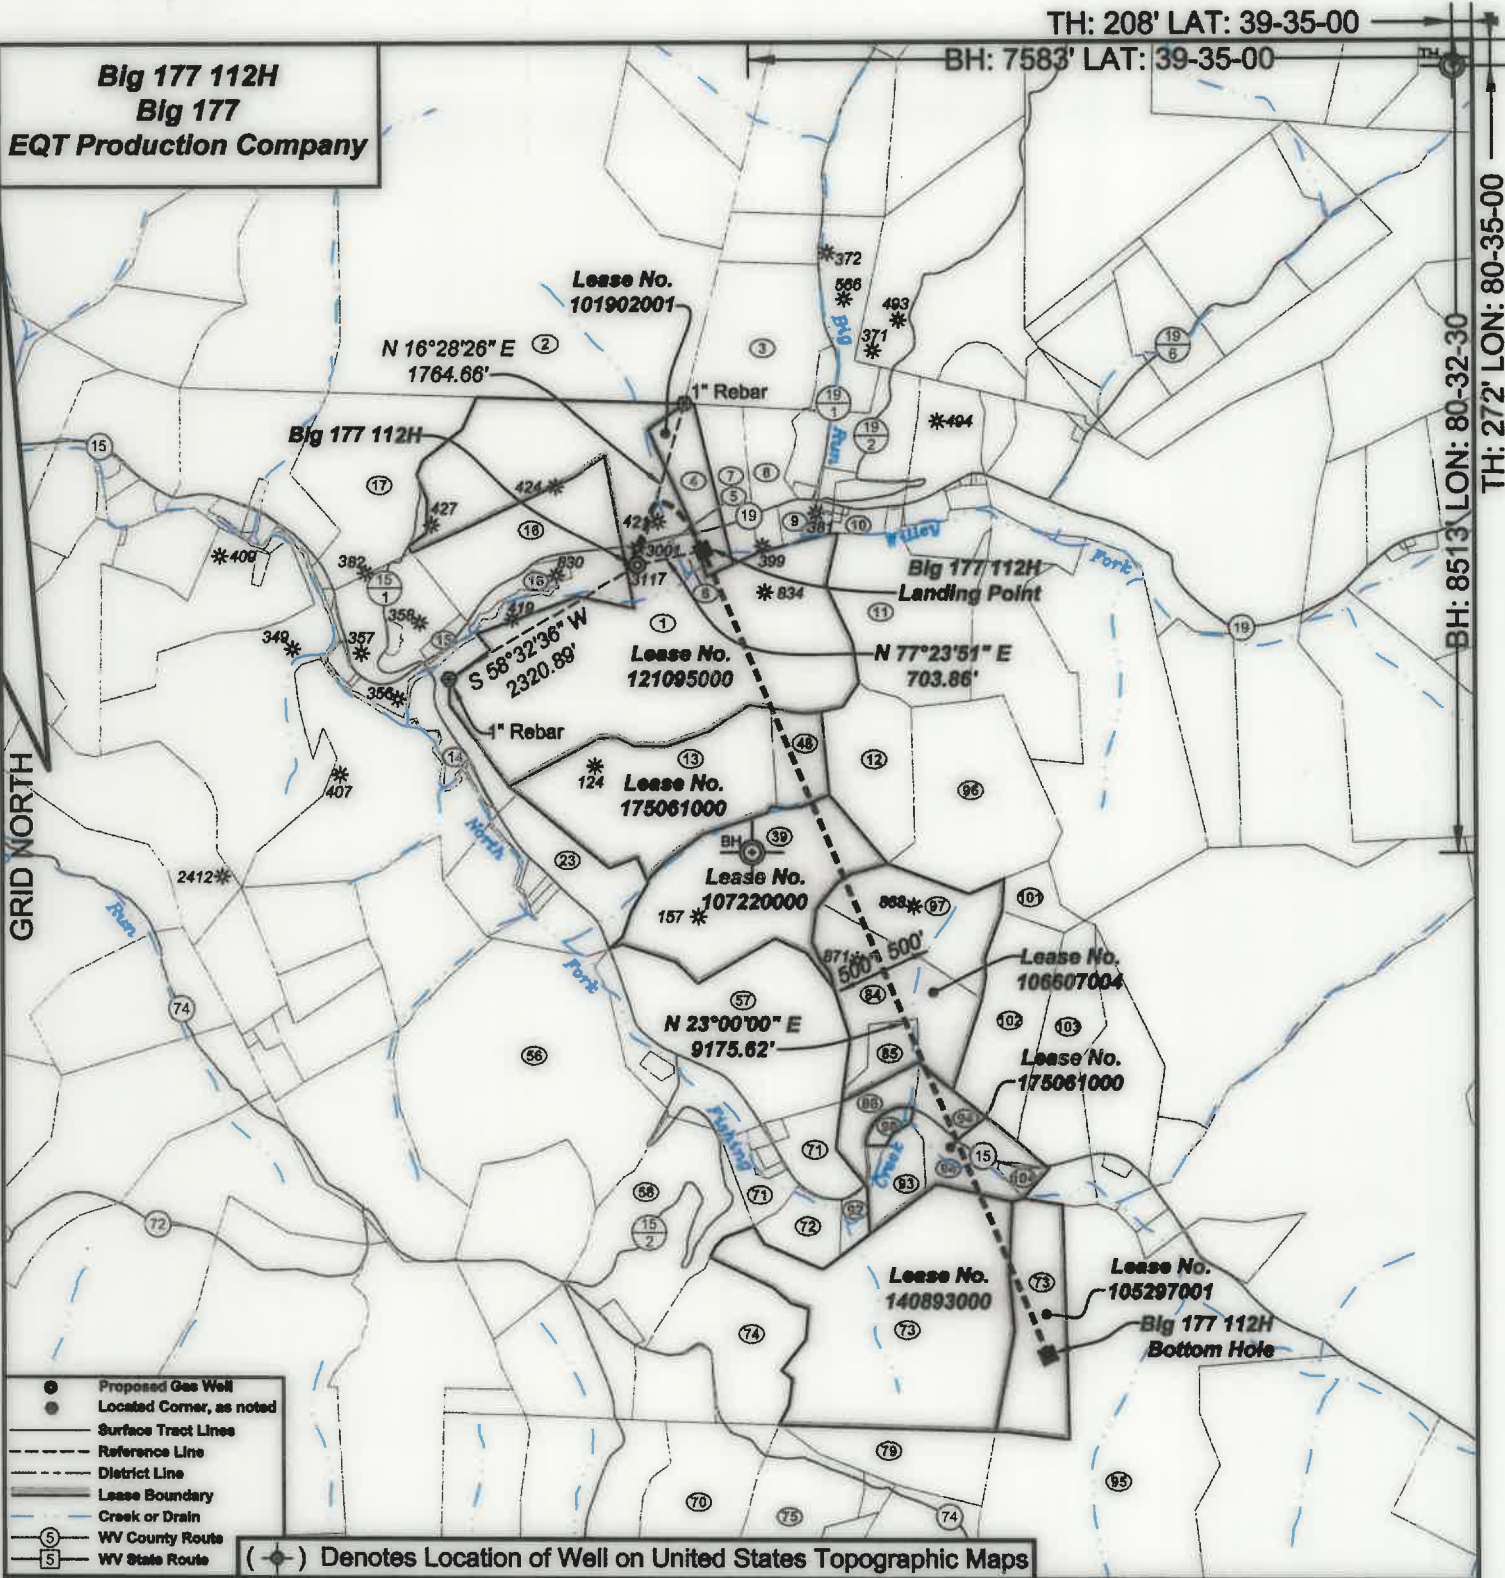

I, the undersigned, hereby certify that this plat is correct to the best of my knowledge and belief and shows all the information required by law and the regulations issued and prescribed by the Department of Environmental Protection.

Ben R. Singleton
P.S. 2092

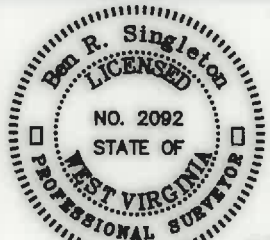

SEAL

FILE NO: 352-23
DRAWING NO: Big 177 112H
SCALE: 1" = 1000'
MINIMUM DEGREE OF ACCURACY: 1:2500
PROVEN SOURCE OF ELEVATION: NGS CORS Station

STATE OF WEST VIRGINIA
DEPARTMENT OF ENVIRONMENTAL PROTECTION
OIL AND GAS DIVISION

DATE: October 15 20 25
OPERATOR'S WELL NO.: Big 177 112H
API WELL NO
47 - 103 - 03729
STATE COUNTY PERMIT

WELL TYPE: ☐ OIL ☒ GAS ☐ LIQUID INJECTION ☐ WASTE DISPOSAL
(IF GAS) PRODUCTION: ☐ STORAGE ☐ DEEP ☒ SHALLOW
LOCATION: ELEVATION: 810.5' WATERSHED Willey Fork of North Fork Fishing Creek QUADRANGLE: Big Run
DISTRICT: Grant COUNTY: Wetzel
SURFACE OWNER: Coastal Forest Resources Company ACREAGE: 217.19
ROYALTY OWNER: Coastal Forest Resources Company, et al. LEASE NO: 121095000 ACREAGE: 300
PROPOSED WORK: ☒ DRILL ☐ CONVERT ☐ DRILL DEEPER ☒ FRACTURE OR STIMULATE ☐ PLUG OFF OLD FORMATION
☐ PERFORATE NEW FORMATION ☐ OTHER PHYSICAL CHANGE IN WELL (SPECIFY)
☐ PLUG AND ABANDON ☐ CLEAN OUT AND REPLUG TARGET FORMATION: Marcellus ESTIMATED DEPTH: 6849'
WELL OPERATOR: EQT Production Company DESIGNATED AGENT: Joseph C. Mallow
ADDRESS: 2200 Energy Drive ADDRESS: 427 Midstate Drive
Canonsburg, PA 15317 Clarksburg, WV 26301

Big 177 112H
Big 177
EQT Production Company

Tract I.D.	Tax Map No.	Parcel No.	County	District	Surface Tract Owner	Acres
1	13	6	Wetzel	Grant	Coastal Forest Resources Company	217.19
2	8	18	Wetzel	Grant	Coastal Forest Resources Company	337
3	8	23.2	Wetzel	Grant	James L. Dulaney	43.19
4	8	35	Wetzel	Grant	John D. Parks	15.5
5	8	68	Wetzel	Grant	EQM Gathering OPOO LLC	0.418
6	8	65	Wetzel	Grant	Ikey Joe & Tina M. Willey	2.15
7	8	36	Wetzel	Grant	James L. & Karen Dulaney	14.1
8	8	37	Wetzel	Grant	James L. & Karen Dulaney	14.1
9	8	43	Wetzel	Grant	Judy K. Utt	3.25
10	8	45	Wetzel	Grant	Dale K. Dulaney	9.828
11	13	7	Wetzel	Grant	Mansel Lee McDiffitt, et al.	51.8
12	13	15	Wetzel	Grant	Robert Scott & Alfred Bryan Cole	27.75
13	13	13	Wetzel	Grant	Linda L. Dunn	67.5
14	13	12	Wetzel	Grant	Leelle Lydick & Susan Miracle	15.02
15	13	4.3	Wetzel	Grant	Jeffrey L. & Beth Willey	3.35
16	13	6.1	Wetzel	Grant	Coastal Forest Resources Company	55.06
17	8	34	Wetzel	Grant	Hallie M. & Paul E. Hardbarger	54.01
23	13	23	Wetzel	Grant	Kenneth L. & Nadine R. Coen	26.51
39	13	24	Wetzel	Grant	Kenneth Morris	70.3
48	13	14	Wetzel	Grant	Linda L. Dunn	12.5
56	13	30	Wetzel	Grant	Coastal Forest Resources Company	113.8
57	13	31	Wetzel	Grant	Annette M. Riley	98.7
58	13	38	Wetzel	Grant	Coastal Forest Resources Company	58
70	18	8	Wetzel	Grant	Marybeth & Terry L. Hanthorn	39.4
71	13	52	Wetzel	Grant	Carl L. & Patsy R. Barr	22.568
72	13	52.6	Wetzel	Grant	Jerry White, et al.	11.42
73	13	48	Wetzel	Grant	Coastal Forest Resources Company	155.8
74	18	5	Wetzel	Grant	Theodore McCoy, et al.	39
75	18	9	Wetzel	Grant	Linda B. Ellow	38.6
79	18	36	Wetzel	Grant	Theodore McCoy, et al.	40
84	13	32	Wetzel	Grant	William Morrison, et al.	40
85	13	33	Wetzel	Grant	William Morrison, et al.	5.7
86	13	40	Wetzel	Grant	William Morrison, et al.	9.6
92	13	47	Wetzel	Grant	James L. & Daisy M. Yoho	3.78
93	13	42.2	Wetzel	Grant	James L. & Daisy M. Yoho	10.41
94	13	42	Wetzel	Grant	Charles W. & Serra R. Lamley	30.89
95	18	12	Wetzel	Grant	Molly S. Delaney, et al.	377.08
96	13	16	Wetzel	Grant	William Morrison, et al.	55
97	13	25	Wetzel	Grant	William Morrison, et al.	30.7
98	13	40.1	Wetzel	Grant	James L. & Daisy M. Yoho	2
101	13	28	Wetzel	Grant	Charles W. & Serra R. Lamley	7.87
102	13	34	Wetzel	Grant	Charles W. & Serra R. Lamley	53.1
103	13	43	Wetzel	Grant	David Willey Life Estate	40.4
104	13	42.1	Wetzel	Grant	David Willey Life Estate	2.2


Well References



Notes:

Big 177 112H coordinates are
NAD 27 N: 396,115.51 E: 1,694,406.76
NAD 27 Lat: 39.582505 Long: -80.584258
NAD 83 UTM N: 4,381,512.78 E: 535,718.92
Big 177 112H Landing Point coordinates are
NAD 27 N: 396,269.06 E: 1,695,083.64
NAD 27 Lat: 39.582949 Long: -80.581827
NAD 83 UTM N: 4,389,565.04 E: 541,506.54
Big 177 112H Bottom Hole coordinates are
NAD 27 N: 387,822.84 E: 1,698,679.12
NAD 27 Lat: 39.559879 Long: -80.568750
NAD 83 UTM N: 4,379,008.08 E: 537,062.63
West Virginia Coordinate system of 1927 (North Zone)
based upon Differential GPS Measurements.
Plat orientation, corner and well ties are based upon
the grid north meridian.
Well location references are based upon the grid north
meridian.
UTM coordinates are NAD83, Zone 17, Meters.

Big 177

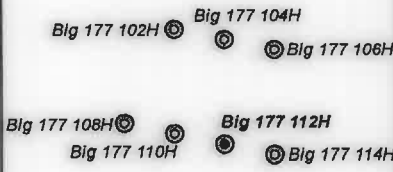

Lease No.	Owner	Acres
121095000	Coastal Forest Resources Company, et al.	300
101902001	John D. Parks, et al.	16
175061000	OXY USA, Inc., et al.	124.671 of 31,151.581
107220000	Stone Hill Minerals Holdings, LLC	70.30
106607004	Three Rivers Royalty II, LLC., et al.	76.50
140893000	Stone Hill Minerals, LLC.	155.75 of 1,588.27
105297001	EQT Production Company	1003.75

