

Topo Quad: Big Run 7.5'

Scale: 1" = 1000'

County: Wetzel

Date: January 30, 2025


District: Grant

Project No: 352-18-M-23

Water

Big 177 Well Pad

5 Potential Water Sources within 2500'

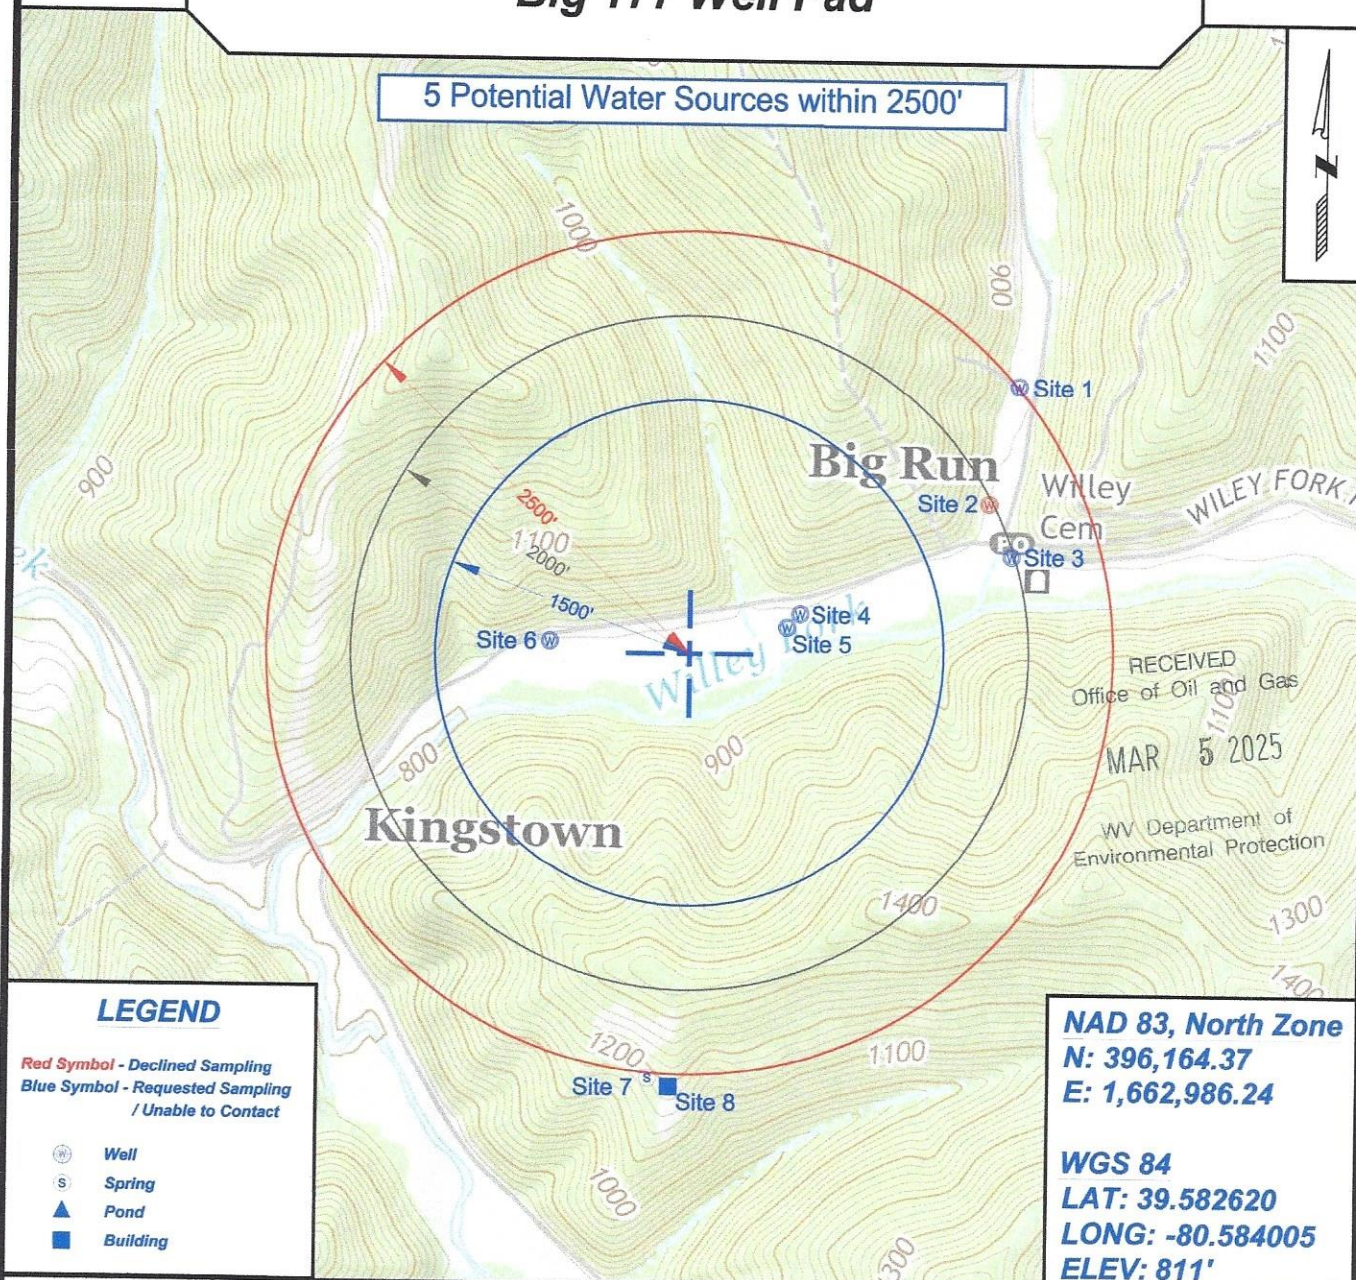

SURVEYING AND MAPPING SERVICES PERFORMED BY:
ALLEGHENY SURVEYS, INC.



1-800-482-8606
237 Birch River Road
Birch River, WV 26610
PH: (304) 649-8606
FAX: (304) 649-8608

PREPARED FOR:

EQT Production Company

400 Woodcliff Drive
Canonsburg, PA 15317

04/11/2025

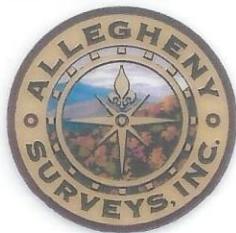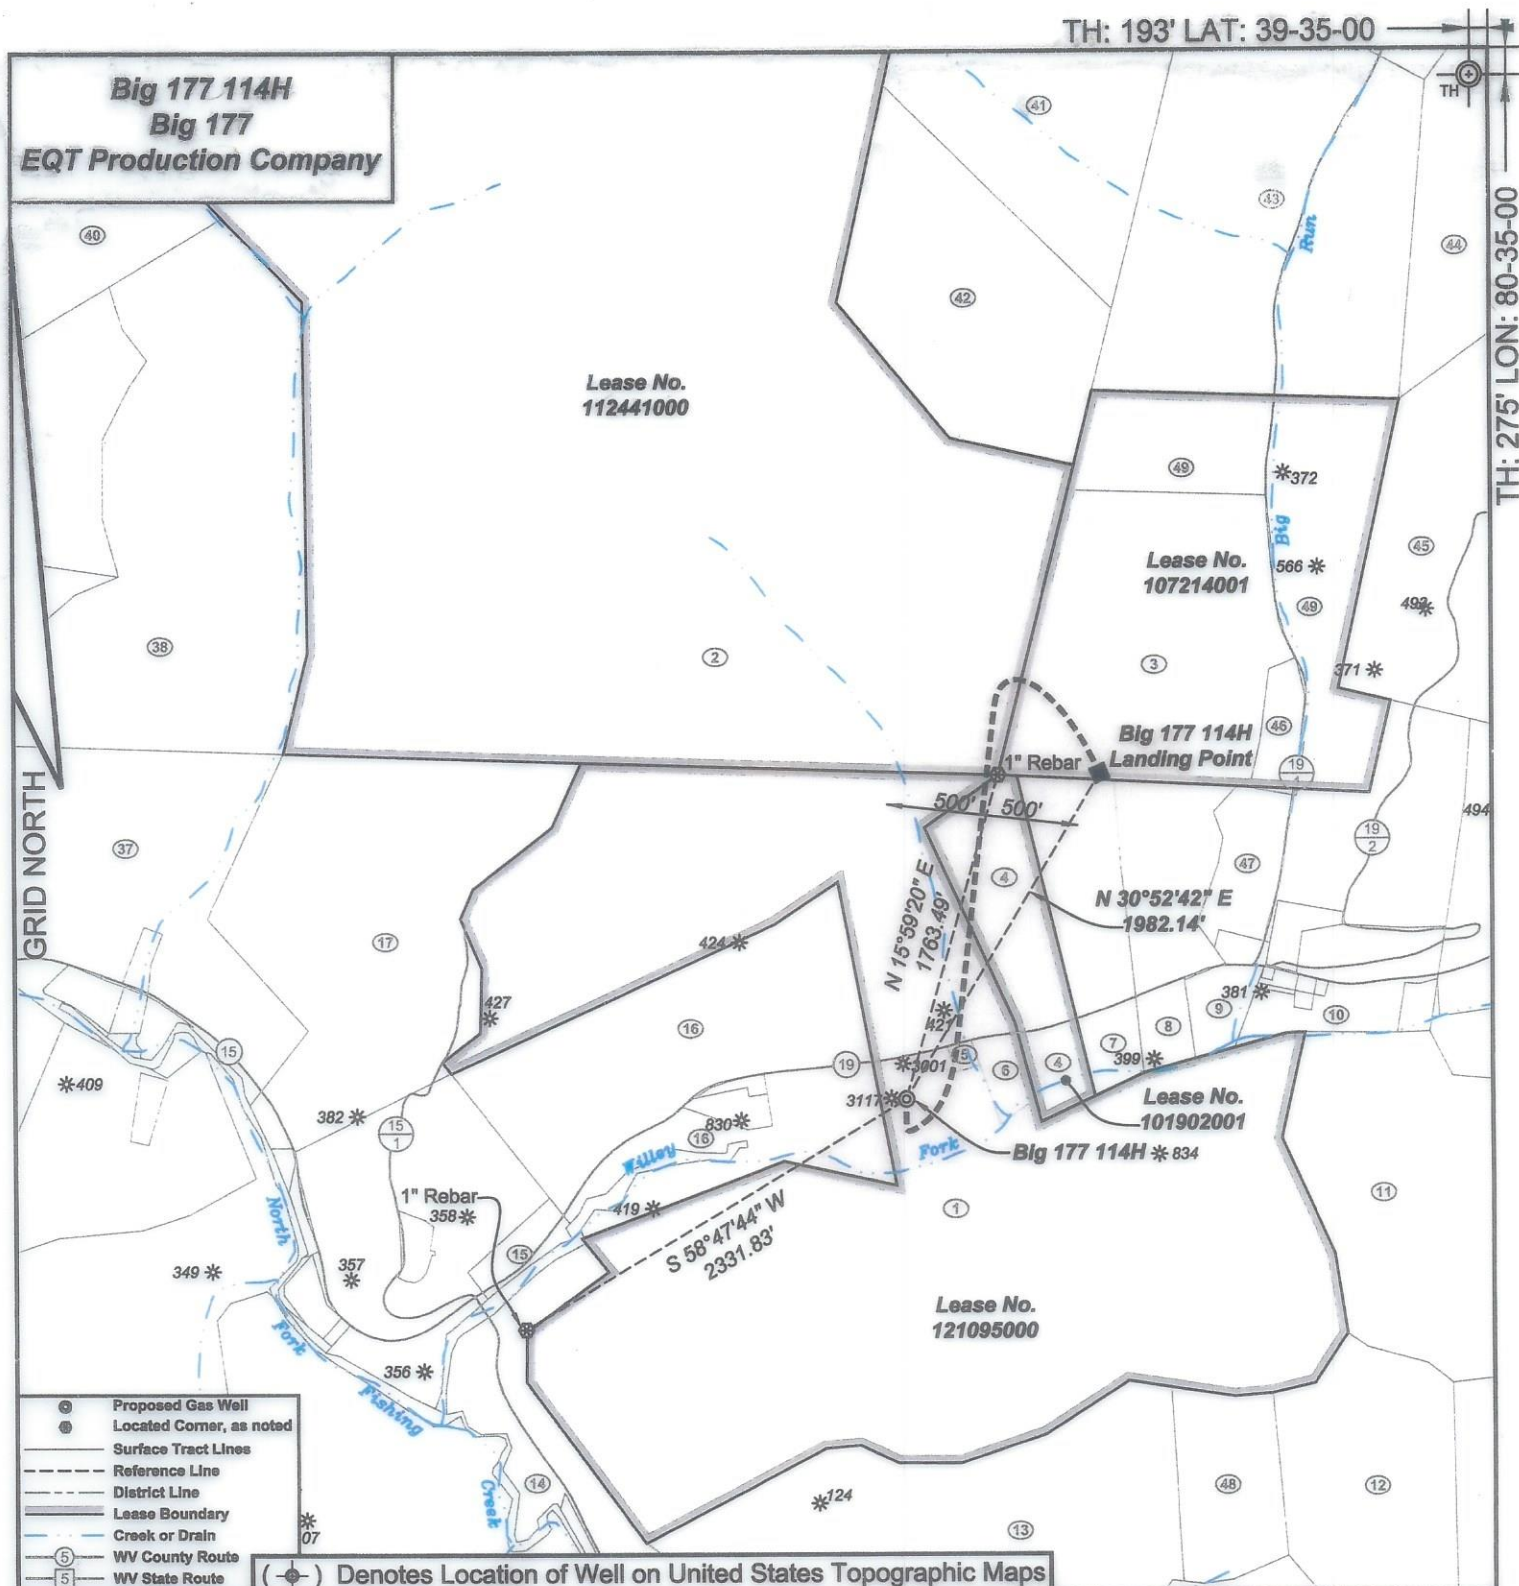

I, the undersigned, hereby certify that this plat is correct to the best of my knowledge and belief and shows all the information required by law and the regulations issued and prescribed by the Department of Environmental Protection.

Ben R. Singleton
P.S. 2092



SEAL

FILE NO: 352-23
DRAWING NO: Big 177 114H
SCALE: 1" = 1000'
MINIMUM DEGREE OF ACCURACY: 1:2500
PROVEN SOURCE OF ELEVATION: NGS CORS Station

STATE OF WEST VIRGINIA
DEPARTMENT OF ENVIRONMENTAL PROTECTION
OIL AND GAS DIVISION



DATE: February 20 20 25
OPERATOR'S WELL NO.: Big 177 114H
API WELL NO
47 - 103 - 03730
STATE COUNTY PERMIT

H6A


WELL TYPE: ☐ OIL ☒ GAS ☐ LIQUID INJECTION ☐ WASTE DISPOSAL
(IF GAS) PRODUCTION: ☐ STORAGE ☐ DEEP ☒ SHALLOW
LOCATION: ELEVATION: 810.5' WATERSHED Wiley Fork of North Fork Fishing Creek QUADRANGLE: Big Run
DISTRICT: Grant COUNTY: Wetzel
SURFACE OWNER: Coastal Forest Resources Company ACREAGE: 217.19
ROYALTY OWNER: Coastal Forest Resources Company, et al. LEASE NO: 121095000 ACREAGE: 300
PROPOSED WORK: ☒ DRILL ☐ CONVERT ☐ DRILL DEEPER ☒ FRACTURE OR STIMULATE ☐ PLUG OFF OLD FORMATION
☐ PERFORATE NEW FORMATION ☐ OTHER PHYSICAL CHANGE IN WELL (SPECIFY)
☐ PLUG AND ABANDON ☐ CLEAN OUT AND REPLUG TARGET FORMATION: Marcellus ESTIMATED DEPTH: 6849'

WELL OPERATOR: EQT Production Company DESIGNATED AGENT: Joseph C. Mallow
ADDRESS: 400 Woodcliff Drive ADDRESS: 427 Midstate Drive
Canonsburg, PA 15317 Clarksburg, WV 26301

Big 177 114H
Big 177
EQT Production Company

Tract I.D.	TaxMap No.	Parcel No.	County	District	Surface Tract Owner	Acres
1	13	6	Wetzel	Grant	Coastal Forest Resources Company	217.19
2	8	18	Wetzel	Grant	Coastal Forest Resources Company	337
3	8	23.2	Wetzel	Grant	James L. Dulaney	43.19
4	8	35	Wetzel	Grant	John D. Parks	15.5
5	8	66	Wetzel	Grant	EQM Gathering OPO LLC	0.418
6	8	65	Wetzel	Grant	Ikey Joe & Tina M. Willey	2.15
7	8	36	Wetzel	Grant	James L. & Karen Dulaney	14.1
8	8	37	Wetzel	Grant	James L. & Karen Dulaney	14.1
9	8	43	Wetzel	Grant	Judy K. Utt	3.25
10	8	45	Wetzel	Grant	Dale K. Dulaney	9.828
11	13	7	Wetzel	Grant	Mansel Lee McDiiffitt, et al.	51.8
12	13	15	Wetzel	Grant	Robert Scott & Alfred Bryan Cole	27.75
13	13	13	Wetzel	Grant	Linda L. Dunn	67.5
14	13	12	Wetzel	Grant	Leslie Lydick & Susan Miracle	15.02
15	13	4.3	Wetzel	Grant	Jeffrey L. & Beth Willey	3.35
16	13	6.1	Wetzel	Grant	Coastal Forest Resources Company	55.06
17	8	34	Wetzel	Grant	Hallie M. & Paul E. Hardbarger	54.01
37	7	34	Wetzel	Grant	Kenneth E. Wildman Life Estate	44.6
38	8	17	Wetzel	Grant	Kenneth E. Wildman Life Estate	67
40	7	10	Wetzel	Grant	Coastal Forest Resources Company	120
41	8	10	Wetzel	Grant	Mark W. Minor, et al.	48.1
42	8	19	Wetzel	Grant	Phillip Brent & Kimberly Shreve	46.45
43	8	11	Wetzel	Grant	Bonnie M. Henthorne	63.5
44	8	14	Wetzel	Grant	Patsy Rose Barr, et al.	51
45	8	21	Wetzel	Grant	Ikey Joe Willey	76.27
46	8	23.1	Wetzel	Grant	James L. Dulaney	3.19
47	8	38	Wetzel	Grant	Dale K. & Sherry L. Dulaney	28.82
48	13	14	Wetzel	Grant	Linda L. Dunn	12.5
49	8	23	Wetzel	Grant	Dale K. Dulaney	43.19


Well References

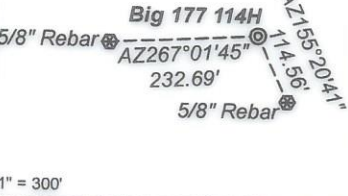

Notes:

Big 177 114H coordinates are
NAD 27 N: 396,112.45 E: 1,694,421.42
NAD 27 Lat: 39.582497 Long: -80.584205
NAD 83 UTM N: 4,381,511.93 E: 535,723.40
Big 177 114H Landing Point coordinates are
NAD 27 N: 397,813.61 E: 1,695,438.60
NAD 27 Lat: 39.587201 Long: -80.580689
NAD 83 UTM N: 4,389,565.04 E: 541,506.54
West Virginia Coordinate system of 1927 (North Zone)
based upon Differential GPS Measurements.
Plat orientation, corner and well ties are based upon
the grid north meridian.
Well location references are based upon the grid north
meridian.
UTM coordinates are NAD83, Zone 17, Meters.

Big 177

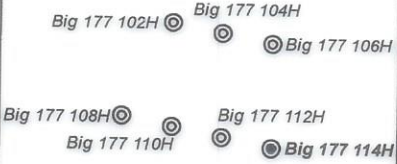

Lease No.	Owner	Acres
121095000	Coastal Forest Resources Company, et al.	300
101902001	John D. Parks, et al.	16
112441000	EQT Production Company	300
107214001	Acropolis Inc., et al.	80

