


Big 177 114H
Big 177
EQT Production Company

Tract I.D.	Tax Map No.	Parcel No.	County	District	Surface Tract Owner	Acres
1	13	6	Wetzel	Grant	Coastal Forest Resources Company	217.19
2	8	18	Wetzel	Grant	Coastal Forest Resources Company	337
3	8	23.2	Wetzel	Grant	James L. Dulaney	43.19
4	8	35	Wetzel	Grant	John D. Parks	15.5
5	8	66	Wetzel	Grant	EDM Gathering OPCC LLC	0.418
6	8	65	Wetzel	Grant	Ikey Joe & Tina M. Willey	2.15
7	8	36	Wetzel	Grant	James L. & Karen Dulaney	14.1
8	8	37	Wetzel	Grant	James L. & Karen Dulaney	14.1
9	8	43	Wetzel	Grant	Judy K. Utt	3.25
10	8	45	Wetzel	Grant	Dale K. Dulaney	9.828
11	13	7	Wetzel	Grant	Mansel Lee McDuffitt, et al.	51.8
12	13	15	Wetzel	Grant	Robert Scott & Alfred Bryan Cole	27.75
13	13	13	Wetzel	Grant	Linda L. Dunn	67.5
14	13	12	Wetzel	Grant	Leslie Lydick & Susan Miracle	15.02
15	13	4.3	Wetzel	Grant	Jeffrey L. & Beth Willey	3.35
16	13	6.1	Wetzel	Grant	Coastal Forest Resources Company	55.06
17	8	34	Wetzel	Grant	Hallie M. & Paul E. Hardbarger	54.01
37	7	34	Wetzel	Grant	Kenneth E. Wildman Life Estate	44.6
38	8	17	Wetzel	Grant	Kenneth E. Wildman Life Estate	67
39	13	24	Wetzel	Grant	Kenneth Morris	70.3
40	7	10	Wetzel	Grant	Coastal Forest Resources Company	120
41	8	10	Wetzel	Grant	Mark W. Minor, et al.	48.1
42	8	19	Wetzel	Grant	Phillip Brent & Kimberly Shreve	46.45
43	8	11	Wetzel	Grant	Bonnie M. Hanthorne	63.5
44	8	14	Wetzel	Grant	Patsy Rhee Barr, et al.	51
45	8	21	Wetzel	Grant	Ikey Joe Willey	76.27
46	8	23.1	Wetzel	Grant	James L. Dulaney	3.19
47	8	38	Wetzel	Grant	Dale K. & Sherry L. Dulaney	28.82
48	13	14	Wetzel	Grant	Linda L. Dunn	12.5
49	8	23	Wetzel	Grant	Dale K. Dulaney	43.19
84	13	32	Wetzel	Grant	William Morrison, et al.	40
94	13	42	Wetzel	Grant	Charles W. & Serra R. Lemley	30.89
96	13	16	Wetzel	Grant	William Morrison, et al.	55
97	13	25	Wetzel	Grant	William Morrison, et al.	30.7
101	13	26	Wetzel	Grant	Charles W. & Serra R. Lemley	7.87
102	13	34	Wetzel	Grant	Charles W. & Serra R. Lemley	53.1
103	13	43	Wetzel	Grant	David Willey Life Estate	40.4
105	8	44	Wetzel	Grant	Dale K. & Sherry L. Dulaney	1.6
106	8	46	Wetzel	Grant	Dawn N. Dulaney	0.075
107	8	47	Wetzel	Grant	Dawn N. Dulaney	0.503
108	8	45.1	Wetzel	Grant	Dawn N. Dulaney	0.172
109	8	49	Wetzel	Grant	Dale K. Dulaney	1
110	8	55	Wetzel	Grant	Mansel Lee McDuffitt, et al.	9.25
111	8	53	Wetzel	Grant	H. Don Higginbotham, et al.	196.21
112	13	8	Wetzel	Grant	Robert Scott & Alfred Bryan Cole	36
113	13	17	Wetzel	Grant	Merry D. Higginbotham	112

Well References

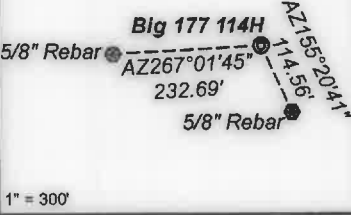

Notes:

Big 177 114H coordinates are
NAD 27 N: 396,112.45 E: 1,694,421.42
NAD 27 Lat: 39.582497 Long: -80.584205
NAD 83 UTM N: 4,381,511.93 E: 535,723.40
Big 177 114H Landing Point coordinates are
NAD 27 N: 397,813.61 E: 1,695,438.60
NAD 27 Lat: 39.587201 Long: -80.580669
NAD 83 UTM N: 4,389,565.04 E: 541,506.54
Big 177 114H Bottom Hole coordinates are
NAD 27 N: 391,132.28 E: 1,698,371.07
NAD 27 Lat: 39.568955 Long: -80.569983
NAD 83 UTM N: 4,380,014.77 E: 536,951.99
West Virginia Coordinate system of 1927 (North Zone)
based upon Differential GPS Measurements.
Plat orientation, corner and well ties are based upon
the grid north meridian.
Well location references are based upon the grid north
meridian.
UTM coordinates are NAD83, Zone 17, Meters.

Big 177



Lease No.	Owner	Acres
121095000	Coastal Forest Resources Company, et al.	300
101902001	John D. Parks, et al.	16
112441000	EQT Production Company	300
107214001	Acropolis Inc., et al.	80
136604001	Stone Hill Minerals Holdings, LLC, et al.	60
135324006	Connie R. Brown, et al.	3.25
106931000	Shiben Estates, Inc. et al.	52
134766040	Billie S. Johnson, et al.	28
121272001	David E. Bowyer, et al.	55
106807004	Three Rivers Royalty II, LLC., et al.	76.50
121742001	MBD Holdings, LP, et al.	56

