


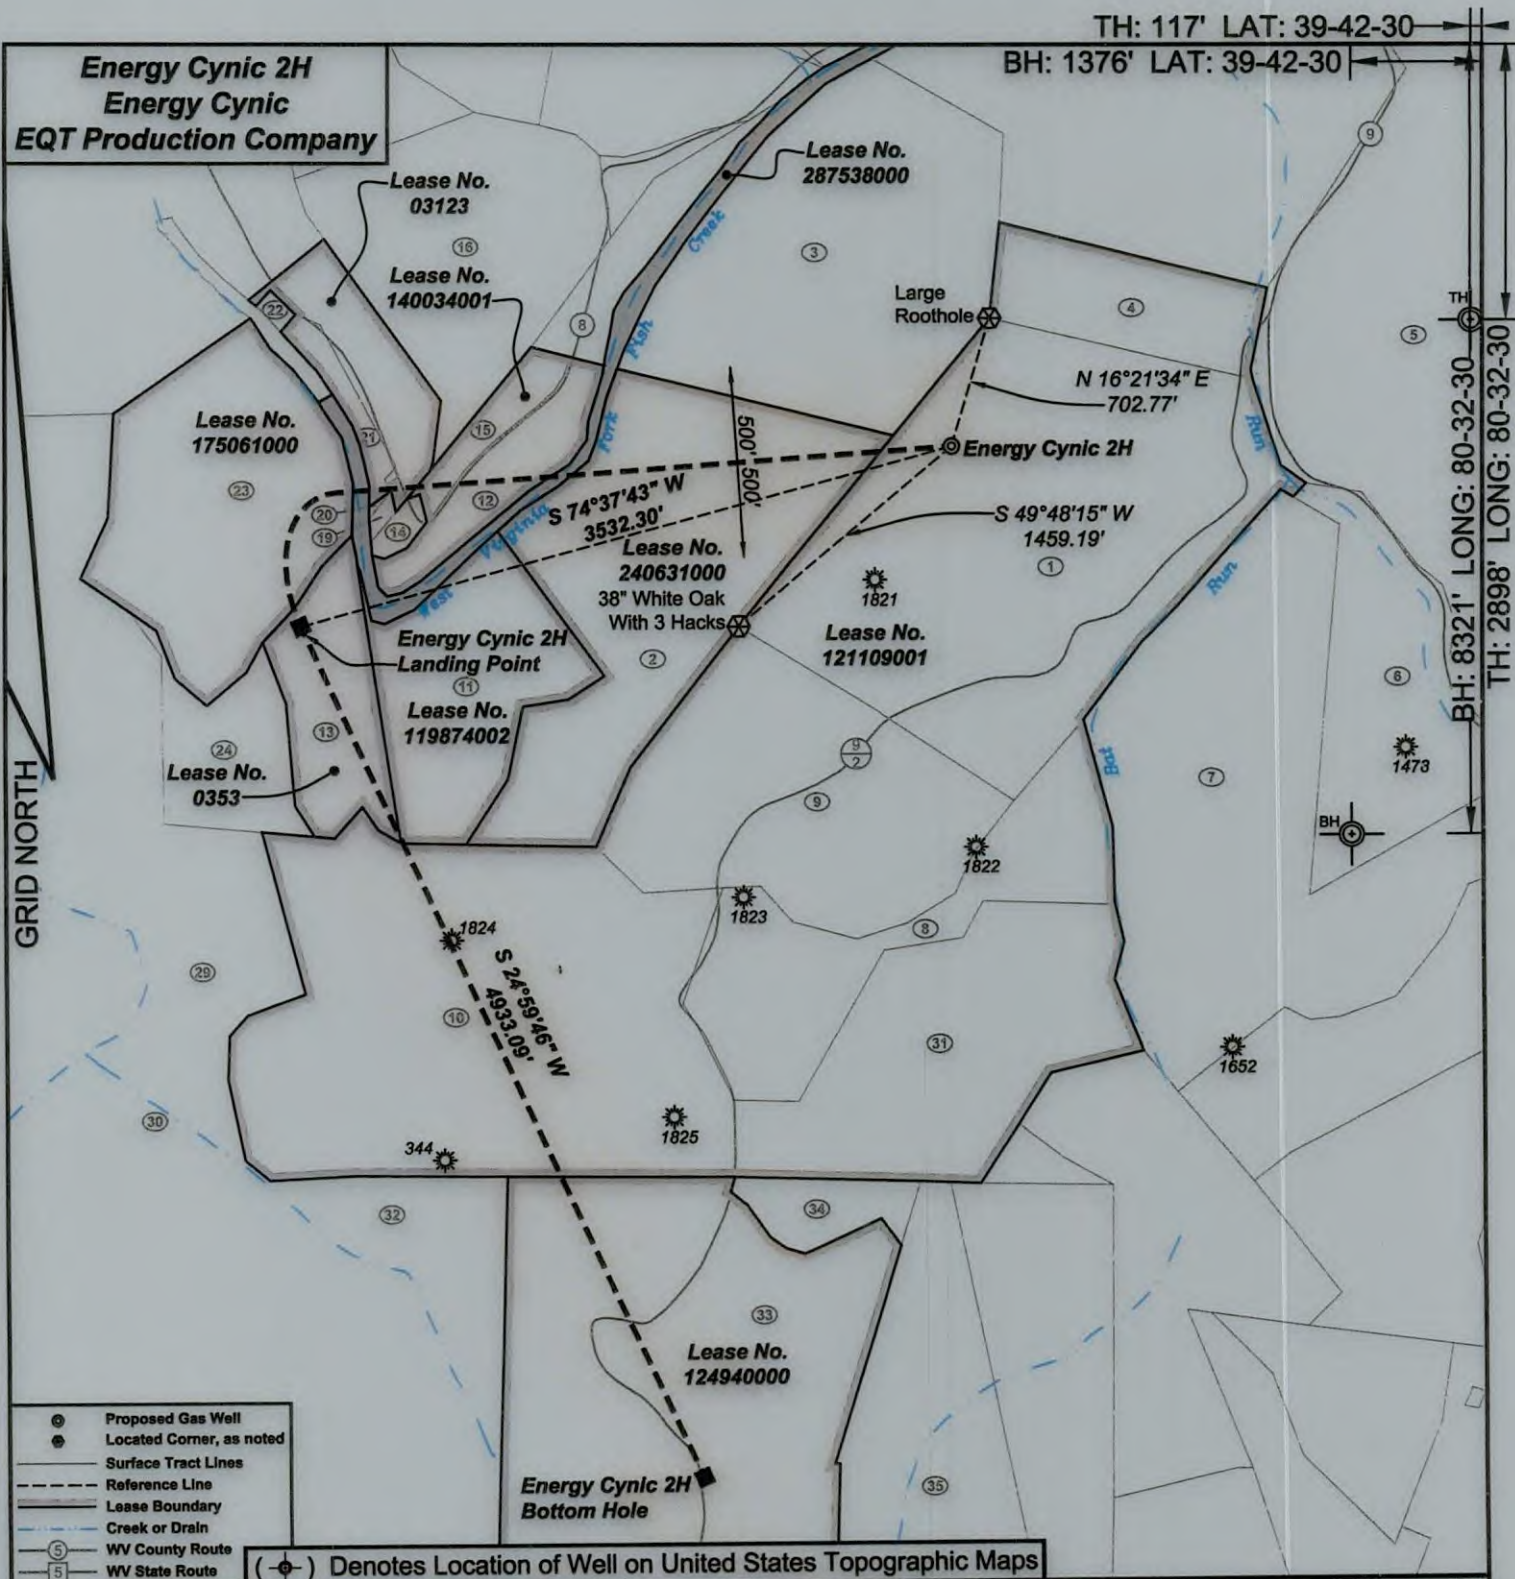

I, the undersigned, hereby certify that this plat is correct to the best of my knowledge and belief and shows all the information required by law and the regulations issued and prescribed by the Department of Environmental Protection.

Ben R. Singleton
P.S. 2092



SEAL

FILE NO: 59-22
DRAWING NO: Energy Cynic 2H
SCALE: 1" = 1000'
MINIMUM DEGREE OF ACCURACY: 1:2500
PROVEN SOURCE OF ELEVATION: NGS CORS Station

STATE OF WEST VIRGINIA
DEPARTMENT OF ENVIRONMENTAL PROTECTION
OIL AND GAS DIVISION

DATE: December 16 20 25
OPERATOR'S WELL NO.: Energy Cynic 2H
API WELL NO
47 - 103 - 03748
STATE COUNTY PERMIT


WELL TYPE: ☐ OIL ☒ GAS ☐ LIQUID INJECTION ☐ WASTE DISPOSAL
(IF GAS) PRODUCTION: ☐ STORAGE ☐ DEEP ☒ SHALLOW
LOCATION: ELEVATION: 1368' WATERSHED Bat Run of Sugar Run of West Virginia Fork Fish Creek QUADRANGLE: Littleton
DISTRICT: Clay COUNTY: Wetzel
SURFACE OWNER: Ruth Koontz, Life Estate & Michael Koontz, Remainderman ACREAGE: 34
ROYALTY OWNER: Stone Hill Minerals Holdings, LLC, et al. LEASE NO: 121109001 ACREAGE: 339
PROPOSED WORK: ☒ DRILL ☐ CONVERT ☐ DRILL DEEPER ☒ FRACTURE OR STIMULATE ☐ PLUG OFF OLD FORMATION
☐ PERFORATE NEW FORMATION ☐ OTHER PHYSICAL CHANGE IN WELL (SPECIFY)
☐ PLUG AND ABANDON ☐ CLEAN OUT AND REPLUG TARGET FORMATION: Marcellus ESTIMATED DEPTH: 7576'

WELL OPERATOR: EQT Production Company DESIGNATED AGENT: Joseph C. Mallow
ADDRESS: 2200 Energy Drive ADDRESS: 427 Midstate Drive
Canonsburg, PA 15317 Clarksburg, WV 26301

Energy Cynic 2H
Energy Cynic
EQT Production Company

TH: 117' LAT: 39-42-30
BH: 1376' LAT: 39-42-30

GRID NORTH

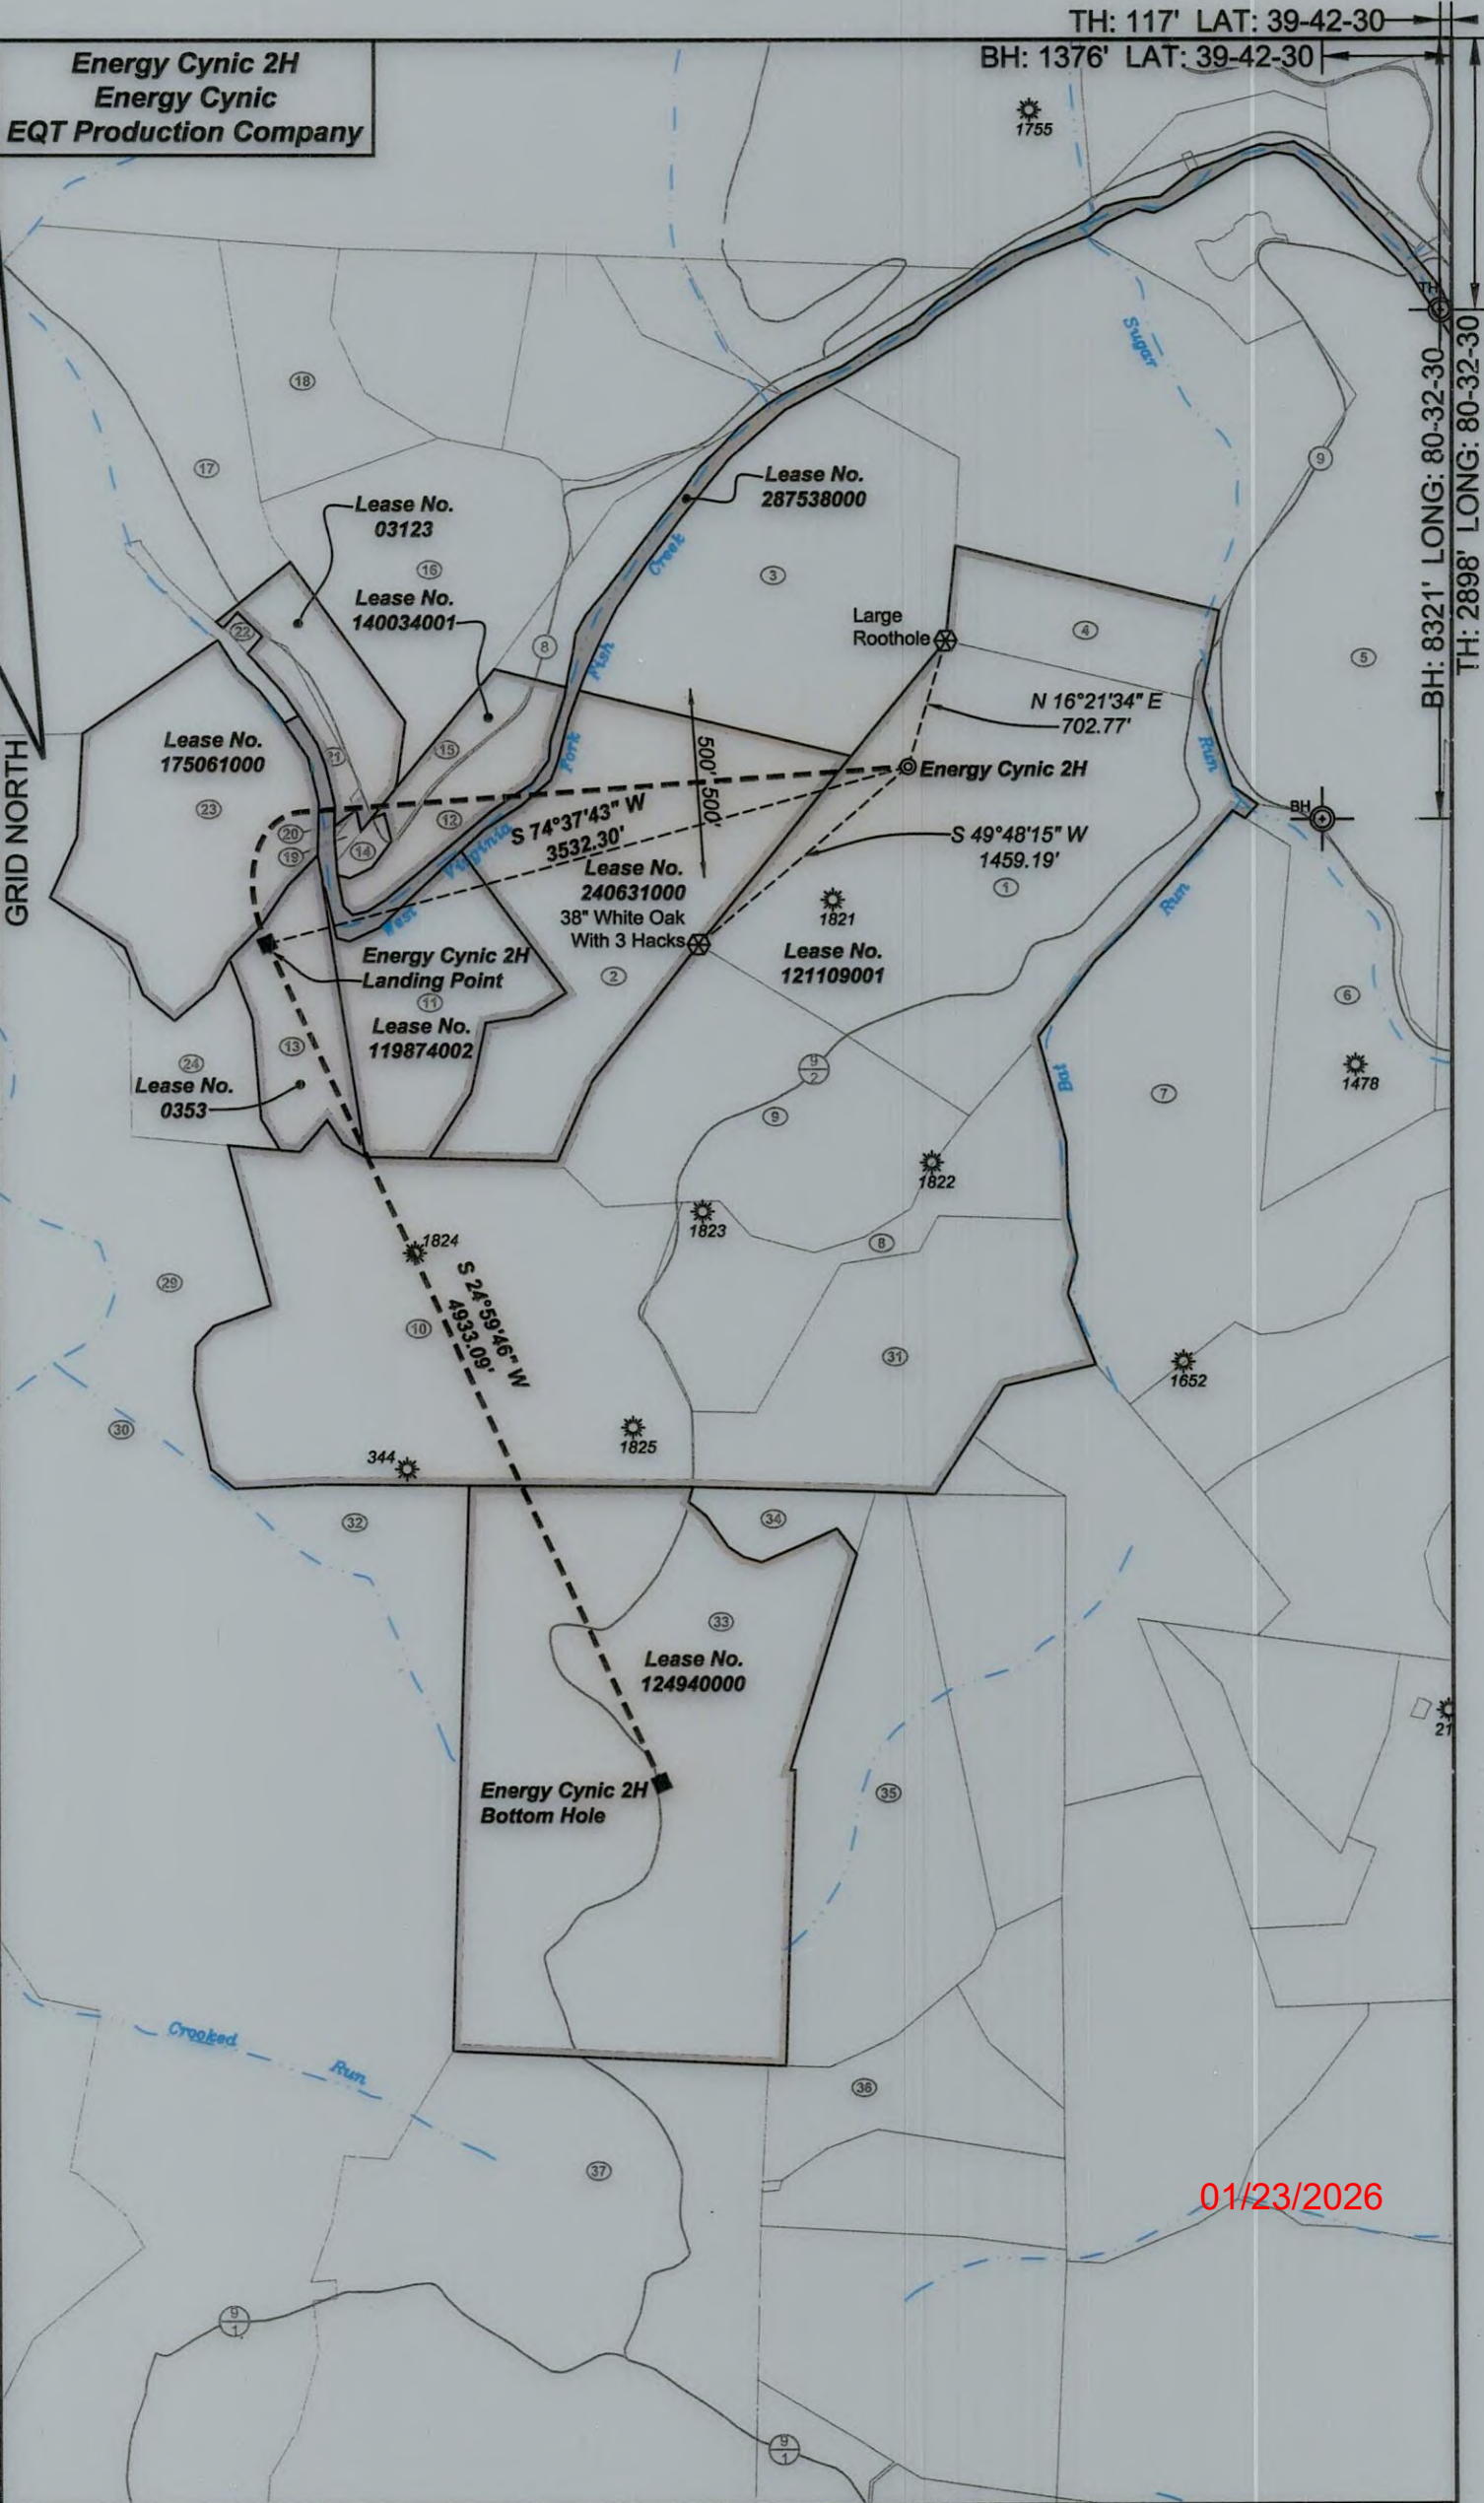


BH: 8321' LONG: 80-32-30
TH: 2898' LONG: 80-32-30

01/23/2026

Energy Cynic 2H
Energy Cynic
EQT Production Company

Tract I.D.	TaxMap No.	Parcel No.	County	District	Surface Tract Owner	Acres
1	5	10	Wetzel	Qay	Michael L. Koontz Life Estate	84
2	5	8	Wetzel	Qay	Wayne Carmint Realty LLC	52
3	1	32	Wetzel	Qay	Thomas Wade, Est.	50
4	1	34	Wetzel	Qay	Florence Casconi	19
5	2	24	Wetzel	Qay	Cora Hix	147.35
6	5	12	Wetzel	Qay	Daniel L. Reggia	30
7	5	11	Wetzel	Qay	Barry J. & Elizabeth A. Frankel	80
8	5	27.1	Wetzel	Qay	Shaun D. Kuhn	18
9	5	9	Wetzel	Qay	Michael L. Koontz Life Estate	48
10	5	28	Wetzel	Qay	Michael L. & Allison G. Koontz	90
11	5	7	Wetzel	Qay	Wayne W. & Dana P. Carmint	24.5
12	5	6	Wetzel	Qay	Wayne Carmint Realty LLC	7
13	5	3	Wetzel	Qay	Liberty Holding Company	16.39
14	5	5	Wetzel	Qay	Katherine S. Wharton	Lot
15	1	30	Wetzel	Qay	Wayne Carmint Realty LLC	3.67
16	1	29	Wetzel	Qay	Wayne Carmint Realty LLC	41.8
17	1	23	Wetzel	Qay	S&R Investments	107.27
18	1	22	Wetzel	Qay	Charles R. Phillips, Jr.	21.8
19	5	4	Wetzel	Qay	Katherine S. Wharton	0.5
20	5	4.1	Wetzel	Qay	Katherine S. Wharton	0.15
21	1	28	Wetzel	Qay	Wayne Carmint Realty LLC	5.11
22	1	27	Wetzel	Qay	Wayne Carmint Realty LLC	0.59
23	1	26	Wetzel	Qay	Wayne Carmint Realty LLC	38.25
24	5	2	Wetzel	Qay	Wayne Carmint Realty LLC	12.31
29	5	57	Wetzel	Qay	Jill M. Carr, et al.	40
30	5	32.1	Wetzel	Qay	Liberty Holding Company	10.71
31	5	27	Wetzel	Qay	Michael L. & Allison G. Koontz	54.5
32	5	29	Wetzel	Qay	Clinton D. & Erin K. Bosser	106
33	5	25	Wetzel	Qay	Clinton D. & Erin K. Bosser	124.7
34	5	26	Wetzel	Qay	Millie A. & Edward W. Tevino	6.5
35	5	24	Wetzel	Qay	Millie A. & Edward W. Tevino	48.25
36	5	36	Wetzel	Qay	Dallison Lumber Inc.	21
37	6	2	Wetzel	Qay	Kelly & Carolyn E. Weisdack	153.5

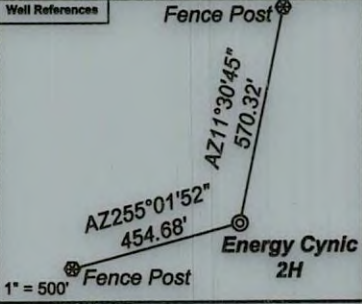

Notes:
Energy Cynic 2H coordinates are
NAD 27 N: 438,875.74 E: 1,706,735.12
NAD 27 Lat: 39.700294 Long: -80.542280
NAD 83 UTM N: 4,394,603.03 E: 539,257.94
Energy Cynic 2H Landing Point coordinates are
NAD 27 N: 437,939.51 E: 1,703,329.29
NAD 27 Lat: 39.697615 Long: -80.554344
NAD 83 UTM N: 4,394,300.44 E: 538,225.05
Energy Cynic 2H Bottom Hole coordinates are
NAD 27 N: 433,469.30 E: 1,705,413.91
NAD 27 Lat: 39.685410 Long: -80.546751
NAD 83 UTM N: 4,392,949.16 E: 538,882.86
West Virginia Coordinate system of 1983 (North Zone)
based upon Differential GPS Measurements.
Plat orientation, corner and well ties are based upon
the grid north meridian.
Well location references are based upon the grid north
meridian.
UTM coordinates are NAD83, Zone 17, Meters.

Energy Cynic
Energy Cynic 16H
Energy Cynic 14H
Energy Cynic 12H
Energy Cynic 10H
Energy Cynic 8H
Energy Cynic 6H
Energy Cynic 4H
Energy Cynic 2H

Lease No.	Owner	Acres
121109001	Stone Hill Minerals Holdings, LLC, et al.	339
240631000	Delorse A. Homer	52.25
140034001	William Roger Phillips, et al.	10.67
03123	Stone Hill Minerals Holdings, LLC	6.300485 of 407.87
287538000	West Virginia Division of Natural Resources	38.1877
175061000	OXY USA, Inc., et al.	38.25 of 31,151.581
0353	Liberty Holding Company	16.39
119874002	J&D Land Group Ltd.	24.50
124940000	Green Dot Farm, Inc.	311.90

