



TH: 73' LAT: 39-42-30

Energy Cynic 10H
Energy Cynic
EQT Production Company

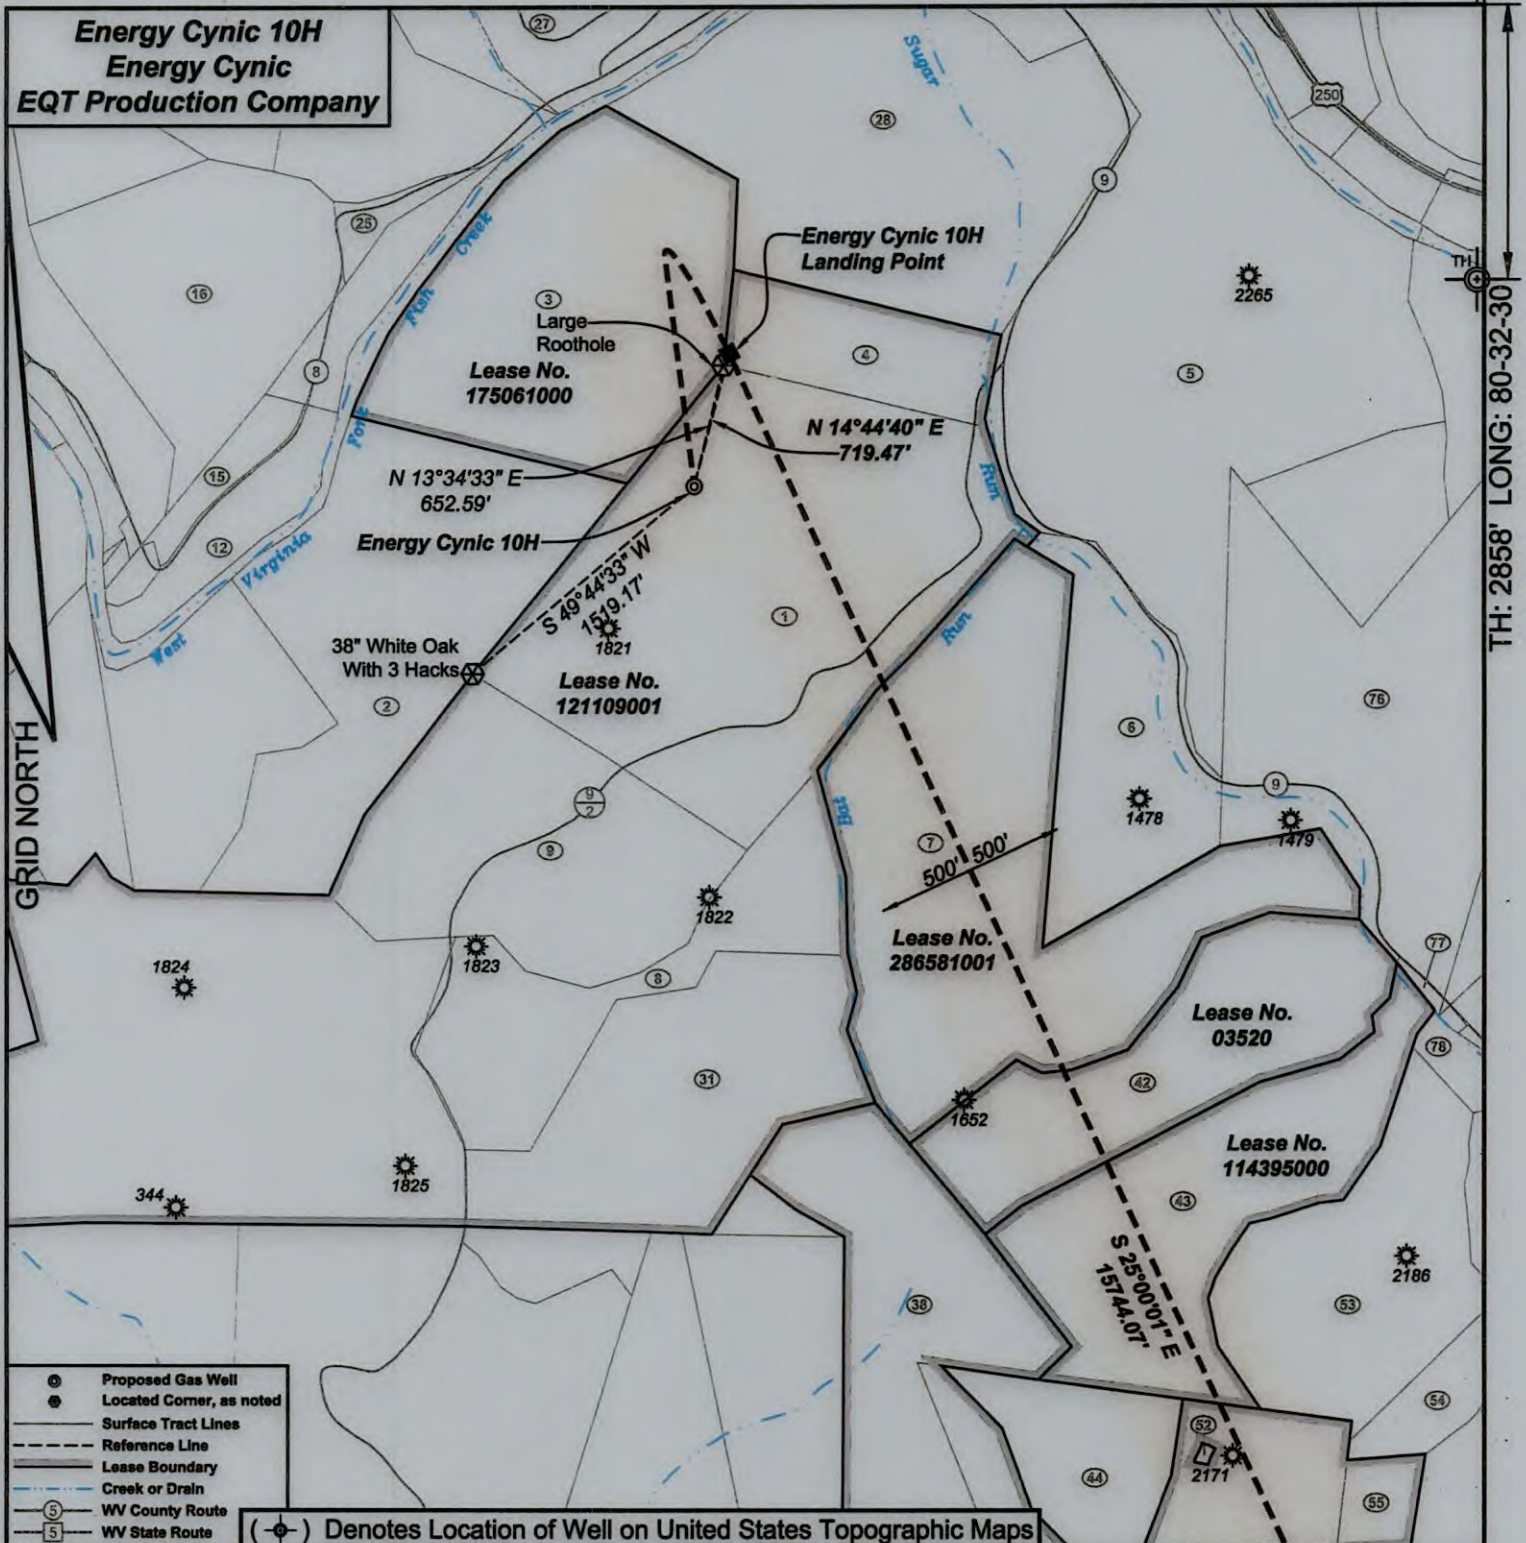

I, the undersigned, hereby certify that this plat is correct to the best of my knowledge and belief and shows all the information required by law and the regulations issued and prescribed by the Department of Environmental Protection.

P.S. 2092

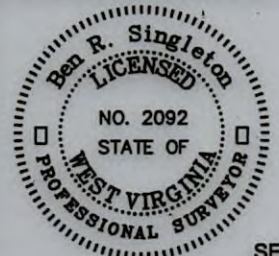

SEAL

FILE NO: 59-22

DRAWING NO: Energy Cynic 10H

SCALE: 1" = 1000'

MINIMUM DEGREE OF ACCURACY:
1:2500PROVEN SOURCE OF ELEVATION:
NGS CORS Station

STATE OF WEST VIRGINIA
DEPARTMENT OF ENVIRONMENTAL PROTECTION
OIL AND GAS DIVISION

DATE: December 16 20 25

OPERATOR'S WELL NO.: Energy Cynic 10H

API WELL NO

47 - 103 - 03752
STATE COUNTY PERMIT

WELL TYPE: ☐ OIL ☒ GAS ☐ LIQUID INJECTION ☐ WASTE DISPOSAL(IF GAS) PRODUCTION: ☐ STORAGE ☐ DEEP ☒ SHALLOW

LOCATION: ELEVATION: 1368' WATERSHED Bat Run of Sugar Run of West Virginia Fork Fish Creek QUADRANGLE: Littleton

DISTRICT: Clay COUNTY: Wetzel

SURFACE OWNER: Ruth Koontz, Life Estate & Michael Koontz, Remainderman

ACREAGE: 84

ROYALTY OWNER: Stone Hill Minerals Holdings, LLC, et al.

LEASE NO: 121109001

ACREAGE: 339

PROPOSED WORK: ☒ DRILL ☐ CONVERT ☐ DRILL DEEPER ☒ FRACTURE OR STIMULATE ☐ PLUG OFF OLD FORMATION
☐ PERFORATE NEW FORMATION ☐ OTHER PHYSICAL CHANGE IN WELL (SPECIFY)☐ PLUG AND ABANDON ☐ CLEAN OUT AND REPLUG TARGET FORMATION: Marcellus ESTIMATED DEPTH: 7576'

WELL OPERATOR: EQT Production Company


DESIGNATED AGENT: Joseph C. Mallow

ADDRESS: 2200 Energy Drive

ADDRESS: 427 Midstate Drive

Canonsburg, PA 15317

Clarksburg, WV 26301

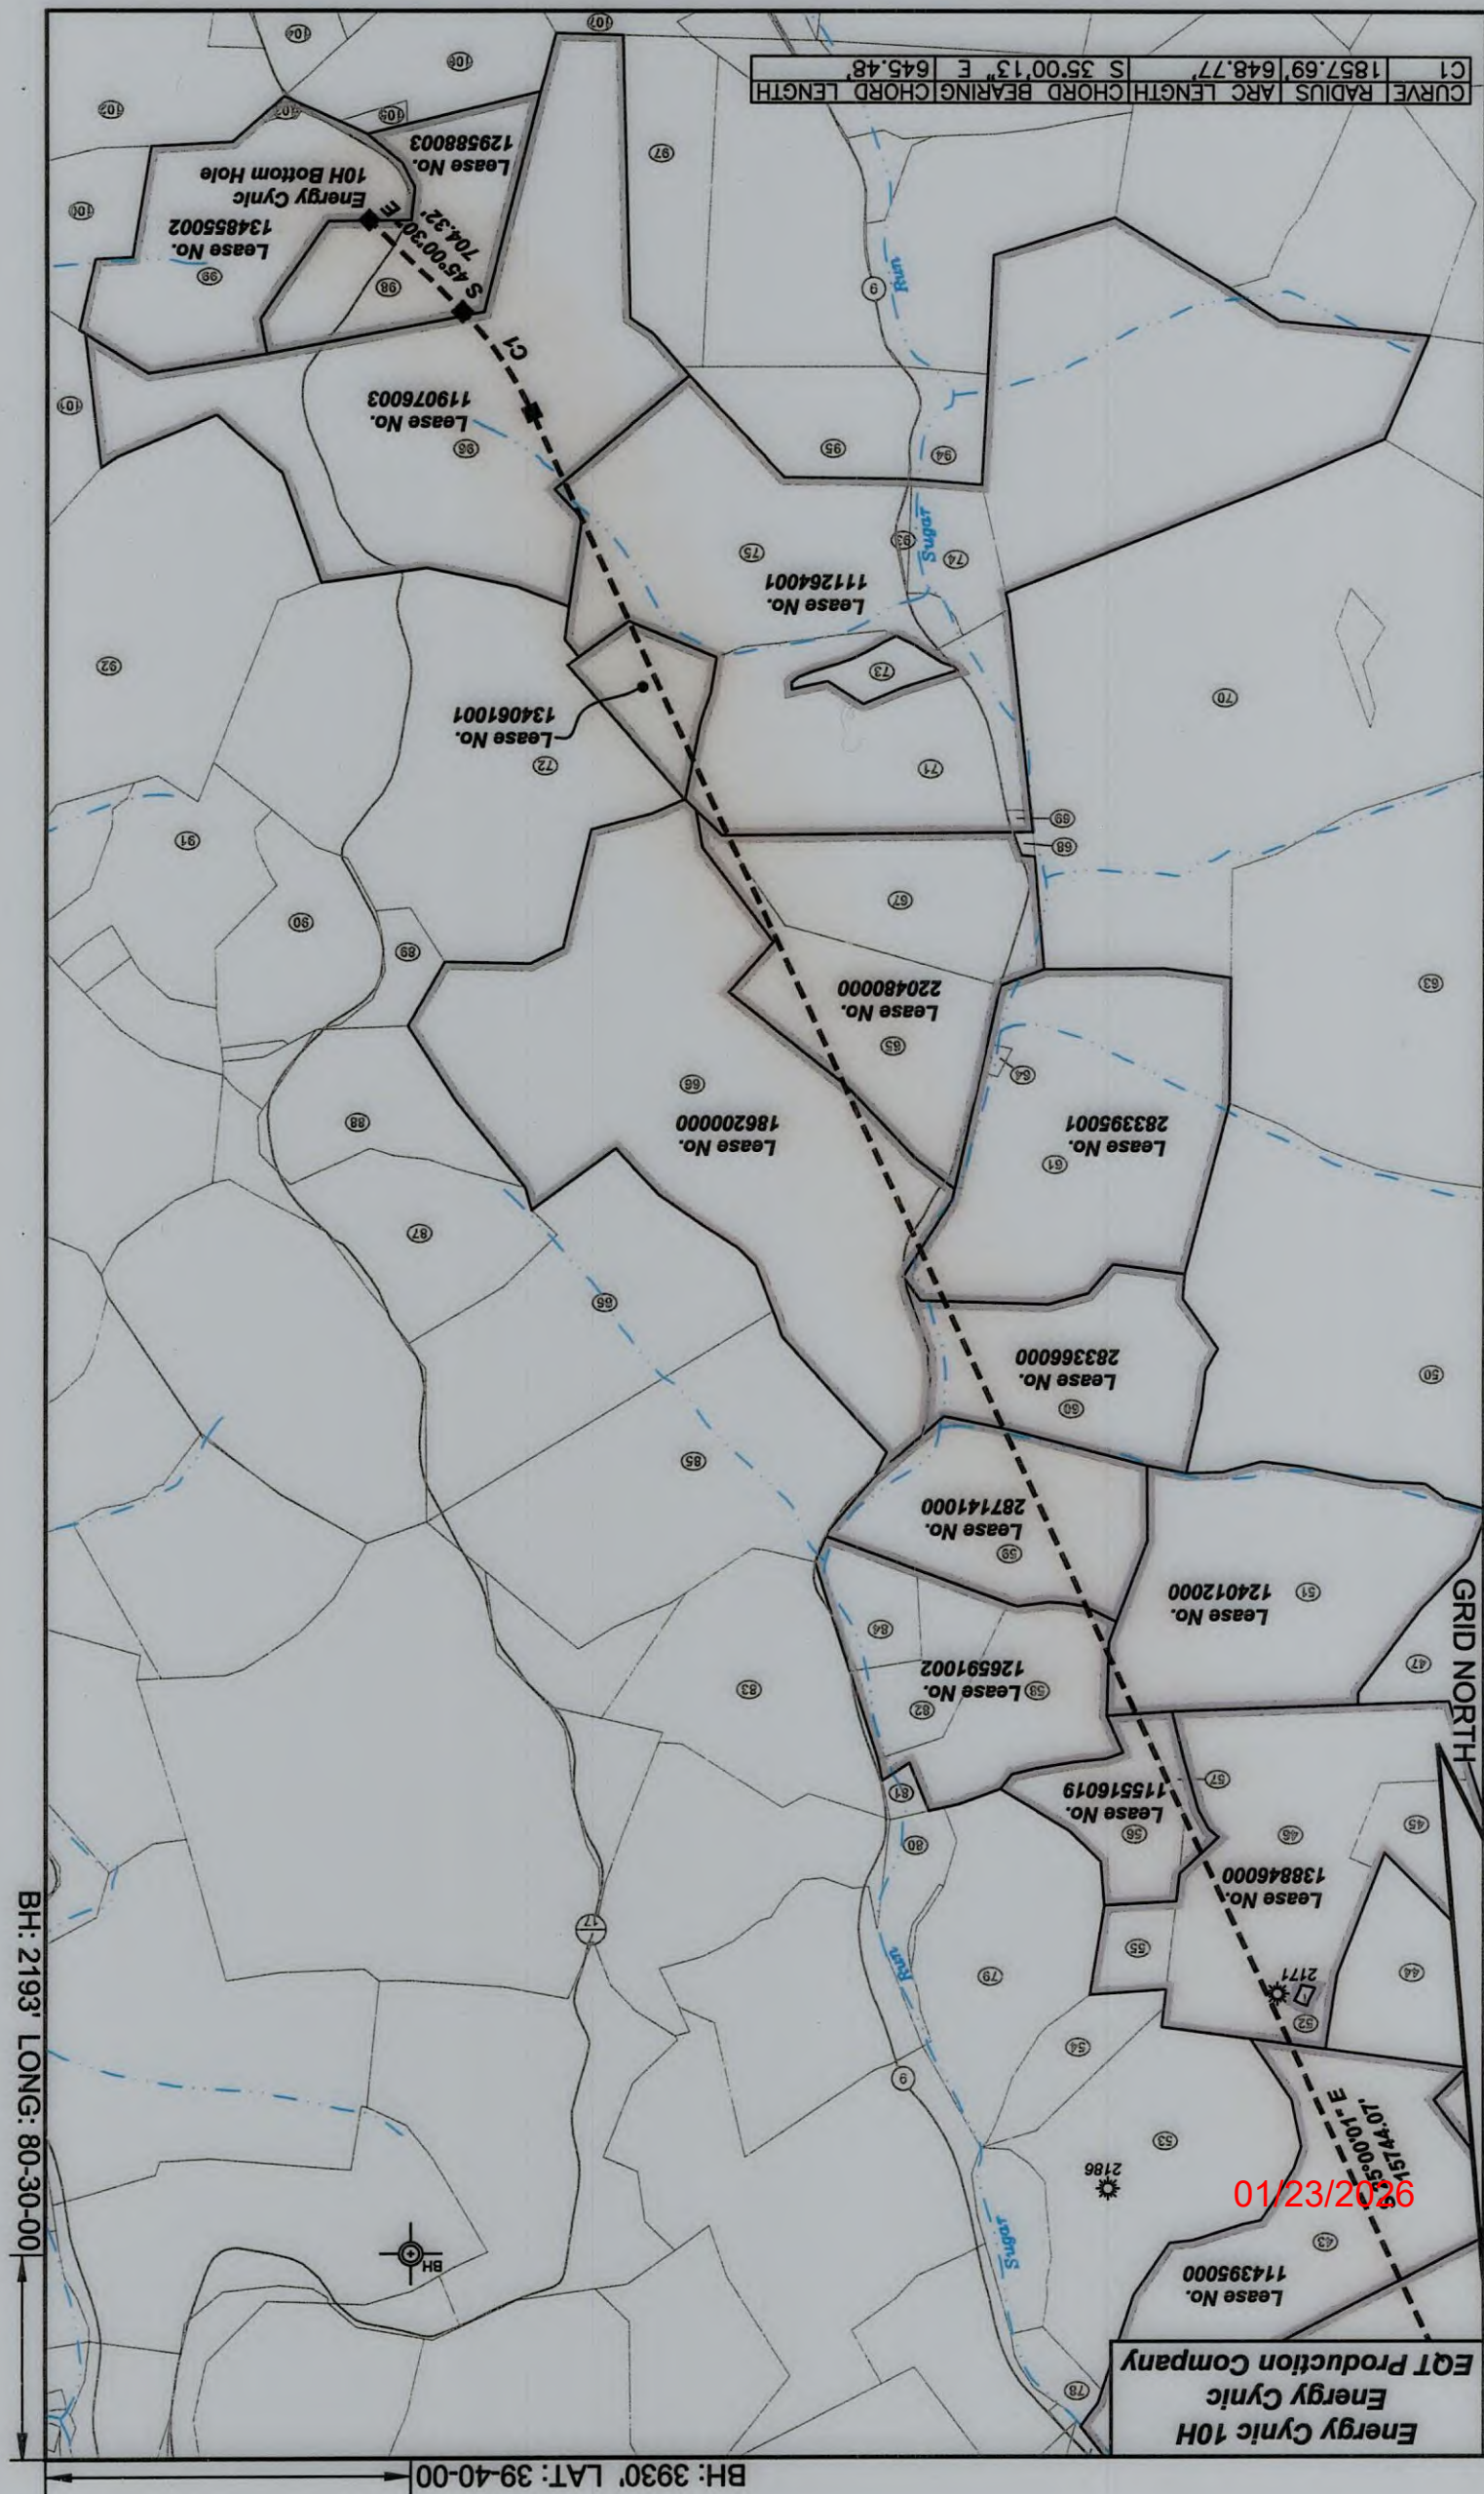


Energy Cynic 10H
Energy Cynic
EQT Production Company

Tract I.D.	Tax Map No.	Parcel No.	County	District	Surface Tract Owner	Acres
1	5	10	Wetzel	Day	Michael I. Koontz Life Estate	84
2	5	8	Wetzel	Day	Wayne Carmint Realty LLC	52
3	1	32	Wetzel	Day	Thomas Wade, 1st	50
4	1	34	Wetzel	Day	Ronrico Gascon	19
5	2	24	Wetzel	Day	Cora Hix	147.35
6	5	12	Wetzel	Day	Daniel L. Ruggia	30
7	5	11	Wetzel	Day	Barry J. & Elizabeth A. Frankel	80
8	5	27.1	Wetzel	Day	Shaun D. Kuhn	18
9	5	9	Wetzel	Day	Michael L. Koontz Life Estate	48
12	5	8	Wetzel	Day	Wayne Carmint Realty LLC	7
15	1	30	Wetzel	Day	Wayne Carmint Realty LLC	3.67
16	1	29	Wetzel	Day	Wayne Carmint Realty LLC	41.8
25	1	31	Wetzel	Day	Wayne Carmint Realty LLC	2
26	1	20	Wetzel	Day	Wayne Carmint Realty LLC	21.8
27	1	19	Wetzel	Day	Wayne Carmint Realty LLC	17.5
28	1	33	Wetzel	Day	Larry D. Roberts	70.5
31	5	27	Wetzel	Day	Michael L. & Allison G. Koontz	51.5
38	5	21	Wetzel	Day	IQI Gathering LLC	35
42	5	20	Wetzel	Day	Barry J. & Elizabeth A. Frankel	52
43	5	19	Wetzel	Day	Barry J. & Elizabeth A. Frankel	43.48
44	5	30	Wetzel	Day	Barry J. & Elizabeth A. Frankel	17.5
45	5	21	Wetzel	Day	IQI Gathering LLC	16.51
46	5	41	Wetzel	Day	EQT Gathering LLC	44.2
47	5	38	Wetzel	Day	Michael I. & Allison G. Koontz	84
50	6	4	Wetzel	Day	Susan J. Minor	97
51	5	54	Wetzel	Day	Raymond V. & Lauren E. Knobbs	47.25
52	5	40	Wetzel	Day	Lorilyn Conditary	1.8
53	5	18.1	Wetzel	Day	HQI Gathering LLC	41.87
54	5	45.1	Wetzel	Day	Robt L. & Sharon L. Rockel	6.5
55	5	44	Wetzel	Day	HQI Gathering LLC	4.25
56	5	43	Wetzel	Day	Theresa Ruth Keenan	12.25
57	5	42	Wetzel	Day	Theresa Ruth Keenan	2.7
58	5	53	Wetzel	Day	Mary G. Watson	22
59	5	52	Wetzel	Day	Raymond V. & Lauren E. Knobbs	30
60	6	5	Wetzel	Day	Raymond V. & Lauren E. Knobbs	30.4
61	6	8	Wetzel	Day	Carolyn Shipman	51.522
63	6	9	Wetzel	Day	Donna L. Runner	97.8
64	6	8.1	Wetzel	Day	Carolyn Shipman	0.438
65	6	7	Wetzel	Day	Susan J. Minor	28.5
66	6	6	Wetzel	Day	Bernard W. Schmitt	107
67	6	13	Wetzel	Day	Susan J. Minor	18.5
68	6	13.1	Wetzel	Day	Dale H. Williams	0.3
69	6	11	Wetzel	Day	Rally A. Joliff	0.25
70	6	10	Wetzel	Day	Brian C. Williams, et al.	132.75
71	6	14	Wetzel	Day	Rally A. Joliff	33.741
72	7	16	Wetzel	Day	Tyler Wilkes	89
73	6	14.1	Wetzel	Day	Rally A. Joliff	3.259
74	6	16	Wetzel	Day	Larry Wase	10
75	6	15	Wetzel	Day	Andrew A. Budzinski	43.375
76	5	14	Wetzel	Day	Robt Paul Roberts	65
77	5	13	Wetzel	Day	Lee Booth, et al.	1
78	5	18	Wetzel	Day	EQT Gathering LLC	1.50
79	5	45	Wetzel	Day	James & Rebecca Hedrow	30
80	5	46	Wetzel	Day	Mary G. Watson	6
81	5	48	Wetzel	Day	Mary G. Watson	1
82	5	49	Wetzel	Day	Robin Main & Penny Hamilton	11
83	4	30	Wetzel	Day	Arthur E. Hinton	28.8
84	5	50	Wetzel	Day	Darren L. Yoho, et al.	5
85	4	51	Wetzel	Day	Friars of The Atonement Inc.	61.5
86	7	1	Wetzel	Day	Friars of The Atonement Inc.	43
87	7	3	Wetzel	Day	Morris Family Irrevocable Trust	71.3
88	7	2.5	Wetzel	Day	Bernard W. Schmitt	15.82
89	7	2.2	Wetzel	Day	James R. Suty & Tyler Wilkes	13.33
90	7	2	Wetzel	Day	Peter Parker	0.5
91	7	15	Wetzel	Day	Larry Majoris	32.1
92	7	14	Wetzel	Day	Ridgecap Appalachia LLC	85.25
93	6	15.1	Wetzel	Day	Larry Wase	0.625
94	6	18	Wetzel	Day	Carol Sue Kuhn	4.98
95	6	19	Wetzel	Day	Thomas C. & Patrick L. Anderson	17
96	7	17	Wetzel	Day	Robin L. Utz	90.5
97	6	23	Wetzel	Day	Rhoades C. Whitehill Life Estate	14.5
98	7	18	Wetzel	Day	Robin L. Utz	28.4
99	7	18.1	Wetzel	Day	James F. Mason	30
100	6	21	Wetzel	Church	IQI Production Company	21
101	7	19	Wetzel	Day	McLach Land LLC	73.211
102	10	3	Wetzel	Church	HQI Production Company	38.4
103	7	18	Wetzel	Day	Grandview-Doulin PSD	0.36
104	10	9	Wetzel	Church	Patricia C. Spangler	35
105	10	1.3	Wetzel	Church	Consolidated Gas	0.83
106	10	1	Wetzel	Church	Drilling Appalachian Corp	24.6
107	6	27	Wetzel	Day	John D. Whitcill	35.75

Well References

Fence Post

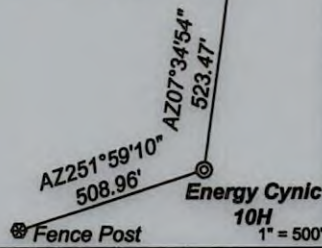

Notes:

Energy Cynic 10H coordinates are
NAD 27 N: 438,915.69 E: 1,706,779.88
NAD 27 Lat: 39.700406 Long: -80.542122
NAD 83 UTM N: 4,394,615.43 E: 539,271.37
Energy Cynic 10H Landing Point coordinates are
NAD 27 N: 439,611.47 E: 1,706,962.96
NAD 27 Lat: 39.702321 Long: -80.541501
NAD 83 UTM N: 4,394,828.34 E: 539,323.62
Energy Cynic 10H Bottom Hole coordinates are
NAD 27 N: 424,316.01 E: 1,714,485.39
NAD 27 Lat: 39.660567 Long: -80.514153
NAD 83 UTM N: 4,390,206.73 E: 541,693.10
West Virginia Coordinate system of 1927 (North Zone)
based upon Differential GPS Measurements.
Plat orientation, corner and well ties are based upon
the grid north meridian.
Well location references are based upon the grid north
meridian.
UTM coordinates are NAD83, Zone 17, Meters.

Energy Cynic

Energy Cynic 16H

Energy Cynic 14H

Energy Cynic 12H

Energy Cynic 10H

Energy Cynic 8H

Energy Cynic 6H

Energy Cynic 4H

Energy Cynic 2H

Lease No.	Owner	Acres
121109001	Stone Hill Minerals Holdings, LLC, et al.	339
175061000	OXY USA Inc., et al.	70.00 of 31,151.581
286581001	Barry J. Frankel, et al.	77.046 of 132
03520	EQT Production Company, et al.	52
114395000	Stone Hill Minerals Holdings, LLC	41.558966 of 143.913
138846000	AMP V, LP, et al.	44.2375
115516019	Piney Holdings, Inc., et al.	14.257
124012000	Raymond V. Knobbs, et al.	47.25
126591002	Norman Charles Thomas, et al.	38
287141000	Stone Hill Minerals Holdings, LLC	30
283366000	AMP V, LP	30.4375
283395001	Nancy E. Joliffe, et al.	52
186200000	Three Rivers Royalty II, LLC, et al.	107 of 250
220480000	Ronald K. Minor	47
111264001	Terry Blodgett, et al.	135
134061001	Acropolis, Inc.	8.75
119076003	Donald M. Winland, et al.	90.50
129588003	Rebecca S. Dietzler, et al.	28.58
134855002	Three Rivers Royalty II, LLC, et al.	30

Scale 1" = 2000'

01/23/2026

Energy Cynic 10H

2500'

1821

1822