


TH: 62' LAT: 39-42-30

Energy Cynic 12H
Energy Cynic
EQT Production Company


GRID NORTH

TH: 2848' LONG: 80-32-30

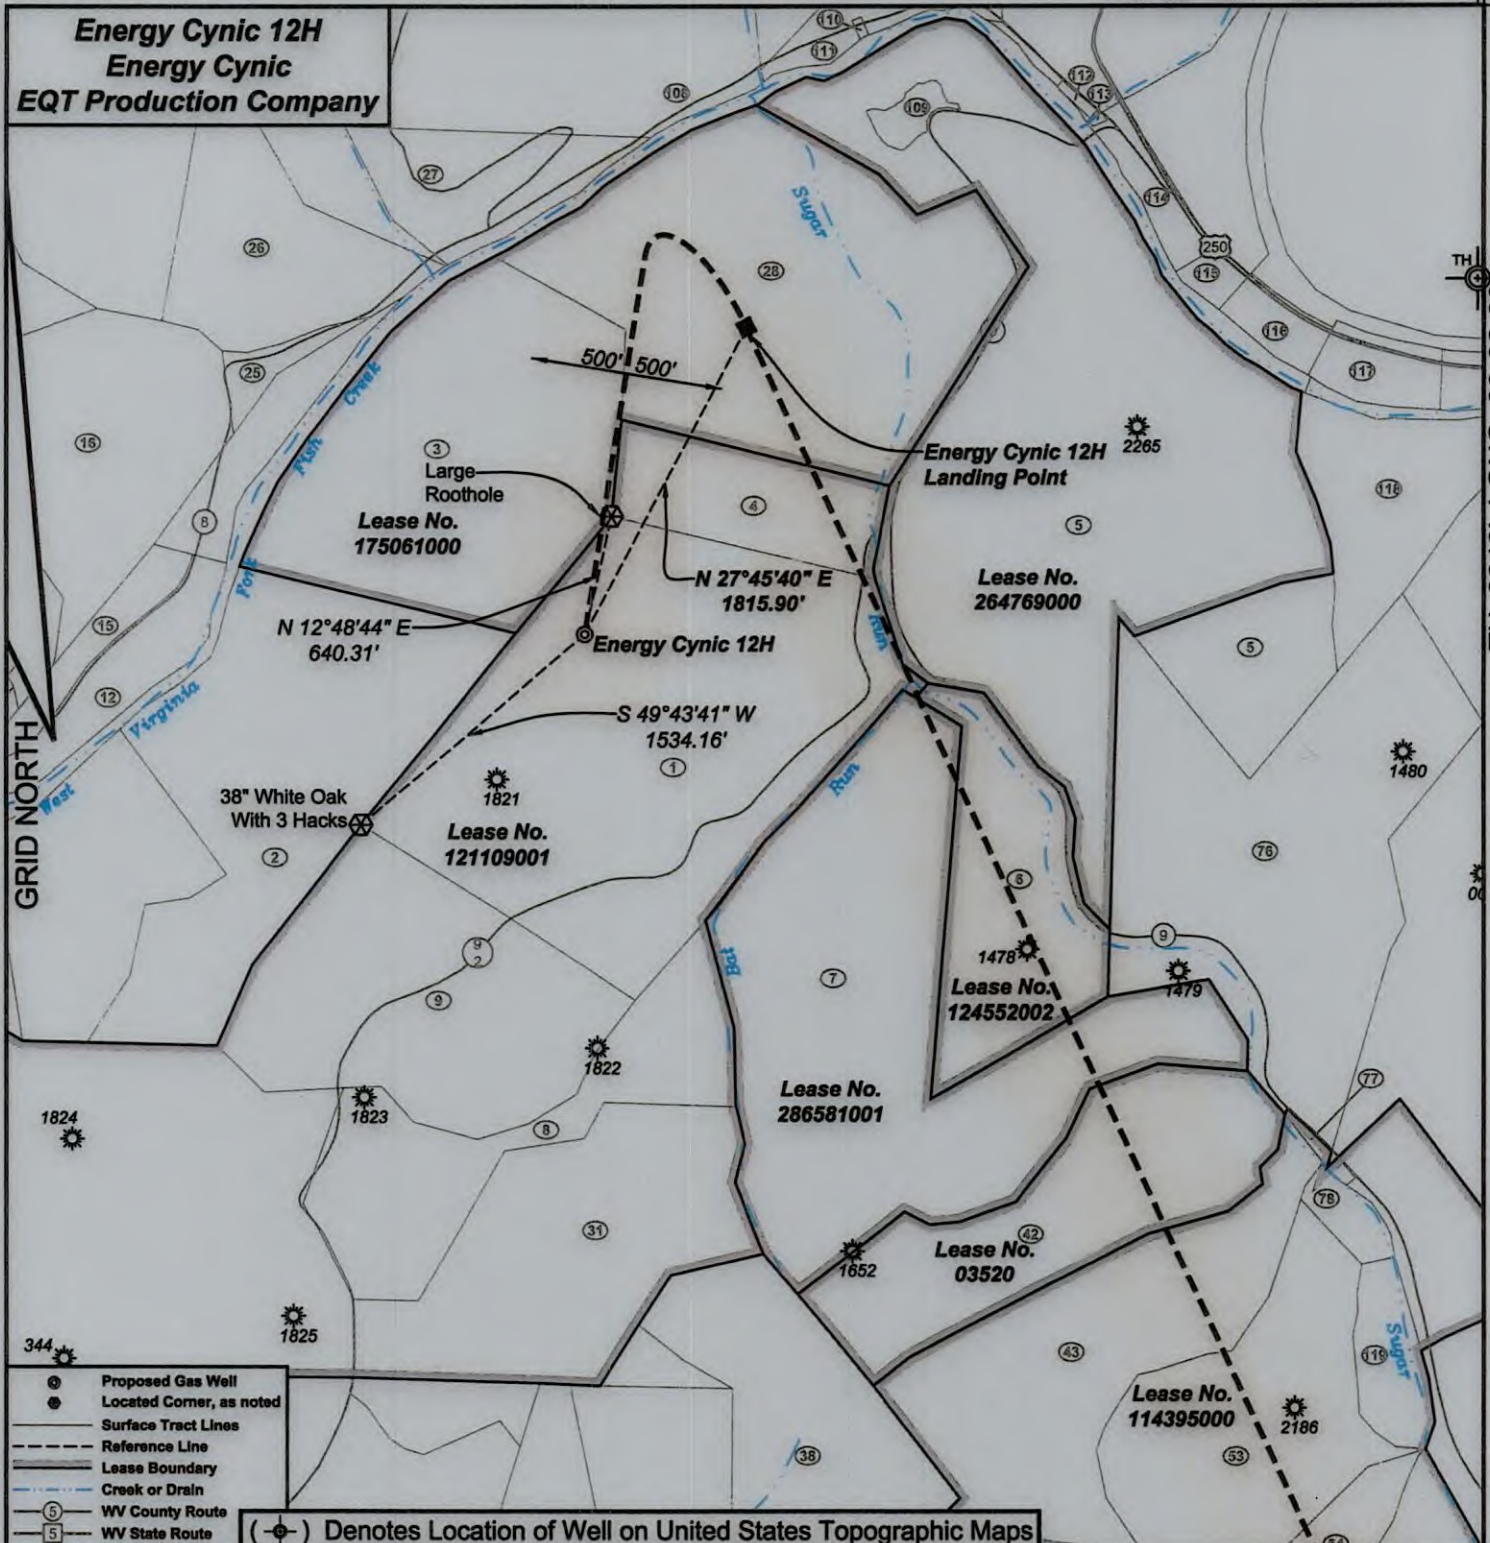

I, the undersigned, hereby certify that this plat is correct to the best of my knowledge and belief and shows all the information required by law and the regulations issued and prescribed by the Department of Environmental Protection.

Ben R. Singleton
P.S. 2092

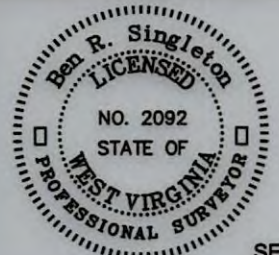

SEAL

FILE NO: 59-22

DRAWING NO: Energy Cynic 12H

SCALE: 1" = 1000'

MINIMUM DEGREE OF ACCURACY:
1:2500PROVEN SOURCE OF ELEVATION:
NGS CORS Station

STATE OF WEST VIRGINIA
DEPARTMENT OF ENVIRONMENTAL PROTECTION
OIL AND GAS DIVISION



DATE: December 16 20 25

OPERATOR'S WELL NO.: Energy Cynic 12H

API WELL NO

47 - 103 - 03753

STATE COUNTY PERMIT

WELL TYPE: ☐ OIL ☒ GAS ☐ LIQUID INJECTION ☐ WASTE DISPOSAL(IF GAS) PRODUCTION: ☐ STORAGE ☐ DEEP ☒ SHALLOW

LOCATION: ELEVATION: 1368' WATERSHED Bat Run of Sugar Run of West Virginia Fork Fish Creek QUADRANGLE: Littleton

DISTRICT: Clay COUNTY: Wetzel

SURFACE OWNER: Ruth Koontz, Life Estate & Michael Koontz, Remainderman

ACREAGE: 84

ROYALTY OWNER: Stone Hill Minerals Holdings, LLC, et al.

LEASE NO: 121109001

ACREAGE: 339

PROPOSED WORK: ☒ DRILL ☐ CONVERT ☐ DRILL DEEPER ☒ FRACTURE OR STIMULATE ☐ PLUG OFF OLD FORMATION☐ PERFORATE NEW FORMATION ☐ OTHER PHYSICAL CHANGE IN WELL (SPECIFY)☐ PLUG AND ABANDON ☐ CLEAN OUT AND REPLUG TARGET FORMATION: Marcellus ESTIMATED DEPTH: 7576'

WELL OPERATOR: EQT Production Company

DESIGNATED AGENT: Joseph C. Mallow

ADDRESS: 2200 Energy Drive

ADDRESS: 427 Midstate Drive

Canonsburg, PA 15317

Clarksburg, WV 26301

Energy Cynic 12H
Energy Cynic
EQT Production Company


BH: 3105' LAT: 39-40-00

CURVE	RADIUS	ARC LENGTH	CHORD BEARING	CHORD LENGTH
C1	1949.28'	680.73'	S 35°00'10" E	677.27'



BH: 1685' LONG: 80-30-00

GRID NORTH

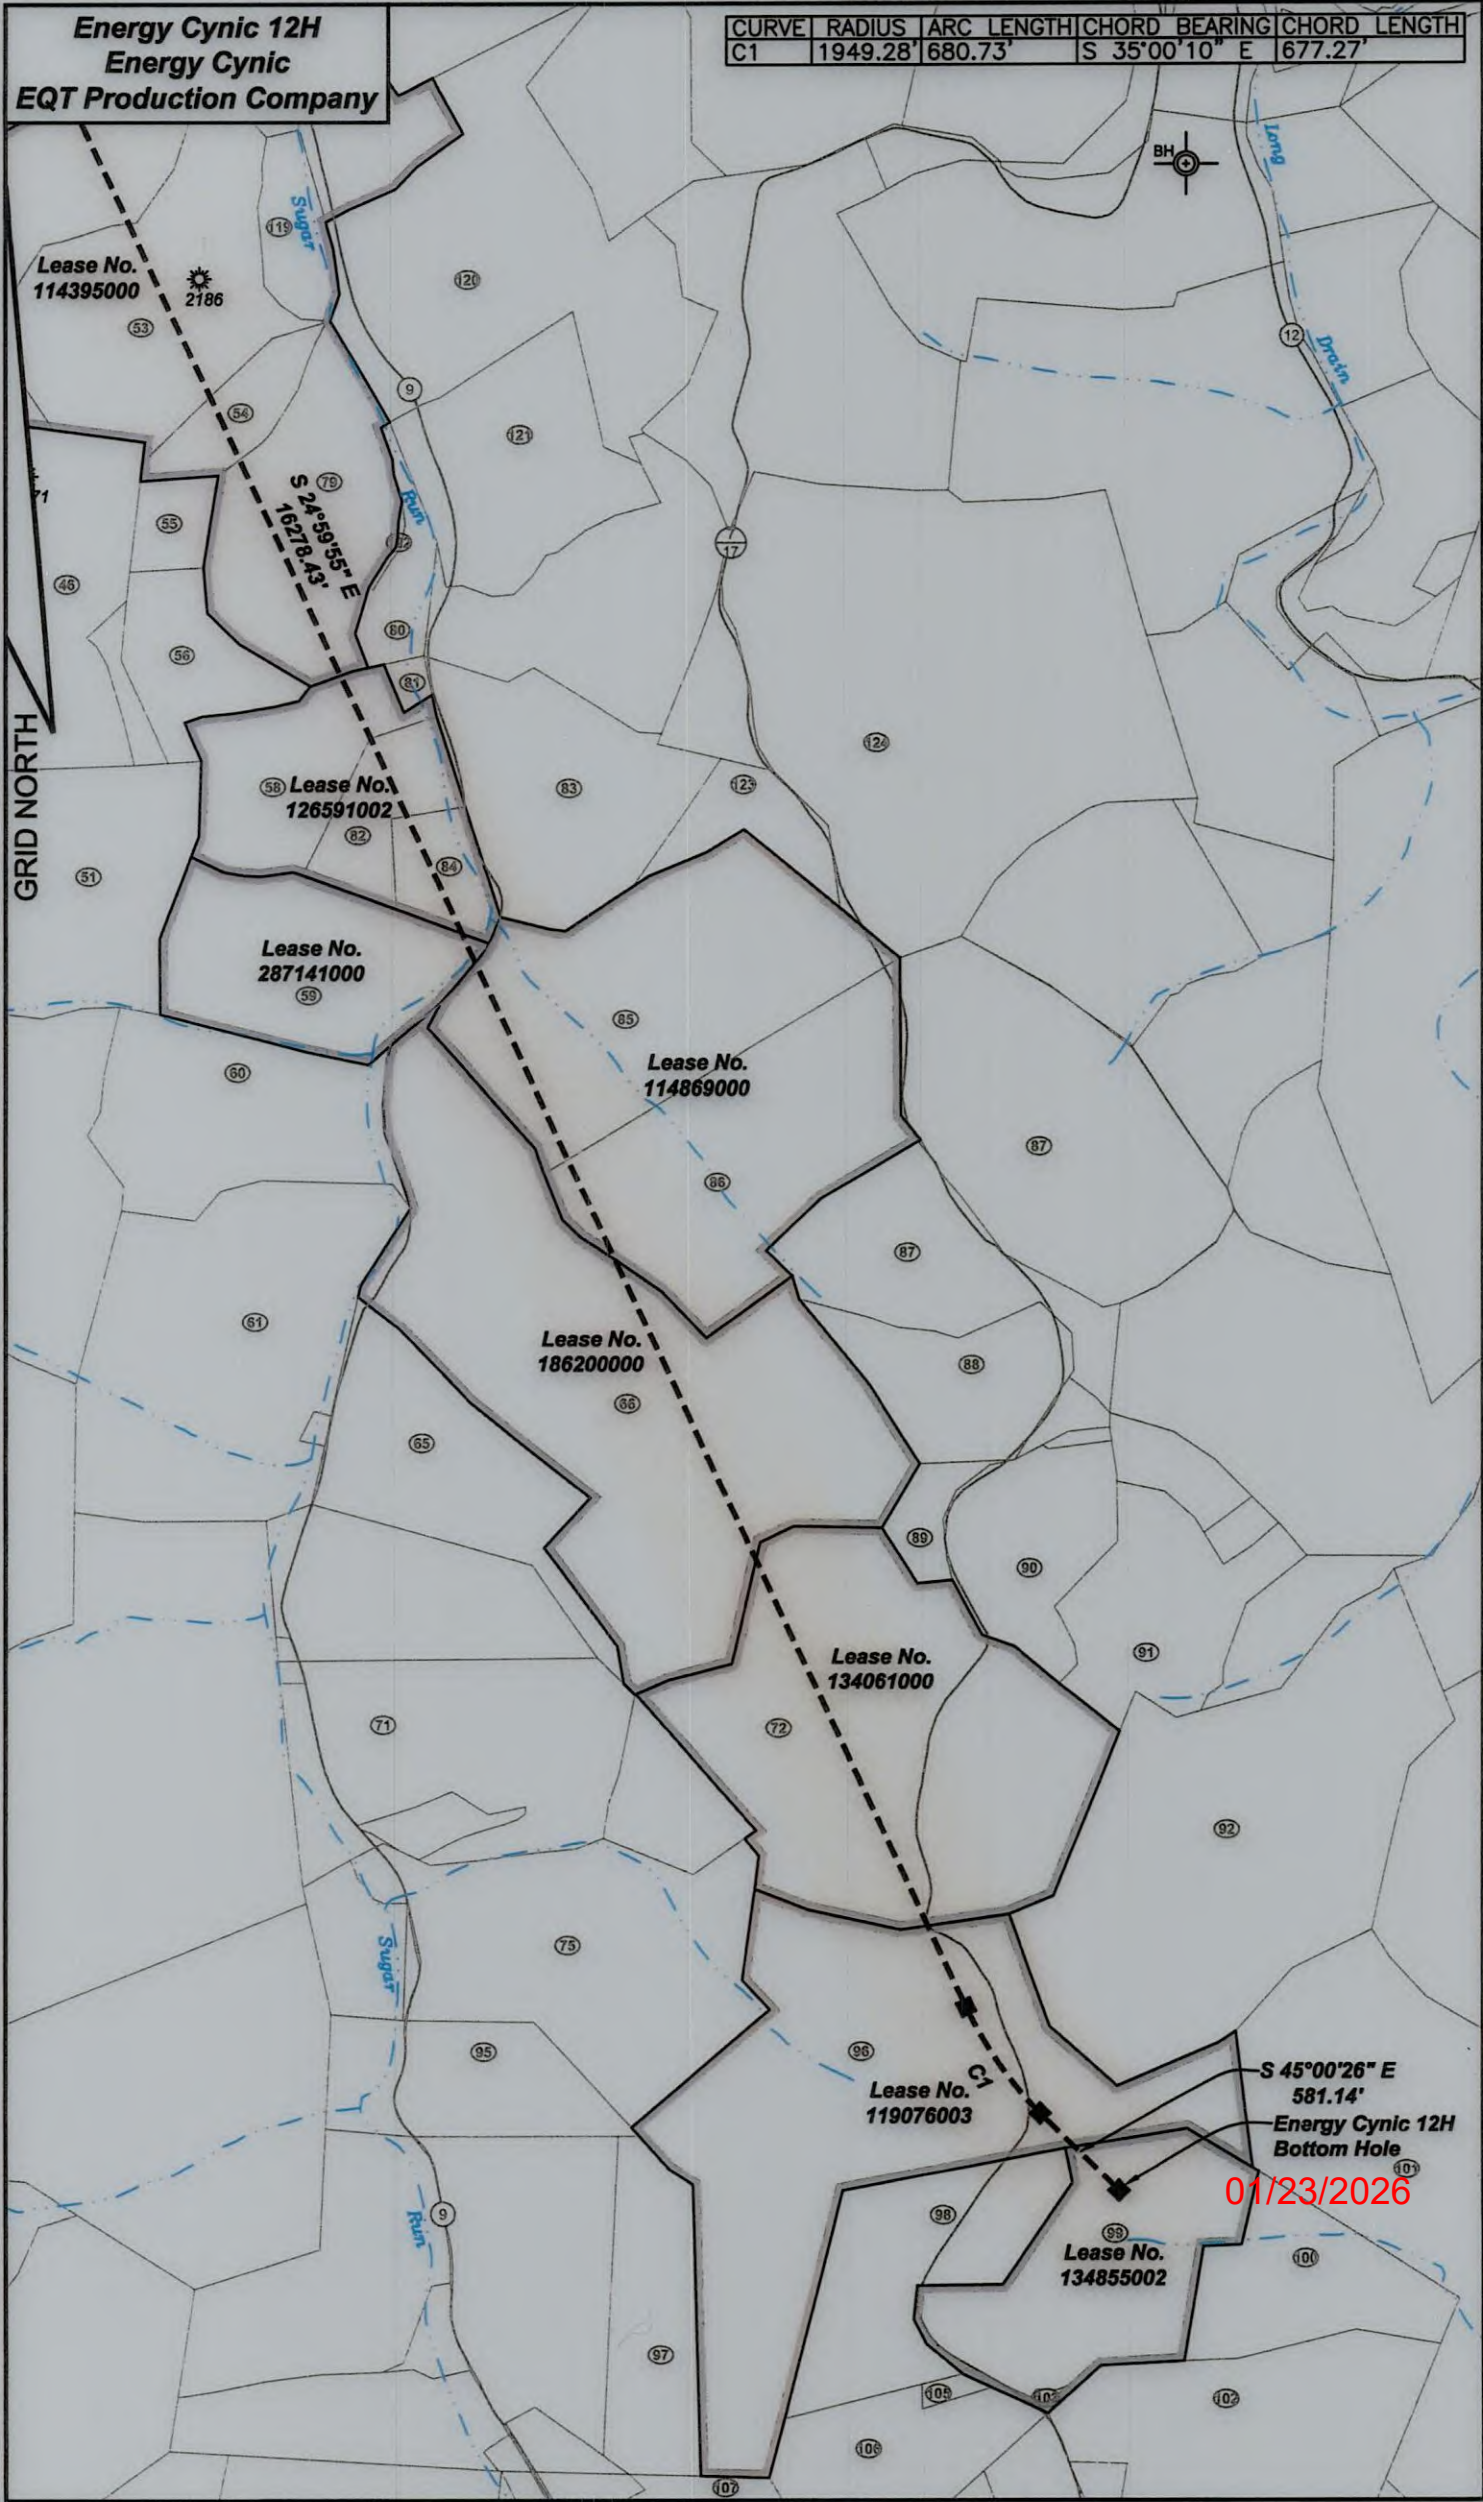


S 45°00'26" E
581.14'
Energy Cynic 12H
Bottom Hole

01/23/2026

Energy Cynic 12H
Energy Cynic
EQT Production Company

Tract I.D.	Tax Map No.	Parcel No.	County	District	Surface Tract Owner	Acres
1	5	10	Wetzel	Clay	Michael L. Koonitz Life Estate	84
2	5	8	Wetzel	Clay	Wayne Carmint Realty LLC	52
3	1	32	Wetzel	Clay	Thomas Wade, Csl.	50
4	1	34	Wetzel	Clay	Florence Casconi	19
5	2	24	Wetzel	Clay	Chris Hix	147.35
6	5	12	Wetzel	Clay	Daniel L. Reggia	30
7	5	11	Wetzel	Clay	Barry J. & Elizabeth A. Frankel	80
8	5	27.1	Wetzel	Clay	Shaun D. Kuhn	18
9	5	9	Wetzel	Clay	Michael L. Koonitz Life Estate	48
12	5	6	Wetzel	Clay	Wayne Carmint Realty LLC	7
15	1	30	Wetzel	Clay	Wayne Carmint Realty LLC	3.67
16	1	29	Wetzel	Clay	Wayne Carmint Realty LLC	41.8
25	1	31	Wetzel	Clay	Wayne Carmint Realty LLC	2
26	1	20	Wetzel	Clay	Wayne Carmint Realty LLC	21.8
27	1	19	Wetzel	Clay	Wayne Carmint Realty LLC	17.5
28	1	33	Wetzel	Clay	Larry D. Roberts	70.5
31	5	27	Wetzel	Clay	Michael L. & Allison G. Koonitz	54.5
38	5	21	Wetzel	Clay	EQT Gathering LLC	35
42	5	20	Wetzel	Clay	Barry J. & Elizabeth A. Frankel	52
43	5	19	Wetzel	Clay	Barry J. & Elizabeth A. Frankel	43.46
44	5	39	Wetzel	Clay	Barry J. & Elizabeth A. Frankel	17.5
46	5	41	Wetzel	Clay	EQT Gathering LLC	44.2
51	5	54	Wetzel	Clay	Raymond V. & Lauren E. Knobbs	47.25
53	5	18.1	Wetzel	Clay	EQT Gathering LLC	41.87
54	5	45.1	Wetzel	Clay	Robt L. & Sharon L. Rockel	6.5
55	5	44	Wetzel	Clay	EQT Gathering LLC	4.25
56	5	43	Wetzel	Clay	Thelma Ruth Keenan	12.25
58	5	53	Wetzel	Clay	Mary G. Watson	22
59	5	52	Wetzel	Clay	Raymond V. & Lauren E. Knobbs	30
60	6	5	Wetzel	Clay	Raymond V. & Lauren E. Knobbs	30.4
61	6	8	Wetzel	Clay	Carolyn Shipman	51.592
65	6	7	Wetzel	Clay	Susan J. Minor	28.5
66	6	6	Wetzel	Clay	Dernard W. Schmitt	107
71	6	14	Wetzel	Clay	Patty A. Biliff	33.741
72	7	16	Wetzel	Clay	Iyer Wilkes	89
75	6	15	Wetzel	Clay	Andrew A. Dudzinski	43.375
76	5	14	Wetzel	Clay	Robt Paul Roberts	65
77	5	13	Wetzel	Clay	Lee Booth, et al.	1
78	5	18	Wetzel	Clay	EQT Gathering LLC	1.59
79	5	45	Wetzel	Clay	James & Roscoe Tedrow	30
80	5	46	Wetzel	Clay	Mary G. Watson	6
81	5	48	Wetzel	Clay	Mary G. Watson	1
82	5	49	Wetzel	Clay	Robin Main	11
83	4	30	Wetzel	Clay	Arthur E. Hinton	29.8
84	5	50	Wetzel	Clay	Darren Yohe	5
85	4	51	Wetzel	Clay	Friars of The Atonement Inc.	61.5
86	7	1	Wetzel	Clay	Friars of The Atonement Inc.	43
87	7	3	Wetzel	Clay	Morris Family Irrevocable Trust	71.3
88	7	2.5	Wetzel	Clay	Bernard W. Schmitt	15.82
89	7	2.2	Wetzel	Clay	James R. Suty	13.33
90	7	2	Wetzel	Clay	Peter Parker	8.5
91	7	15	Wetzel	Clay	Larry Majoris	32.4
92	7	14	Wetzel	Clay	Hogden Appalachia LLC	85.25
95	6	19	Wetzel	Clay	Thomas C. Anderson	17
96	7	17	Wetzel	Clay	Robin L. Utt	90.5
97	6	23	Wetzel	Clay	Rhodes C. Whitehill Life Estate	14.5
98	7	18	Wetzel	Clay	Robin L. Utt	28.4
99	7	18.1	Wetzel	Clay	James F. Mason	30
100	6	21	Wetzel	Church	EQT Production Company	21
101	7	19	Wetzel	Clay	Melach I and II C	73.211
102	10	3	Wetzel	Church	EQT Production Company	36.4
103	7	18.2	Wetzel	Clay	Grandview-Doolin PSD	0.36
105	10	1.3	Wetzel	Church	Consolidated Gas	0.83
106	10	1	Wetzel	Church	Drilling Appalachian Corp	24.6
107	6	27	Wetzel	Clay	John D. Whitehill	35.75
108	1	14	Wetzel	Clay	Gregory A. & Cynthia D. Gorby	15.8
109	1	17	Wetzel	Clay	Anderson-Bohrd Corratory	0.76
110	1	15	Wetzel	Clay	Sunshine State Investment Group LLC	0.12
111	1	16	Wetzel	Clay	Steven W. Derby	5.9
112	2	24.1	Wetzel	Clay	Littleton Church of God	0.33
113	2	23	Wetzel	Clay	Church of God	0.29
114	2	25	Wetzel	Clay	Lara Bassett Estate	5.08
115	2	25.1	Wetzel	Clay	Estella Bradley Estate	1.21
116	2	26	Wetzel	Clay	Evelyn L. Wharton	3.4
117	2	27	Wetzel	Clay	William I. Wharton	6
118	2	28	Wetzel	Clay	William L. Wharton	20
119	5	17	Wetzel	Clay	Charles Hamilton	5.3
121	5	16	Wetzel	Clay	Carolyn Shipman	44.5
121	5	47	Wetzel	Clay	Carolyn Shipman	30.5
122	5	46.1	Wetzel	Clay	Roscoe Tedrow	0.41
123	4	31	Wetzel	Clay	Irian K. Hinton	10
124	4	32	Wetzel	Clay	Coastal Forest Resources Company	92

Well References

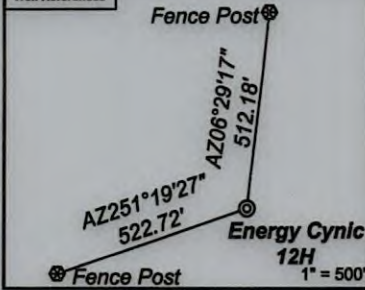

Notes:

Energy Cynic 12H coordinates are
NAD 27 N: 438,925.68 E: 1,706,791.07
NAD 27 Lat: 39.700433 Long: -80.542083
NAD 83 UTM N: 4,394,618.53 E: 539,274.73
Energy Cynic 12H Landing Point coordinates are
NAD 27 N: 440,532.53 E: 1,707,636.80
NAD 27 Lat: 39.704871 Long: -80.539144
NAD 83 UTM N: 4,395,112.39 E: 539,524.24
Energy Cynic 12H Bottom Hole coordinates are
NAD 27 N: 424,814.29 E: 1,715,315.93
NAD 27 Lat: 39.661961 Long: -80.511224
NAD 83 UTM N: 4,390,362.77 E: 541,943.61
West Virginia Coordinate system of 1927 (North Zone)
based upon Differential GPS Measurements.
Plat orientation, corner and well ties are based upon
the grid north meridian.
Well location references are based upon the grid north
meridian.
UTM coordinates are NAD83, Zone 17, Meters.

Energy Cynic

Energy Cynic 16H

Energy Cynic 14H

Energy Cynic 12H

Energy Cynic 10H

Energy Cynic 8H

Energy Cynic 6H

Energy Cynic 4H

Energy Cynic 2H

Lease No.

Owner

Acres

121109001	Stone Hill Minerals Holdings, LLC, et al.	339
175061000	OXY USA Inc., et al.	70.00 and 70.5 of 31,151.581
264769000	AMP Fund III, LP	132.35
286581001	Barry J. Frankel, et ux., et al.	77.046 of 132
124552002	Kathryn S. Milliken, et al.	30 of 37.85
03520	EQT Production Company, et al.	52
114395000	Stone Hill Minerals Holdings, LLC	143
126591002	Norman Charles Thomas, et al.	38
287141000	Stone Hill Minerals Holdings, LLC	30
114869000	Catholic Solitude Corp., et al.	102
186200000	Three Rivers Royalty, II, LLC, et al.	107 of 250
134061000	Tug Hill Minerals I, LLC	80.25 of 89
119076003	Donald M. Winland, et al.	90.50
134855002	Three Rivers Royalty, II, LLC, et al.	30

Scale 1" = 2000'

01/23/2026

Energy Cynic 12H

2500'

1821

1822