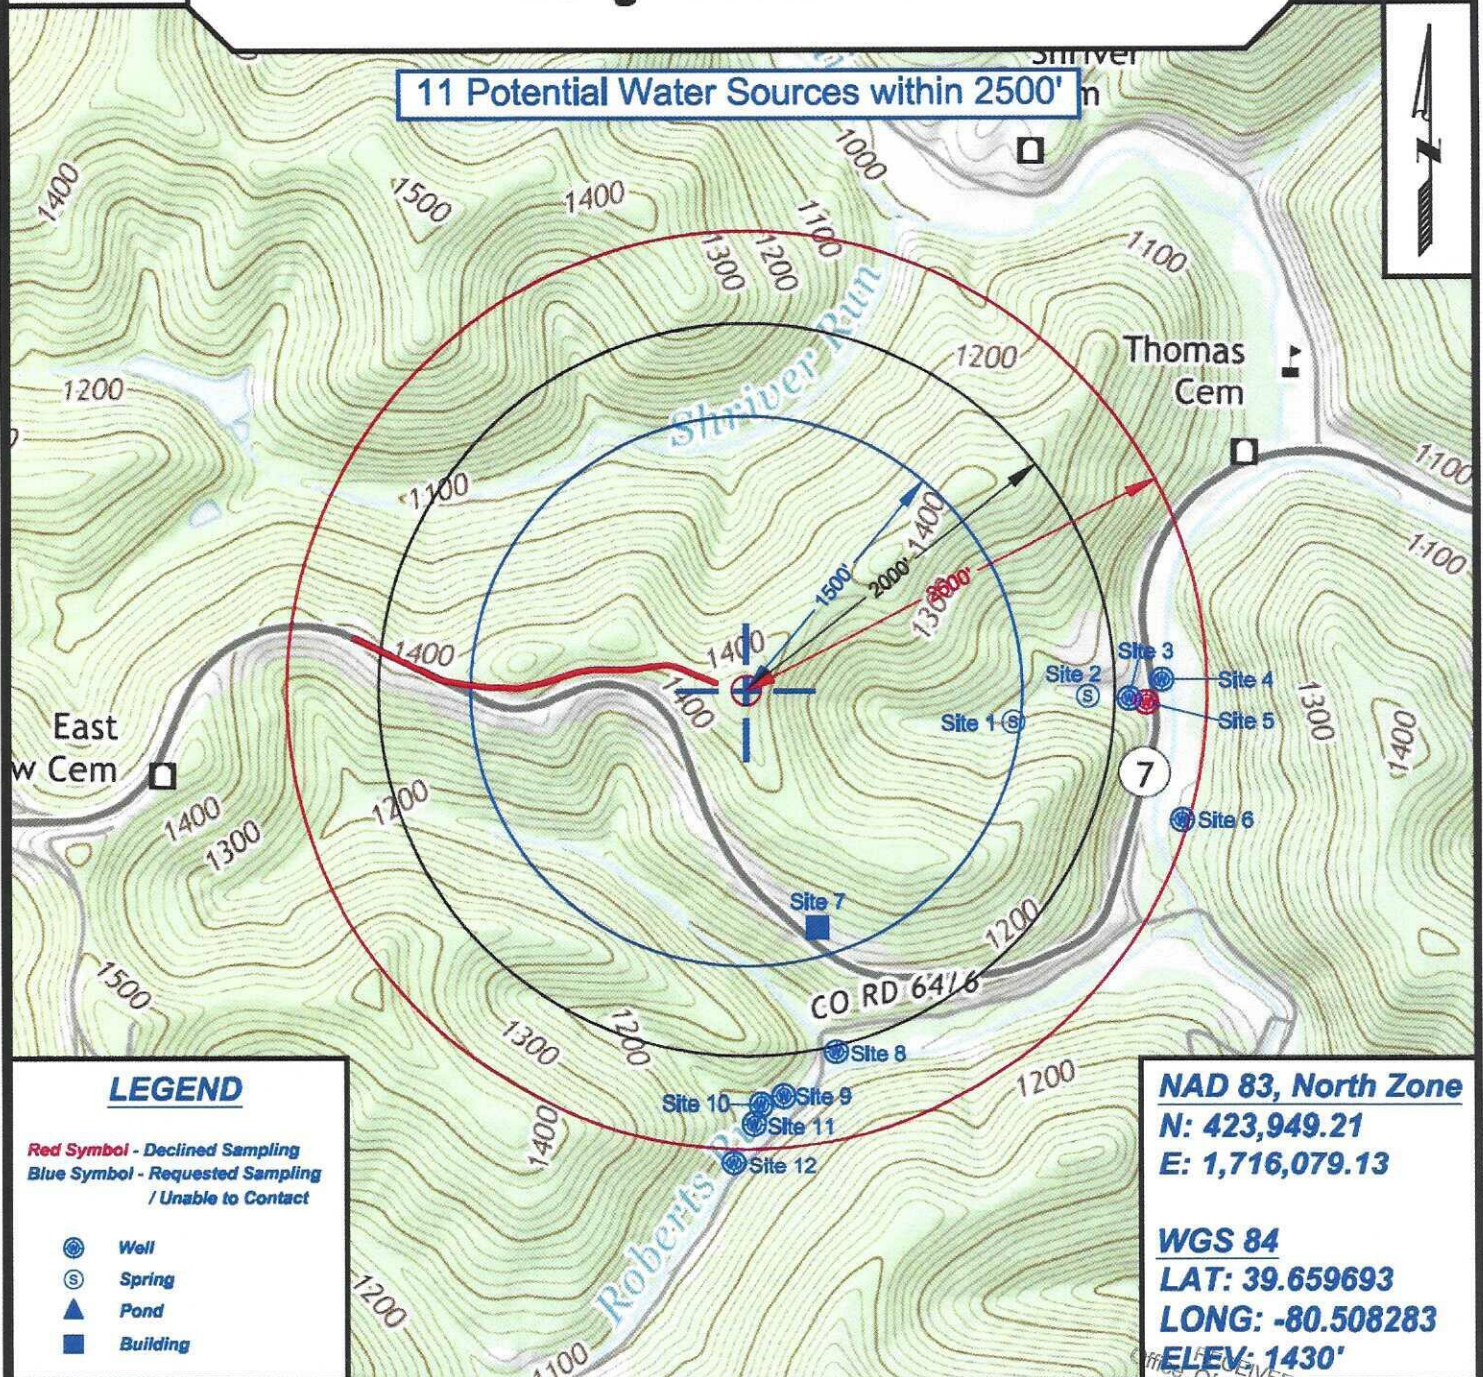


47 10 30 37 57

Topo Quad: Littleton 7.5'Scale: 1" = 1000'County: WetzelDate: April 2, 2024District: ChurchProject No: 14-34-C-24

Water

Longwell Well Pad**11 Potential Water Sources within 2500'**

SURVEYING AND MAPPING SERVICES PERFORMED BY:

ALLEGHENY SURVEYS, INC.

1-800-482-8606
237 Birch River Road
Birch River, WV 26610
PH: (304) 649-8606
FAX: (304) 649-8608

PREPARED FOR:

EQT Production Company

400 Woodchiff Drive
Canonsburg, PA 15317
Office of Oil and Gas
Department of Environmental Protection



11/14/2025

TH: 10361' LAT: 39-40-00

**Longwell 3H
Longwell
EQT Production Company**


<u>Lease No.</u>	<u>Owner</u>	<u>Acres</u>
119078001	Jeffery Todd Longwell, et al.	106.5
126678131	Nancy Dawn Cosgray, et al.	61.5
126678160	Stone Hill Mineral Holdings, LLC, et al.	194

Notes:
Longwell 3H coordinates are
 NAD 27 N: 422,793.88 E: 1,719,824.11
 NAD 27 Lat: 39.656553 Long: -80.495132
 NAD 83 UTM N: 4,389,770.18 E: 543,327.35
Longwell 3H Landing Point coordinates are
 NAD 27 N: 425,158.35 E: 1,718,116.33
 NAD 27 Lat: 39.662992 Long: -80.501291
 NAD 83 UTM N: 4,390,481.86 E: 542,795.06
 West Virginia Coordinate system of 1927 (North Zone)
 based upon Differential GPS Measurements.
 Plat orientation, corner and well ties are based upon
 the grid north meridian.
 Well location references are based upon the grid north
 meridian.
 UTM coordinates are NAD83, Zone 17, Meters.

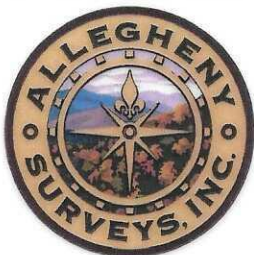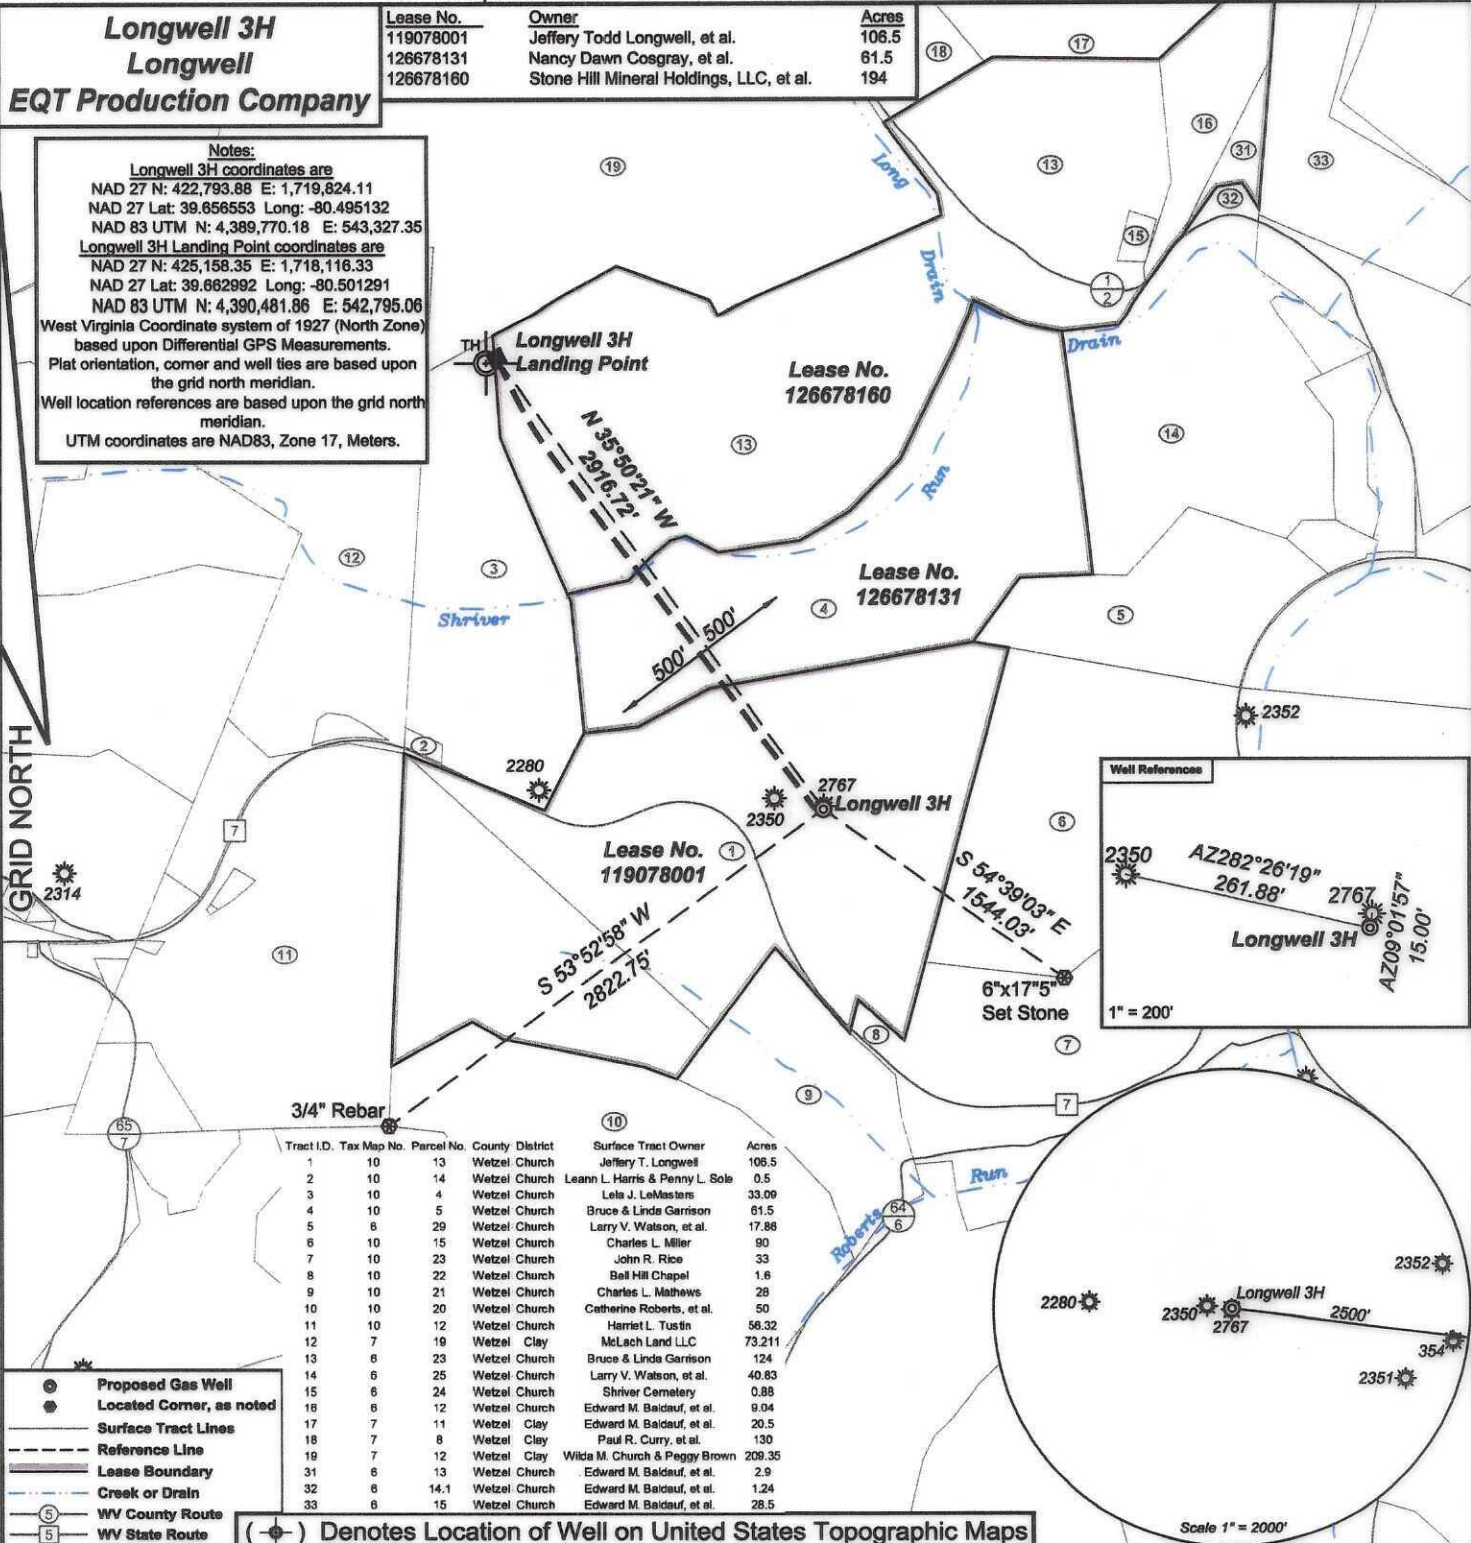

I, the undersigned, hereby certify that this plat is correct to the best of my knowledge and belief and shows all the information required by law and the regulations issued and prescribed by the Department of Environmental Protection.

P.S. 2092

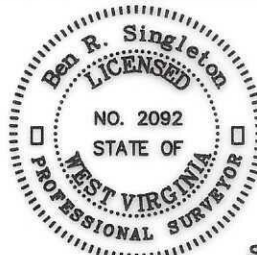

SEAL

FILE NO: 14-24
DRAWING NO: Longwell 3H
SCALE: 1" = 1000'
MINIMUM DEGREE OF ACCURACY:
1:2500
PROVEN SOURCE OF ELEVATION:
NGS CORS Station

STATE OF WEST VIRGINIA
DEPARTMENT OF ENVIRONMENTAL PROTECTION
OIL AND GAS DIVISION

DATE: July 24 20 25
 OPERATOR'S WELL NO.: Longwell 3H
 API WELL NO
47 - 103 - 03757
 STATE COUNTY PERMIT

WELL TYPE: ☐ OIL ☒ GAS ☐ LIQUID INJECTION ☐ WASTE DISPOSAL
(IF GAS) PRODUCTION: ☐ STORAGE ☐ DEEP ☒ SHALLOW

LOCATION: ELEVATION: As-Built: 1435' WATERSHED Long Drain of West Virginia Fork Fish Creek QUADRANGLE: Hundred

DISTRICT: Church **COUNTY:** Wetzel

SURFACE OWNER: Jeffery Todd Longwell

ACREAGE: 106.50

ROYALTY OWNER: Jeffery Todd Longwell, et al

LEASE NO: 119078001

ACREAGE: 106.50

PROPOSED WORK: ☒ DRILL ☐ CONVERT ☐ DRILL DEEPER ☒ FRACTURE OR STIMULATE ☐ PLUG OFF OLD FORMATION
☐ PERFORATE NEW FORMATION ☐ OTHER PHYSICAL CHANGE IN WELL (SPECIFY)

☐ PLUG AND ABANDON ☐ CLEAN OUT AND REPLUG TARGET FORMATION: Marcellus ESTIMATED DEPTH: 7,711'

WELL OPERATOR: EQT Production Company

DESIGNATED AGENT: Joseph C. Mallow

ADDRESS: 400 Woodcliff Drive

ADDRESS: 427 Midstate Drive

Canonsburg, PA 15317

Clarksburg, WV 26301