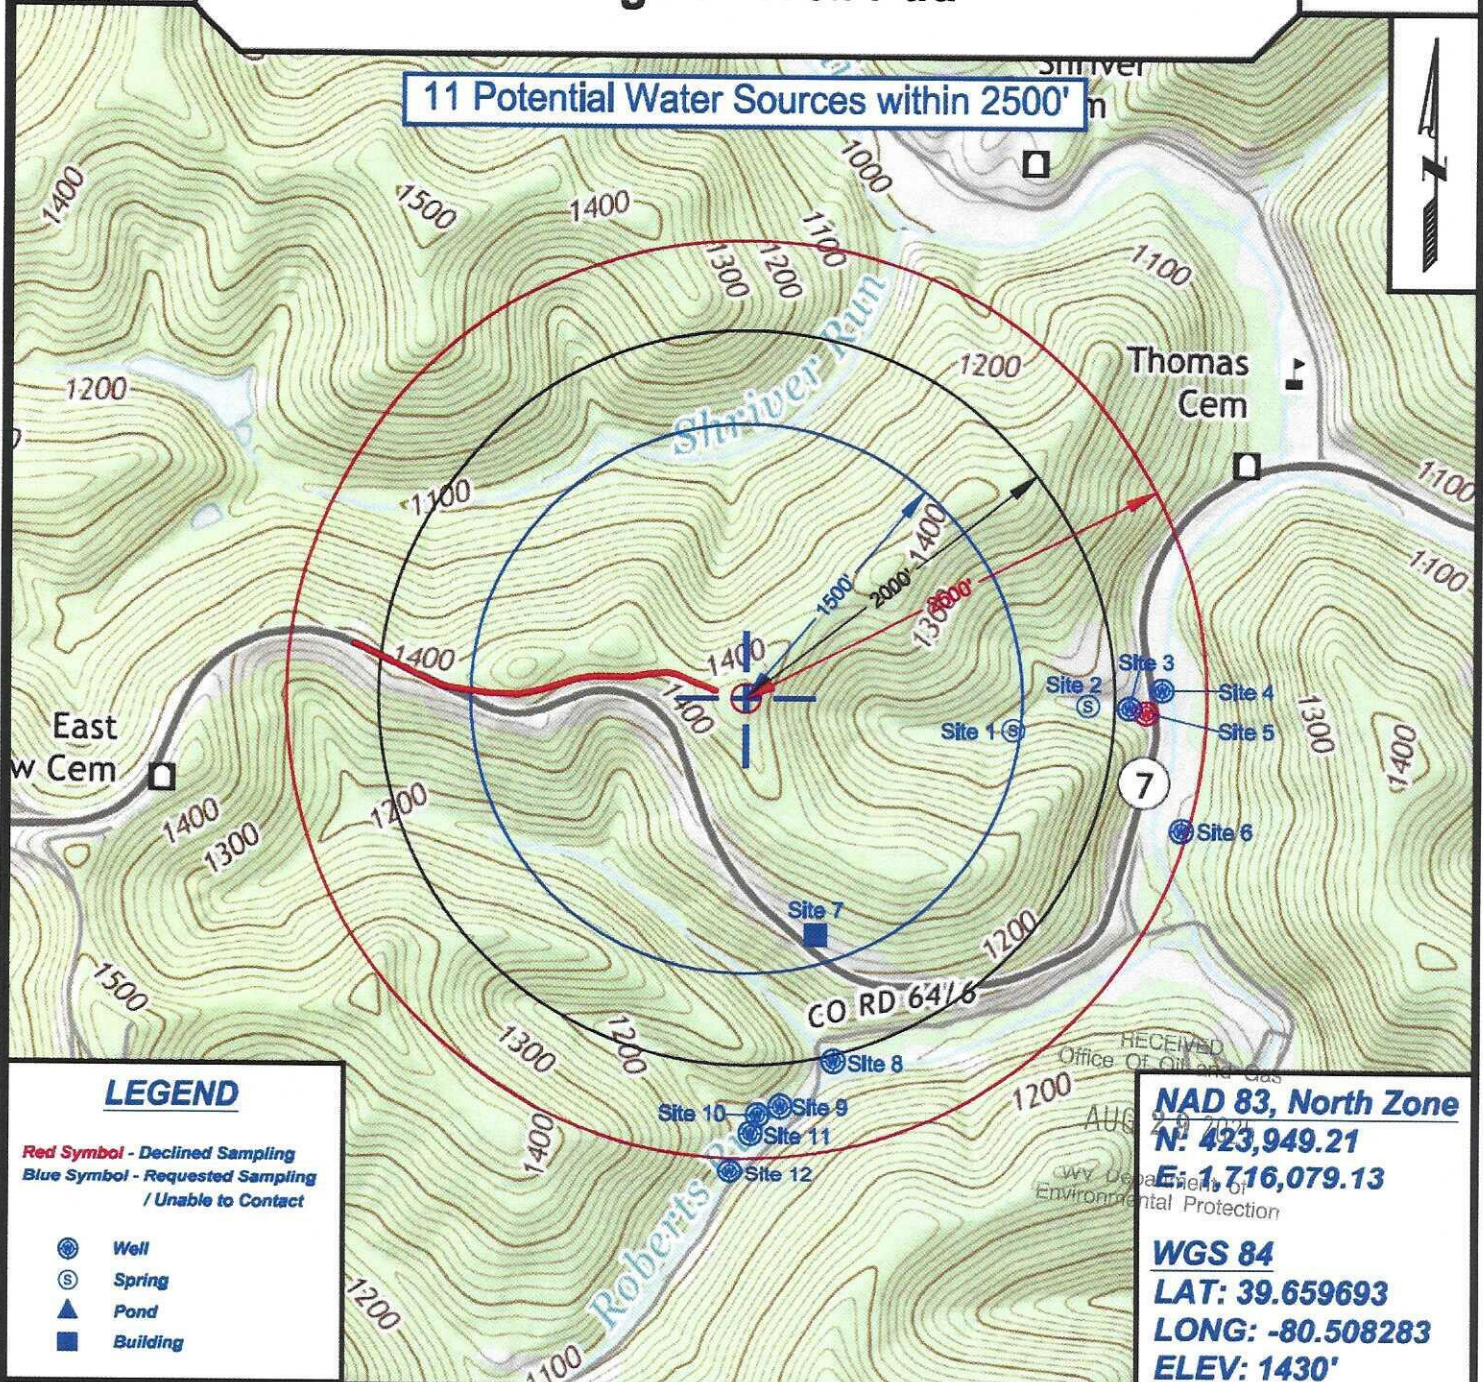


4710303760

Topo Quad: Littleton 7.5'Scale: 1" = 1000'County: WetzelDate: April 2, 2024District: ChurchProject No: 14-34-C-24

Water

Longwell Well Pad**11 Potential Water Sources within 2500'**

SURVEYING AND MAPPING SERVICES PERFORMED BY:

ALLEGHENY SURVEYS, INC.

1-800-482-8606
237 Birch River Road
Birch River, WV 26610
PH: (304) 649-8606
FAX: (304) 649-8608

PREPARED FOR:

EQT Production Company

400 Woodcliff Drive
Canonsburg, PA 15317

11/14/2025

Longwell 11H

Longwell

EQT Production Company

Well References

AZ266°13'22" Longwell 11H
268.09'

AZ189°02'02" 60.00'

2350

2767

1" = 200'

Lease No.

119078001

124019000

239080000

Owner

Jeffery Todd Longwell, et al.

Janice Cosgray, et al.

EQT TGH Exploration II LLC, et al.

Acres

106.5

90

85

Notes:

Longwell 11H coordinates are

NAD 27 N: 422,867.95 E: 1,719,835.88

NAD 27 Lat: 39.656756 Long: -80.495093

NAD 83 UTM N: 4,389,792.81 E: 543,330.56

Longwell 11H Landing Point coordinates are

NAD 27 N: 424,579.65 E: 1,722,799.74

NAD 27 Lat: 39.661545 Long: -80.484633

NAD 83 UTM N: 4,390,329.37 E: 544,224.85

West Virginia Coordinate system of 1927 (North Zone) based upon Differential GPS Measurements.

Plat orientation, corner and well ties are based upon the grid north meridian.

Well location references are based upon the grid north meridian.

UTM coordinates are NAD83, Zone 17, Meters.

TH: 3610' LONG: 80-27-30


Tract I.D.	Tax Map No.	Parcel No.	County	District	Surface Tract Owner	Acres
1	10	13	Wetzel	Church	Jeffery T. Longwell	106.5
2	10	14	Wetzel	Church	Leann L. Harris & Penny L. Sole	0.5
3	10	4	Wetzel	Church	Lela J. LeMasters	33.09
4	10	5	Wetzel	Church	Bruce & Linda Garrison	61.5
5	6	29	Wetzel	Church	Larry V. Watson, et al.	17.86
6	10	15	Wetzel	Church	Charles L. Miller	90
7	10	23	Wetzel	Church	John R. Rice	33
8	10	22	Wetzel	Church	Bell Hill Chapel	1.6
9	10	21	Wetzel	Church	Charles L. Mathews	28
10	10	20	Wetzel	Church	Catherine Roberts, et al.	50
11	10	12	Wetzel	Church	Harriet L. Tustin	56.32
12	7	19	Wetzel	Clay	McLach Land LLC	73.211
14	6	25	Wetzel	Church	Larry V. Watson, et al.	40.83
20	10	25	Wetzel	Church	Allin K. Greathouse	23
21	10	16	Wetzel	Church	Nicholas L. & Joseph K. Eastham	27
22	10	7	Wetzel	Church	David R. Watson, et al.	8.5
23	10	6	Wetzel	Church	Nicholas L. & Joseph K. Eastham	48.39
24	6	26	Wetzel	Church	Thomas Chapel	1.4
25	10	8	Wetzel	Church	Gary Alan Cole	9.86
26	6	30.1	Wetzel	Church	Ashley W. & Jimmy L. Frye	4.36
27	6	30	Wetzel	Church	Leslie N. Williams	20.64
28	6	27.1	Wetzel	Church	Edward M. Baldauf, et al.	22.86
29	6	29.1	Wetzel	Church	Board of Education	10.61
30	6	27	Wetzel	Church	Larry V. Watson, et al.	2.54

Legend:


- Proposed Gas Well
- Located Corner, as noted
- Surface Tract Lines
- Reference Line
- Lease Boundary
- Creek or Drain
- WV County Route
- WV State Route

(*) Denotes Location of Well on United States Topographic Maps

Scale 1" = 2000'

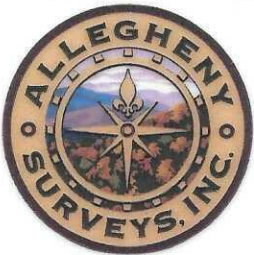


P.S. 2092

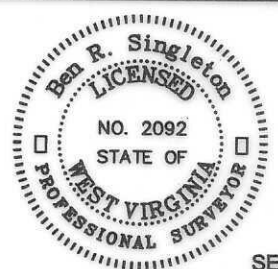

FILE NO: 14-24
DRAWING NO: Longwell 11H
SCALE: 1" = 1000'
MINIMUM DEGREE OF ACCURACY:
1:2500
PROVEN SOURCE OF ELEVATION:
NGS CORS Station

STATE OF WEST VIRGINIA
DEPARTMENT OF ENVIRONMENTAL PROTECTION
OIL AND GAS DIVISION

DATE: July 24 20 25

OPERATOR'S WELL NO.: Longwell 11H

API WELL NO

47 - 103 - 03760

STATE COUNTY PERMIT

WELL TYPE: ☐ OIL ☒ GAS ☐ LIQUID INJECTION ☐ WASTE DISPOSAL
(IF GAS) PRODUCTION: ☐ STORAGE ☐ DEEP ☒ SHALLOW

LOCATION: ELEVATION: As-Built: 1435' WATERSHED Long Drain of West Virginia Fork Fish Creek QUADRANGLE: Hundred

DISTRICT: Church COUNTY: Wetzel 11/14/2025

SURFACE OWNER: Jeffery Todd Longwell ACREAGE: 106.50

ROYALTY OWNER: Jeffery Todd Longwell, et al LEASE NO: 119078001 ACREAGE: 106.50

PROPOSED WORK: ☒ DRILL ☐ CONVERT ☐ DRILL DEEPER ☒ FRACTURE OR STIMULATE ☐ PLUG OFF OLD FORMATION
☐ PERFORATE NEW FORMATION ☐ OTHER PHYSICAL CHANGE IN WELL (SPECIFY) _____

☐ PLUG AND ABANDON ☐ CLEAN OUT AND REPLUG TARGET FORMATION: Marcellus ESTIMATED DEPTH: 7,711'

WELL OPERATOR: <u>EQT Production Company</u>	DESIGNATED AGENT: <u>Joseph C. Mallow</u>
ADDRESS: <u>400 Woodcliff Drive</u>	ADDRESS: <u>427 Midstate Drive</u>
<u>Canonsburg, PA 15317</u>	<u>Clarksburg, WV 26301</u>