

47 10 303774


Topo Quad: HundredScale: 1"=1000'County: WetzelDate: December 6, 2023District: Church

Project NO: _____

FRACSLAP WELL PAD

Water

3 Potential Water Sources Within 2500'

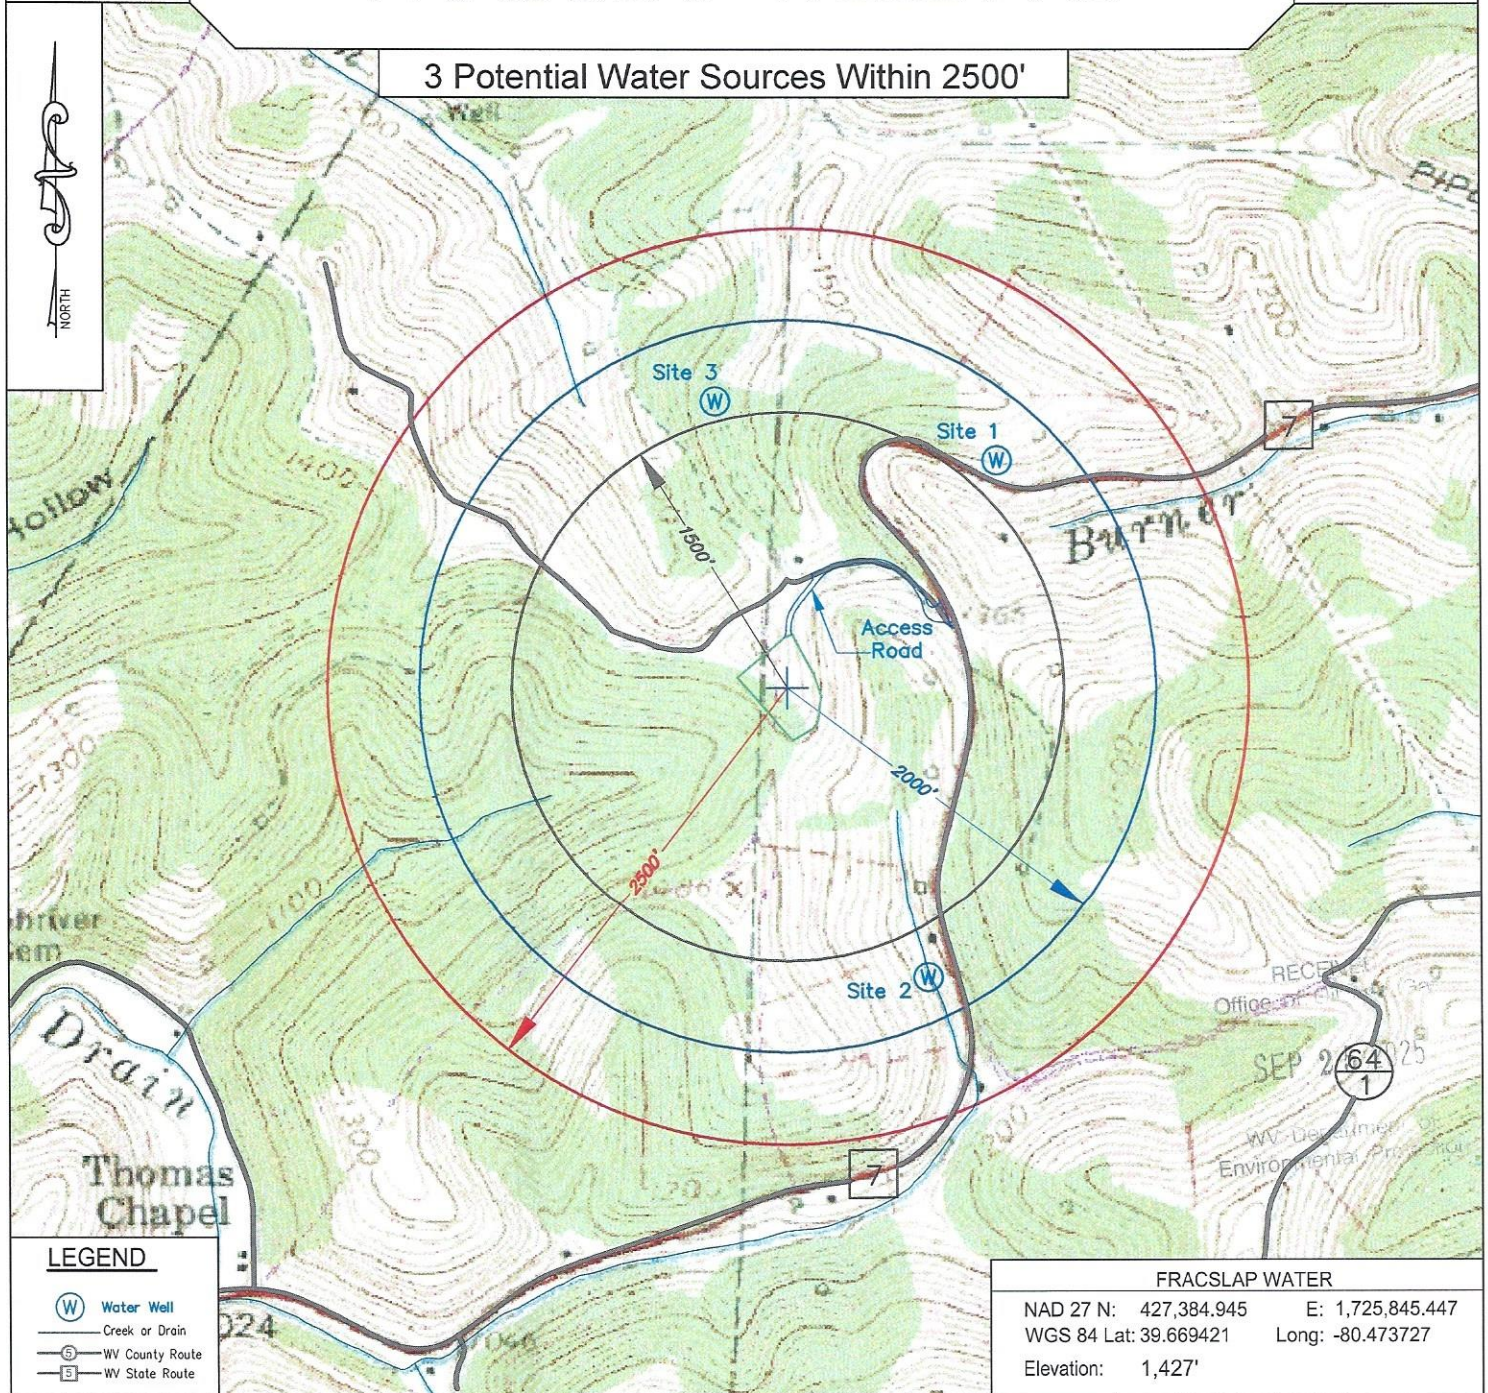


KEYSTONE
CONSULTANTS, LLC

Keystone Consultants, LLC
32 East Main Street
Carnegie, PA 15106
412 278-2100

Prepared For:
EQT Production Company
400 Woodcliff Drive
Canonsburg, PA 15317

EQT
EQT PRODUCTION COMPANY
400 WOODCLIFF DRIVE
CANONSBURG, PA 15317


10/31/2025

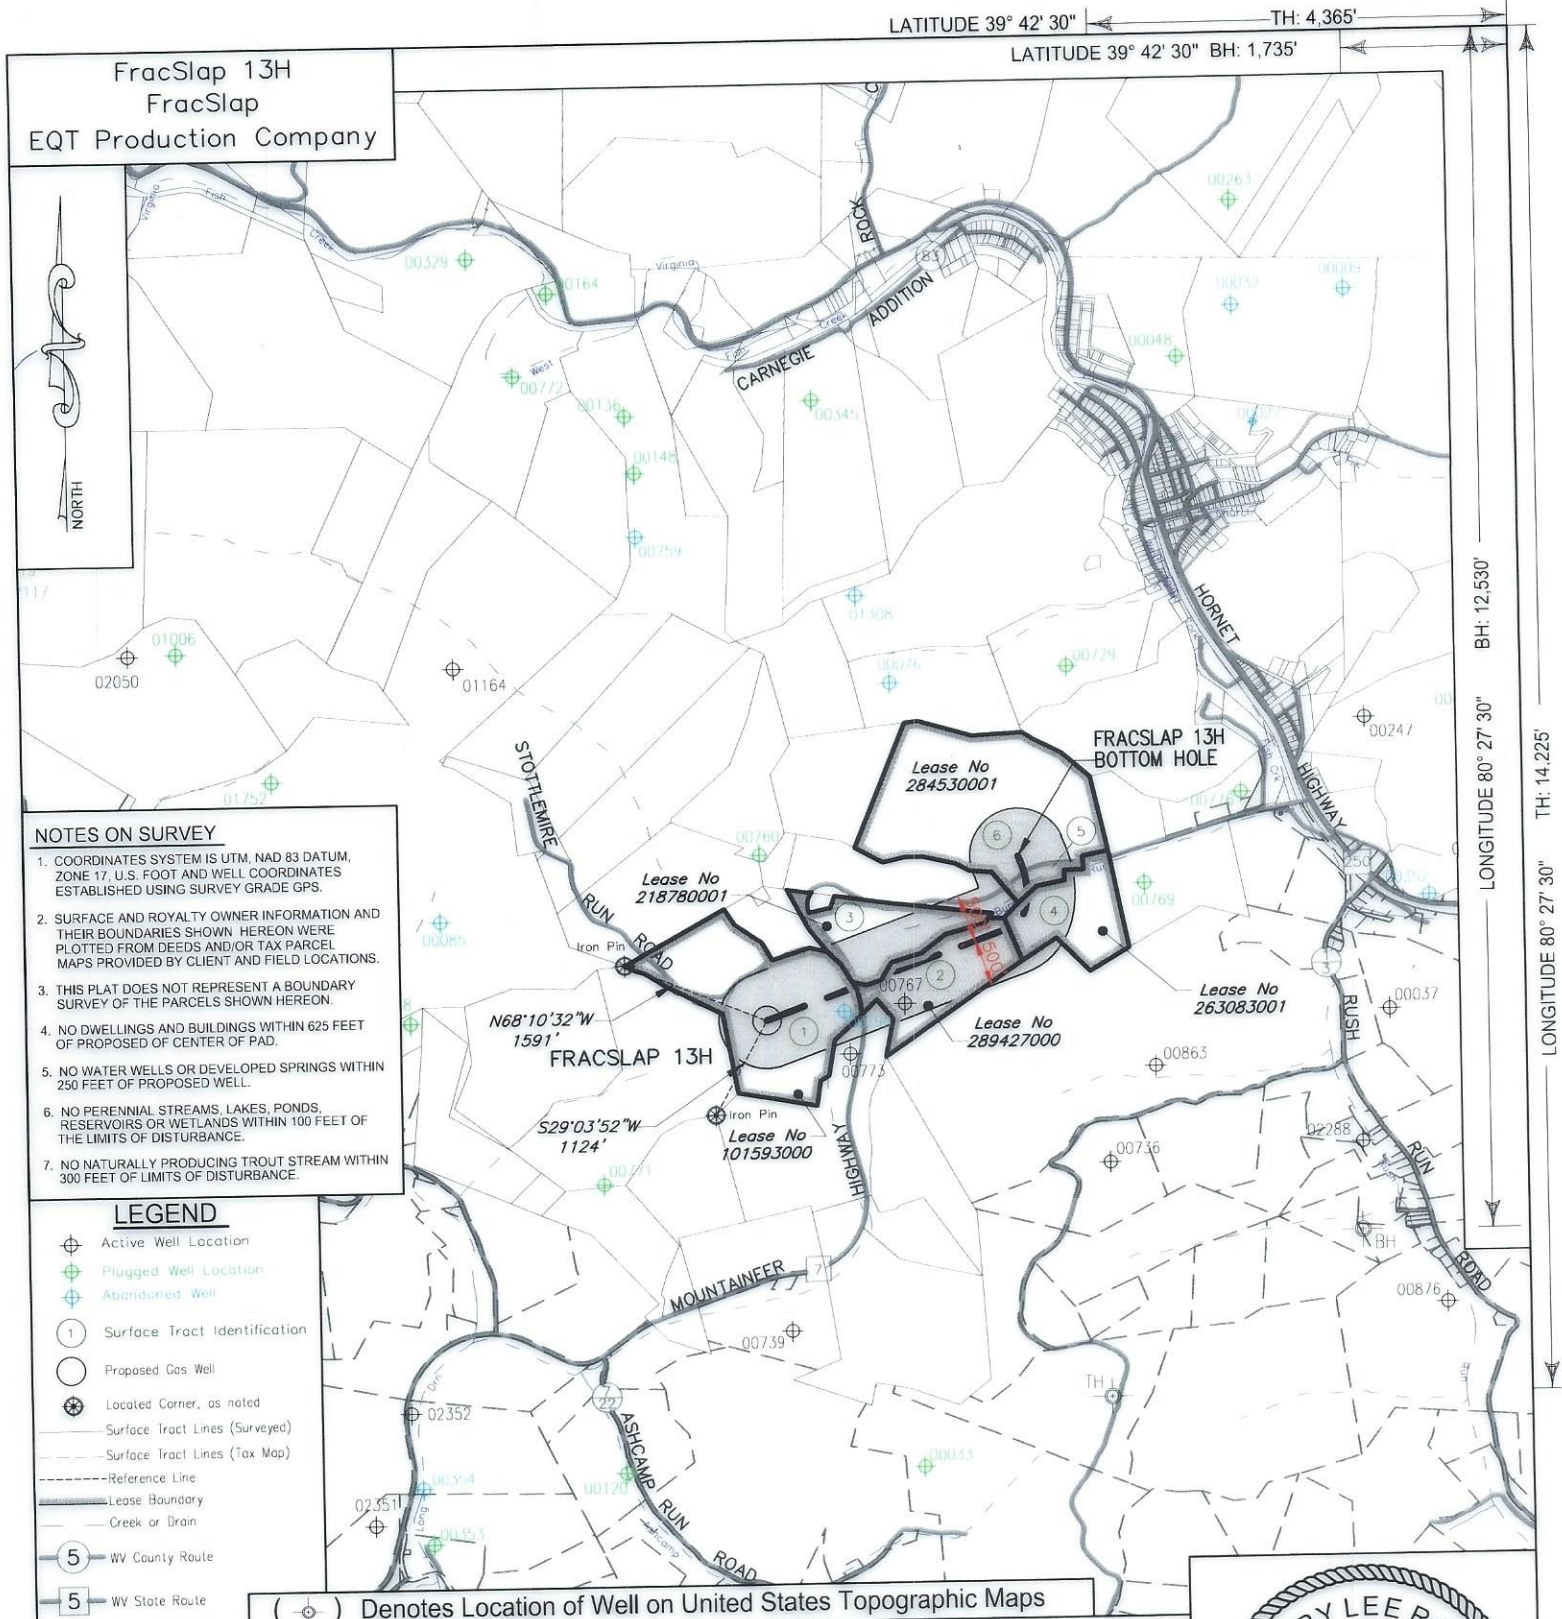

KEYSTONE
CONSULTANTS, LLC

I, the undersigned, hereby certify that this plat is correct to the best of my knowledge and belief and shows all the information required by law and the regulations issued and prescribed by the Department of Environmental Protection.

L. L. S. 2394

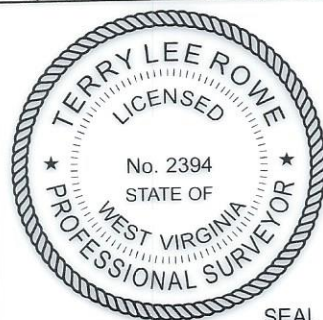

FILE NO:
DRAWING NO:
SCALE: 1" = 2000'
MINIMUM DEGREE OF ACCURACY: 1:2500
PROVEN SOURCE OF ELEVATION: NGS CORS Station

STATE OF WEST VIRGINIA
DEPARTMENT OF ENVIRONMENTAL PROTECTION
OIL AND GAS DIVISION

DATE: July 11 20 25
OPERATORS WELL NO: FracSlap 13H
API WELL NO 47 - 103 - 03774
STATE COUNTY PERMIT

WELL TYPE: ☐ OIL ☒ GAS ☐ LIQUID INJECTION ☐ WASTE DISPOSAL
(IF GAS) PRODUCTION: ☐ STORAGE ☐ DEEP ☒ SHALLOW
LOCATION ELEVATION: 1427' WATERSHED: West Virginia Fork Fish Creek QUADRANGLE: Hundred
DISTRICT: Church COUNTY: Wetzel
SURFACE OWNER: Edward M & Kathleen A Baldauf & Jeffrey R & Julieanna M Baldauf ACREAGE: 201.69±
ROYALTY OWNER: Robert Michael Dye, et al. LEASE NO: 101593000
PROPOSED WORK: ☒ DRILL ☐ CONVERT ☐ DRILL DEEPER ☒ FRACTURE OR STIMULATE ☐ PLUG OFF OLD FORMATION
☐ PERFORATE NEW FORMATION ☐ OTHER PHYSICAL CHANGE IN WELL (SPECIFY)
☐ PLUG AND ABANDON ☐ CLEAN OUT AND REPLUG TARGET FORMATION: Marcellus ESTIMATED DEPTH: 7,744'
WELL OPERATOR: EQT Production Company DESIGNATED AGENT: Joseph C Mallow
ADDRESS: 2200 Energy Drive ADDRESS: 427 Midstate Drive
Canonsburg, PA 15317 Clarksburg, WV 26301

FracSlap 13H FracSlap EQT Production Company						
Tract ID.	Tax Map No.	Parcel No.	County	District	Surface Tract Owner	Acres
1	6	9.0	Wetzel	Church	Edward M. & Kathleen A. Baldauf & Jeffrey R. & Julieanna M. Baldauf	101.64
2	7	57.0	Wetzel	Church	John Patrick Nagy, Sr.	24.20
3	7	56.0	Wetzel	Church	Michael S. & Denise A. Huggins	21.41
4	7	20.0	Wetzel	Church	Cynthia L. Parson	21.98
5	7	8.1	Wetzel	Church	Rex Allan & Melissa D. Rush	2.50
6	7	8.0	Wetzel	Church	Rex Allan Rush	77.50
Lease		Owner			Acres	
101593000		Robert Michael Dye, et al.			201.69 ac	
289427000		James Ray Conley, et al.			24.20 ac	
218780001		Shiben Estates, Inc., et al.			20.45 ac	
263083001		Five Star Resources			21.98 ac	
284530001		Rex A. Rush, et al.			101 ac	

Well References

Notes:

FRACSLAP 13H coordinates are

NAD 27 N: 427,334.035 E: 1,725,812.855
NAD 27 Lat: 39.669192 Long: -80.474038
NAD 83 UTM N: 4,391,183.851 E: 545,128.847

FRACSLAP 13H Bottom Hole coordinates are

NAD 27 N: 429,000.110 E: 1,728,461.943
NAD 27 Lat: 39.673849 Long: -80.464691
NAD 83 UTM N: 4,391,704.914 E: 545,927.464

West Virginia Coordinates system of 1927 (North Zone)
based upon Differential GPS Measurements
Plat orientation, Corner and well ties are based upon
the grid north meridian
Well location references are based upon the grid north
meridian.
UTM coordinates are NAD83, Zone 17, Meters.

FRACSLAP PAD

I, the undersigned, hereby certify that this plat is correct to the best of my knowledge and belief and shows all the information required by law and the regulations issued and prescribed by the Department of Environmental Protection.

L. L. S. 2394

FILE NO:
DRAWING NO:
SCALE: 1" = 1000'
MINIMUM DEGREE OF ACCURACY: 1:2500
PROVEN SOURCE OF ELEVATION: NGS CORS Station

DATE: July 11 20 25
OPERATORS WELL NO: FracSlap 13H
API WELL NO 47 - 103 - 03714
STATE COUNTY PERMIT

WELL TYPE: ☐ OIL ☒ GAS ☐ LIQUID INJECTION ☐ WASTE DISPOSAL	
(IF GAS) PRODUCTION: ☐ STORAGE ☐ DEEP ☒ SHALLOW	
LOCATION ELEVATION: 1427'	WATERSHED: West Virginia Fork Fish Creek
DISTRICT: Church	COUNTY: Wetzel
SURFACE OWNER: Edward M & Kathleen A Baldauf & Jeffrey R & Julieanna M Baldauf	ACREAGE: 10/31/2025
ROYALTY OWNER: Robert Michael Dye, et al.	LEASE NO: 101593000 ACREAGE: 201.69±
PROPOSED WORK: ☒ DRILL ☐ CONVERT ☐ DRILL DEEPER ☒ FRACTURE OR STIMULATE ☐ PLUG OFF OLD FORMATION	
☐ PERFORATE NEW FORMATION ☐ OTHER PHYSICAL CHANGE IN WELL (SPECIFY)	
☐ PLUG AND ABANDON ☐ CLEAN OUT AND REPLUG	TARGET FORMATION: Marcellus ESTIMATED DEPTH: 7,744'
WELL OPERATOR: EQT Production Company	DESIGNATED AGENT: Joseph C. Mallow
ADDRESS: 2200 Energy Drive Canonsburg, PA 15317	ADDRESS: 427 Midstate Drive Clarksburg, WV 26301