
4710303775


Topo Quad: Hundred Scale: 1"=1000' County: Wetzel Date: December 6, 2023 Church District: Project N0: _____ FRACSLAP WELL PAD Water 3 Potential Water Sources Within 2500' Site 3 W Site 1 Access Road Site 2 Thoma Chapel LEGEND FRACSLAP WATER W Water Well NAD 27 N: 427,384.945 E: 1,725,845.447 Creek or Drain WGS 84 Lat: 39.669421 Long: -80.473727 -WV County Route -WV State Route Elevation: 1,427 Prepared For: Keystone Consultants, LLC **EQT Production Company** 32 East Main Street 400 Woodcliff Drive Carnegie, PA 15106 Canonsburg, PA 15317 412 278-2100

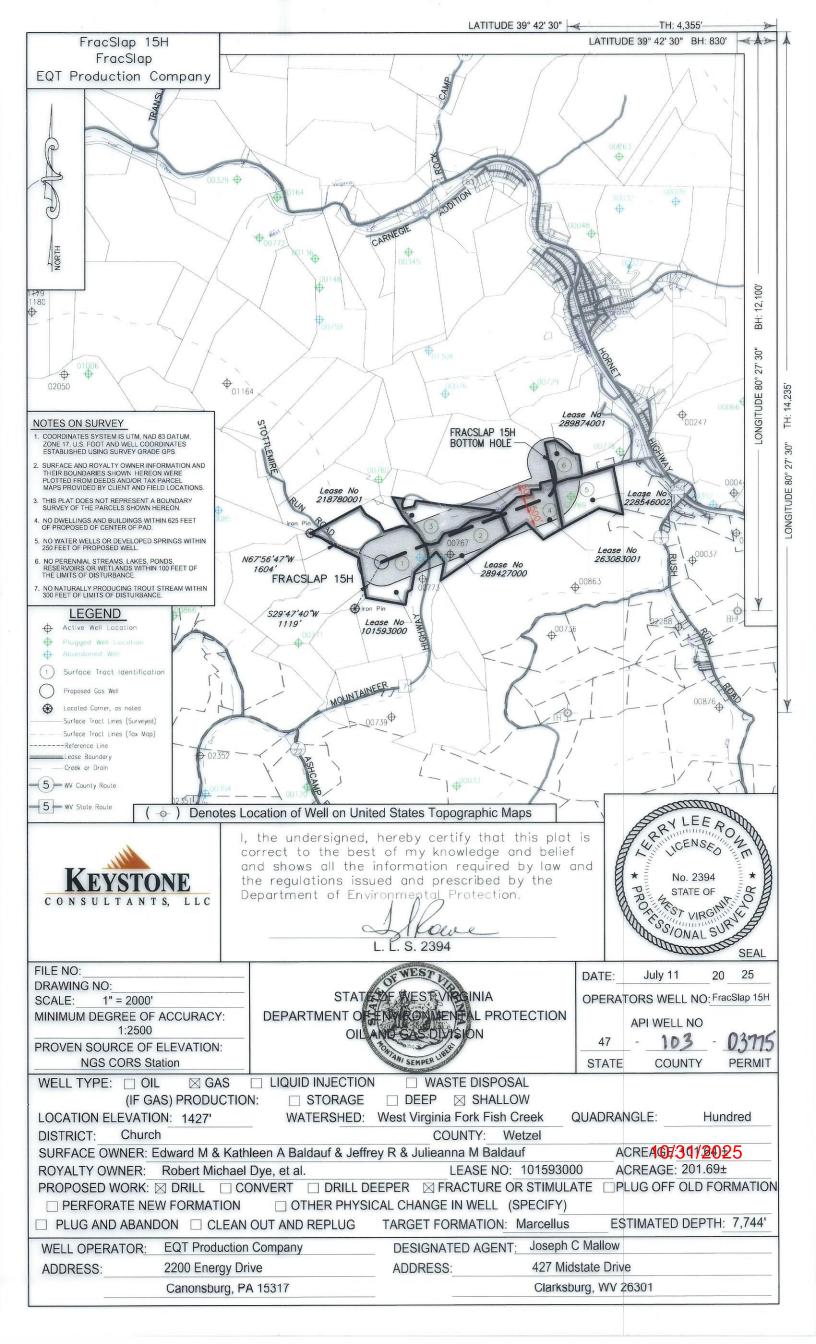


FracSlap 15H FracSlap

EQT Production Com	pa	inv
--------------------	----	-----

Tract ID.	Tax Map No.	Parcel No.	County	District	Surface Tract Owner	Acres		
1	6	9.0	Wetzel	Church	Edward M. & Kathleen A. Baldauf & Jeffrey R. & Julieanna M. Baldauf		101.64	
2	7	57.0	Wetzel	Church	John Patrick Nagy, Sr.		24.20	
3	7	56.0	Wetzel	Church	Michael S. & Denise A. Huggins		21.41	
4	7	20.0	Wetzel	Church	Cynthia L. Parson		21.98	
5	7	21.0	Wetzel	Church	Mike Lane & Elizabeth Preston		25.00	
6	7	22.0	Wetzel	Church	Rex Allan Rush		12.00	
Lease		Owner					Acres	
101593000		Robert Michael Dye, et al.					201.69 ac	
289427000		James Ray Conley, et al.			24.20 ac			
218780001		Shiben Estates, Inc., et al.			20.45 ac			
263083001		F	21.98 ac					
228546002		Mike Lane Preston, et al.				25 ac		
289874001		P	12 ac					

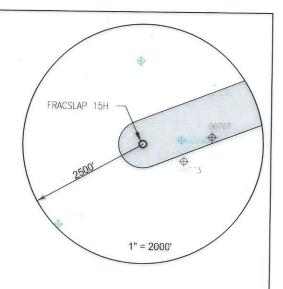

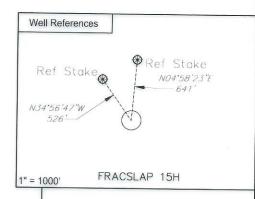

Notes:

NOTES:

FRACSLAP 15H coordinates are

NAD 27 N: 427,323,041 E: 1,725,823,060

NAD 27 Lat: 39.669167 Long: -80,474001

NAD 83 UTM N: 4,391,180.554 E: 545,132,011

FRACSLAP 15H Bottom Hole coordinates are NAD 27 N: 429,422,741 E: 1,729,368,235 NAD 27 Lat: 39,675036 Long: -80,461488 NAD 83 UTM N: 4,391,838,282 E: 546,201,431

West Virginia Coordinates system of 1927 (North Zone) based upon Differential GPS Measurements Plat orientation, Corner and well ties are based upon the grid north meridian
Well location references are based upon the grid north UTM coordinates are NAD83, Zone 17, Meters.



O FRACSLAP 31H 103-03640


FRACSLAP PAD

FILE NO:

FRACSLAP 1H O
FRACSLAP 3H O
FRACSLAP 5H O
FRACSLAP 7H O
FRACSLAP 9H O
FRACSLAP 11H O
FRACSLAP 13H O
FRACSLAP 15H O

I, the undersigned, hereby certify that this plat is correct to the best of my knowledge and belief and shows all the information required by law and the regulations issued and prescribed by the Department of Environmental Protection.

> Ola L. P. S. 2394

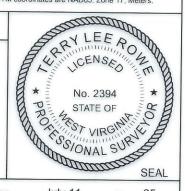

FILE NO:		NECO				OL/IL		
DRAWING NO:		OF WEST D		DATE: July	11 20	0 25		
SCALE: 1" = 1000'	STAT	WEST VINCINIA		OPERATORS WELL	NO: Era	icSlap 15H		
MINIMUM DEGREE OF ACCURACY:	DEPARTMENT OF	ENVIRONMENTAL PROT	ECTION	OF ERATORS WELL	NO. Tra	Colap 15H		
1:2500	19	AND GAS DIVISION	LOTION	API WE	LL NO			
PROVEN SOURCE OF ELEVATION: NGS CORS Station	OIL	TO SEMPER UB CH.		47 - 10)3 -	03775		
	A CONTRACTOR OF THE CONTRACTOR			STATE CO	YTNUC	PERMIT		
WELL TYPE: ☐ OIL ☐ GAS	LIQUID INJECTION	☐ WASTE DISPOSAL						
(IF GAS) PRODUCTION:	☐ STORAGE	☐ DEEP ☒ SHALLON	N			1		
LOCATION ELEVATION: 1427'	WATERSHED: W	est Virginia Fork Fish Cree	ek QUADF	RANGLE: Hund	red			
DISTRICT: Church		COUNTY: Wetz			ou			
SURFACE OWNER: Edward M & Kathleen A Baldauf & Jeffrey R & Julieanna M Baldauf ACREA 40/801/2025								
ROYALTY OWNER: Robert Michael		LEASE NO:	10159300		201.69			
PROPOSED WORK: ⊠ DRILL □ CO	NVERT DRILL DE					899		
□ PERFORATE NEW FORMATION □ OTHER PHYSICAL CHANGE IN WELL (SPECIFY)								
☐ PLUG AND ABANDON ☐ CLEAN	OUT AND REPLUG	TARGET FORMATION:	Marcellus	ESTIMATE	D DEPTH:	7,744'		
WELL OPERATOR: EQT Production (Company	DESIGNATED AGENT:	Joseph (C. Mallow				
ADDRESS: 2200 Energy Dri	ve	ADDRESS:	427 Mids	state Drive				
Canonsburg, PA	15317		Clarksbu	ırg, WV 26301				