


Stagg 81H Water Well Exhibit

Center of pad to Water Well #1 distance -- 2,209'

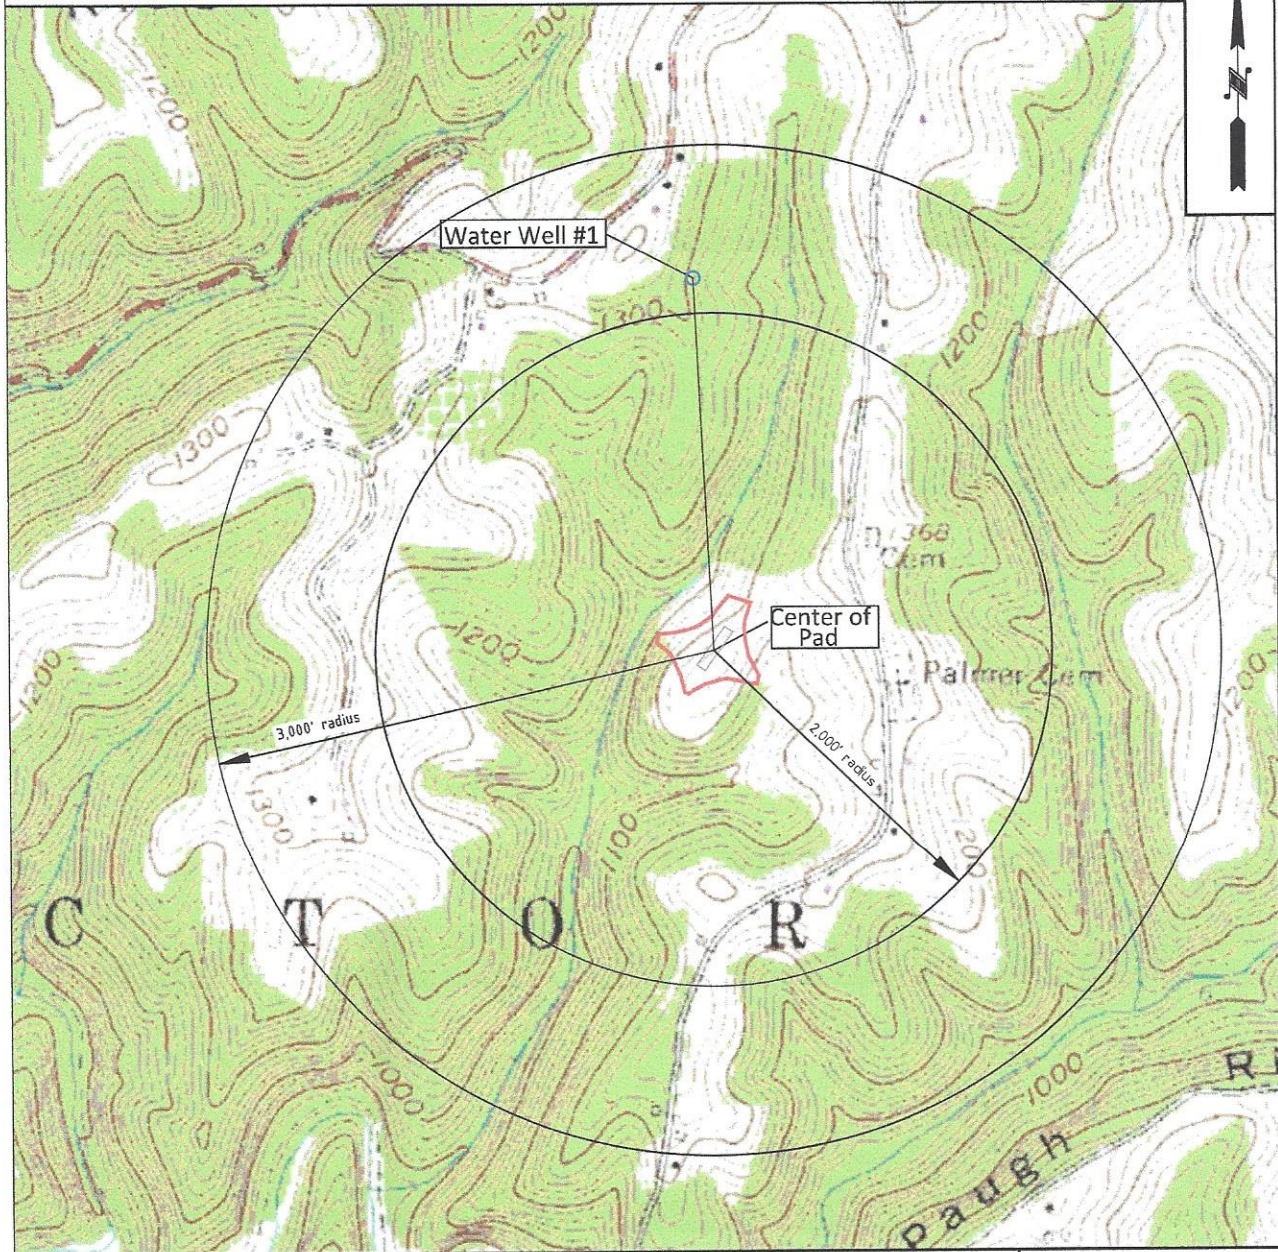

OPERATOR

EQT PRODUCTION COMPANY
2200 Energy Drive
Canonsburg, PA 15317

TOPO SECTION

NEW MARTISNVILLE 7.5'

SCALE:

1" = 1000'

WELL NAME

STAGG 81H

DATE:


DATE: 09-18-2025

Office of Oil and Gas

SEP 29 2025

RECEIVED
10/31/2025
Environmental Protection

STAGG 81H
184.6± ACRES OF 244.49± ACRES
EQT PRODUCTION COMPANY

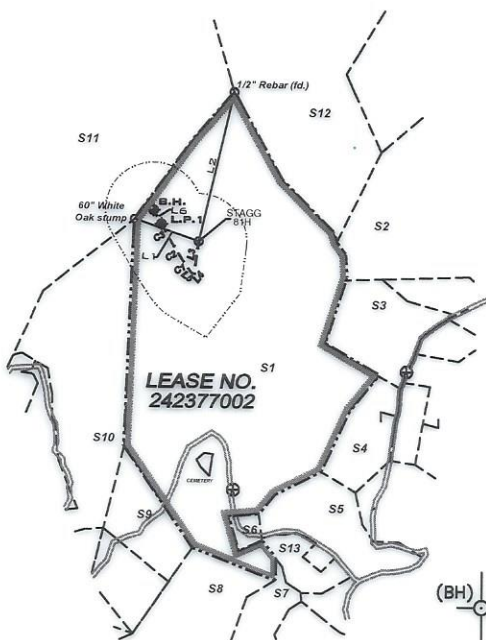

SEE PAGE 2 FOR
ENLARGEMENT

(+) DENOTES LOCATION
ON UNITED STATES
TOPOGRAPHIC MAPS

**DETAIL
SKETCH "A"**
N.T.S.


○ STAGG 81H

LEGEND	
---	SURFACE TRACTS
---	WELL LATERAL
---	LEASED TRACTS
---	UNIT BOUNDARY
---	500' WELL BORE OFFSET

NOTES

1. BORE PATH BASED ON GRID NORTH.
2. NO WATER WELLS WITHIN 250' OF WELL WERE FOUND, NO DWELLINGS WITHIN 625' OF PAD CENTER WERE FOUND.
3. OWNERSHIP TAKEN FROM PUBLIC RECORDS OF WETZEL COUNTY, WV IN OCTOBER, 2023. COORDINATES AND WELL TIES BASED UPON DIFFERENTIAL GPS MEASUREMENTS.
4. WELL LOCATION REFERENCES ARE BASED UPON THE MAGNETIC MERIDIAN.
5. BOUNDARIES ALONG ROADWAYS ARE BASED UPON MEMORANDUM BY DICKIE, MCCAMEY & CHILCOTE, P.C. FILE 0058304.0401147

REFERENCES
SCALE 1"=500'

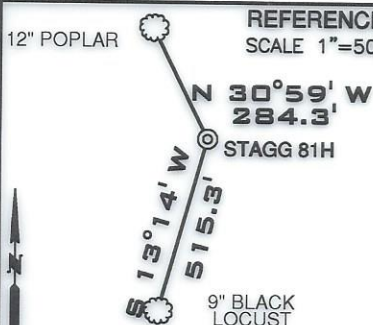

LINE	BEARING	DISTANCE
L1	N 71°08' W	707.24'
L2	N 12°47' E	1,602.04'
L3	S 07°17' W	354.06'
L4	S 37°00' W	5.27'
L5	N 59°53' W	12.61'
L6	N 29°16' W	167.43'

CURVE	CHORD BEARING	CHORD LENGTH	RADIUS	ARC LENGTH
C1	N 39°29' W	68.34'	377.13'	68.43'
C2	N 32°45' W	287.10'	3646.17'	287.18'
C3	N 30°05' W	271.90'	8853.86'	271.91'

SURFACE HOLE
UTM. NAD83, ZONE 17
IN METERS
N) 4,392,838.29
E) 519,032.14

NAD27, ZONE 17
FEET
N) 434,195.21
E) 1,640,269.90

GEO NAD27

LAT. 39.685089
LONG. -80.737893

LANDING POINT 1
UTM. NAD83, ZONE 17
IN METERS
N) 4,392,891.24
E) 518,911.16

NAD27, ZONE 17
FEET
N) 434,375.62
E) 1,639,875.83

GEO NAD27

LAT. 39.685568
LONG. -80.779645

BOTTOM HOLE
UTM. NAD83, ZONE 17
IN METERS
N) 4,392,935.32
E) 518,885.49

NAD27, ZONE 17
FEET
N) 434,521.68
E) 1,639,793.99

GEO NAD27

LAT. 39.685967
LONG. -80.779943

FILE NUMBER

DRAWING NUMBER:

STAGG_81H

SCALE 1" = 2000'

MINIMUM DEGREE
OF ACCURACY

1/200

PROVEN SOURCE

OF ELEVATION SUBMETER MAPPING

GRADE GPS

WVDEP

OFFICE OF OIL & GAS
601 57TH STREET, SE
CHARLESTON, WV 25304


I, THE UNDERSIGNED, HEREBY CERTIFY THAT THIS PLAT IS CORRECT
TO THE BEST OF MY KNOWLEDGE AND BELIEF AND SHOWS ALL THE
INFORMATION REQUIRED BY LAW AND THE RULES ISSUED AND
PRESCRIBED BY THE DEPARTMENT OF ENVIRONMENTAL PROTECTION

P.S.
708

David L Jackson

JACKSON SURVEYING INC.

P.O. Box 1460
Clarksburg, WV 26302
304-623-5851

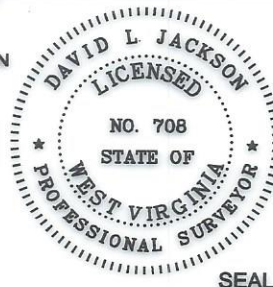

SEAL

WELL TYPE: OIL ___ GAS ☒ LIQUID INJECTION ___ WASTE DISPOSAL ___
(IF "GAS") PRODUCTION ☒ STORAGE ___ DEEP ___ SHALLOW ☒

LOCATION ELEVATION 1312.99' WATERSHED (HUC 10) PROCTOR CREEK OF FRENCH CREEK - OHIO RIVER (HUC-10)

DISTRICT PROCTOR

COUNTY WETZEL

QUADRANGLE NEW MARTINSVILLE 7.5'

LEASE NUMBER

SEE WW-6A1 FORM

SURFACE OWNER EQT TGH Exploration, LLC

ACREAGE

184.6

ROYALTY OWNER VENABLE ROYALTY LTD. et al

LEASE NO. 242377002

LEASE ACREAGE 244.49

PROPOSED WORK: DRILL ☒ CONVERT ___ DRILL DEEPER ___ REDRILL ___ FRACTURE OR STIMULATE ☒ PLUG OFF OLD FORMATION ___

PERFORATE NEW FORMATION ___ OTHER PHYSICAL CHANGE (SPECIFY) ___

TARGET FORMATION MARCELLUS

PLUG & ABANDON ___ CLEAN OUT & REPLUG ___
ESTIMATED DEPTH TVD: 6,697' TMD: 7,248'


WELL OPERATOR EQT PRODUCTION COMPANY

DESIGNATED AGENT JOSEPH C. MALLOW

ADDRESS 2200 ENERGY DRIVE
CANONSBURG, PA 15317


ADDRESS 427 MIDSTATE DRIVE
CLARKSBURG, WV 25301

STAGG 81H
184.6± ACRES OF 244.49± ACRES
EQT PRODUCTION COMPANY

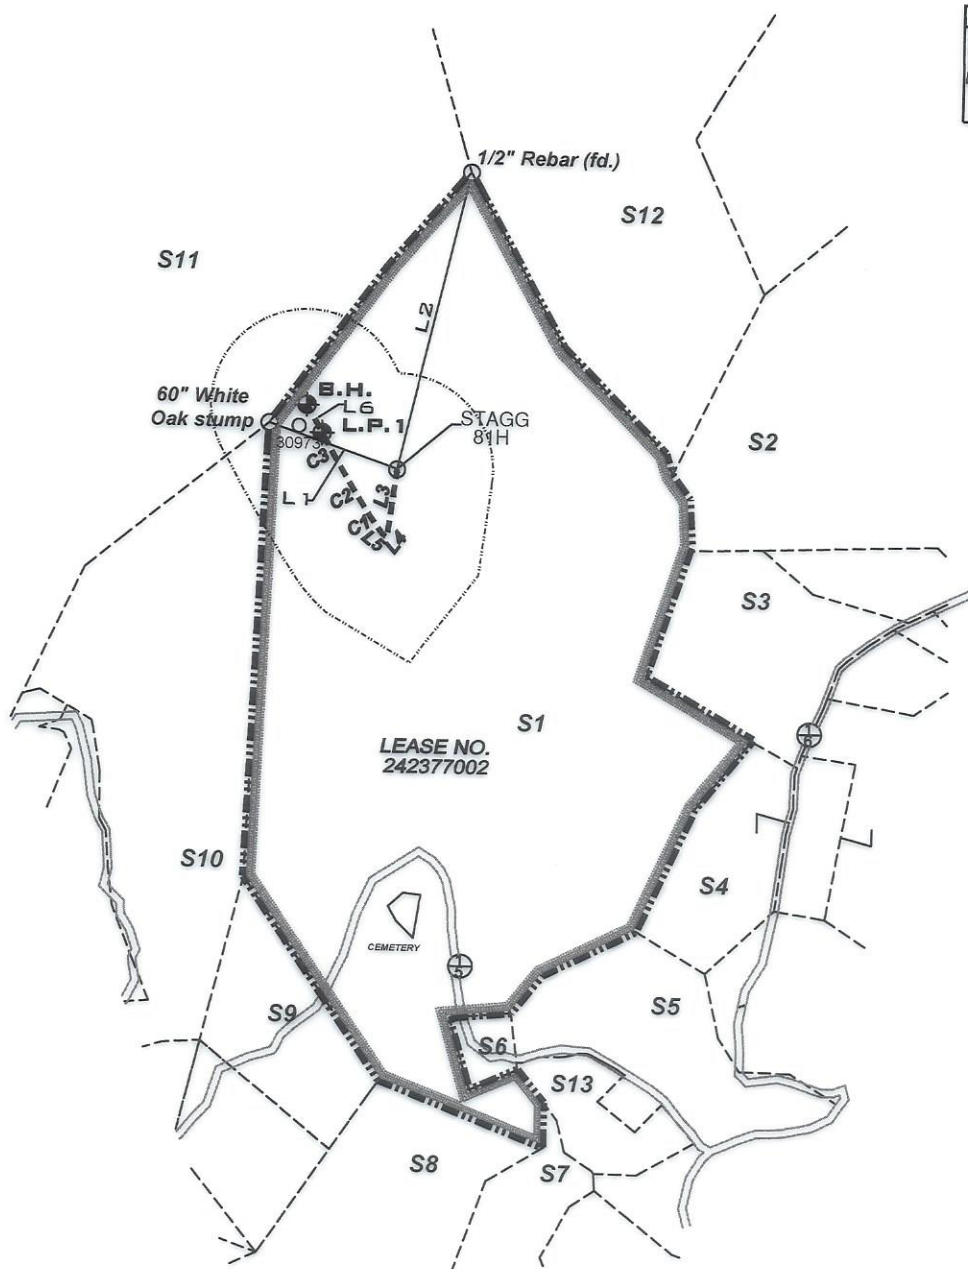

Lease No	Owner	Acres
242377002	Venable Royalty, Ltd. et al	184.6 of 244.49 ac

Number	Tax Map -Parcel	Surface Owner	Acres
S1	12-07-40	EQT TGH Exploration, LLC	184.60
S2	12-07-27	EDWARD H & JOAN E ESTEP	92.302
S3	12-07-42.4	STEVEN MARK CECIL ET AL, PEGGY LOU CECIL - L/E	17.333
S4	12-07-44	YONSELL JAY ELLER III	13.047
S5	12-12-09	RICKY A FARLEY	17.175
S6	12-12-08	RICKY A FARLEY	2.25
S7	12-12-30	LORETTA I ORTIZ	83.82
S8	12-12-16	BC FARMS INVESTMENTS, LLC	42.0
S9	12-12-04	ROST ENERGY COMPANY, INC	14.0
S10	12-07-39	KEVIN S GOFF & MELINDA S GODD	55.0
S11	12-07-24	LANE C & MINERVA R EVANS	164.2
S12	12-07-26	EQT TGH Exploration, LLC	57.08
S13	12-12-18	RICKY A FARLEY	6.7

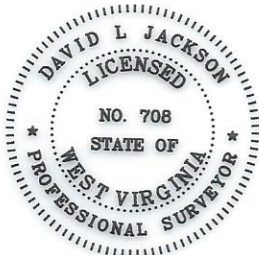P.S.
708

David L Jackson

SCALE 1" = 1000'

10/31/2025



OPERATOR'S

WELL #: **STAGG 81H**DISTRICT: **Proctor**COUNTY: **Wetzel**STATE: **WV**API #: **47-103-03776**

WELL PLAT

PAGE 2 OF 2

DATE: 09/09/2025