

4710303777


Topo Quad: Wileyville 7.5' USGS Quad Scale: 1" = 1,000'

County: Wetzel Date: August 12, 2025

District: Proctor Project No.: 00347681

Topo

Elmer Well Pad

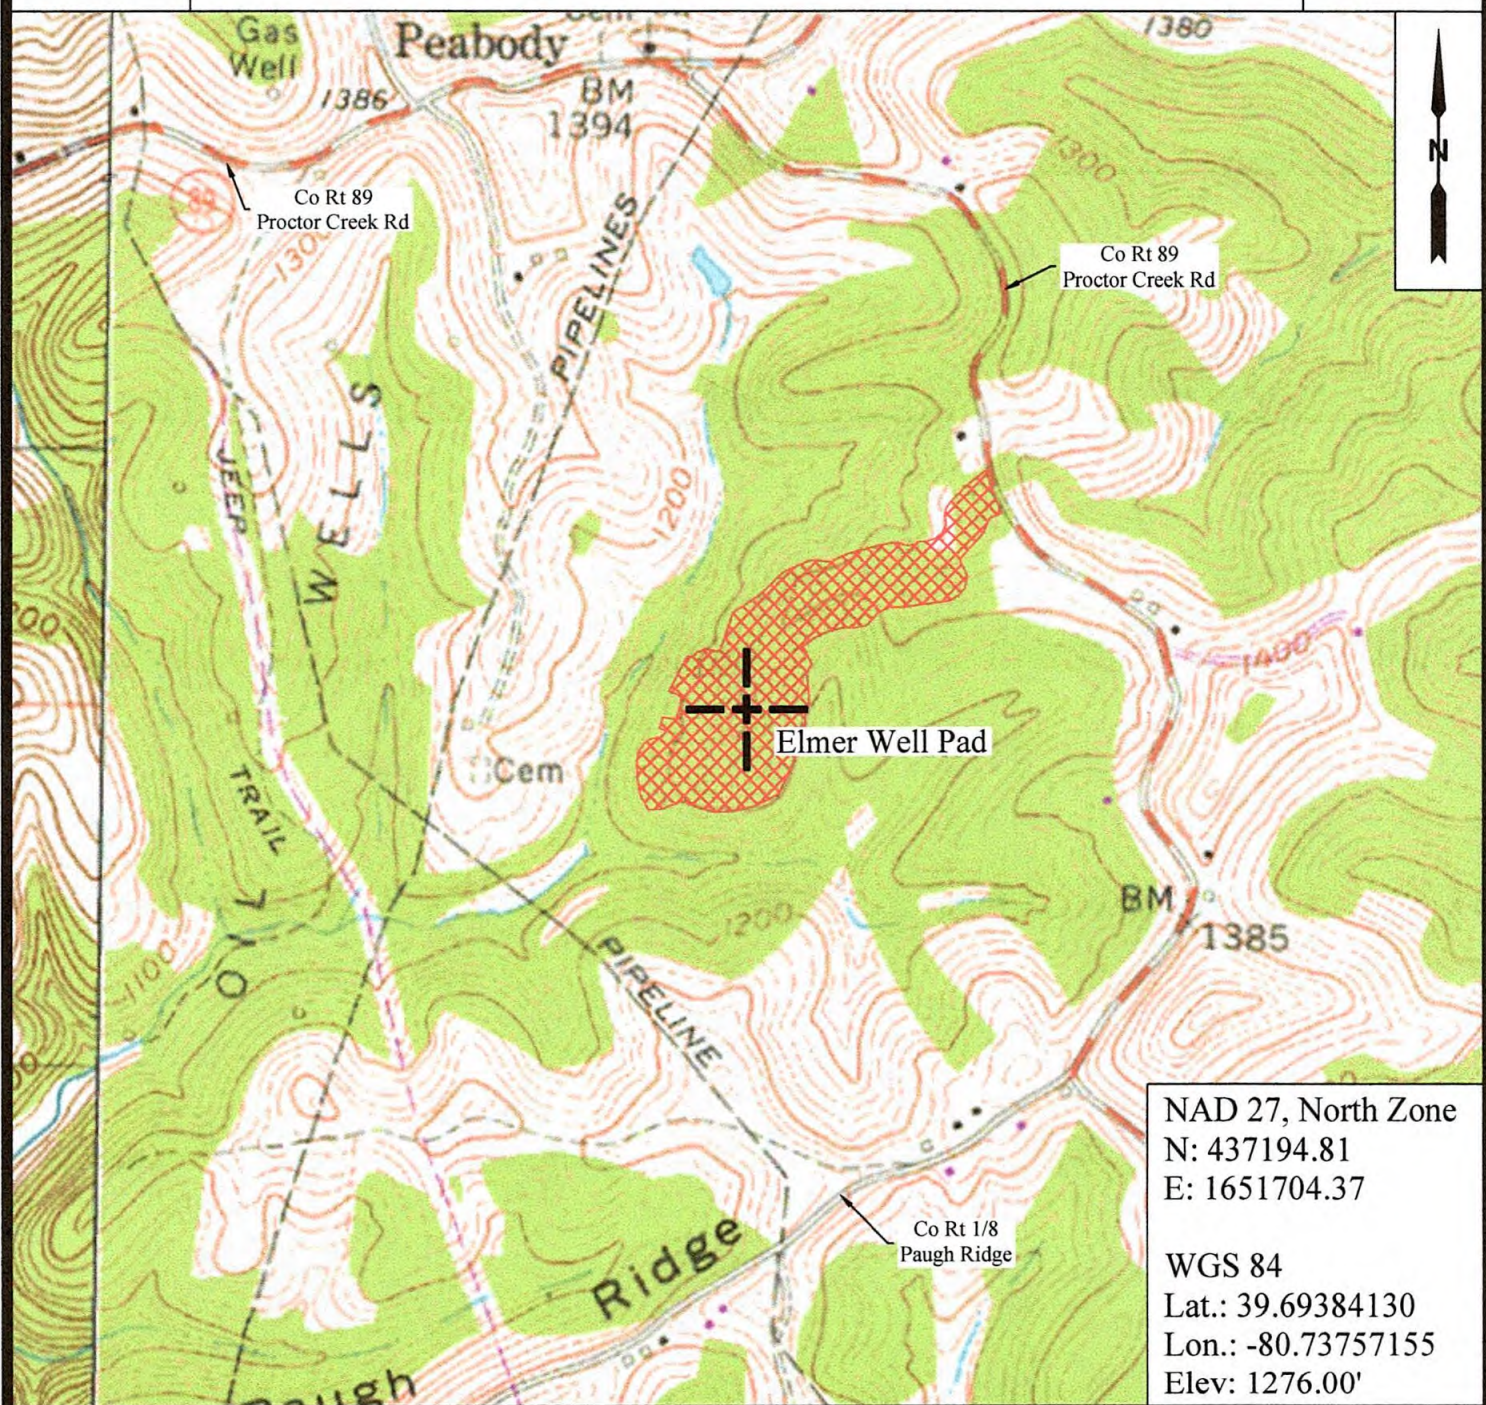

NAD 27, North Zone
N: 437194.81
E: 1651704.37

WGS 84
Lat.: 39.69384130
Lon.: -80.73757155
Elev: 1276.00'

Kelly Surveying
P.O. Box 254
Delroy, WV 26239
(304) 333-6963

Prepared for:

EQT Production Company

400 Woodcliff Drive
Canonsburg, PA 15317

EQT
11/21/2025

form wv6

ELMER 2H
EQT PRODUCTION COMPANY

LEGEND

UNIT BOUNDARY

LEASED TRACTS

SURFACE TRACTS


500' OFFSET

WELL LATERAL

A

LEASE # (SEE 6A1 FORM)

SCALE 1" = 2000'

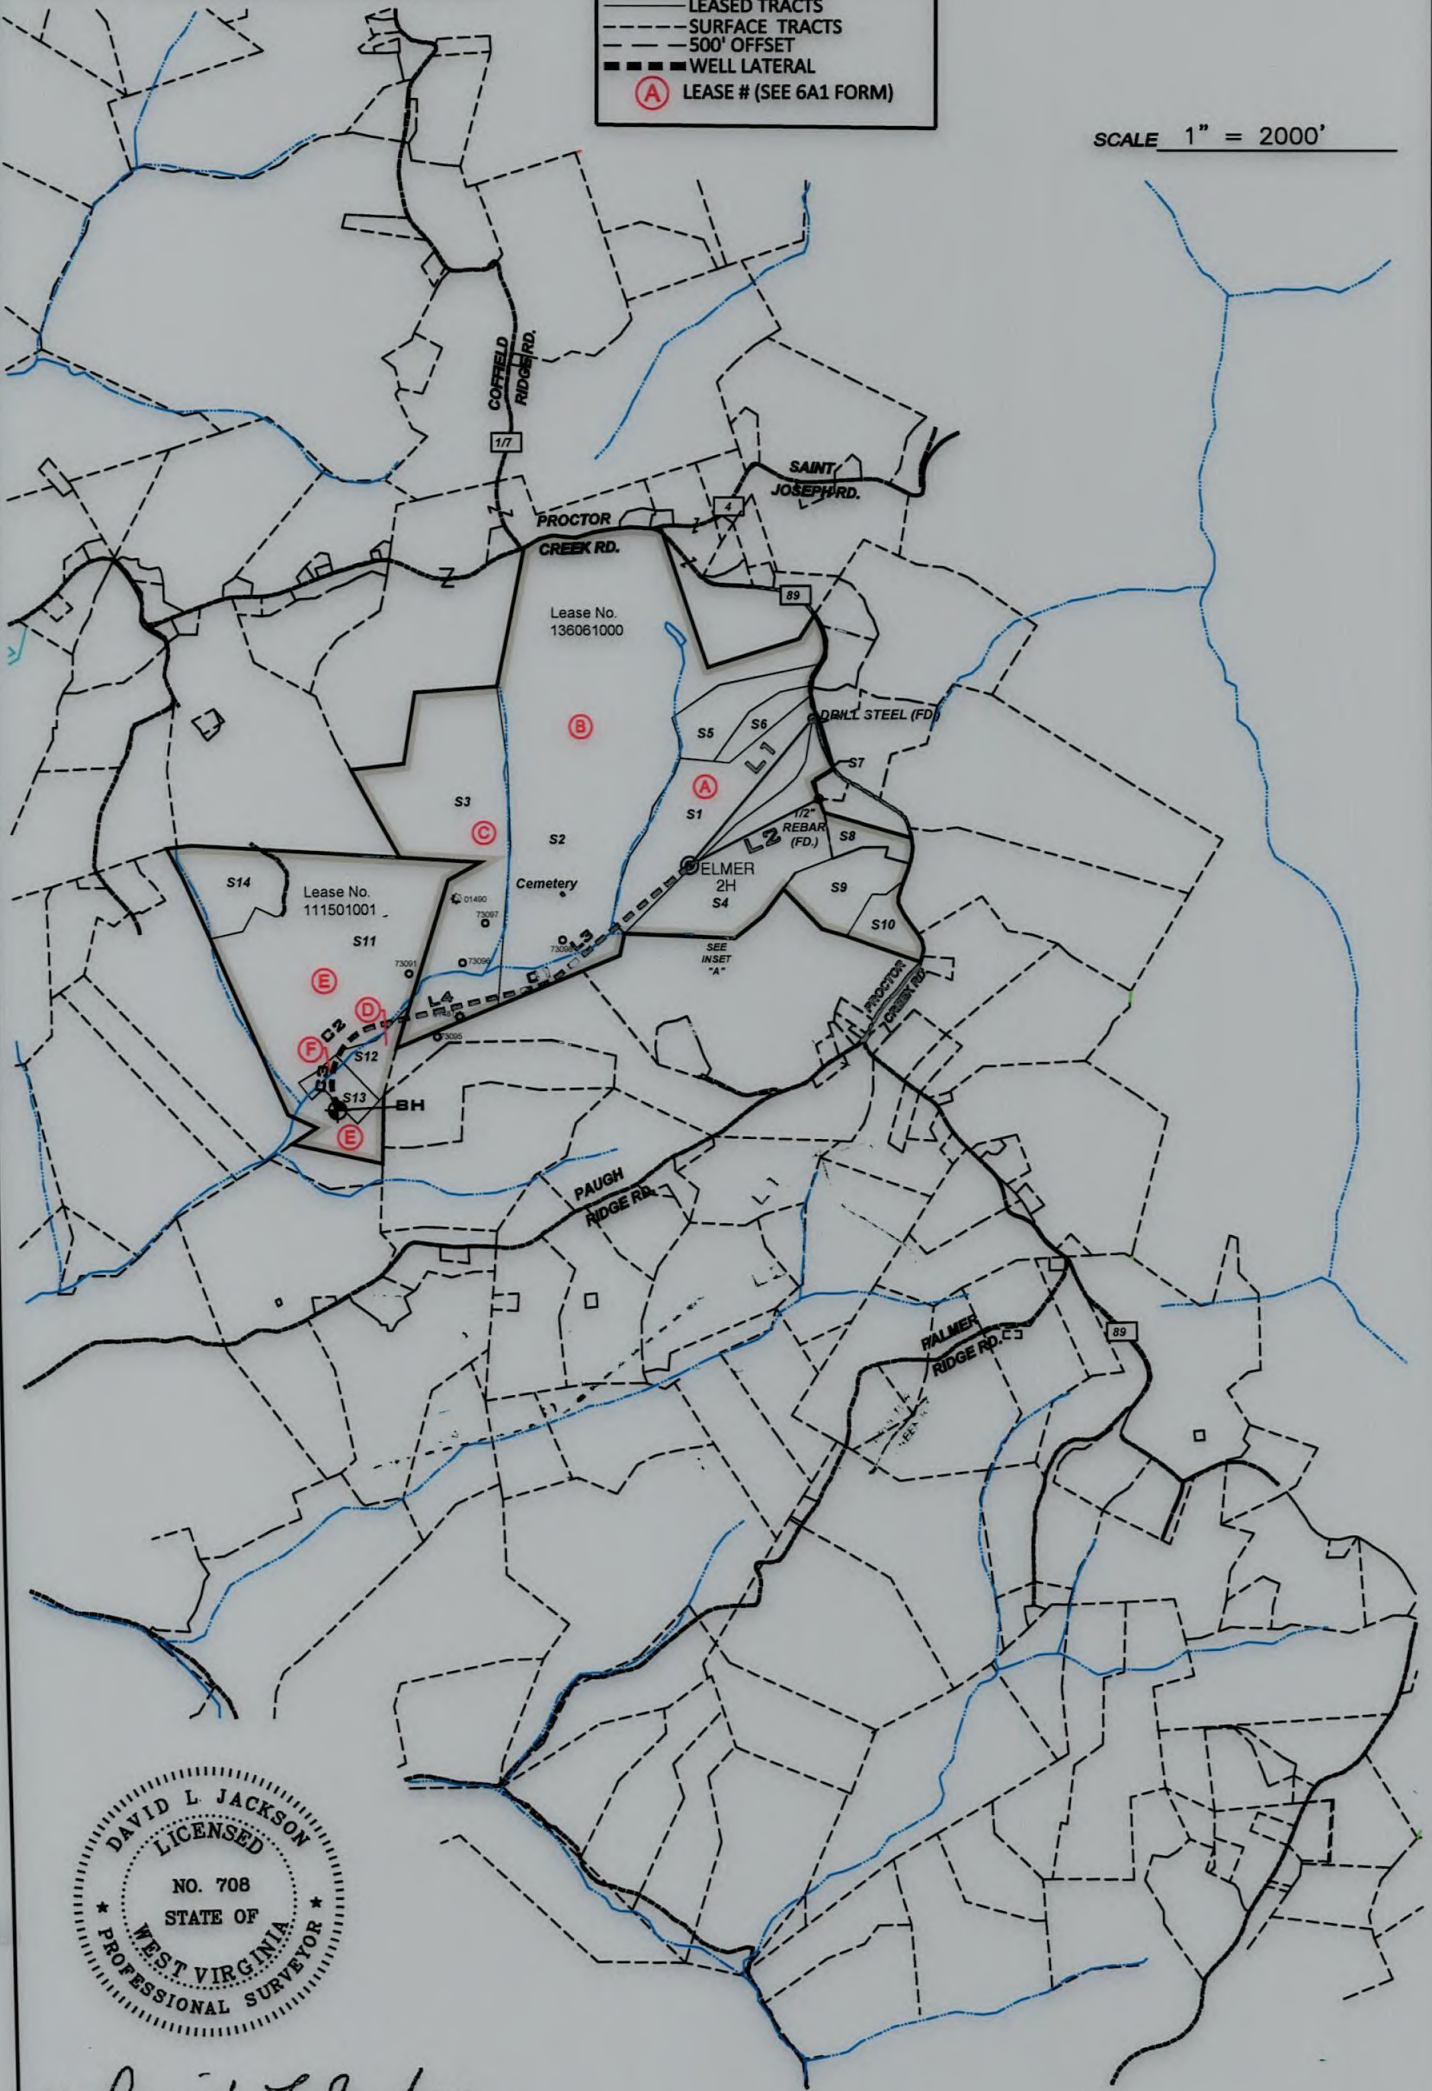

P.S.
708

David L Jackson

11/21/2025



OPERATOR'S
WELL #: **ELMER 2H**
DISTRICT: **Proctor**
COUNTY: **Wetzel**
STATE: **WV**
API #: **47-103-03777**


WELL PLAT
PAGE 2 OF 3
DATE: 09/23/2025

form wv6

ELMER 2H
EQT PRODUCTION COMPANY

Tags	Number	Tax Map -Parcel	Surface Owner	Acres
A	S1	12-8-15	SANDRA MURRINER, ET AL -RANDY TUTTLE L/E	39.19
B	S2	12-8-2	R. SHANE & KATHRYN GODDARD REVOCABLE LIVING TRUST	178
C	S3	12-8-1	R. SHANE & KATHRYN GODDARD REVOCABLE LIVING TRUST	77
D	S12	12-8-18	CHARLES D. ROSE JR., ET AL; 2024 JUDITH ROSE IRREV TRUST	6.4
E	S11	12-7-32	CHARLES D. ROSE JR., ET AL; 2024 JUDITH ROSE IRREV TRUST	95.40
F	S13	12-7-33	CHARLES D. ROSE JR., ET AL; 2024 JUDITH ROSE IRREV TRUST	5.75
	S4	12-8-16	BETTY HUGGINS	39.149
	S5	12-8-13	EDWARD C. & SANDRA K. MURRINER	15
	S6	12-8-14	EDWARD C. & SANDRA K. MURRINER	5.33
	S7	12-8-16.1	BRENT A. & KIMBERLY J. EDDY	0.06
	S8	12-8-21	EDUARDO C. & SONYA R. DEGUZMAN	11.51
	S9	12-8-21.1	LINDA M. STOUT	15.26
	S10	12-8-22.1	BARRY C. KIRKLAND	7.401
	S14	12-7-32.1	CHARLES D. ROSE JR., ET AL; 2024 JUDITH ROSE IRREV TRUST	18

<u>Lease No</u>	<u>Owner</u>	<u>Acres</u>
136061000	Robert Shane & Kathryn Ramona Goddard Revocable Living Trust, et al	1,496
111501001	Appalachian Royalties, Inc. et al	100

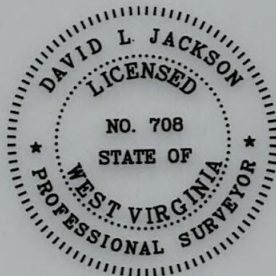

P.S.
708

David L Jackson

11/21/2025



OPERATOR'S
WELL #: ELMER 2H
DISTRICT: Proctor
COUNTY: Wetzel
STATE: WV
API #: _____

WELL PLAT
PAGE 3 OF 3
DATE: 09/23/2025