

Topo Quad: Wileyville 7.5' USGS Quad

Scale: 1" = 1,000'

County: Wetzel


Date: August 12, 2025

District: Proctor

Project No.: 00347681

Topo

Elmer Well Pad

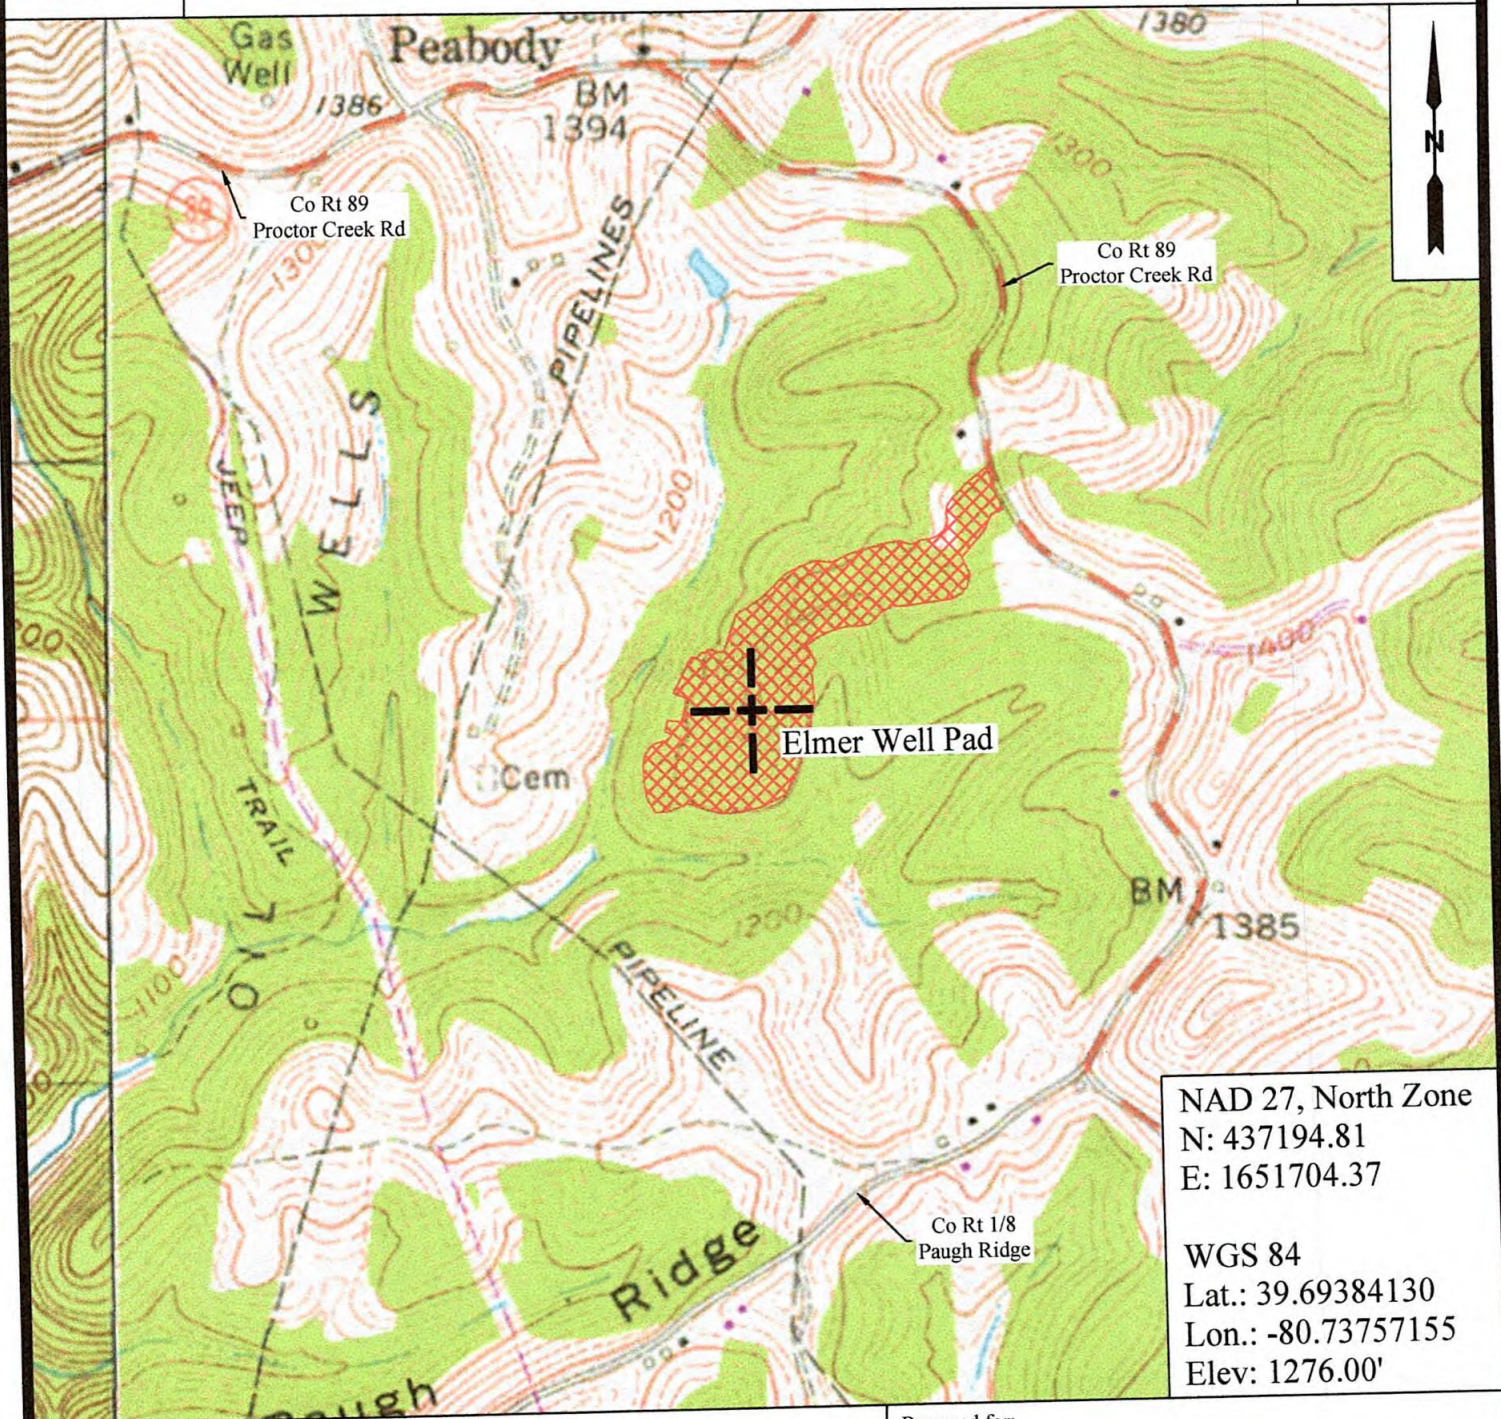

Kelly Surveying
P.O. Box 254
Dolley, WV 26039
(304) 336-6985

Prepared for:

EQT Production Company

400 Woodcliff Drive
Canonsburg, PA 15317





11/21/2025

form wv6

ELMER 4H
EQT PRODUCTION COMPANY

LEGEND	
	UNIT BOUNDARY
	LEASED TRACTS
	SURFACE TRACTS
	500' OFFSET
	WELL LATERAL
	LEASE # (SEE 6A1 FORM)

SCALE 1" = 2000'

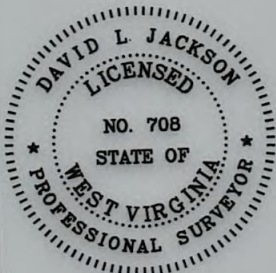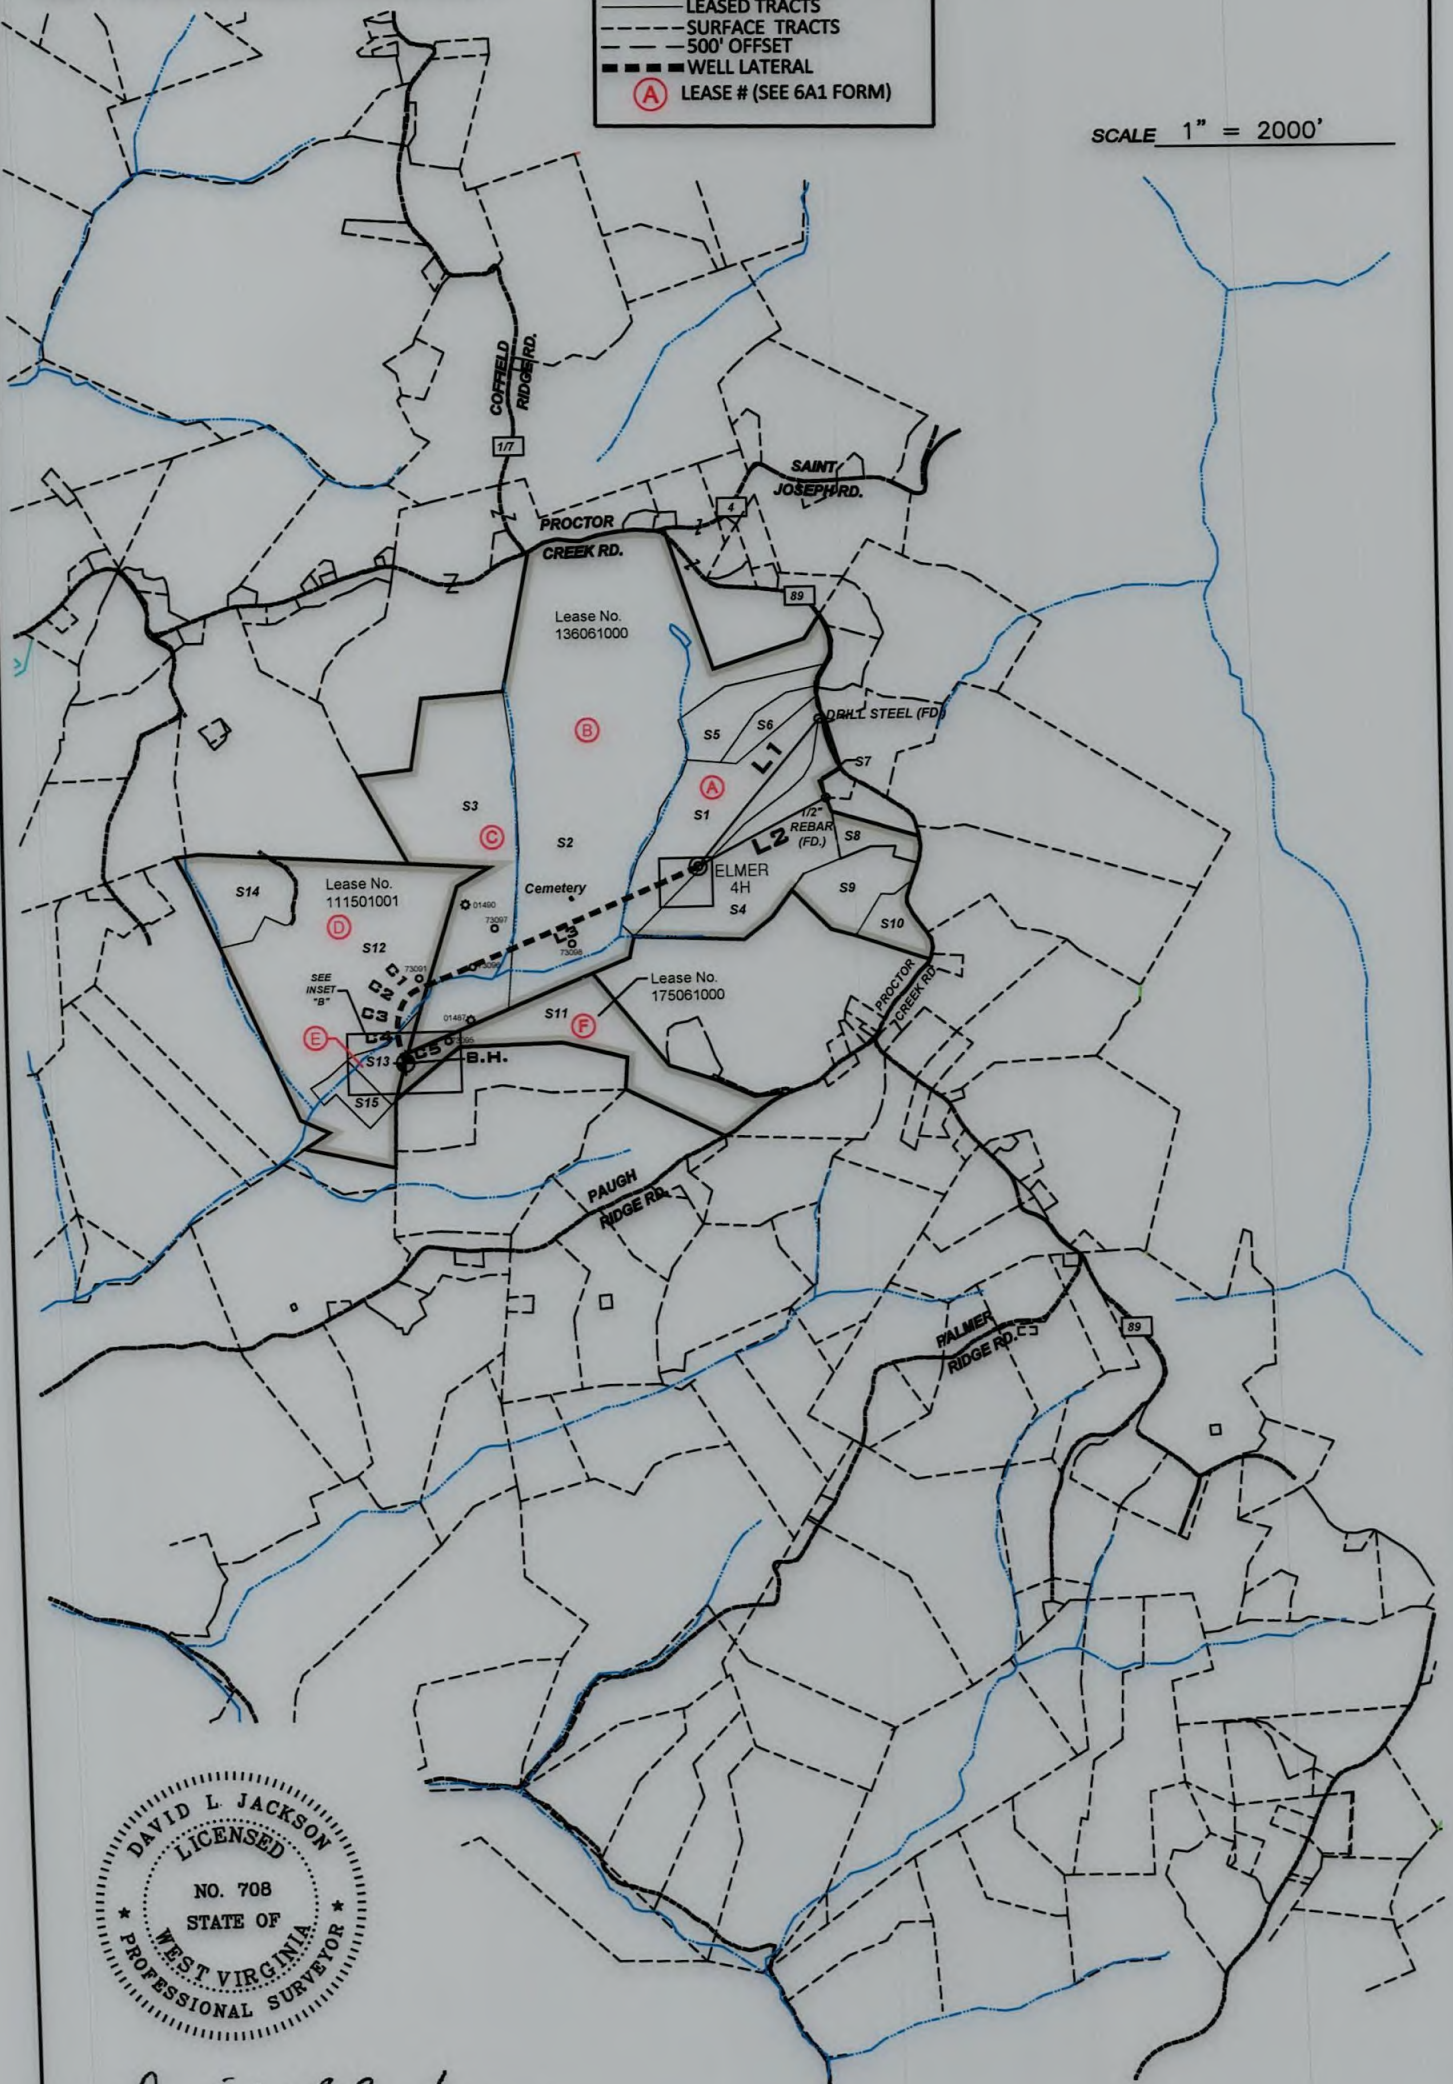

P.S.
708

David L Jackson



OPERATOR'S
WELL #: ELMER 4H
DISTRICT: Proctor
COUNTY: Wetzel
STATE: WV
API #: 47-103-03178



11/21/2025
WELL PLAT
PAGE 2 OF 3
DATE: 09/23/2025

form ww6

ELMER 4H
EQT PRODUCTION COMPANY

Tags	Number	Tax Map -Parcel	Surface Owner	Acres
A	S1	12-8-15	SANDRA MURRINER, ET AL -RANDY TUTTLE L/E	39.19
B	S2	12-8-2	R. SHANE & KATHRYN GODDARD REVOCABLE LIVING TRUST	178
C	S3	12-8-1	R. SHANE & KATHRYN GODDARD REVOCABLE LIVING TRUST	77
D	S12	12-7-32	CHARLES D. ROSE JR., ET AL; 2024 JUDITH ROSE IRREV TRUST	95.40
E	S13	12-8-18	CHARLES D. ROSE JR., ET AL; 2024 JUDITH ROSE IRREV TRUST	6.4
F	S11	12-8-20.5	JOE B. MILLER (1/2 INT.) & GERALD & SUE YEATER (1/2 INT.)	44.85
	S4	12-8-16	BETTY HUGGINS	39.149
	S5	12-8-13	EDWARD C. & SANDRA K. MURRINER	15
	S6	12-8-14	EDWARD C. & SANDRA K. MURRINER	5.33
	S7	12-8-16.1	BRENT A. & KIMBERLY J. EDDY	0.06
	S8	12-8-21	EDUARDO C. & SONYA R. DEGUZMAN	11.51
	S9	12-8-21.1	LINDA M. STOUT	15.26
	S10	12-8-22.1	BARRY C. KIRKLAND	7.401
	S14	12-7-32.1	CHARLES D. ROSE JR., ET AL; 2024 JUDITH ROSE IRREV TRUST	18
	S15	12-7-33	CHARLES D. ROSE JR., ET AL; 2024 JUDITH ROSE IRREV TRUST	5.75
	S16	12-18-19	JOE B. MILLER (1/2 INT.) & GERALD & SUE YEATER (1/2 INT.)	29

Lease No	Owner	Acres
136061000	Robert Shane & Kathryn Ramona Goddard Revocable Living Trust, et al	1,496
175061000	OXY USA, Inc. et al	44.85 of 31,151.585
111501001	Appalachian Royalties, Inc. et al	100

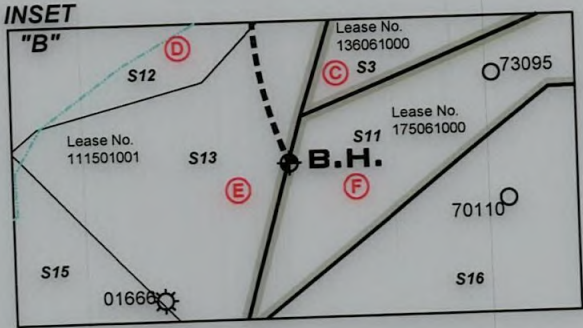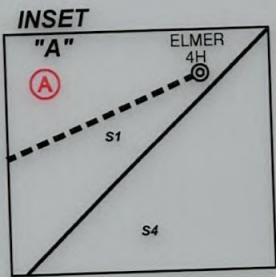

P.S.
708

David L Jackson



OPERATOR'S
WELL #: ELMER 4H
DISTRICT: Proctor
COUNTY: Wetzel
STATE: WV
API #: 47-103-03778

WELL PLAT
PAGE 3 OF 3
DATE: 09/23/2025