


11/14/2025



JACKSON SURVEYING
INC.
2413 EAST PIKE ST. # 112
Clarksburg, WV 26302
304-623-5851

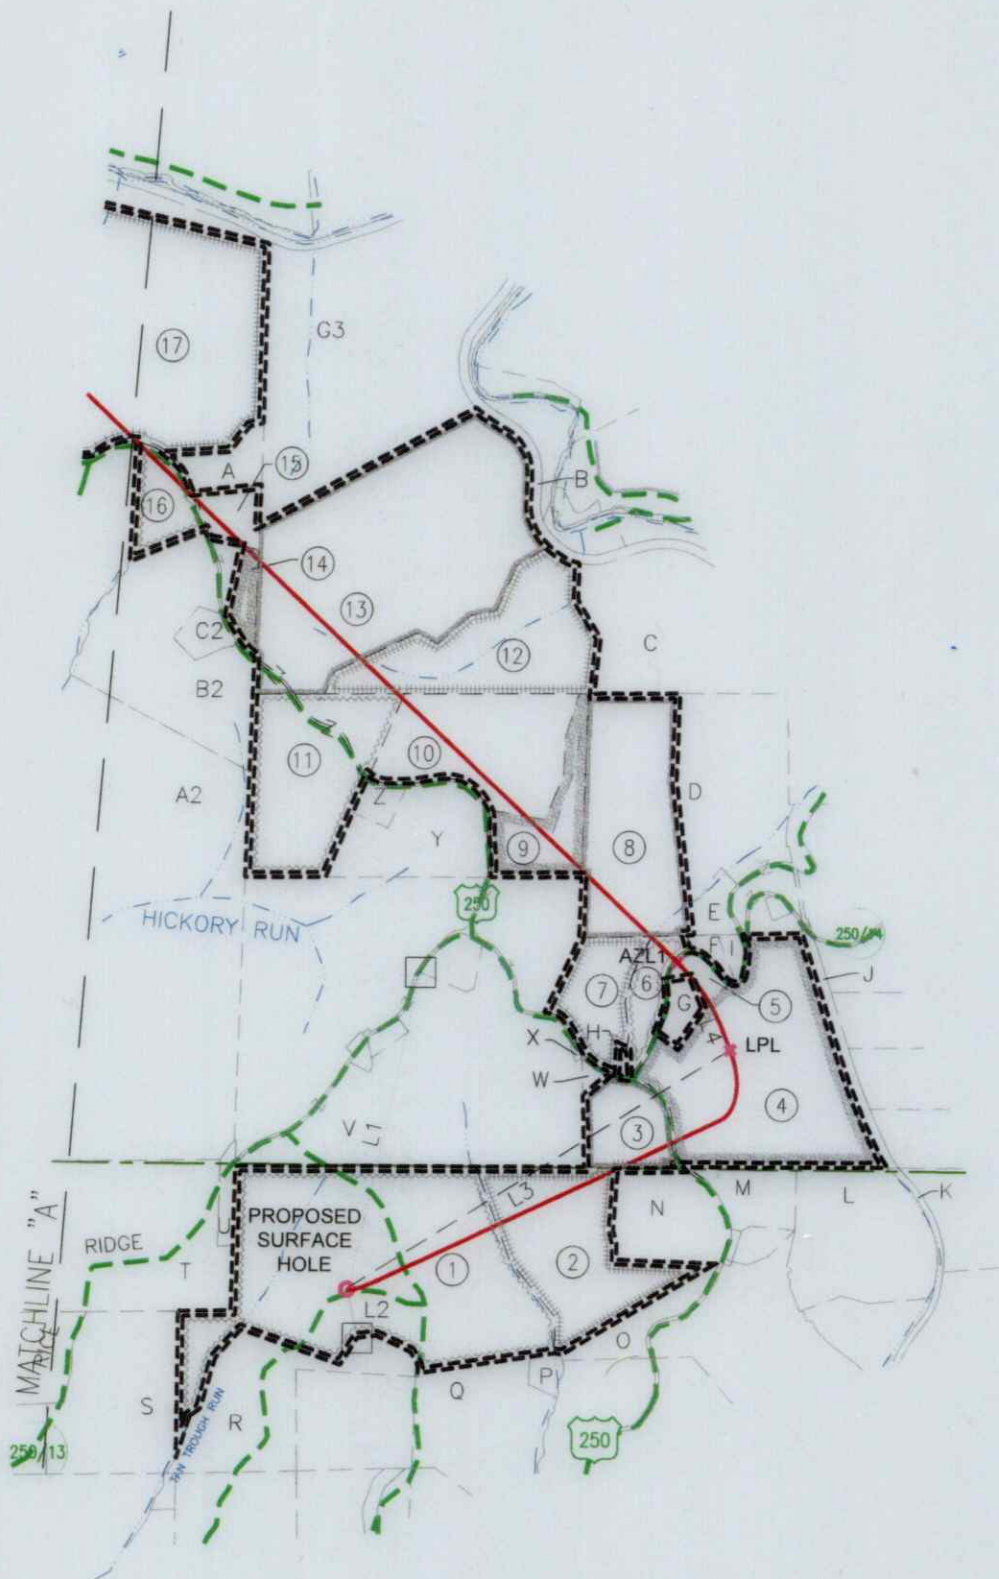

I, THE UNDERSIGNED, HEREBY CERTIFY THAT THIS PLAT IS CORRECT TO THE BEST OF MY KNOWLEDGE AND BELIEF AND SHOWS ALL THE INFORMATION REQUIRED BY LAW AND REGULATIONS ISSUED AND PRESCRIBED BY THE DEPARTMENT OF ENVIRONMENTAL PROTECTION.

P.S. 708

David L Jackson

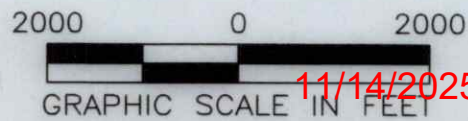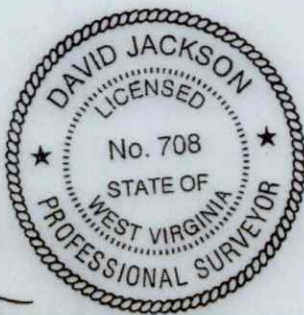

11/14/2025

REVISIONS: 4710303789

COMPANY:

expand

OPERATOR'S VERNON JOHNSON Wtz

WELL #: 405H

DISTRICT:
CLAY

COUNTY:
WETZEL

STATE:
WV

DATE: 08-13-2025


DRAWN BY: N. MANO

SCALE: N/A

DRAWING NO:

WELL LOCATION PLAT 2


JACKSON SURVEYING
INC.
2413 EAST PIKE ST. # 112
Clarksburg, WV 26302
304-623-5851

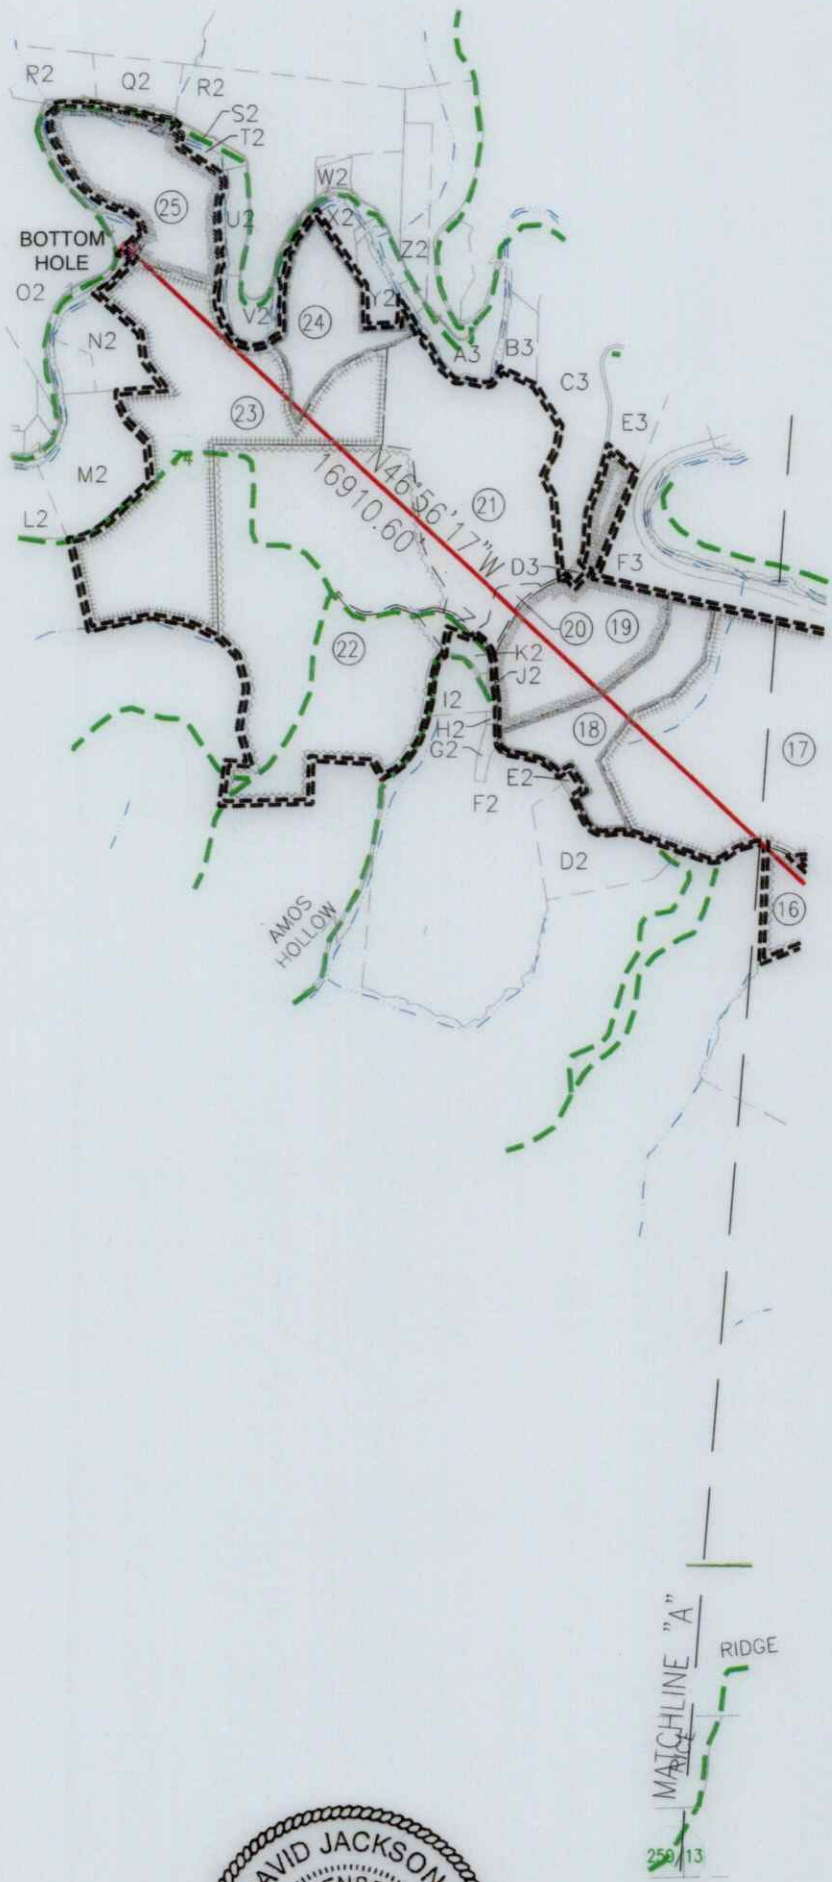

I, THE UNDERSIGNED, HEREBY CERTIFY THAT THIS PLAT IS
CORRECT TO THE BEST OF MY KNOWLEDGE AND BELIEF AND SHOWS
ALL THE INFORMATION REQUIRED BY LAW AND REGULATIONS ISSUED
AND PRESCRIBED BY THE DEPARTMENT OF ENVIRONMENTAL PROTECTION.

P.S. 708

David L Jackson

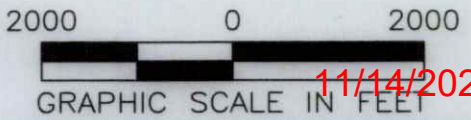

11/14/2025

REVISIONS: 4710303789		COMPANY: expand	
OPERATOR'S VERNON JOHNSON WTZ		DATE: 08-13-2025	
WELL #: 405H		DRAWN BY: N. MANO	
DISTRICT: CLAY		SCALE: N/A	
COUNTY: WETZEL		DRAWING NO:	
STATE: WV		WELL LOCATION PLAT 3	

JACKSON SURVEYING
INC.
2413 EAST PIKE ST. # 112
Clarksburg, WV 26302
304-623-5851

WELL BORE TRACTS		
TRACT	SURFACE OWNER (S) / ROYALTY OWNER (R)	TAX PARCEL
1	WILLIAMS LOUIS DAVID III (S)/ AMP FUND III; LP; AUCIE M. ABEREGG; ELLEN ABEREGG; JAMES J. ABEREGG; KEITH ABEREGG; BRIAN F. BUTLER; U.S. ENERGY DEVELOPMENT CORPORATION, LLC; JAMES STONEKING (R)	3-1-1
TRACT	SURFACE OWNER (S)	TAX PARCEL
2	PRENDERGAST MICHAEL J TRUST & SUE ELLEN (S)	3-1-2
3	WOODRUFF STEVEN & SUSAN (S)	7-23-25
4	PRENDERGAST MICHAEL J TRUST & SUELLEN LEMLEY (S)	7-23-16
5	STERN ALVIN (S)	7-23-19
6	LUCAS PAUL W LIVING TRUST (S)	7-23-20
7	GRANT JEFFREY W & VIRGINIA F (S)	7-23-21
8	LUCAS PAUL W LIVING TRUST (S)	7-23-6
9	PIERCE LAURA & ROSA (S)	7-23-4
10	BROWN CHELCEE HORNER SEP SHARE TRUST 5-30-18 (S)	7-23-3
11	CONAWAY THOMAS E (S)	7-23-1
12	MCCONNELL MARJORIE EST ET AL (S)	7-22-5
13	MORGAN VICKIE L (S)	7-22-4
14	MORGAN VICKIE L (S)	7-25-10
15	MORGAN VICKIE L (S)	7-25-8.1
16	W VA DEPT OF COMMERCE DIV OF NATURAL RESOURCES (S)	7-25-9
17	HARRINGTON CLYDE F (S)	7-25-7
18	BROWN ANDREW C III (S)	7-25-4
19	GREGG RICARDO S ET UX (S)	7-20-32
20	BURLEY AMMON A JR & PAMELA J (S)	7-20-26.1
21	BURLEY FLORA JOANN (S)	7-20-26
22	BURLEY AMON A EST (S)	7-20-37
23	BURLEY AMMON A EST (S)	7-20-24
24	MOUNTAIN VIEW REALTY LLC (S)	7-20-25
25	STEPHENS CLAUDE R EST ET AL (S)	7-20-23

ADJOINING OWNERS TABLE		
TRACT	SURFACE OWNER	TAX PARCEL
A	WHIPKLY BRANDON R & NORMA J	7-25-8
B	CNX LAND LLC	7-22-37
C	LYONS FAMILY LLC	7-22-8
D	LUCAS PAUL W	7-23-7
E	LUCAS PAUL W	7-23-7.1
F	MIDCAP VIRGINIA & LESUE J	7-23-18
G	MCPEEK AMOS JR	7-23-5
H	LUCAS PAUL W LIVING TRUST	7-23-23
I	VEMURI HOME & GARDEN LLC	7-23-17
J	CNX LAND LLC	7-23-29
K	CNX LAND LLC	3-2-63
L	PRENDERGAST MICHAEL J & SUE ELLEN	3-2-4
M	GORBY LARRY D	3-2-1
N	GORBY LARRY D & MARGIE L.	p/o 3-1-2
O	TEDROW CATHERINE A; L/E TEDROW WILLIAM C II	3-2-2.1
P	WV MINERALS INC	3-1-3
Q	MILLIKEN KEVIN R ET AL	3-1-4
R	DRAHEIM HERBERT P ET AL	3-1-6
S	WILLIAMS JOHN EDWARD	1-3-9
T	ABEREGG D W EST & ABEREGG; WILLIAM D ET AL L/E ABEREGG DA	1-3-2
U	LONG LINDA SUE	1-3-2.1
V	PRENDERGAST MICHAEL J TRUST & SUELLEN LEMLEY	7-23-26
W	BYERLY CHARLES BRADLEY	7-23-24
X	GRANT JEFFERY W ET UX	7-23-22
Y	PIERCE LAURA & ROSA	7-23-3.1
Z	PIERCE LAURA & ROSA	7-23-2
A2	W VA WILDLIFE RESOURCES SECTION	7-24-1
B2	CONAWAY THOMAS EARL JR & CAROLYN K STOWE	7-25-12
C2	MINCH JOHN	7-25-11

ADJOINING OWNERS TABLE		
TRACT	SURFACE OWNER	TAX PARCEL
D2	BROWN ANDREW C III	7-25-6
E2	RICHARDS JOHN C ET UX	7-25-13
F2	GRESHAW JASON M & MARY L	7-25-2
G2	LONGWELL NEWMAN M ET UX	7-25-2.1
H2	BURLEY AMMON A ET UX	7-25-3
I2	BURLEY AMMON A ET UX	7-20-36
J2	ZACCHEUS PROPERTIES LLC-2011	7-20-33
K2	HALL DENNIS DEAN ET UX	7-20-35
L2	BURLEY AMMON ET UX	7-20-12
M2	BURLEY AMMON A EST	7-20-18
N2	BERISFORD CONRAD M ET UX	7-20-20
O2	KIRBY ILLIAN A	7-20-21
P2	DEVLR JAMES W EST	7-20-22
Q2	HINKLE FAMILY TRUST	7-15-19
R2	HUMMEL DAVID W JR & MELANIE A	7-15-17
S2	PORTER WILLIAM H & GAIL K- TOD	7-15-17.2
T2	DOY HAROLD LEROY JR	7-15-18
U2	PORTER WILLIAM H & GAIL K- TOD	7-15-17.1
V2	PORTER WILLIAM H & GAIL K- TOD	7-15-17.3
W2	MOUNTAIN VIEW REALTY LLC	7-15-16
X2	CZOLBA JANEEN L	7-15-14.1
Y2	MOUNTAIN VIEW REALTY LLC	7-15-14
Z2	NEELY TREVOR L	7-15-12.1
A3	MILLER CODY	7-15-12
B3	STATE ROAD COMMISSION	7-20-27.1
C3	HALL SEAN D	7-20-28
D3	RICHARDS JOHN T & RHONDA K	7-20-32.1
E3	GREGG RICARDO S ET UX	7-20-31
F3	KENNEDY DONALD W & MARTHA J	7-21-1
G3	MORGAN VICKIE L	7-22-1

*Highlighted Parcels may be impacted during drilled.

11/14/2025

REVISIONS: 4710303789	COMPANY: 		
	OPERATOR'S VERNON JOHNSON WTZ		DATE: 08-13-2025
	WELL #: 405H		DRAWN BY: N. MANO
	DISTRICT: CLAY	COUNTY: WETZEL	SCALE: N/A
		STATE: WV	DRAWING NO:
			WELL LOCATION PLAT 4