



4710303792


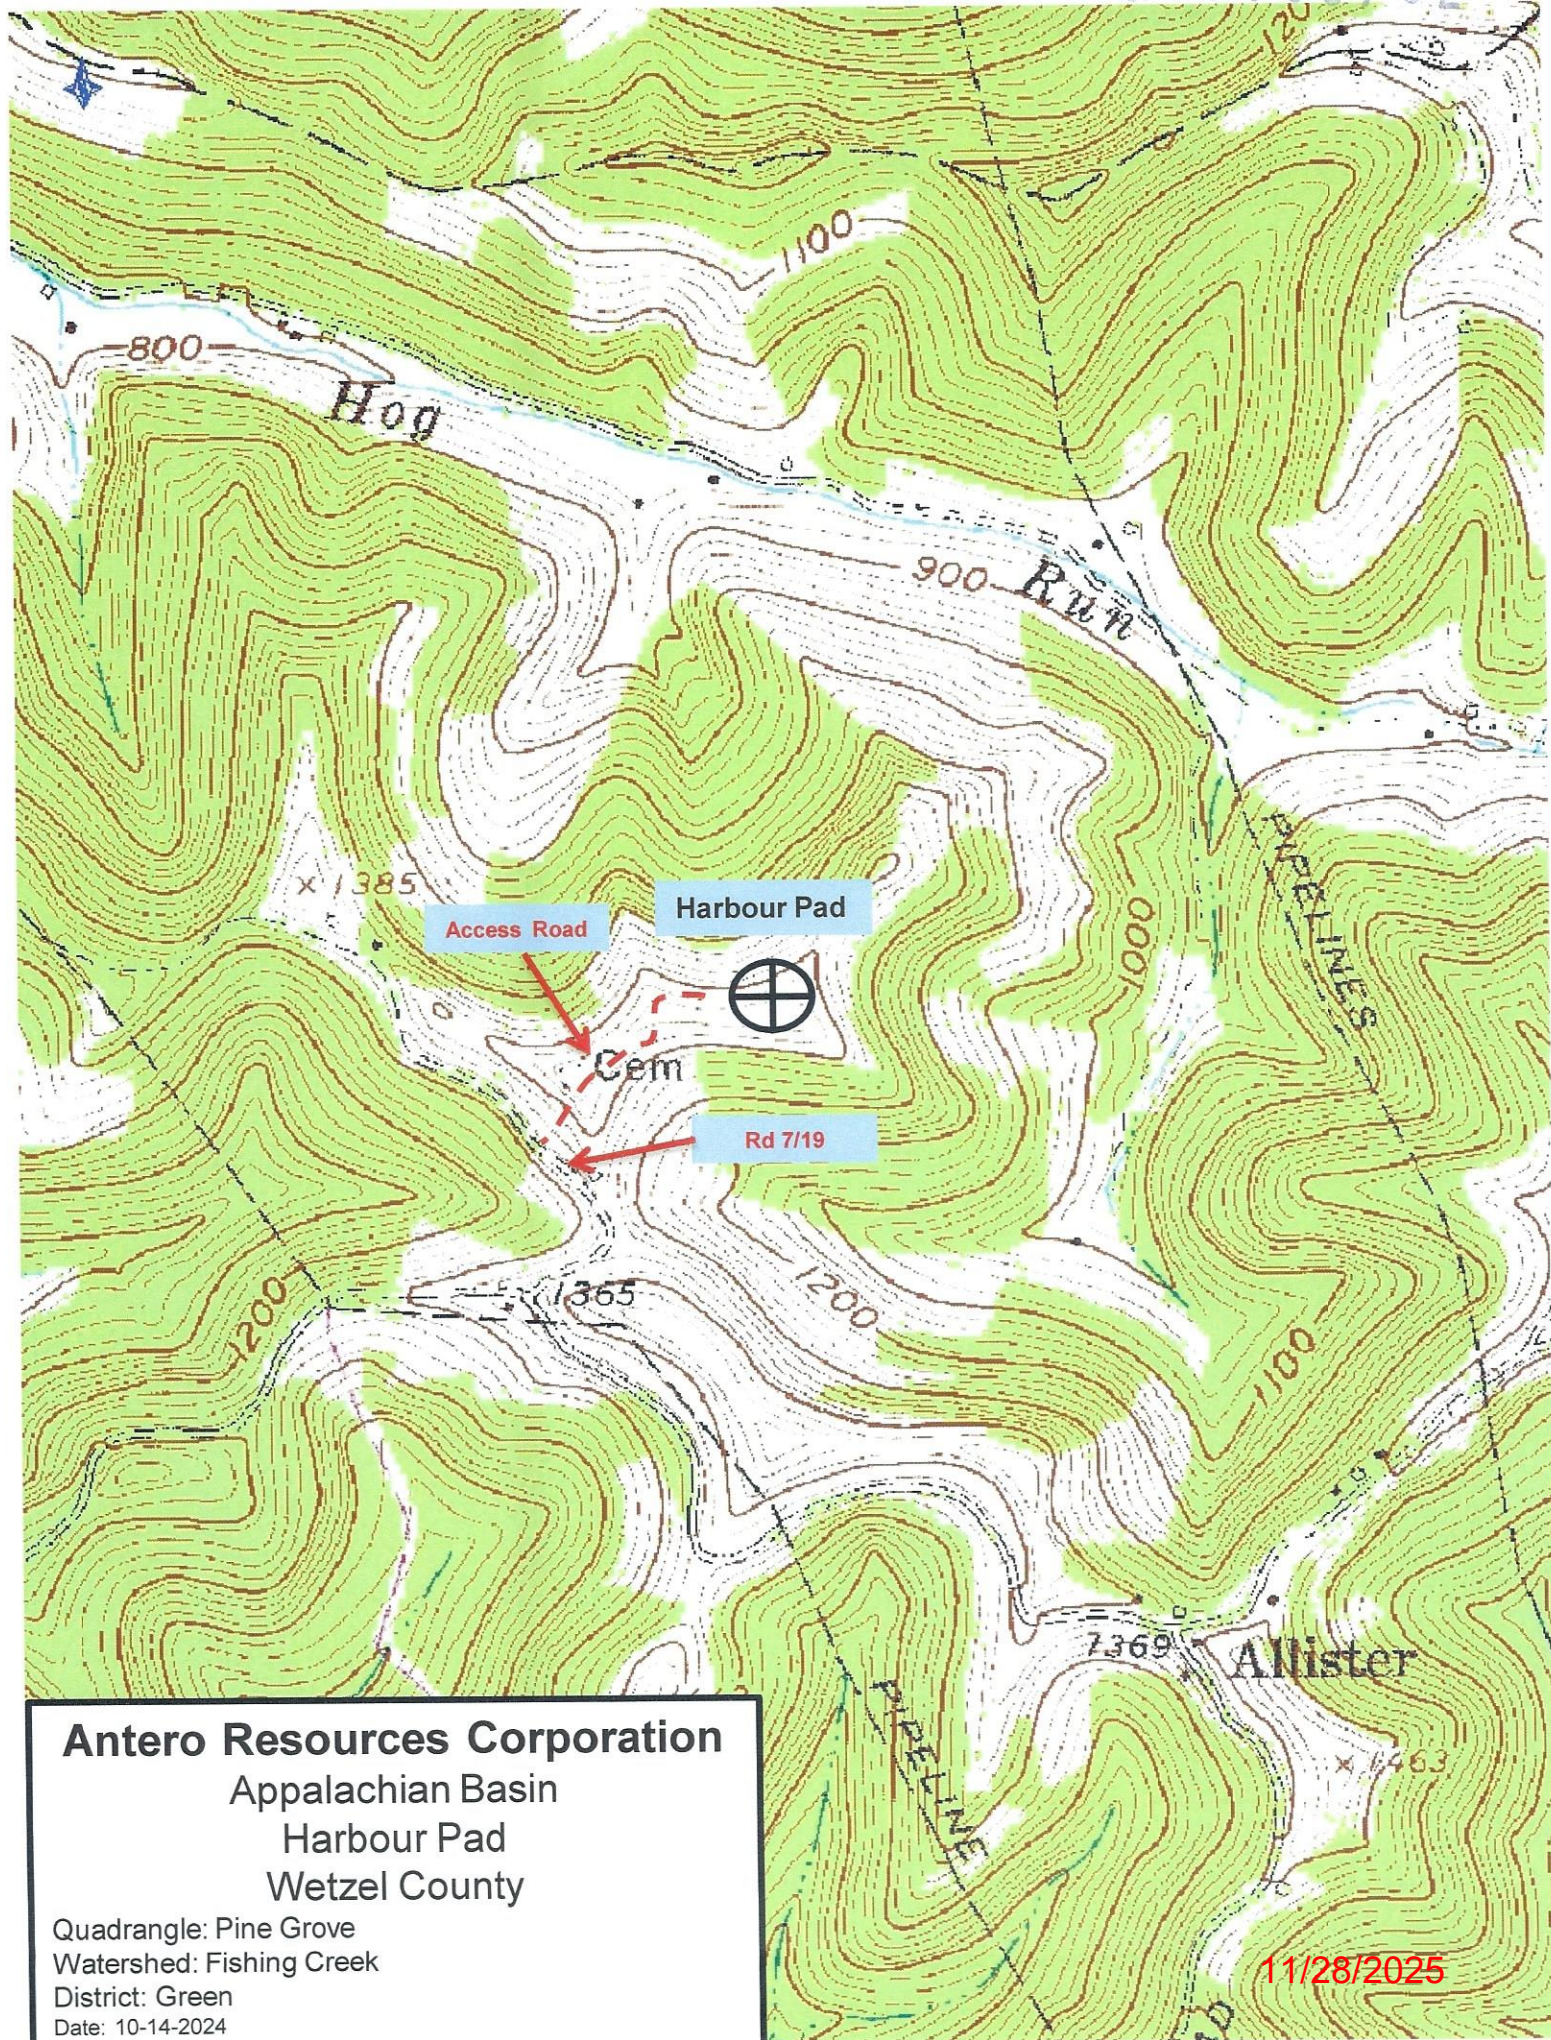


11/28/2025

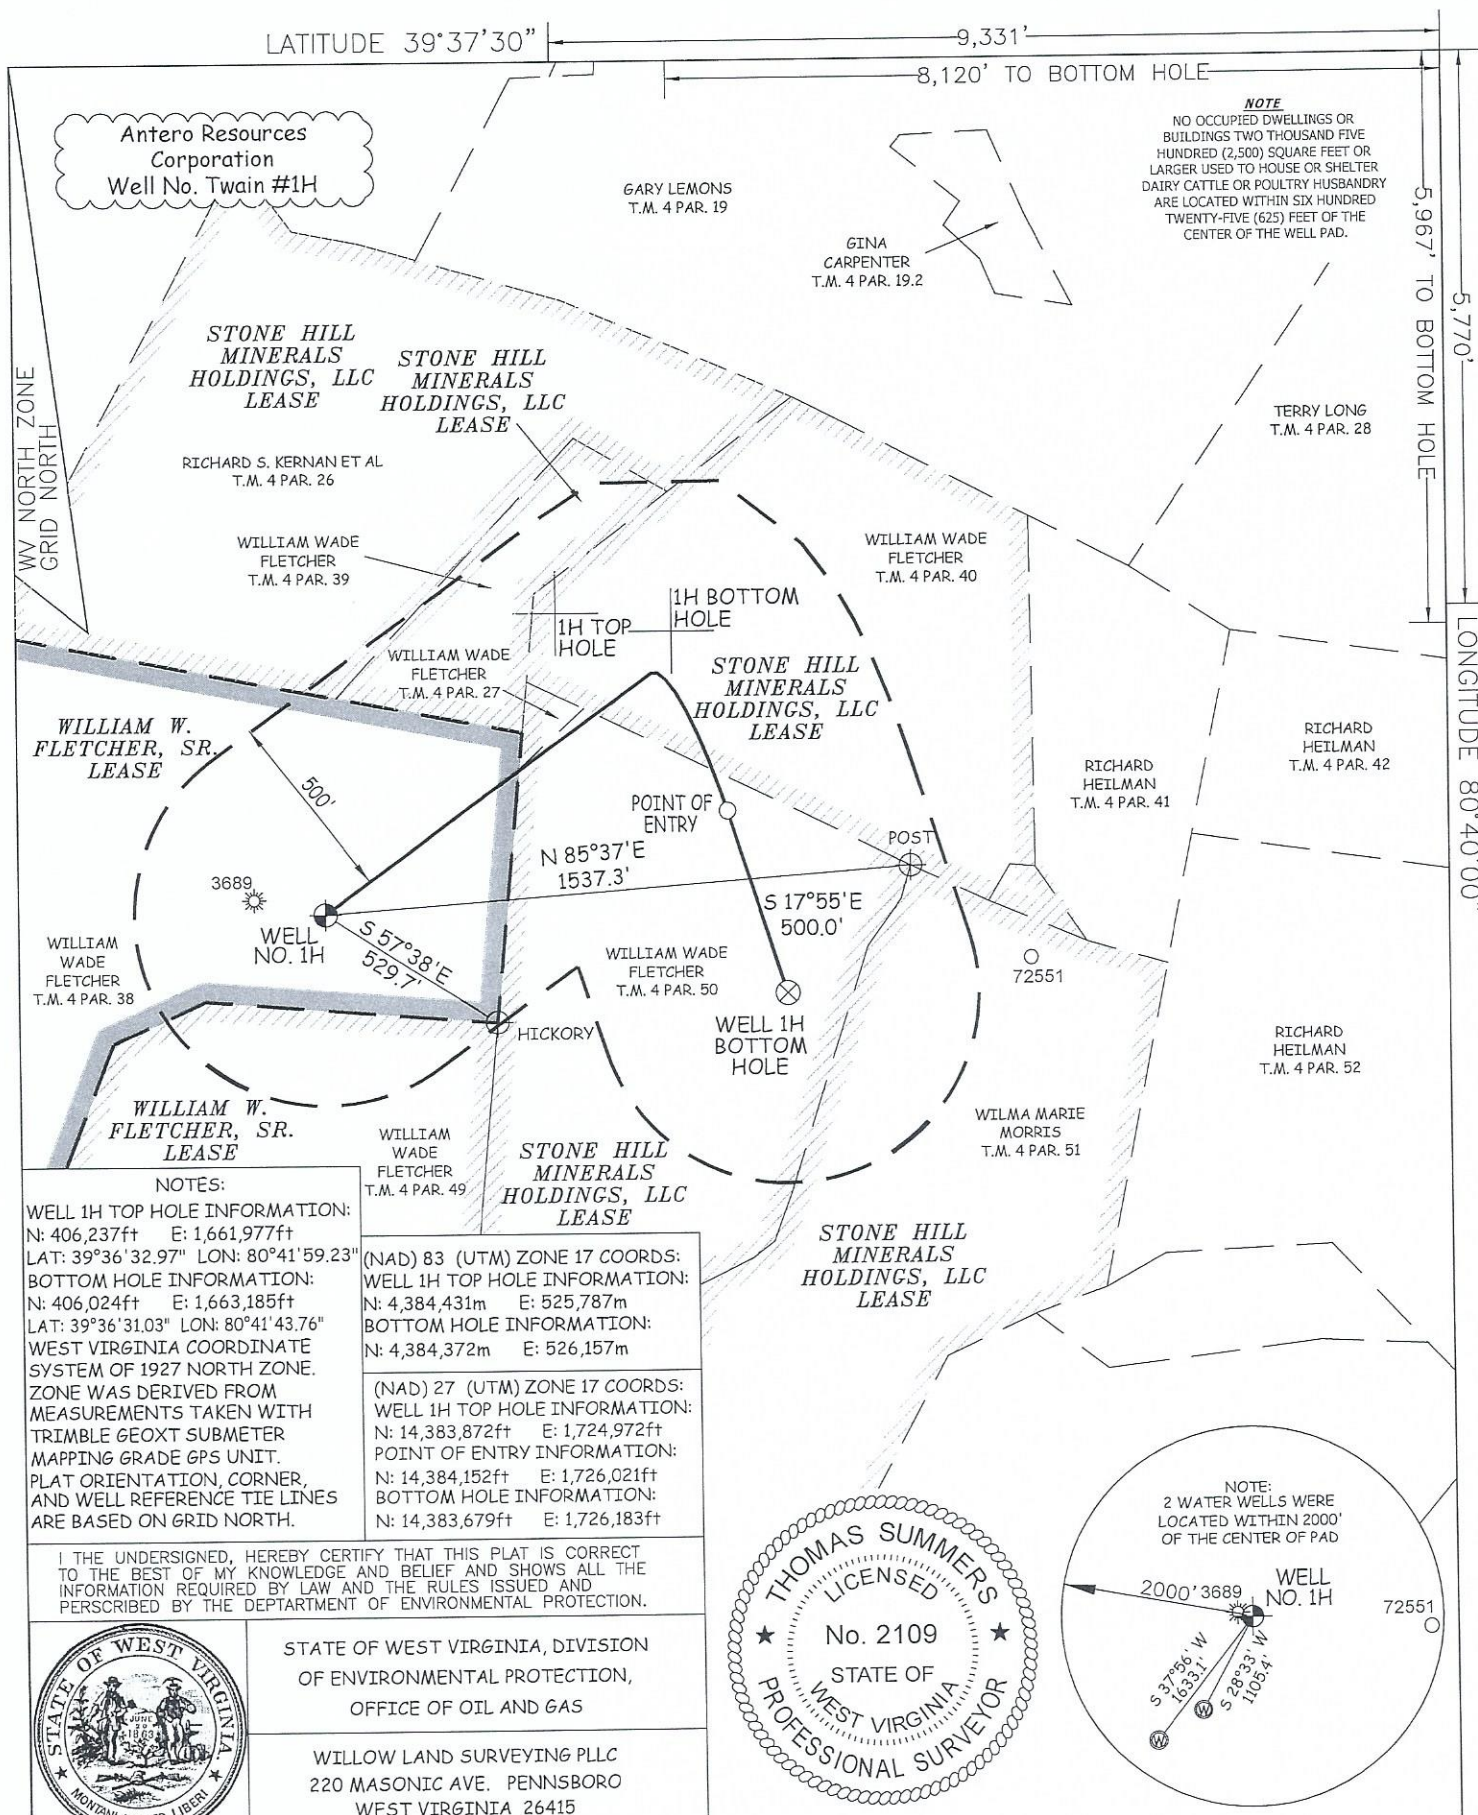

JOB # 25-016WA
DRAWING # TWAIN1HSR
SCALE 1" = 500'
MINIMUM DEGREE OF ACCURACY SUBMETER
PROVEN SOURCE OF ELEV. SUBMETER MAPPING GRADE GPS
STATE OF WEST VIRGINIA
DEPARTMENT OF ENERGY
DIVISION OF OIL AND GAS

LEGEND
— — — Surface Owner Boundary Lines +/-
— — — Adjoining Surface Tracts +/-
⊕ Found monument, as noted
THOMAS SUMMERS P.S. 2109
DATE 10/20/2025
OPERATOR'S WELL# TWAIN #1H

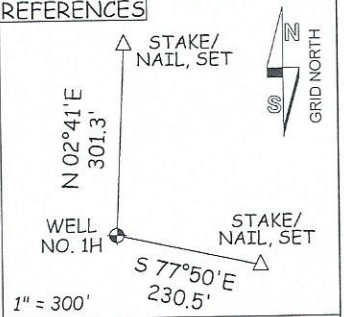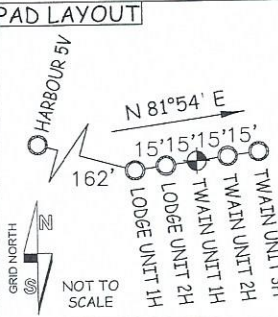

WELL TYPE: OIL ☐ GAS ☒ LIQUID INJECTION ☐	WASTE DISPOSAL	47	103	63792
(IF "GAS") PRODUCTION ☒ STORAGE ☐ DEEP ☐ SHALLOW ☒	STATE	COUNTY	PERMIT	
LOCATION: ELEVATION 1,410' PROPOSED	WATERSHED FISHING CREEK	DISTRICT GREEN	COUNTY	11/28/2025
QUADRANGLE PINE GROVE 7.5'	ACREAGE 49.8 ACRES +/-	LEASE ACREAGE 49.8 ACRES±		
SURFACE OWNER WILLIAM WADE FLETCHER				
OIL & GAS ROYALTY OWNER WILLIAM W. FLETCHER, SR.				
PROPOSED WORK: DRILL ☒ CONVERT ☐ DRILL DEEPER ☐ REDRILL ☐ FRACTURE OR STIMULATE ☒				
PLUG OFF OLD FORMATION ☐ PERFORATE NEW FORMATION ☒ OTHER PHYSICAL CHANGE IN WELL (SPECIFY)	PLUG & ABANDON	CLEAN OUT & REPLUG		
TARGET FORMATION MARCELLUS	ESTIMATED DEPTH 7,800' TVD 10,300' MD			
WELL OPERATOR ANTERO RESOURCES CORP.	DESIGNATED AGENT CONRAD BASTON			
ADDRESS 1615 WYNKOOP ST.	ADDRESS 535 WHITE OAKS BLVD			
DENVER, CO 80202	BRIDGEPORT, WV 26330			