


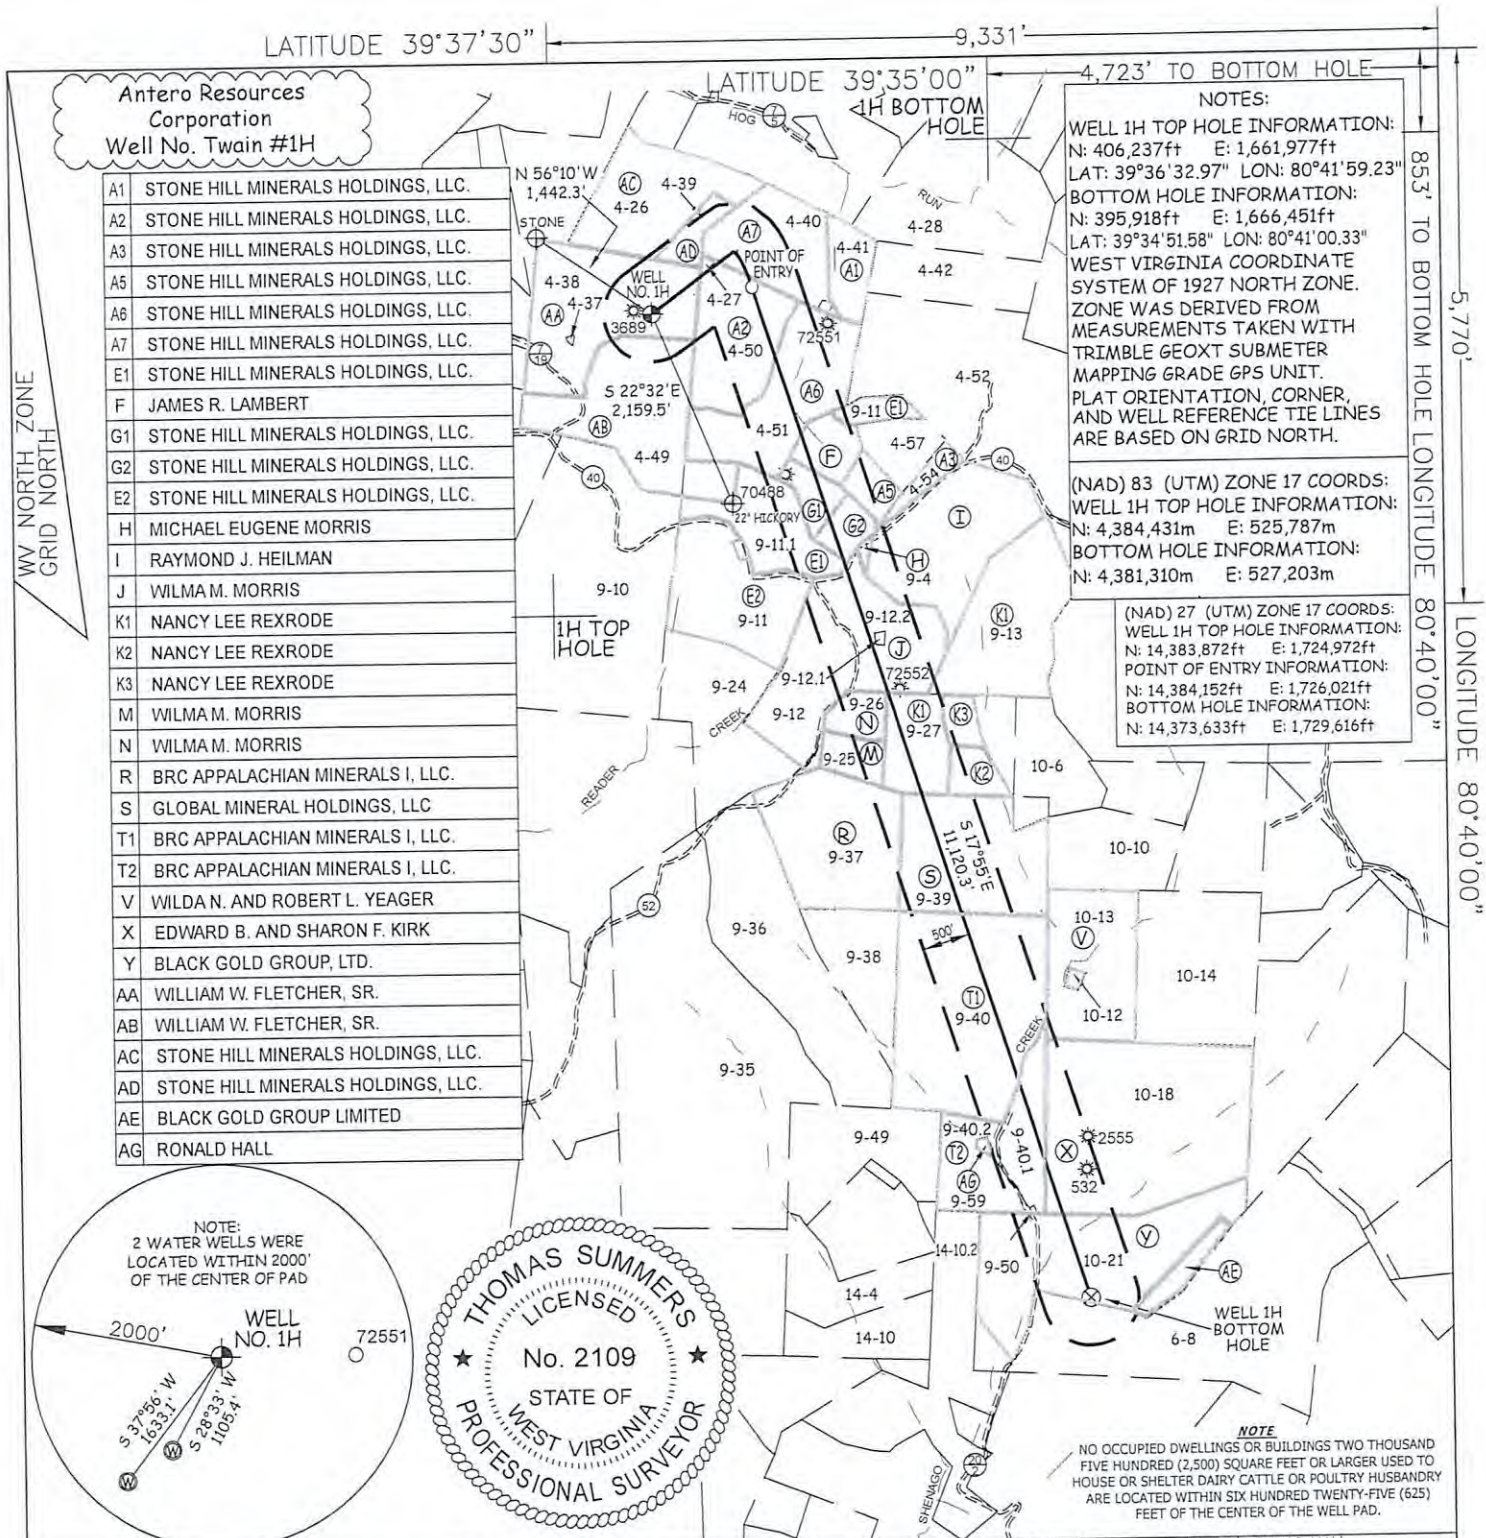

STATE OF WEST VIRGINIA, DIVISION
OF ENVIRONMENTAL PROTECTION,
OFFICE OF OIL AND GAS

WILLOW LAND SURVEYING PLLC
220 MASONIC AVE. PENNSBORO
WEST VIRGINIA 26415


4-26	RICHARD KERNAN	9-10	WILMA MORRIS	9-40.1	RONALD HALL
4-27	WILLIAM FLETCHER	9-11	DAVID MORRIS	9-40.2	GARY HEADLEY
4-28	TERRY LONG	9-11.1	WILMA MORRIS	9-49	RONALD HALL
4-37	HARRISON CEMETERY	9-12	ROBERT MORRIS CEMETERY	9-50	RONALD HALL
4-38	WILLIAM FLETCHER	9-12.1	TAMMY DAUGHERTY	9-59	RONALD HALL
4-39	WILLIAM FLETCHER	9-12.2	NANCY REXROAD	9-64	NATHAN JOHNSON
4-40	WILLIAM FLETCHER	9-13	WILMA MORRIS	10-6	NANCY REXROAD
4-41	RAYMOND HEILMAN	9-24	NATHAN JOHNSON	10-10	WILDA YEAGER
4-42	RAYMOND HEILMAN	9-25	WILMA MORRIS	10-12	KEVIN YEAGER
4-49	WILLIAM FLETCHER	9-26	NANCY REXROAD	10-13	WILDA YEAGER
4-50	WILLIAM FLETCHER	9-27	TRIXIE ROBINSON	10-14	CLIFFORD BRIGGS
4-51	WILMA MORRIS	9-35	TRIXIE ROBINSON	10-18	RONALD HALL
4-52	RAYMOND HEILMAN	9-36	GREGORY MORGAN	10-21	RONALD HALL
4-54	RAYMOND HEILMAN	9-37	ROBERT YEAGER	14-4	HARRY PALMER
4-57	DAVID MORRIS	9-38	COASTAL FOREST RESOURCES CO.	14-10	SANDRA FORTNEY
9-4	RAYMON HEILMAN	9-39	ROBERT YEAGER		GRANT DISTRICT
		9-40	RONALD HALL	6-8	FREEDA BROWN

JOB # 25-016WA
DRAWING # TWAIN1HR
SCALE 1" = 2000'
MINIMUM DEGREE OF
ACCURACY SUBMETER
PROVEN SOURCE OF ELEV.
SUBMETER MAPPING GRADE GPS


STATE OF WEST VIRGINIA
DEPARTMENT OF ENERGY
DIVISION OF OIL AND GAS

LEGEND
— Surface Owner Boundary Lines +/-
--- Adjoining Surface Tracts +/-
⊕ Found monument, as noted
THOMAS SUMMERS P.S. 2109
DATE 11/07/2025
OPERATOR'S WELL# TWAIN #H


PAD LAYOUT

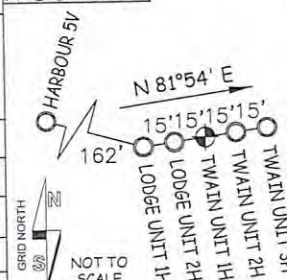

REFERENCES

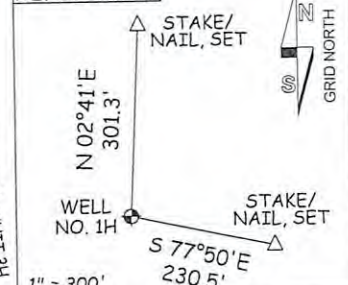

WELL TYPE: OIL ☐ GAS ☒ LIQUID INJECTION ☐ WASTE DISPOSAL ☐
(IF "GAS") PRODUCTION ☒ STORAGE ☐ DEEP ☐ SHALLOW ☒
LOCATION: ELEVATION 1,410' PROPOSED WATERSHED FISHING CREEK
QUADRANGLE PINE GROVE 7.5' DISTRICT GREEN COUNTY WETZEL
SURFACE OWNER WILLIAM WADE FLETCHER ACREAGE 49.8 ACRES +/-
OIL & GAS ROYALTY OWNER WILLIAM W. FLETCHER, SR. LEASE ACREAGE 49.8 ACRES +/-
PROPOSED WORK: DRILL ☐ CONVERT ☐ DRILL DEEPER ☒ REDRILL ☐ FRACTURE OR STIMULATE ☒
PLUG OFF OLD FORMATION ☐ PERFORATE NEW FORMATION ☒ OTHER PHYSICAL CHANGE IN WELL
(SPECIFY) MOD-BHL PLUG & ABANDON CLEAN OUT & REPLUG
TARGET FORMATION MARCELLUS ESTIMATED DEPTH 7,800' TVD 20,900' MD
WELL OPERATOR ANTERO RESOURCES CORP. DESIGNATED AGENT CONRAD BASTON
ADDRESS 1615 WYNKOOP ST. ADDRESS 535 WHITE OAKS BLVD
DENVER, CO 80202 BRIDGEPORT, WV 26330

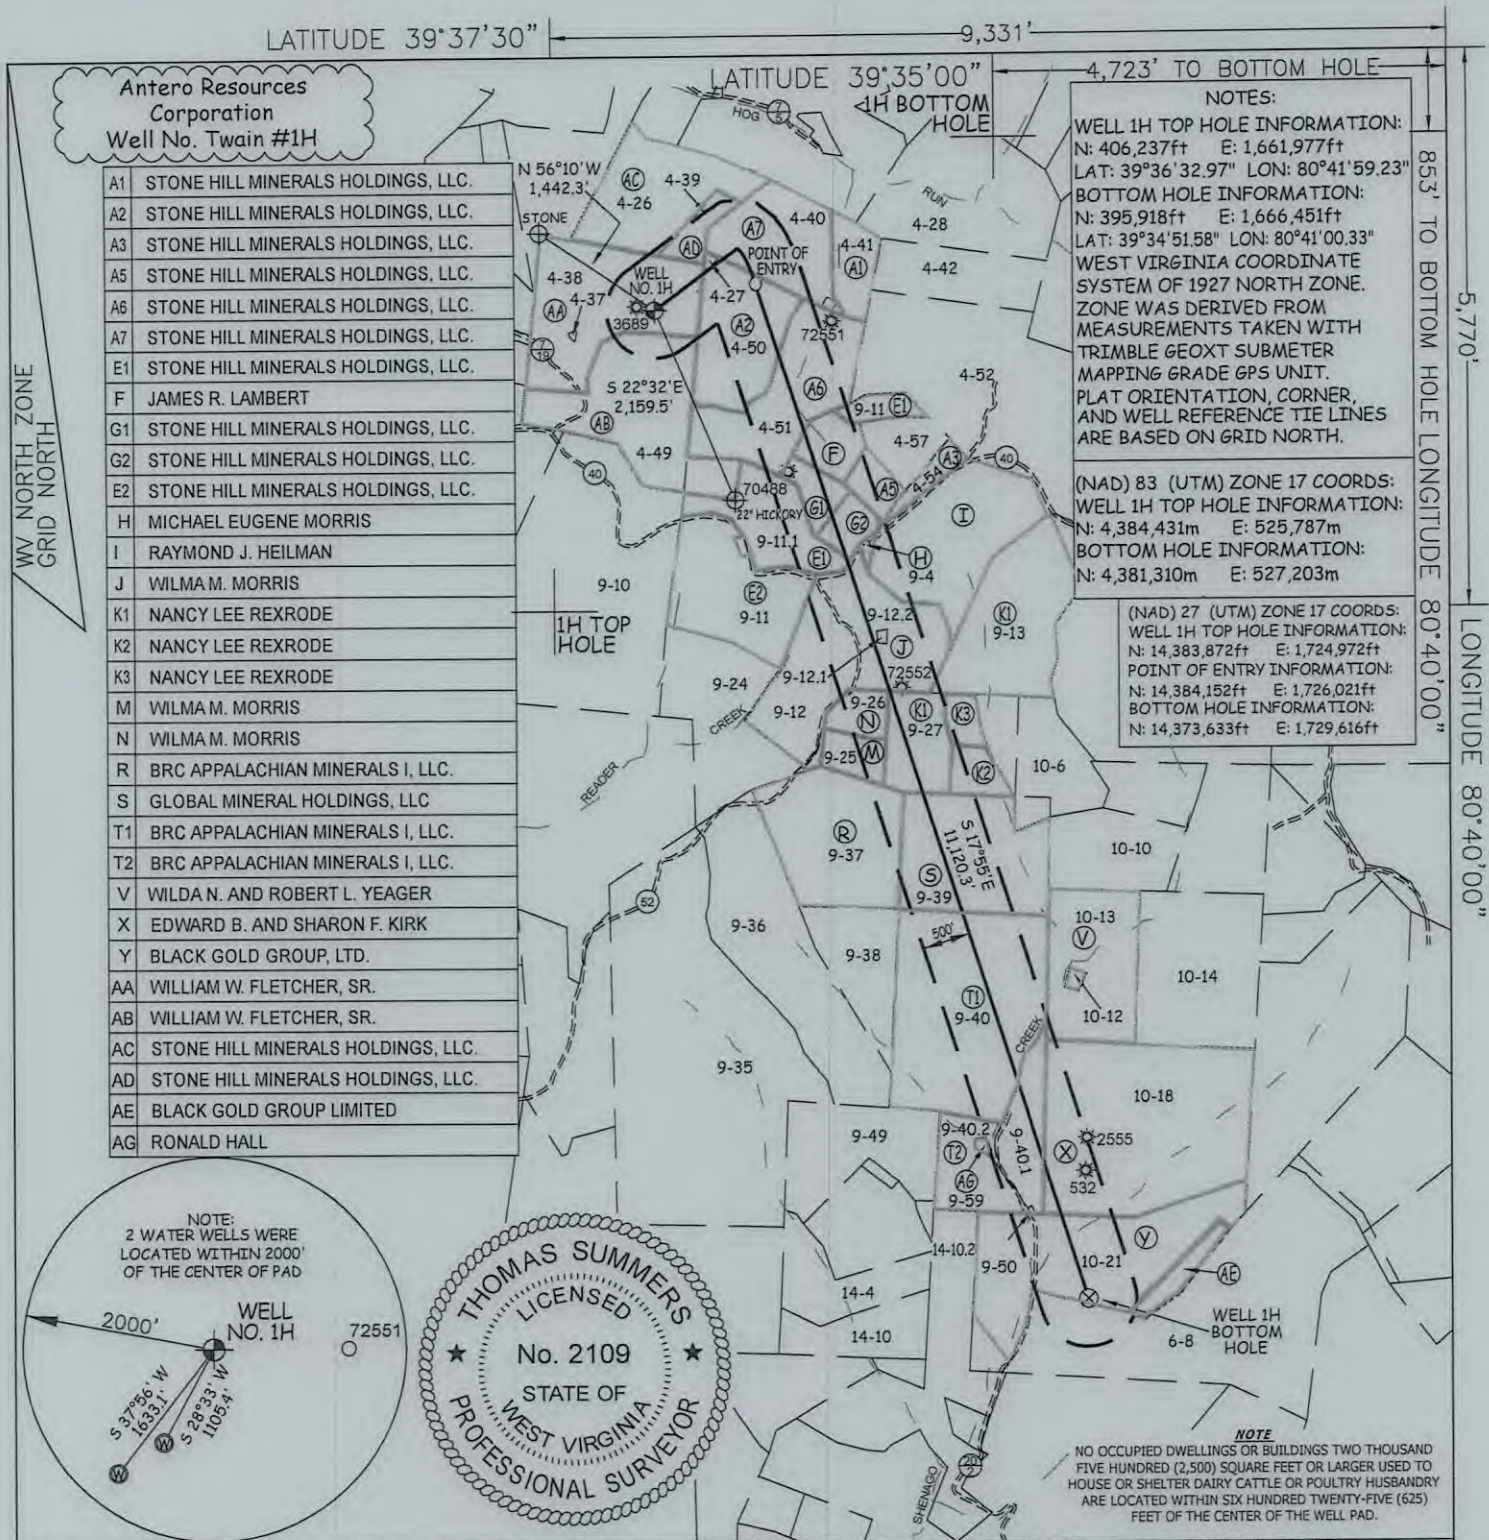

I THE UNDERSIGNED, HEREBY CERTIFY THAT THIS PLAT IS CORRECT
TO THE BEST OF MY KNOWLEDGE AND BELIEF AND SHOWS ALL THE
INFORMATION REQUIRED BY LAW AND THE RULES ISSUED AND
PERSCRIBED BY THE DEPARTMENT OF ENVIRONMENTAL PROTECTION.



STATE OF WEST VIRGINIA, DIVISION
OF ENVIRONMENTAL PROTECTION,
OFFICE OF OIL AND GAS

WILLOW LAND SURVEYING PLLC
220 MASONIC AVE. PENNSBORO
WEST VIRGINIA 26415

GREEN DISTRICT	9-10	WILMA MORRIS	9-40.1	RONALD HALL
4-26 RICHARD KERNAN	9-11	DAVID MORRIS	9-40.2	GARY HEADLEY
4-27 WILLIAM FLETCHER	9-11.1	WILMA MORRIS	9-49	RONALD HALL
4-28 TERRY LONG	9-12	ROBERT MORRIS CEMETERY	9-50	RONALD HALL
4-37 HARRISON CEMETERY	9-12.1	TAMMY DAUGHERTY	9-59	RONALD HALL
4-38 WILLIAM FLETCHER	9-12.2	NANCY REXROAD	9-64	NATHAN JOHNSON
4-39 WILLIAM FLETCHER	9-13	WILMA MORRIS	10-6	NANCY REXROAD
4-40 WILLIAM FLETCHER	9-24	NATHAN JOHNSON	10-10	WILDA YEAGER
4-41 RAYMOND HELLMAN	9-25	WILMA MORRIS	10-12	KEVIN YEAGER
4-42 RAYMOND HELLMAN	9-26	NANCY REXROAD	10-13	WILDA YEAGER
4-49 WILLIAM FLETCHER	9-27	TRIXIE ROBINSON	10-14	CLIFFORD BRIGGS
4-50 WILLIAM FLETCHER	9-35	TRIXIE ROBINSON	10-18	RONALD HALL
4-51 WILMA MORRIS	9-36	GREGORY MORGAN	10-21	RONALD HALL
4-52 RAYMOND HELLMAN	9-37	ROBERT YEAGER	14-4	HARRY PALMER
4-54 RAYMOND HELLMAN	9-38	COASTAL FOREST RESOURCES CO.	14-10	SANDRA FORTNEY
5-57 DAVID MORRIS	9-39	ROBERT YEAGER		GRANT DISTRICT
9-4 RAYMOND HELLMAN	9-40	RONALD HALL	6-8	FREEDA BROWN

JOB # 25-016WA
DRAWING # TWAIN1HR
SCALE 1" = 2000'
MINIMUM DEGREE OF
ACCURACY SUBMETER
PROVEN SOURCE OF ELEV.
SUBMETER MAPPING GRADE GPS

STATE OF WEST VIRGINIA
DEPARTMENT OF ENERGY
DIVISION OF OIL AND GAS

LEGEND


- Surface Owner Boundary Lines +/-
- Adjoining Surface Tracts +/-
- Found monument, as noted

THOMAS SUMMERS P.S. 2109


DATE 11/07/2025

OPERATOR'S WELL# TWAIN #1H

PAD LAYOUT

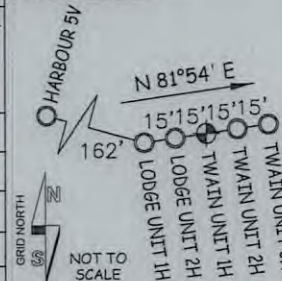

REFERENCES

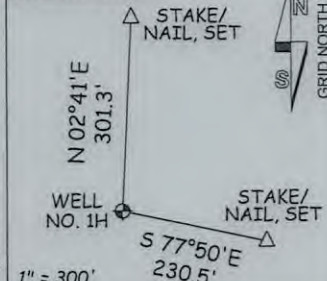

WELL TYPE: OIL ☐ GAS ☒ LIQUID INJECTION ☐ WASTE DISPOSAL ☐ 47 - 103 - 03792
(IF "GAS") PRODUCTION ☒ STORAGE ☐ DEEP ☐ SHALLOW ☒ STATE COUNTY PERMIT
LOCATION: ELEVATION 1,410' PROPOSED WATERSHED FISHING CREEK
QUADRANGLE PINE GROVE 7.5' DISTRICT GREEN COUNTY WETZEL
SURFACE OWNER WILLIAM WADE FLETCHER ACREAGE 49.8 ACRES +/-
OIL & GAS ROYALTY OWNER WILLIAM W. FLETCHER, SR. LEASE ACREAGE 49.8 ACRES +/-
PROPOSED WORK: DRILL ☐ CONVERT ☐ DRILL DEEPER ☒ REDRILL ☐ FRACTURE OR STIMULATE ☒
PLUG OFF OLD FORMATION ☐ PERFORATE NEW FORMATION ☒ OTHER PHYSICAL CHANGE IN WELL
(SPECIFY) MOD-BHL PLUG & ABANDON CLEAN OUT & REPLUG
TARGET FORMATION MARCELLUS ESTIMATED DEPTH 7,800' TVD 20,900' MD
WELL OPERATOR ANTERO RESOURCES CORP. DESIGNATED AGENT CONRAD BASTON
ADDRESS 1615 WYNKOOP ST. ADDRESS 535 WHITE OAKS BLVD
FORM WW-6 DENVER, CO 80202 BRIDGEPORT, WV 26330