


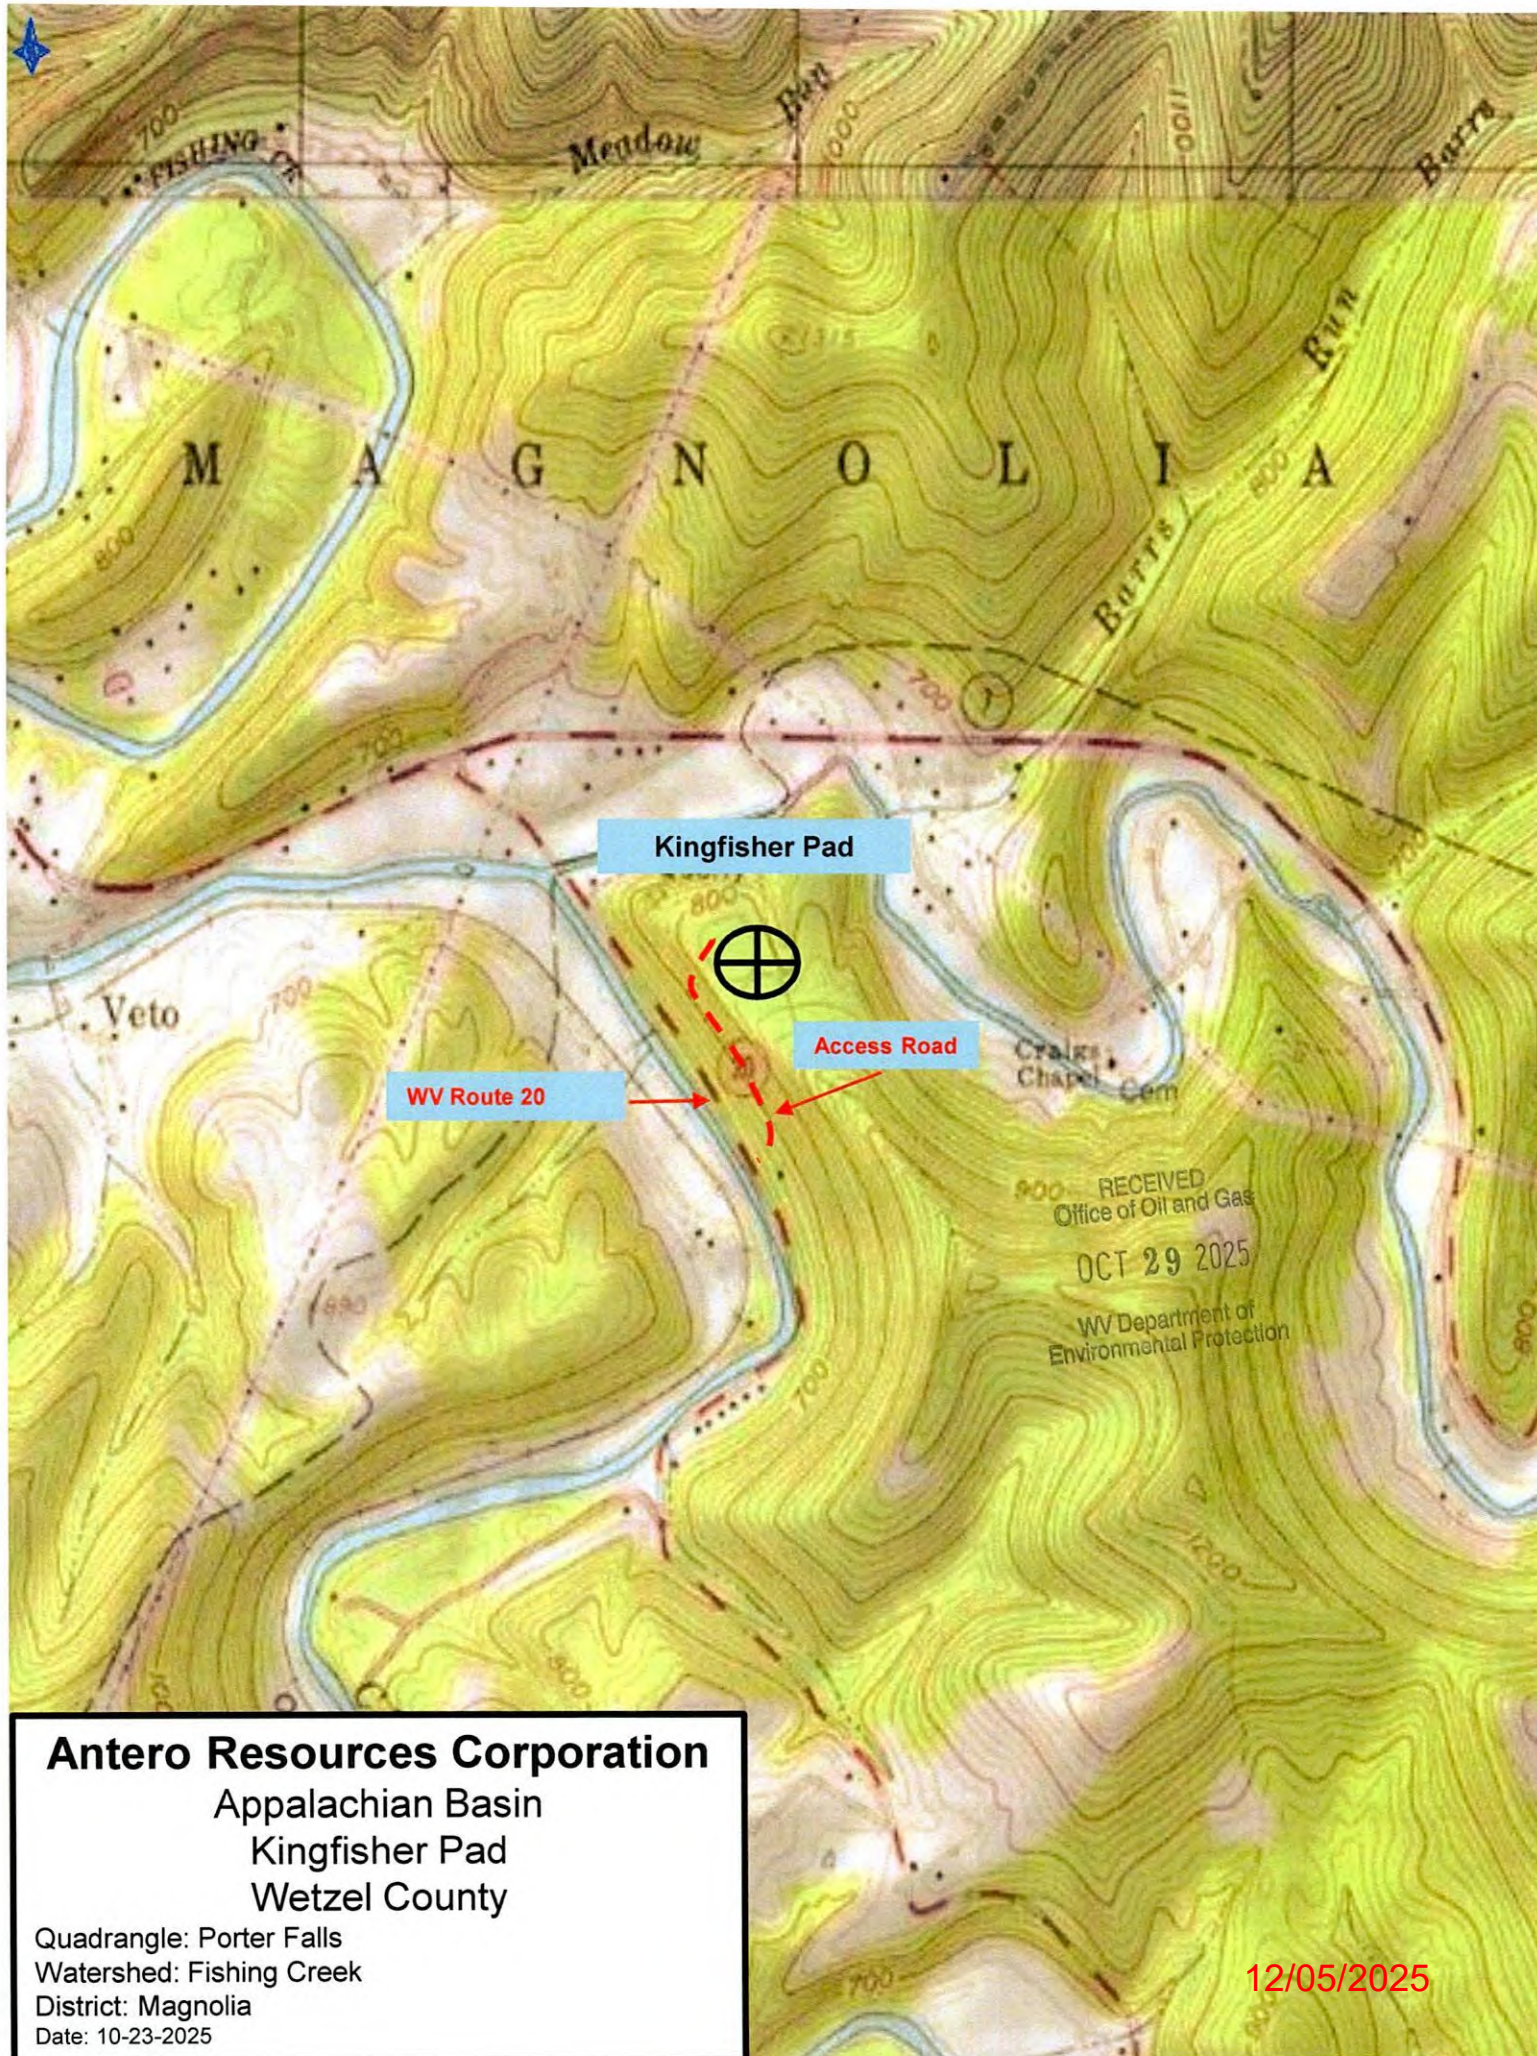

Antero Resources Corporation

Appalachian Basin

Kingfisher Pad

Wetzel County


Quadrangle: Porter Falls

Watershed: Fishing Creek



District: Magnolia

Date: 10-23-2025

12/05/2025

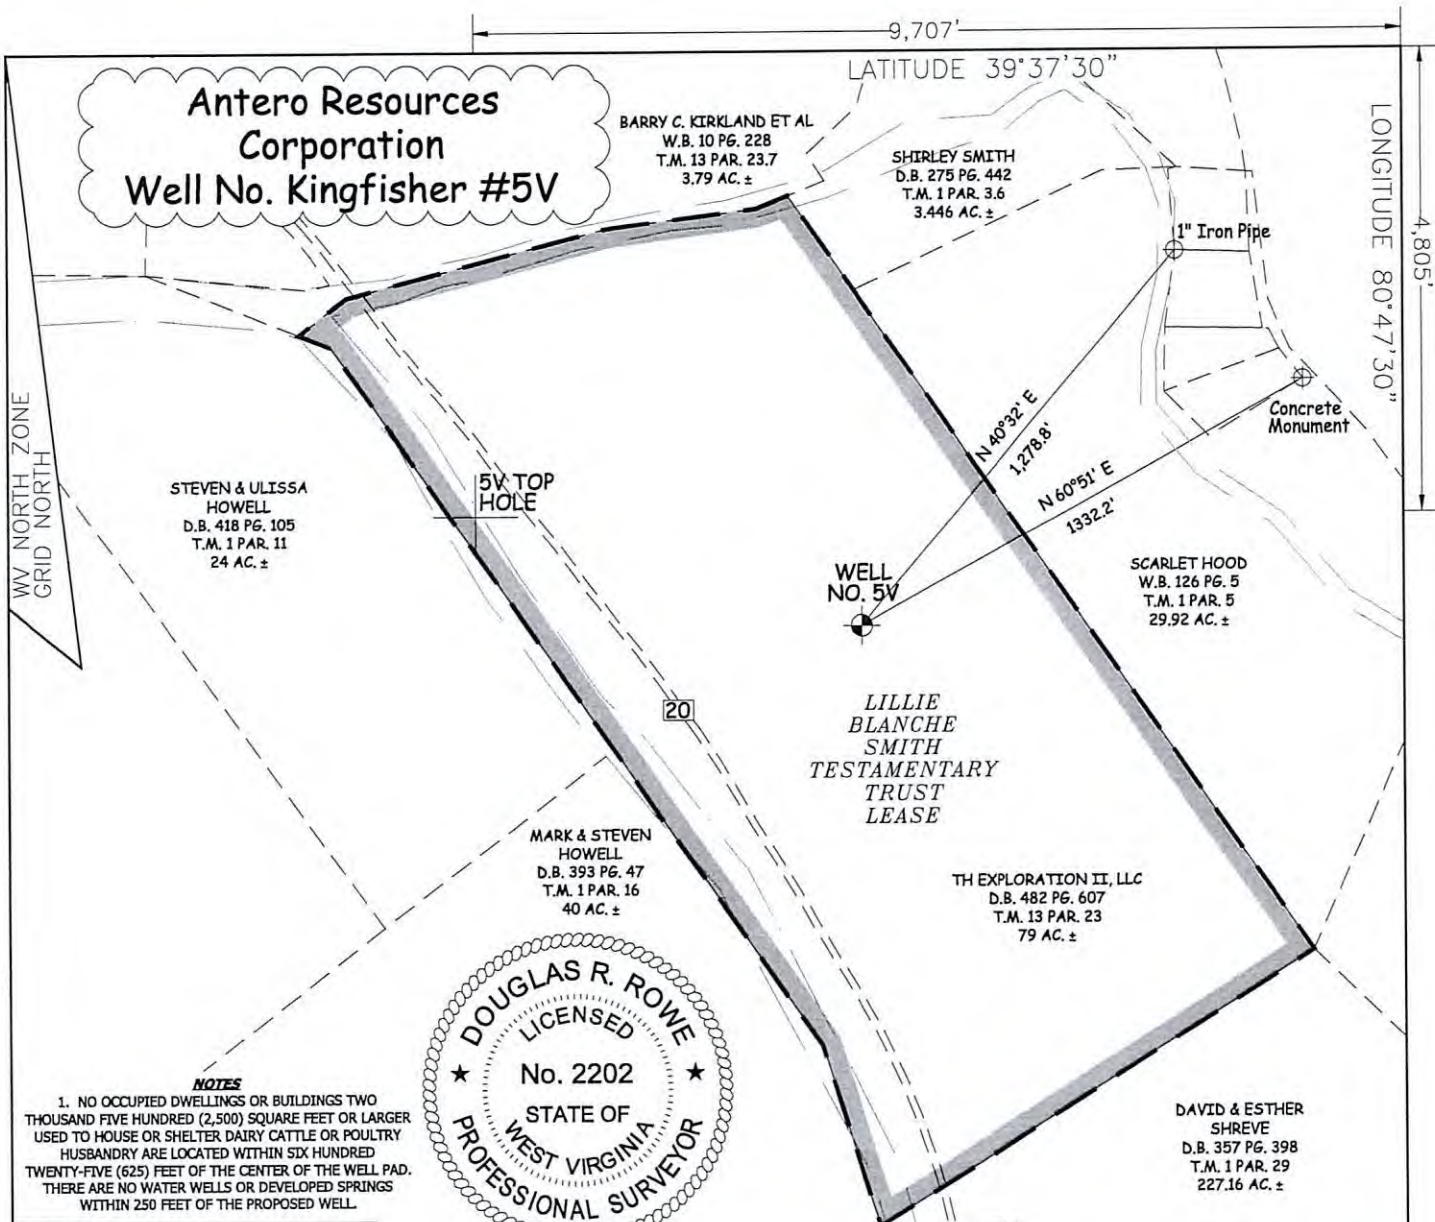

NOTES:
WELL 5V TOP HOLE INFORMATION:
WV STATE PLANE NAD 27 COORDS:
N: 407,702ft E: 1,626,401ft
GEOGRAPHIC NAD 27 COORDS:
LAT: 39°36'42.51" LON: 80°49'34.03"
(NAD) 83 (UTM) ZONE 17 COORDS:
N: 4,384,696m E: 514,941m
(NAD) 27 (UTM) ZONE 17 COORDS:
N: 14,384,743ft E: 1,689,388ft
WEST VIRGINIA COORDINATE
SYSTEM OF 1927 NORTH ZONE.
ZONE WAS DERIVED FROM
MEASUREMENTS TAKEN WITH
TRIMBLE GEOXT SUBMETER
MAPPING GRADE GPS UNIT.
PLAT ORIENTATION, CORNER,
AND WELL REFERENCE TIE LINES
ARE BASED ON GRID NORTH.

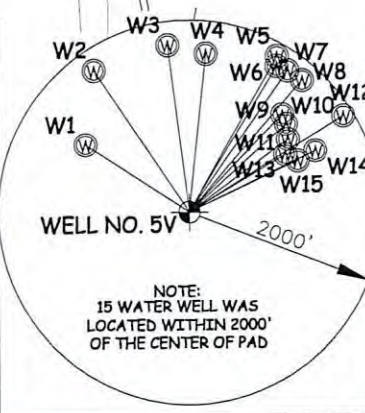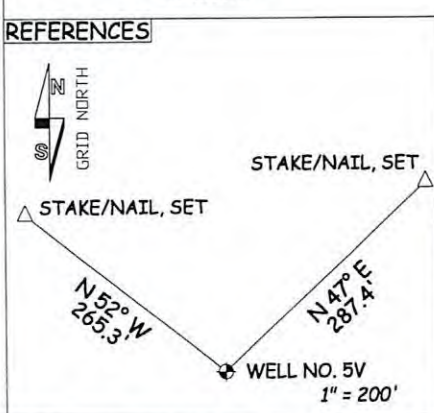

LINE	BEARING	DISTANCE
L1	N 56°48'W	1289.8'
L2	N 33°40'W	1783.6'
L3	N 07°07'W	1753.3'
L4	N 06°22'E	1660.3'
L5	N 29°45'E	1865.1'
L6	N 31°11'E	1777.0'
L7	N 35°05'E	1799.7'
L8	N 40°51'E	1813.0'
L9	N 43°58'E	1408.9'
L10	N 48°02'E	1366.5'
L11	N 53°58'E	1280.3'
L12	N 58°19'E	1899.3'
L13	N 59°27'E	1167.4'
L14	N 64°25'E	1463.3'
L15	N 65°05'E	1250.8'

JOB # 25-051WA
DRAWING # KINGFISHER5V
SCALE 1" = 500'
MINIMUM DEGREE OF
ACCURACY SUBMETER
PROVEN SOURCE OF ELEV.
SUBMETER MAPPING GRADE GPS

I THE UNDERSIGNED, HEREBY CERTIFY THAT THIS PLAT IS CORRECT TO THE BEST OF MY KNOWLEDGE AND BELIEF AND SHOWS ALL THE INFORMATION REQUIRED BY LAW AND THE RULES ISSUED AND PERSCRIBED BY THE DEPARTMENT OF ENVIRONMENTAL PROTECTION.



STATE OF WEST VIRGINIA, DIVISION
OF ENVIRONMENTAL PROTECTION,
OFFICE OF OIL AND GAS
WILLOW LAND SURVEYING PLLC
266 HUSHERS RUN RD PENNSBORO
WEST VIRGINIA 26415

LEGEND
— Surface Owner Boundary Lines +/-
--- Adjoining Surface Tracts +/-
⊕ Found monument, as noted
DOUGLAS R. ROWE P.S. 2202

STATE OF WEST VIRGINIA
DEPARTMENT OF ENERGY
DIVISION OF OIL AND GAS

WELL TYPE: OIL ☐ GAS ☒ LIQUID INJECTION ☐ WASTE DISPOSAL ☐
(IF "GAS") PRODUCTION ☒ STORAGE ☐ DEEP ☐ SHALLOW ☒
LOCATION: ELEVATION PROPOSED - 823' EXISTING - 831' WATERSHED FISHING CREEK
QUADRANGLE PORTER FALLS 7.5' DISTRICT GREEN COUNTY WETZEL
SURFACE OWNER TH EXPLORATION II, LLC ACREAGE 79 ACRES±
OIL & GAS ROYALTY OWNER LILLIE BLANCHE SMITH TESTAMENTARY TRUST LEASE ACREAGE 79 ACRES±
PROPOSED WORK: DRILL ☒ CONVERT ☐ DRILL DEEPER ☐ REDRILL ☐ FRACTURE OR
STIMULATE ☒ PLUG OFF OLD FORMATION ☐ PERFORATE NEW FORMATION ☒
OTHER PHYSICAL CHANGE IN WELL (SPECIFY)
PLUG & ABANDON ☐ CLEAN OUT & REPLUG ☐ ESTIMATED DEPTH 6,700' TVD 6,700' MD
TARGET FORMATION MARCELLUS
WELL OPERATOR ANTERO RESOURCES CORP. DESIGNATED AGENT CONRAD BASTON
ADDRESS 1615 WYNKOOP STREET ADDRESS 535 WHITE OAK BLVD.
DENVER, CO 80202 BRIDGEPORT, WV 26330

12/05/2025

COUNTY NAME PERMIT